


ISTITUTO AUTONOMO CASE POPOLARI
PER LA PROVINCIA DI BRINDISI

EDIFICAZIONE DI 110 ABITAZIONI PER
LAVORATORI AGRICOLI DIPENDENTI
SIT. Ceglie M.^{sa}

PIANTE


SCALA 1:100

PIANTA FONDAZIONE

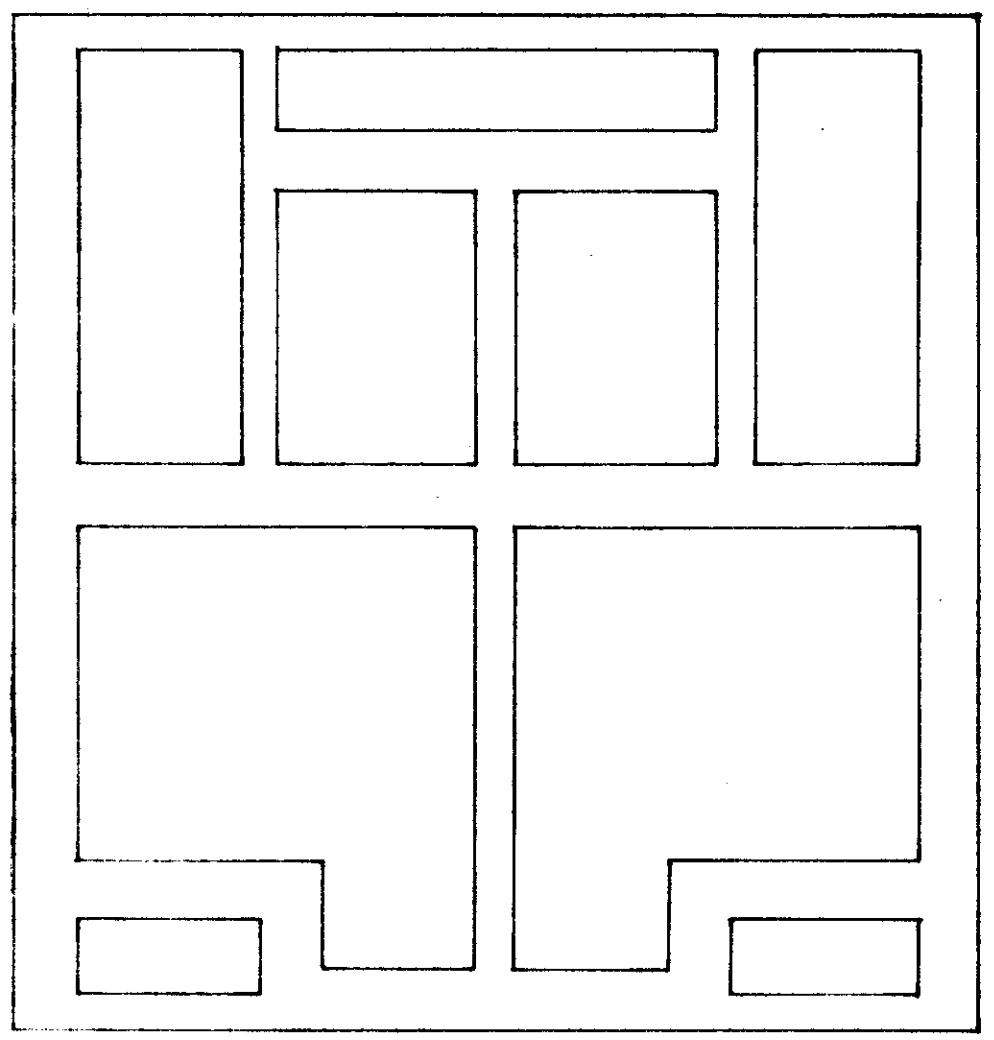


12.63
0.50 2.00 1.50 3.50 2.50 0.50 0.50
0.50 2.00 0.50 2.00 0.50 2.00 0.50 2.46 0.50

PIANO TESSA

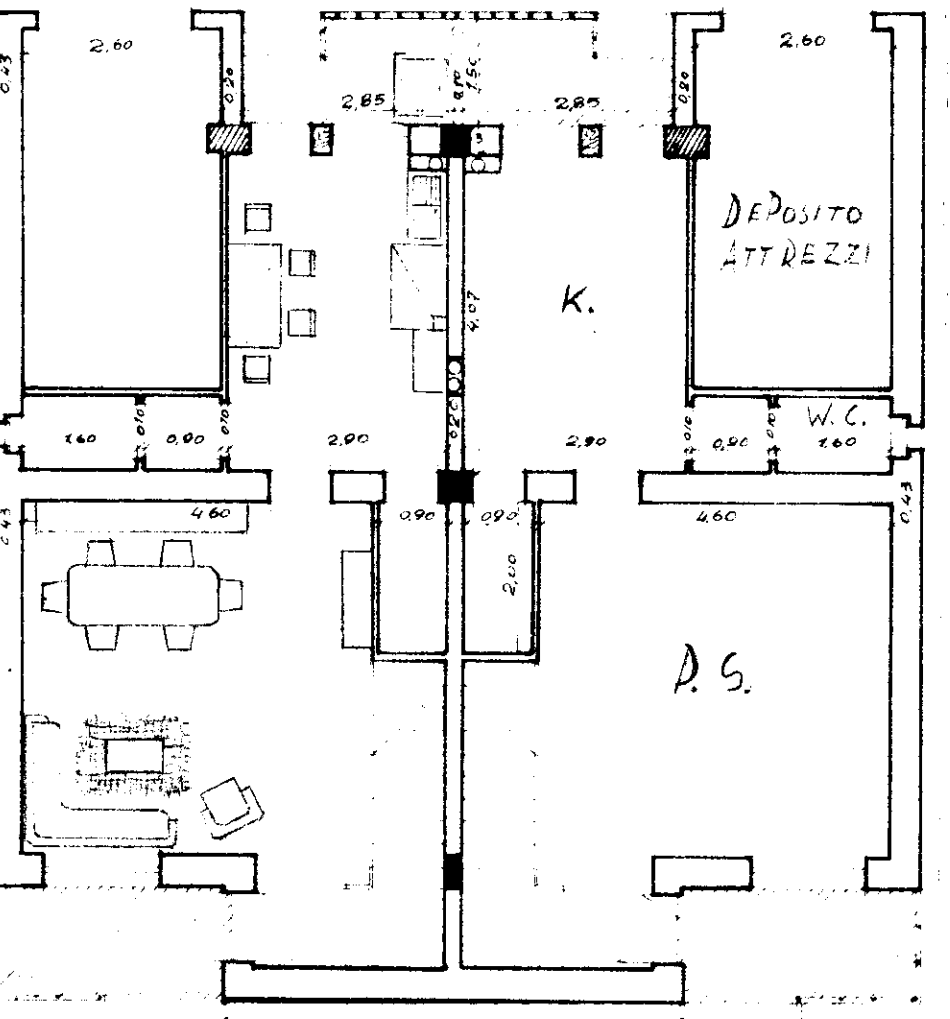

3.70 3.03 3.03 3.70
6.13 12.20 6.13

PRIMO PIANO

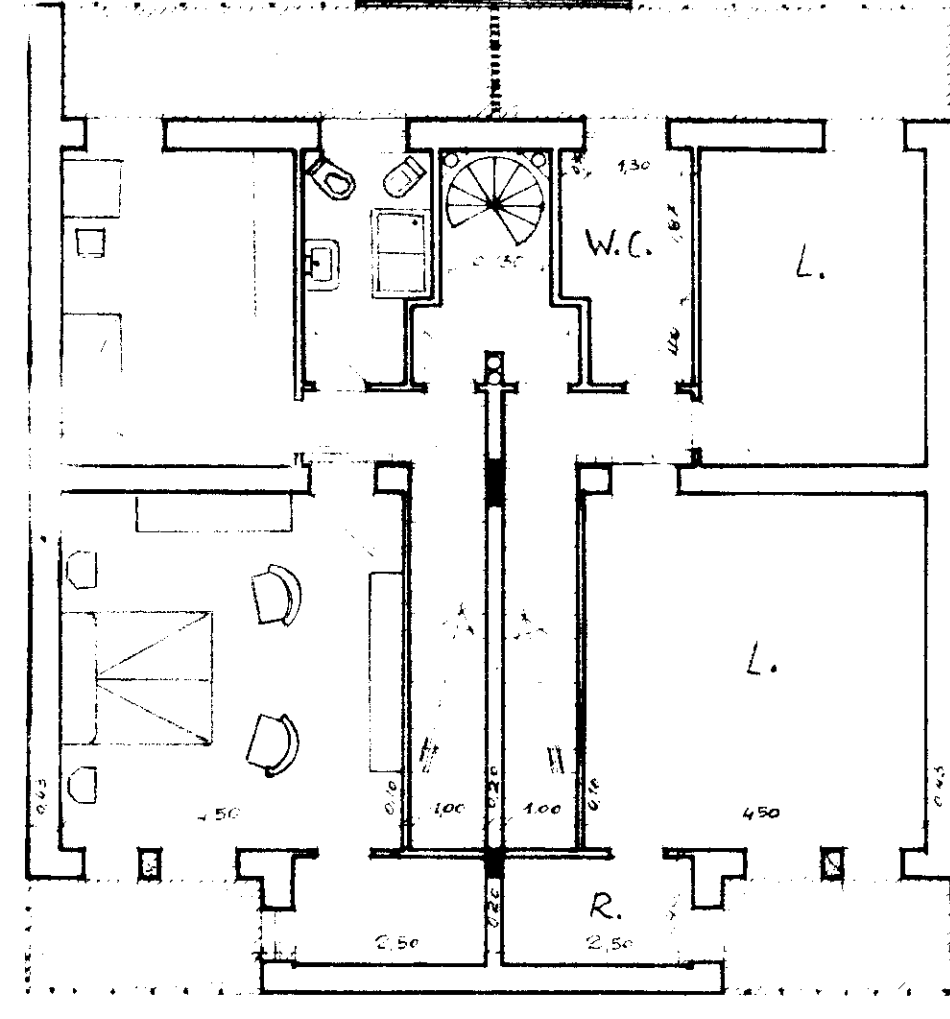

3.70 3.03 3.03 3.70
6.13 12.20 6.13

PIANTA FONDAZIONE

