


lotto 29°

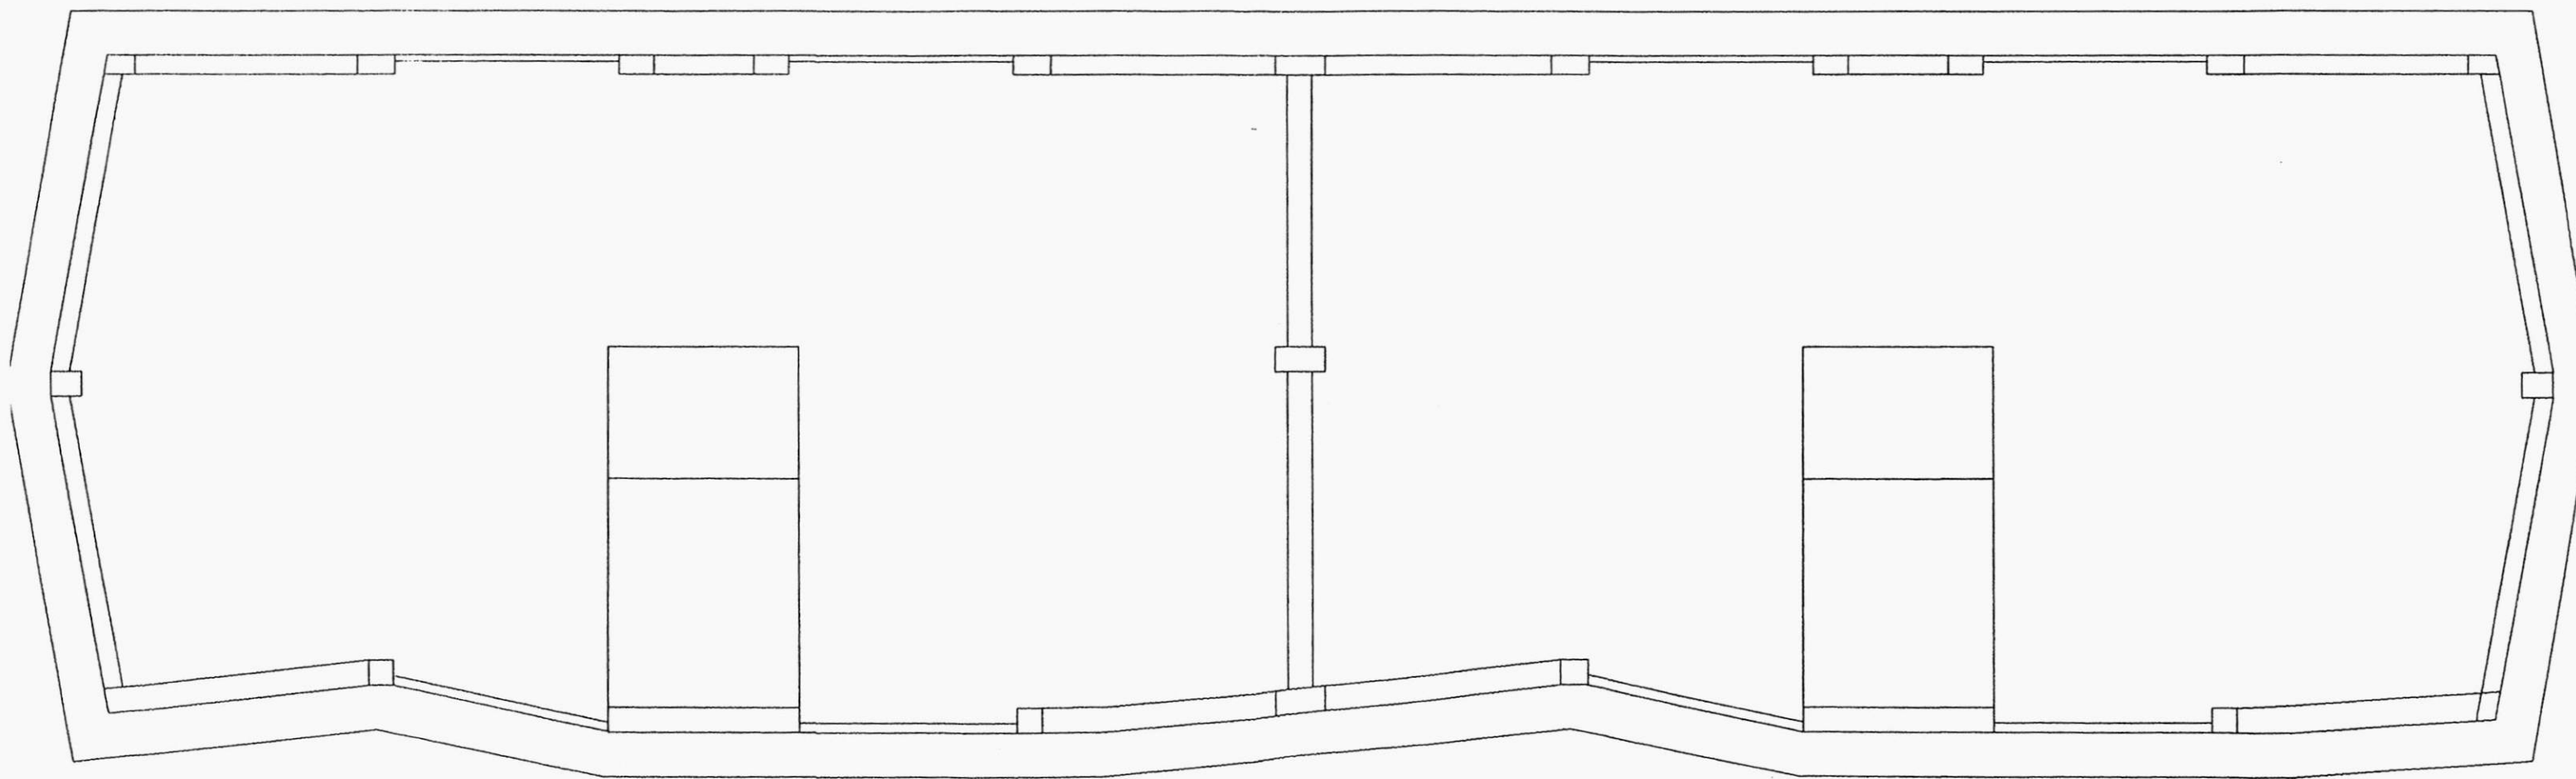

Pianta piano copertura

Camera

Soqatomo


Environ

111

11

111

lotto 29°

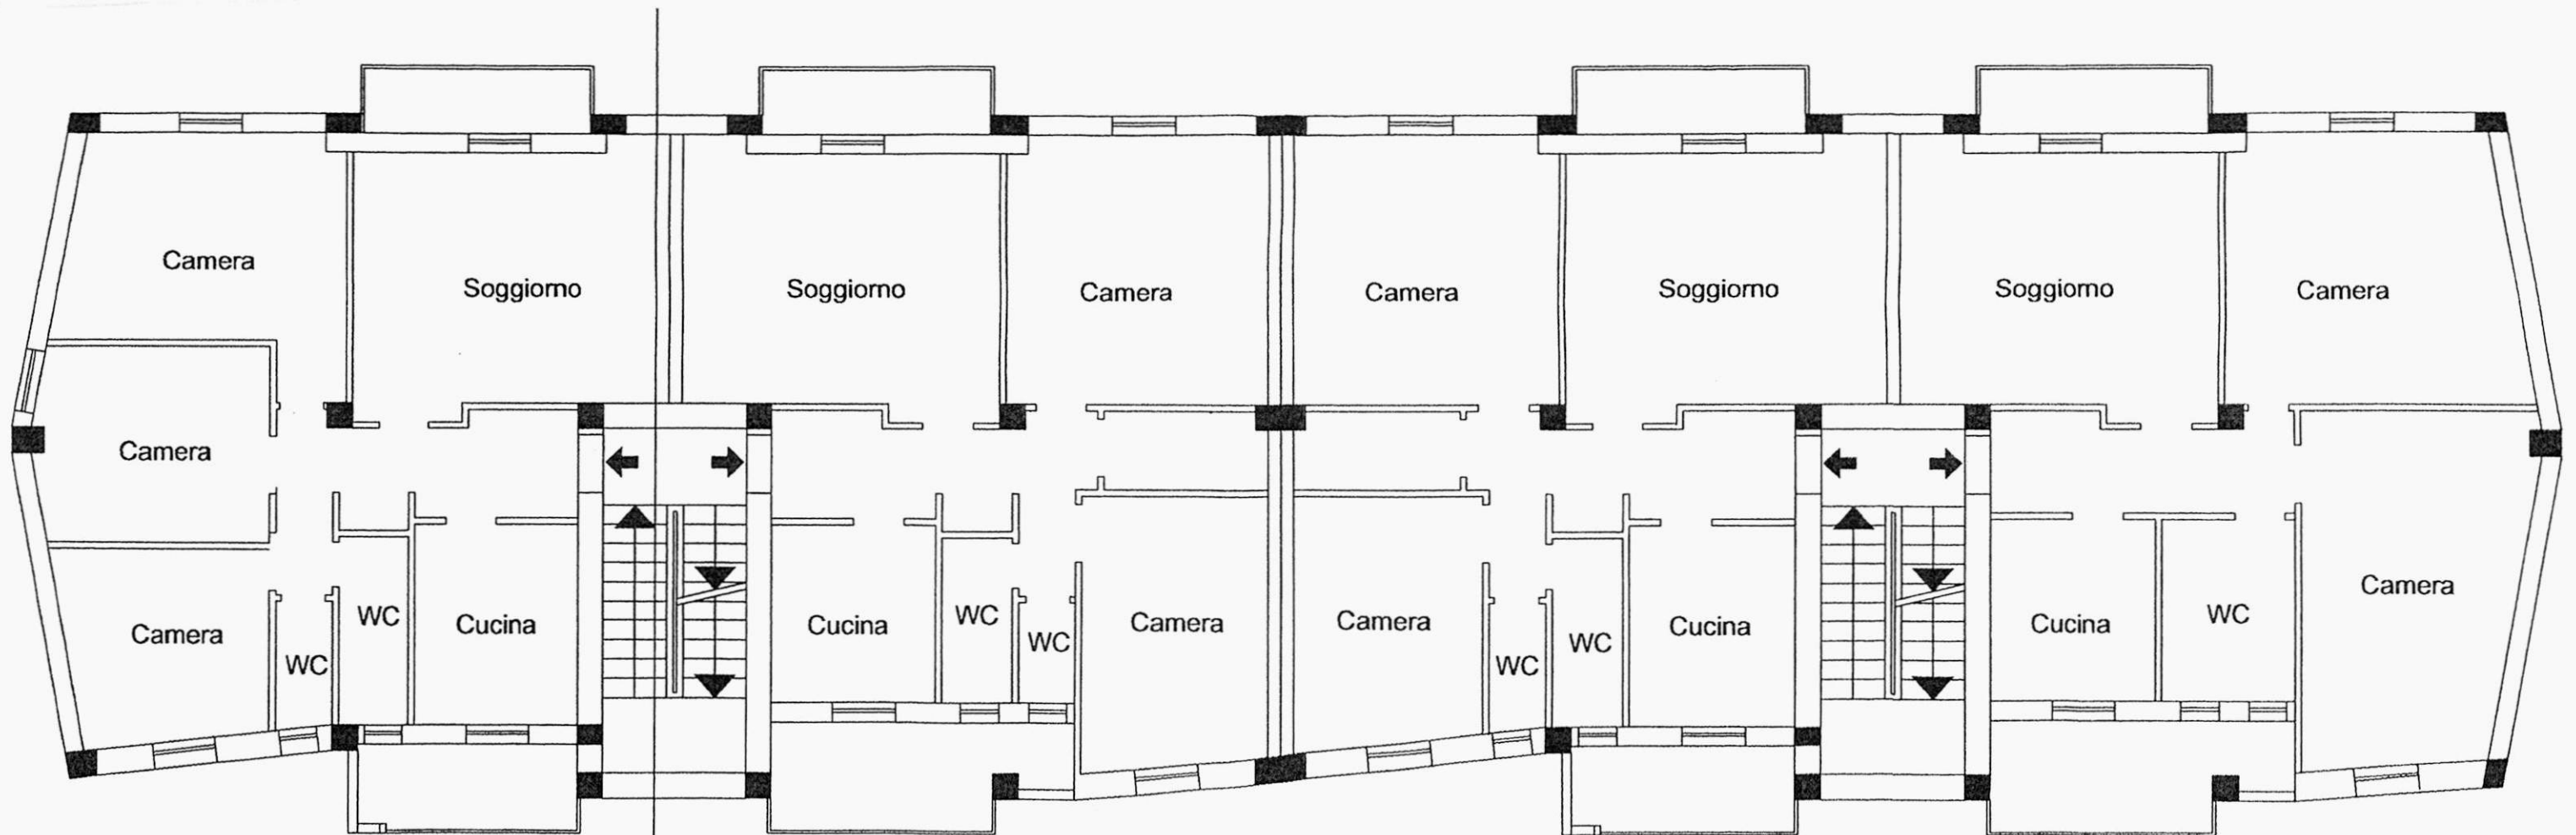

Pianta piano 1-2-3

lotto 29.

