
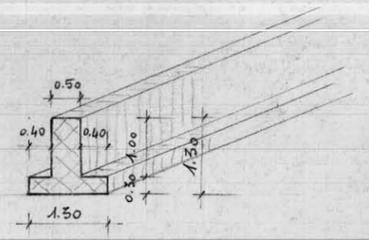
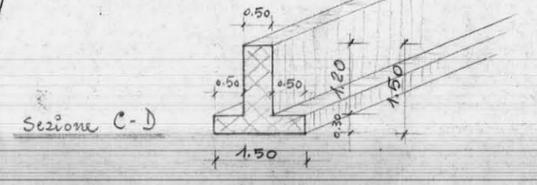


Sezione Pilastro

- Pilastro 7 (30 x 80)
- Pilastri 1-3-4-6-10-13-15-16-17-18 (30 x 50)
- " 8-9-11-12 (40 x 45)
- " 2 (40 x 50)
- " 5-14 (30 x 55)

PIANTA TRAVI ROVESCE e PILASTRI in C.A.

1:100

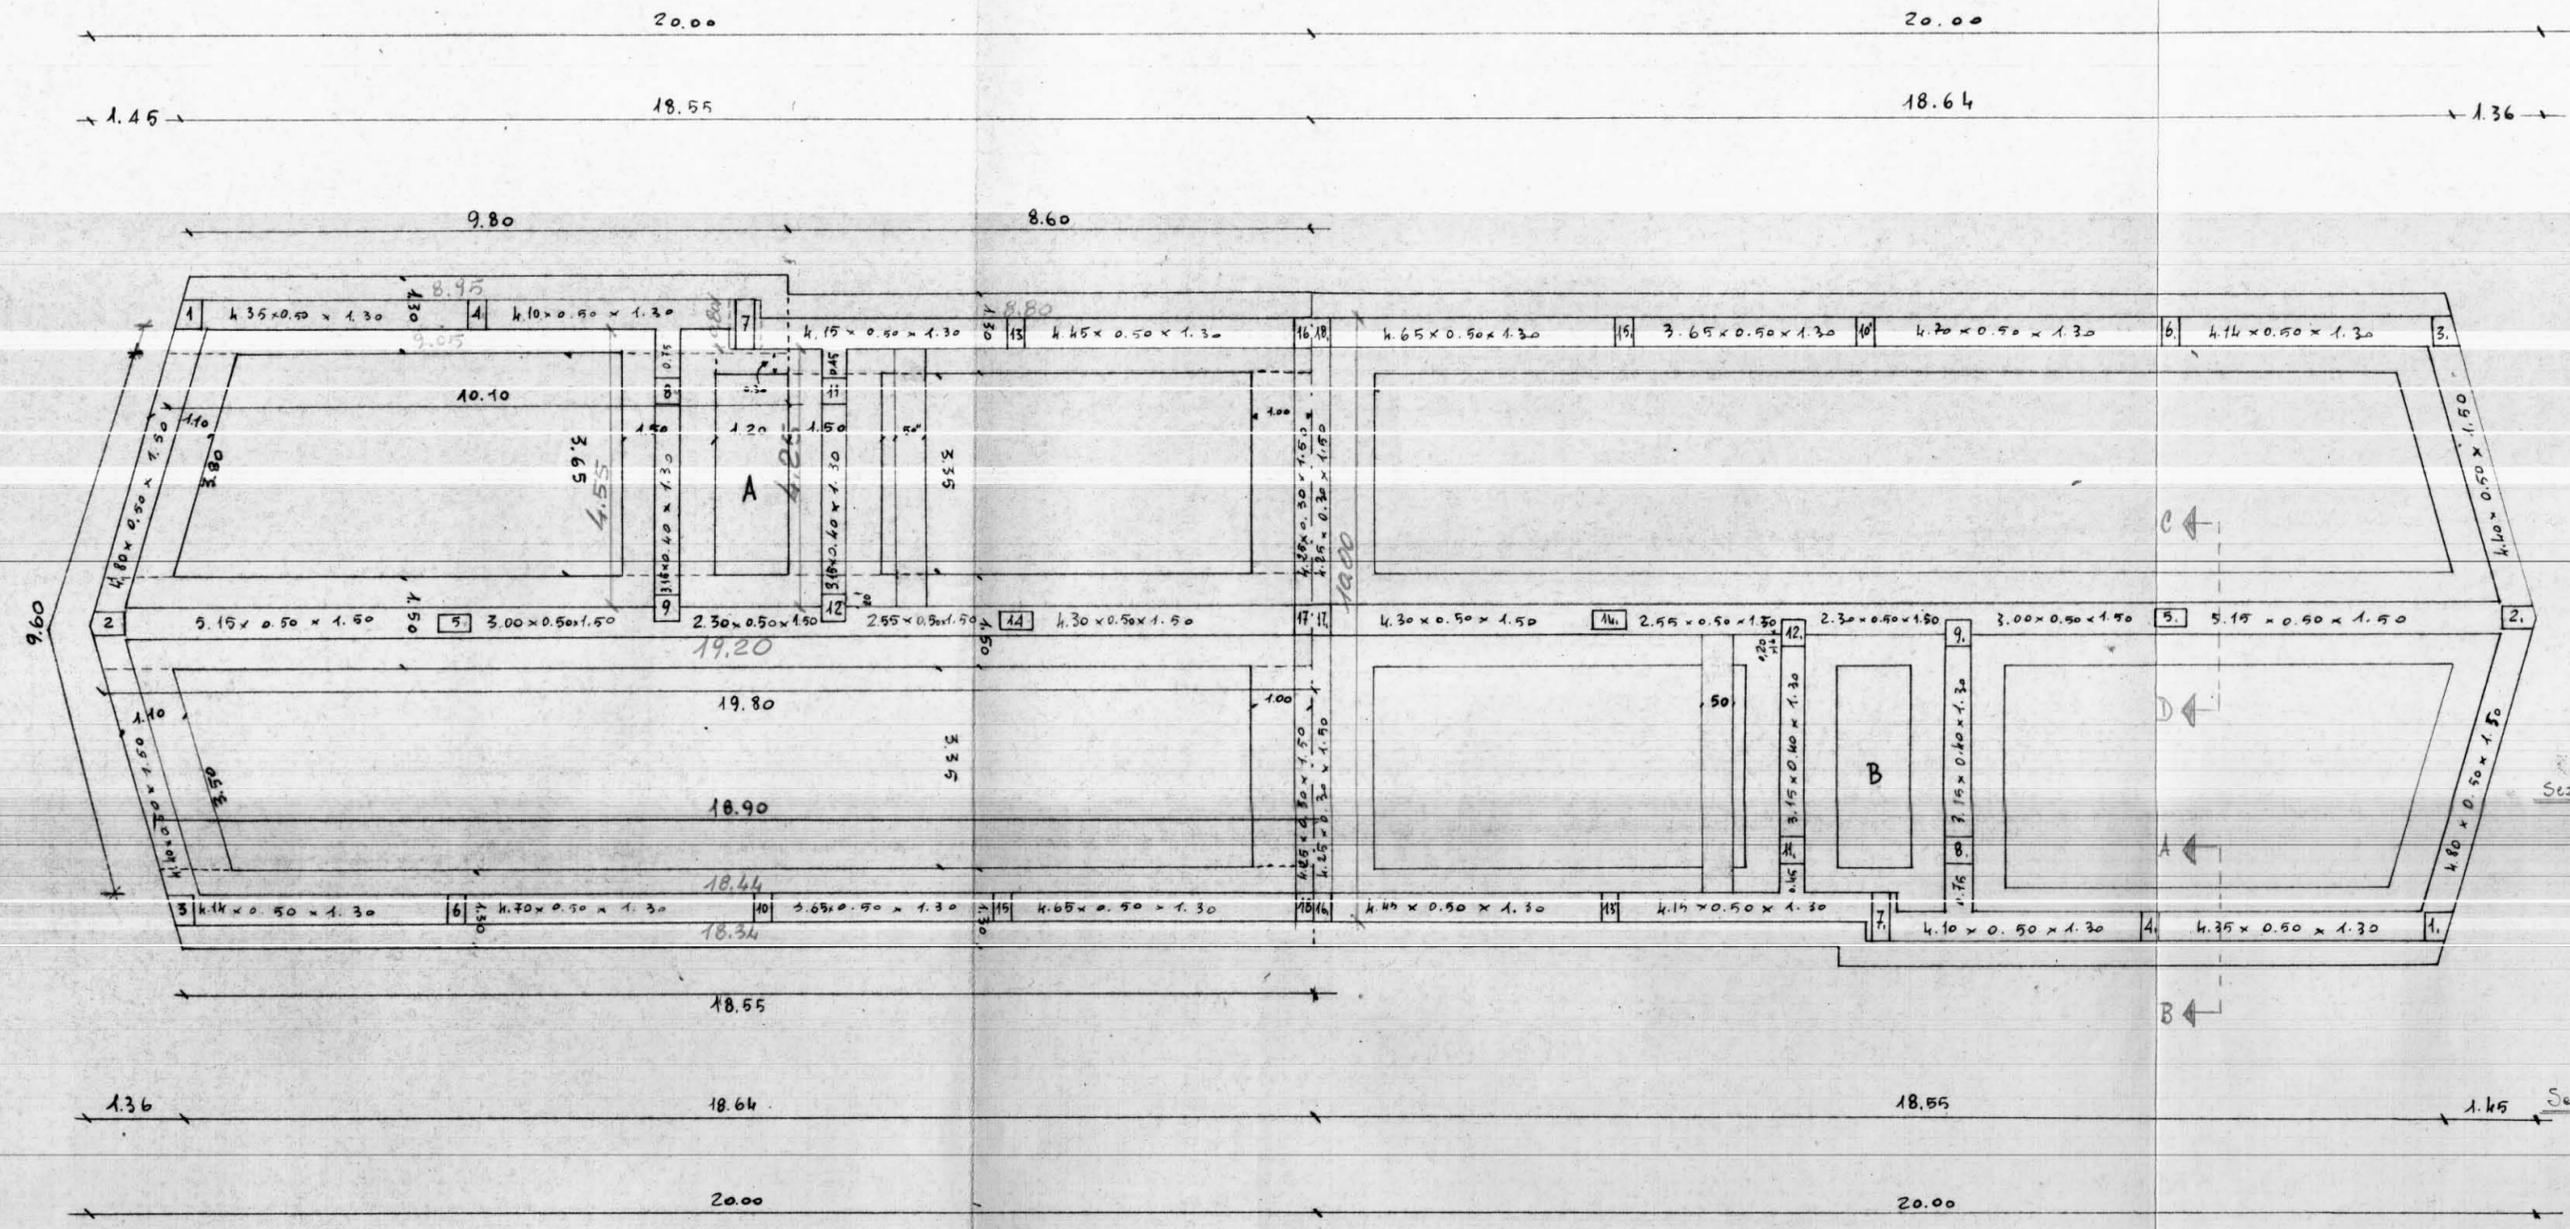

L'IMPRESA
[Signature]

IL DIRETTORE DEI LAVORI
[Signature]