


ISTITUTO AUTONOMO CASE POPOLARI  
PER LA PROVINCIA DI BRINDISI

PROGETTO DI CASE POPOLARI IN BRINDISI  
FABBRICATO TIPO "T."


PROSPETTI e SEZIONE    /SCALA 1:100

1/4  
5/11  
5/11

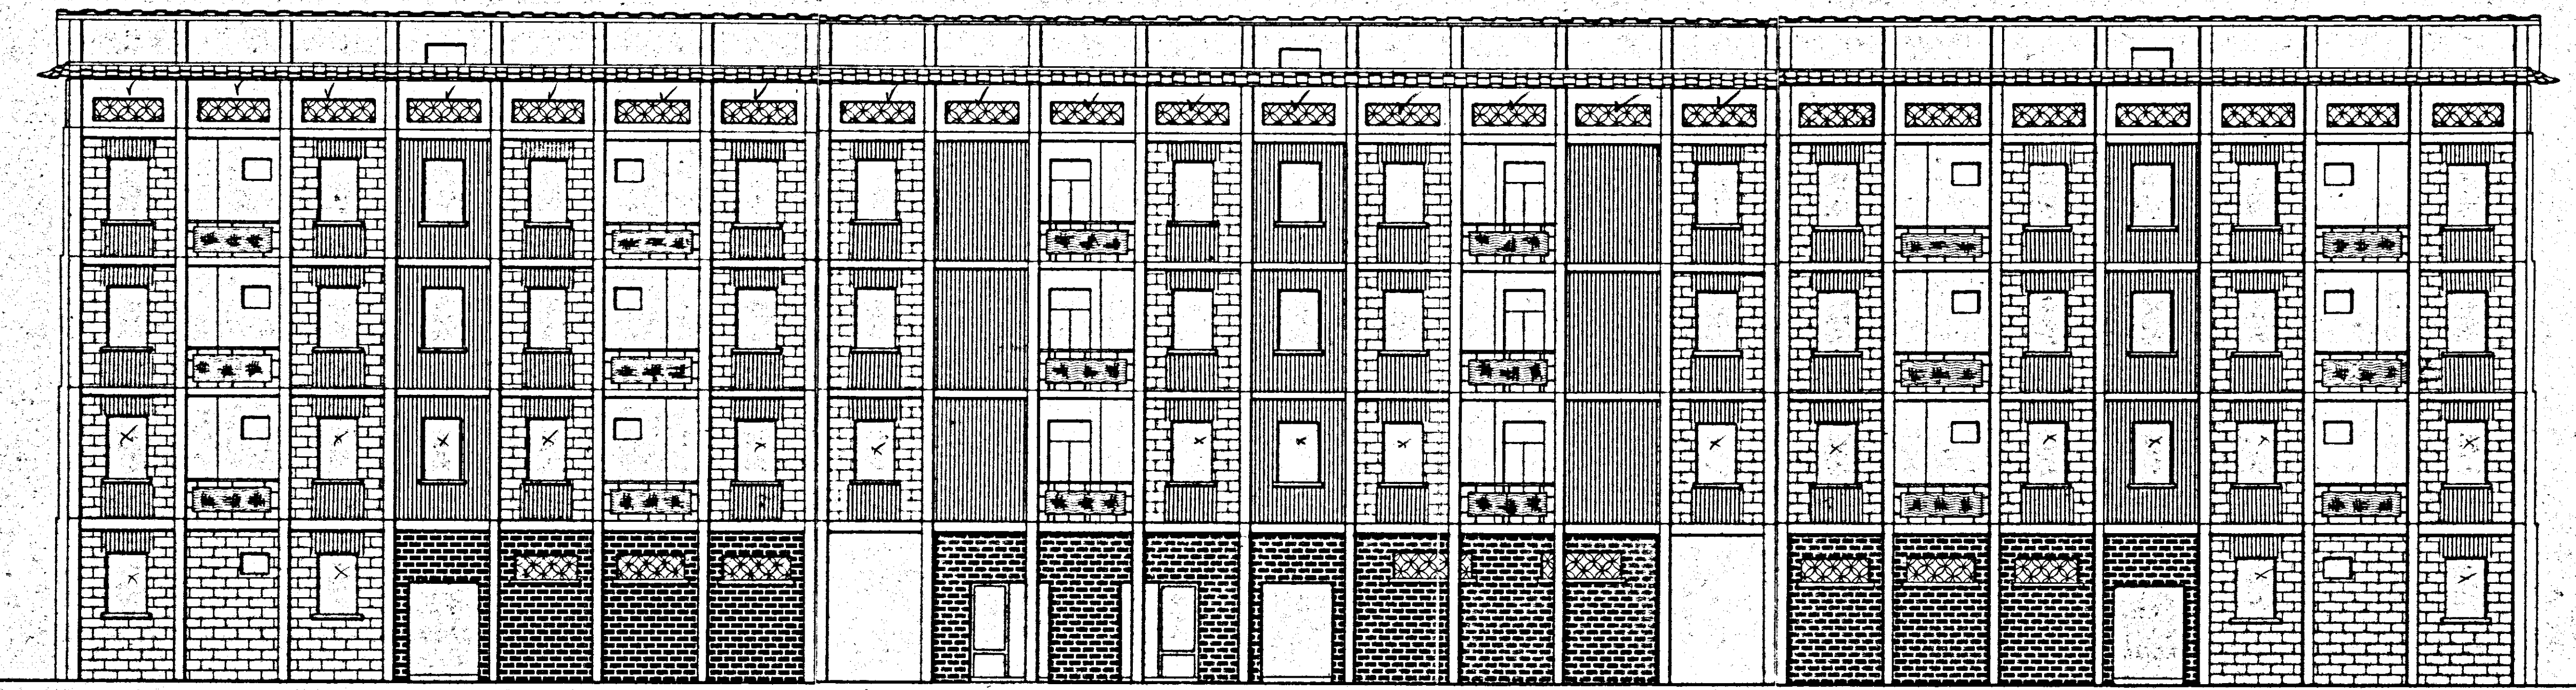


PROSPETTO ANTERIORE

17  
18  
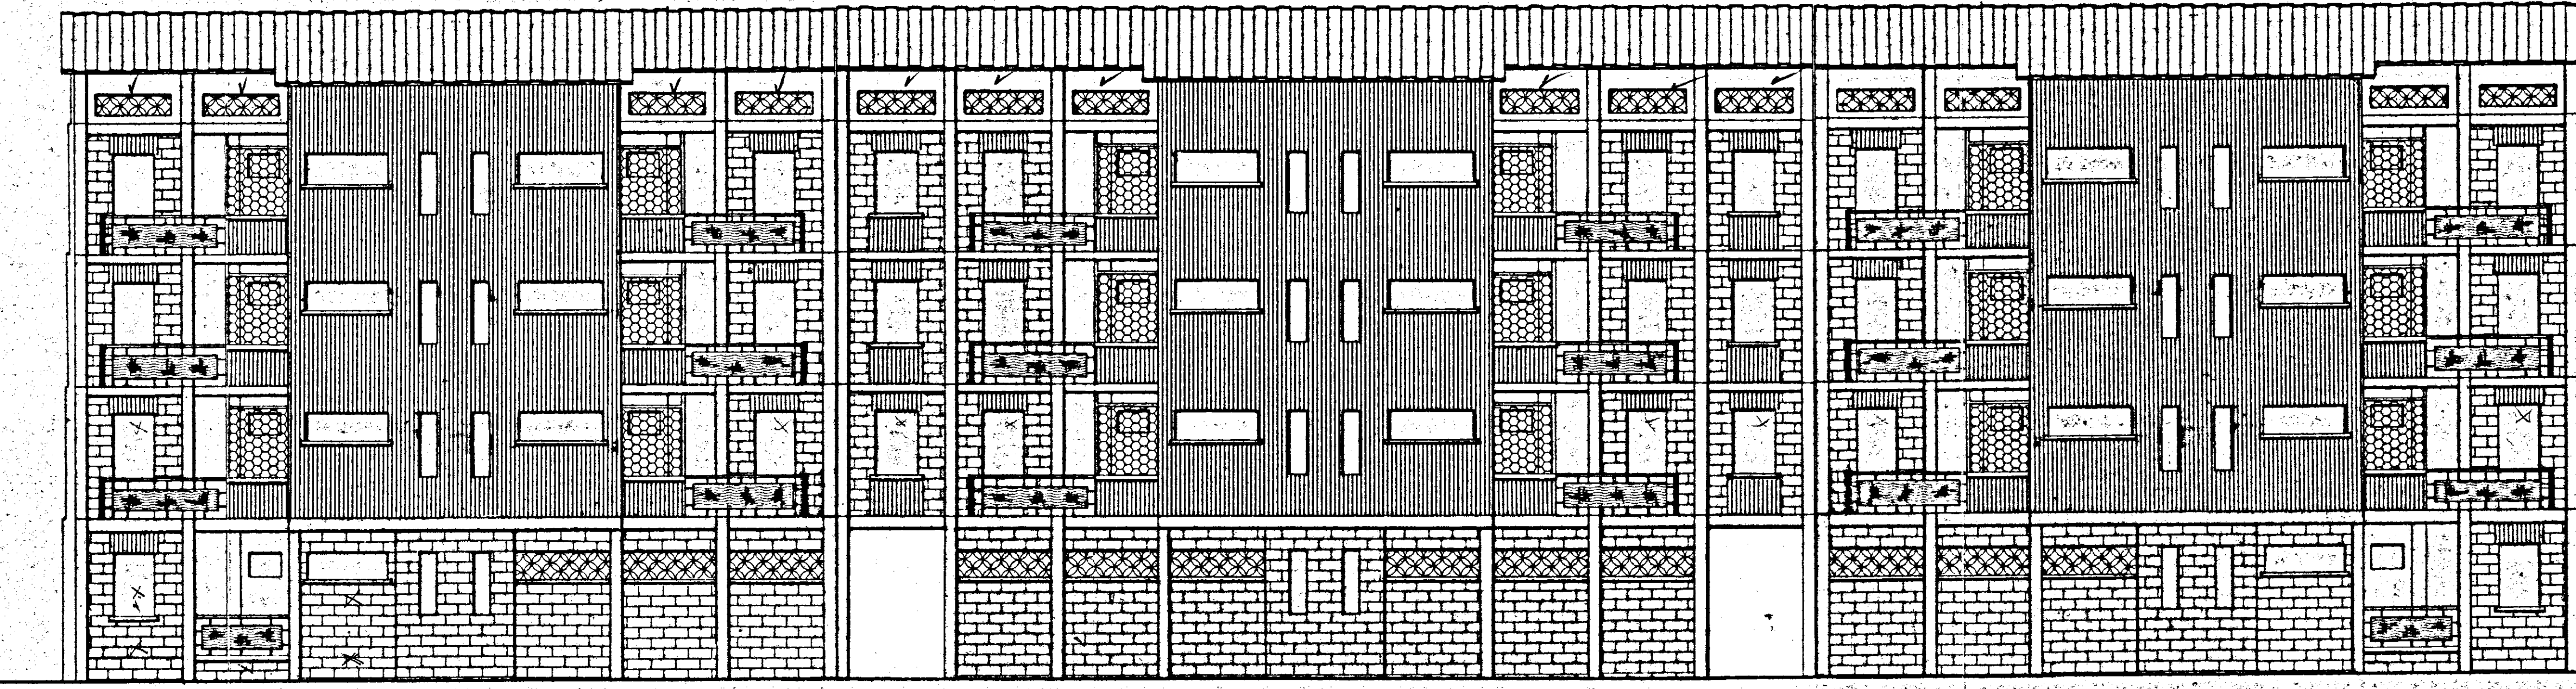

PROSPETTO POSTERIORE

SEZIONE A-B

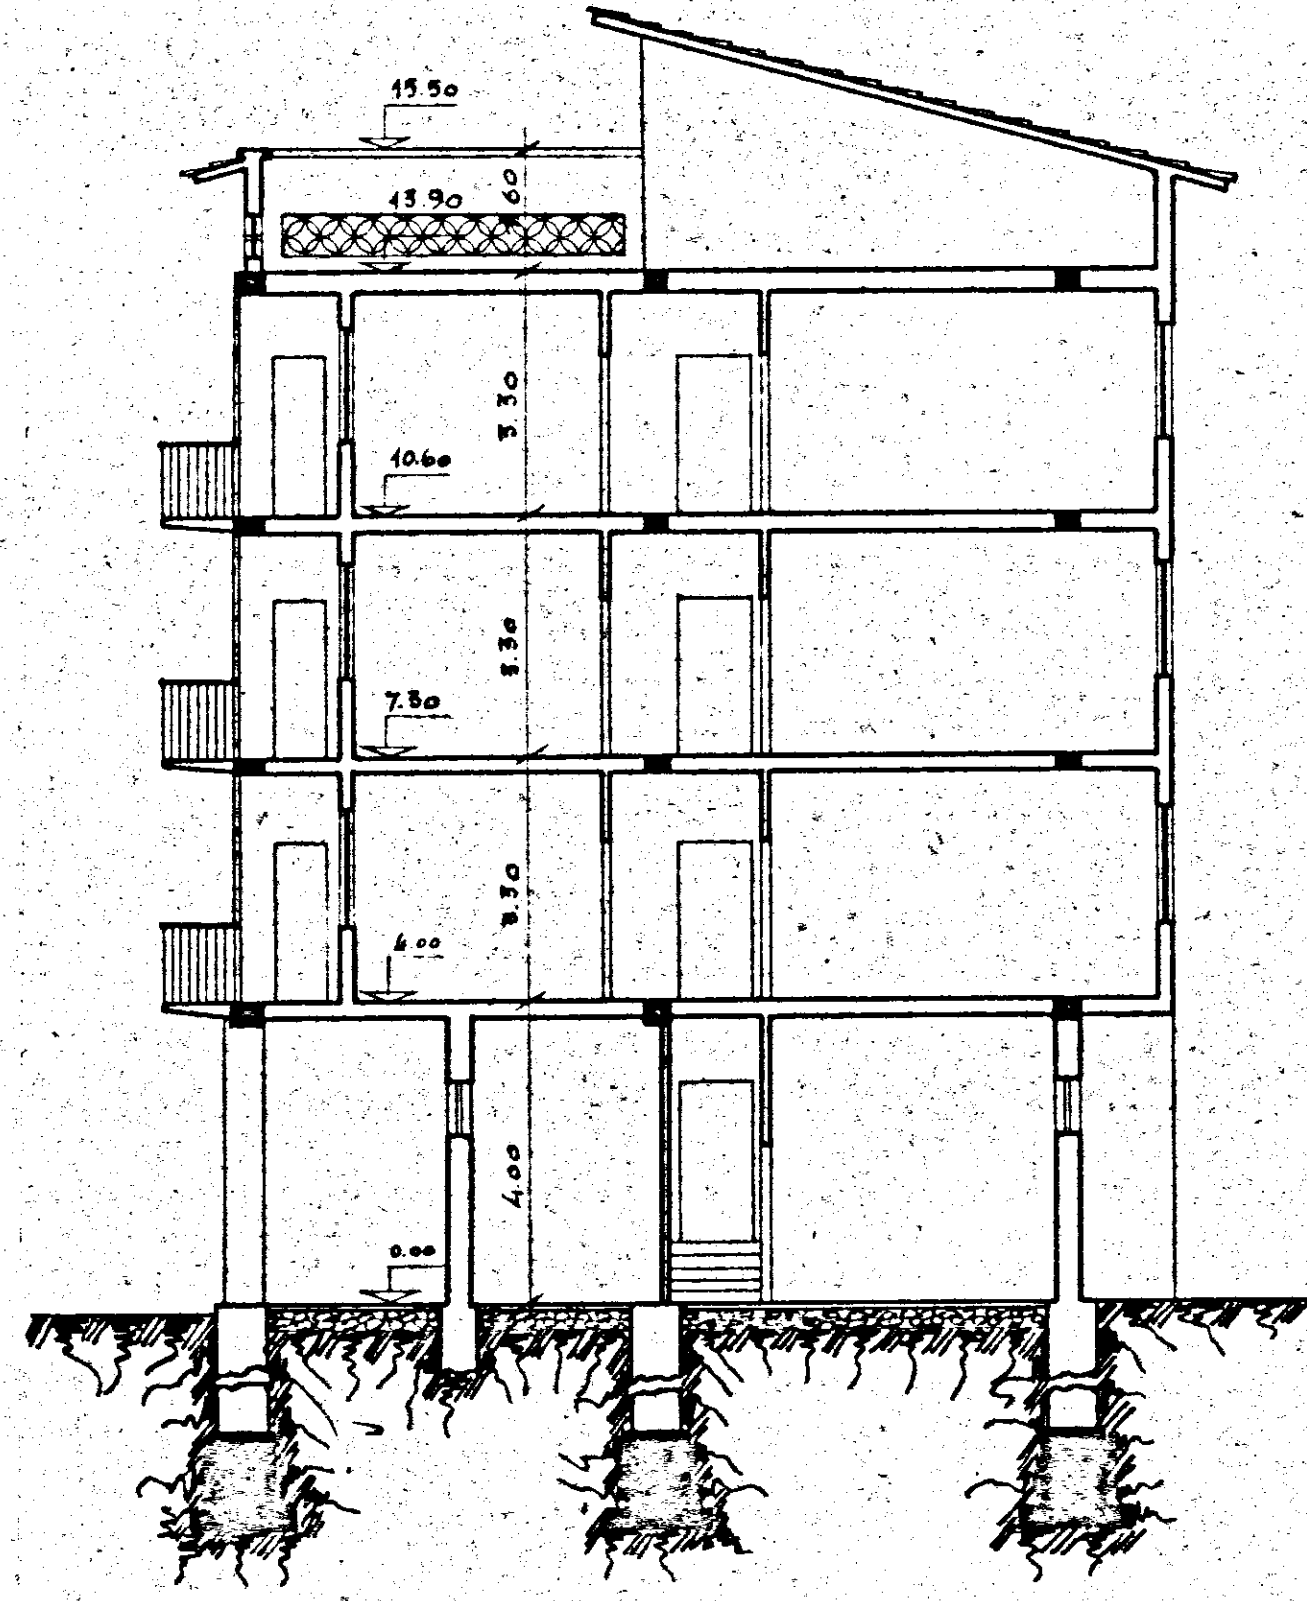

SEZIONE C-D

