

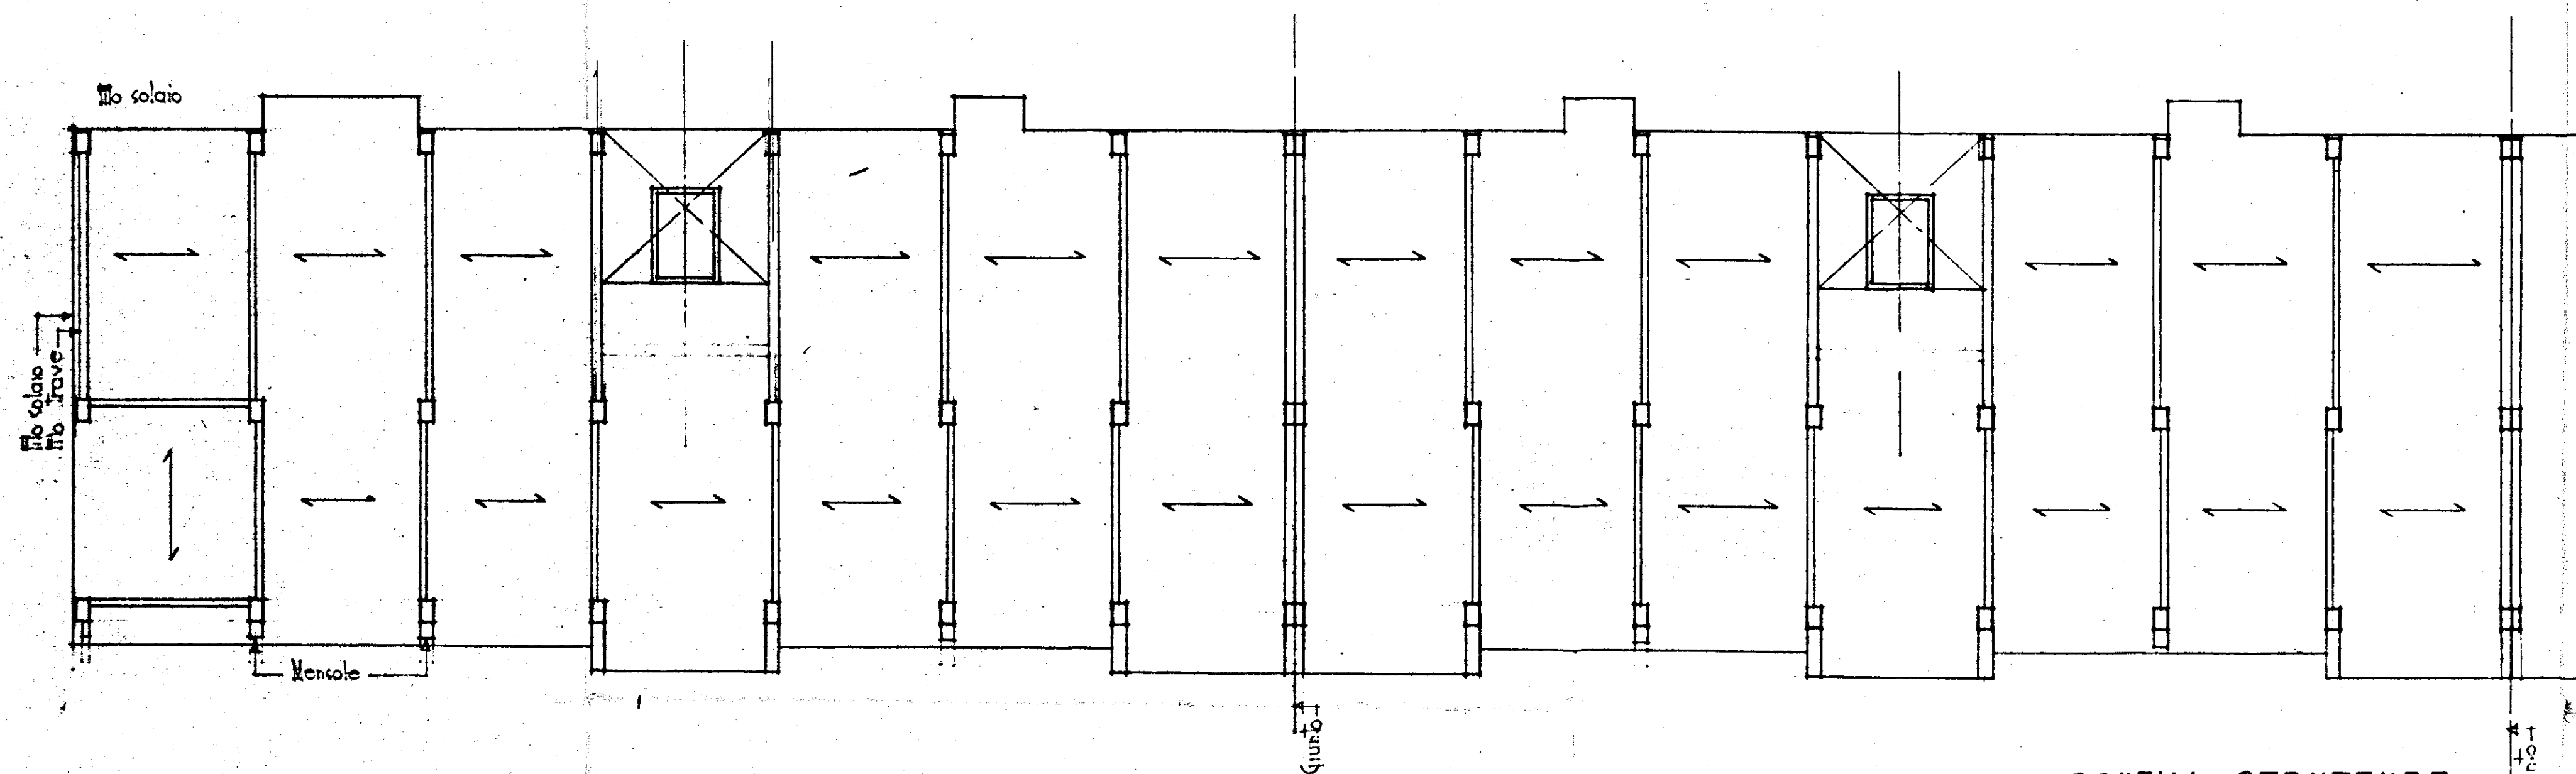


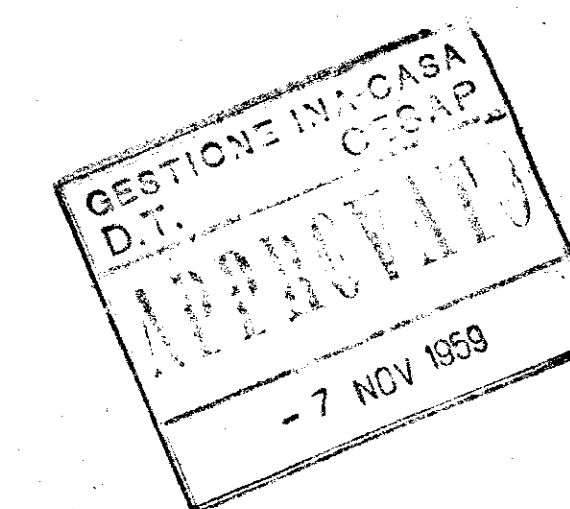

SCHEMA STRUTTURE
scala: 1:100

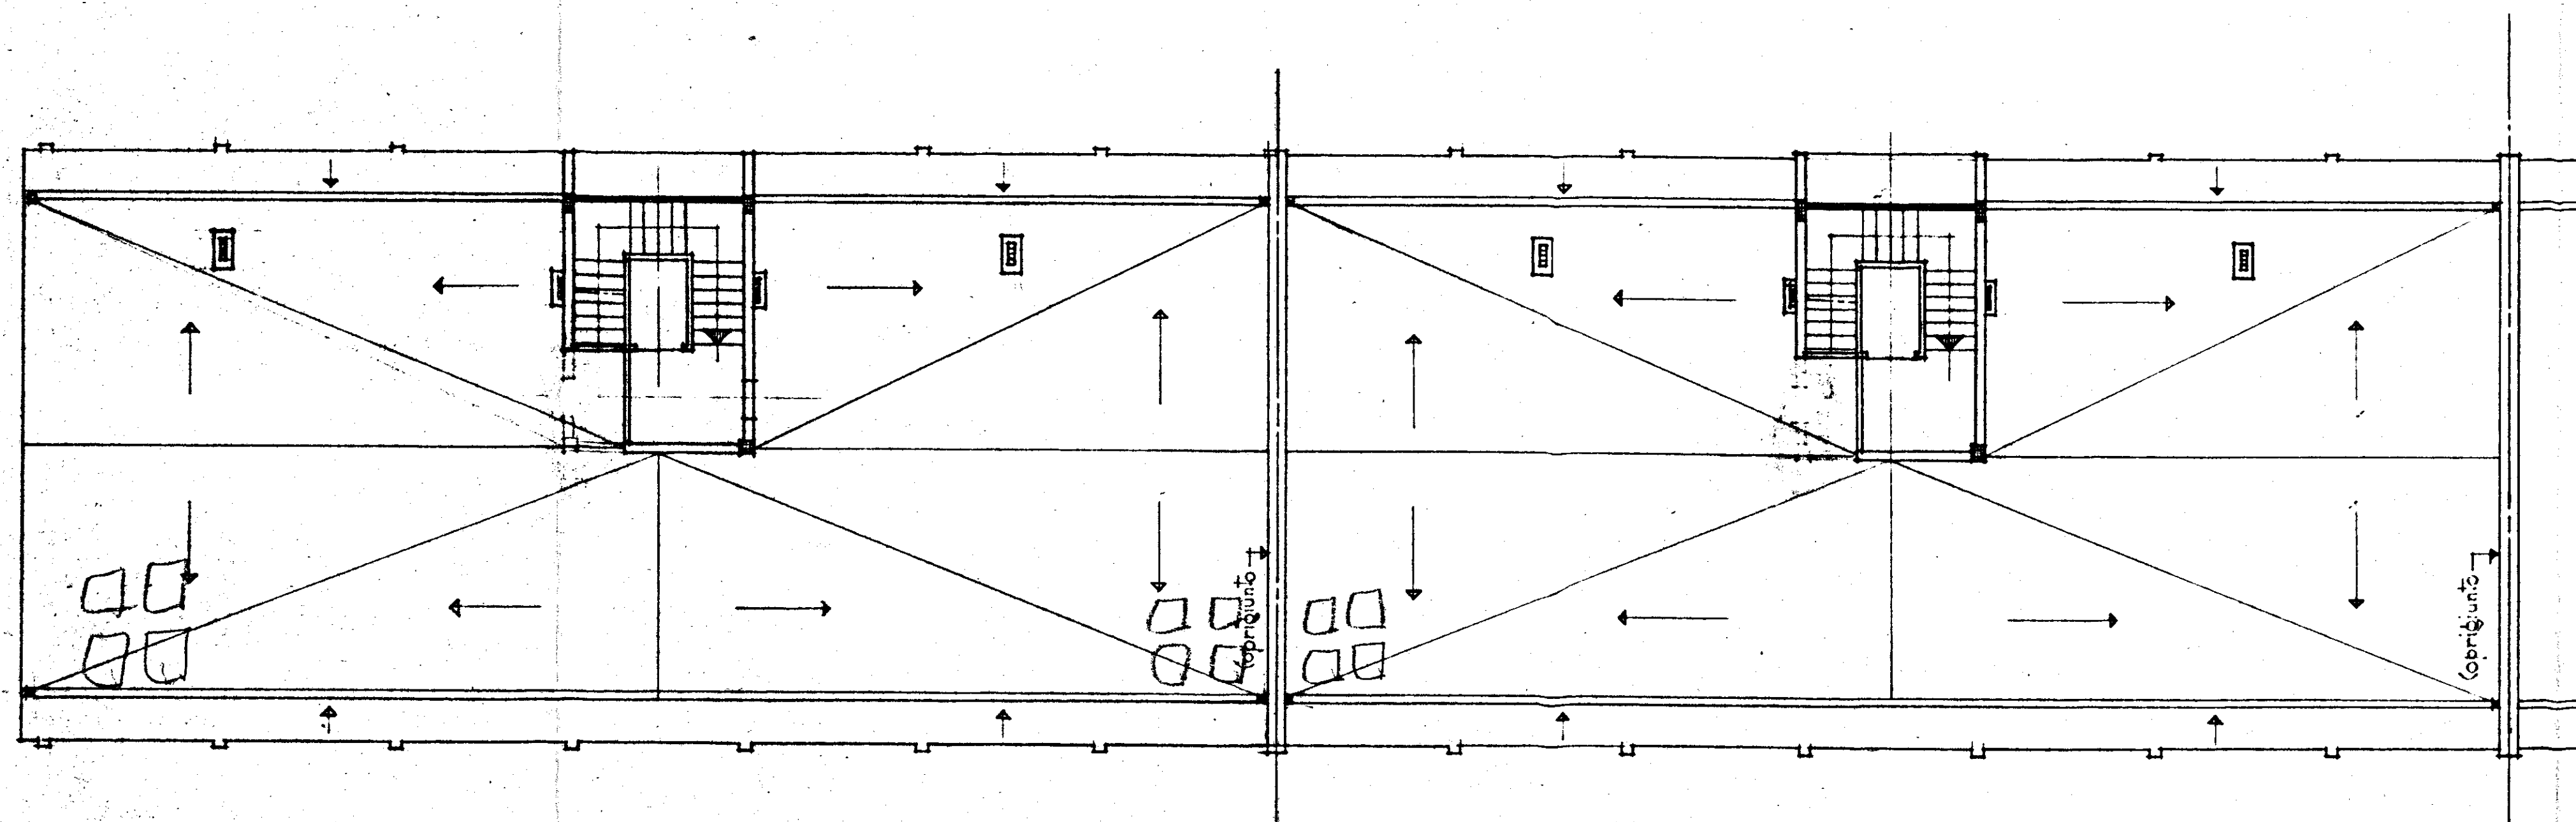

COOPERATIVA NETTUNO
PIANTA COPERTURE
ARCH. C. AYMORINO
ING. F. CICIRILLO
ING. G. MARASCO

TAV. N.
4
scala: 1:100
30-7-1959