



PROGETTISTI
 Prof. Arch. Mario De Renzi - Capogruppo
 Dott. Arch. Roberto Nicolini
 Dott. Arch. Raffaele Contigiani
 Dott. Arch. Marina Lombardi
 Dott. Arch. Antonio De Sando
 Dott. Arch. S. Campos Venuti


Appunti
 [Signature]

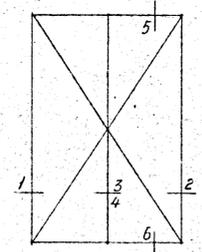


Tipo 1
 L.A. = m. 1.03 x 1.53
 L.N. = m. 0.91⁸ x 1.41⁴

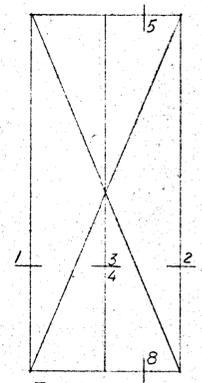


Tipo 2
 L.A. = m. 1.03 x 2.42⁵
 L.N. = m. 0.91⁸ x 2.35⁴

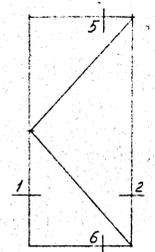





Tipo 4
 L.A. = 0.70 x 1.53
 L.N. = 0.53⁸ x 1.41⁴

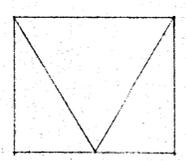

Tipo 3
 L.A. = m. 1.11² x 0.91⁸
 L.N. = m. 1.00 x 0.80

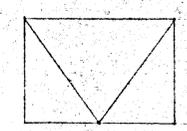

Tipo 6
 L.A. = m. 1.03 x 0.70
 L.N. = m. 0.91⁸ x 0.58⁴

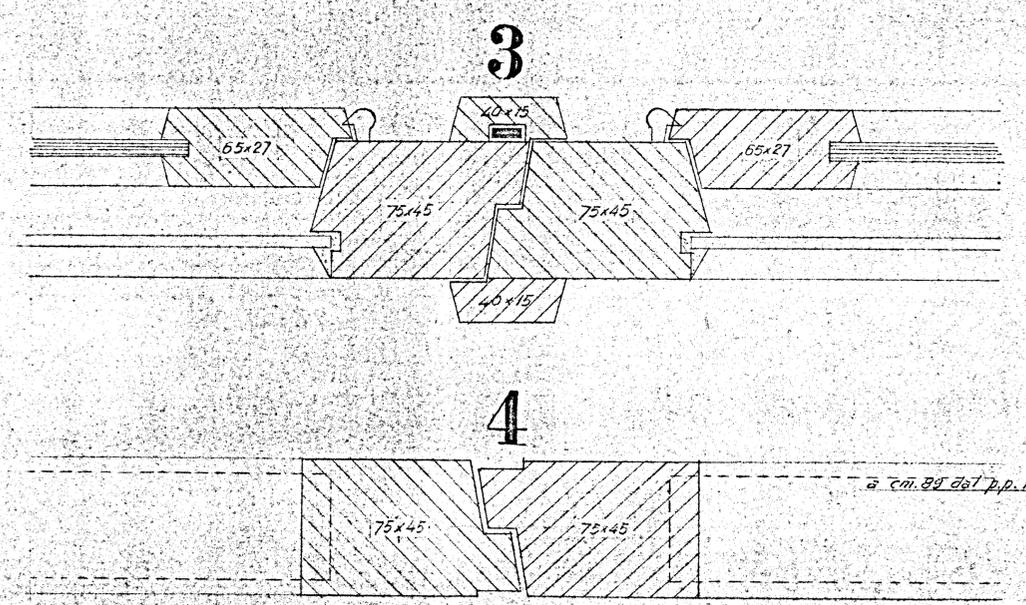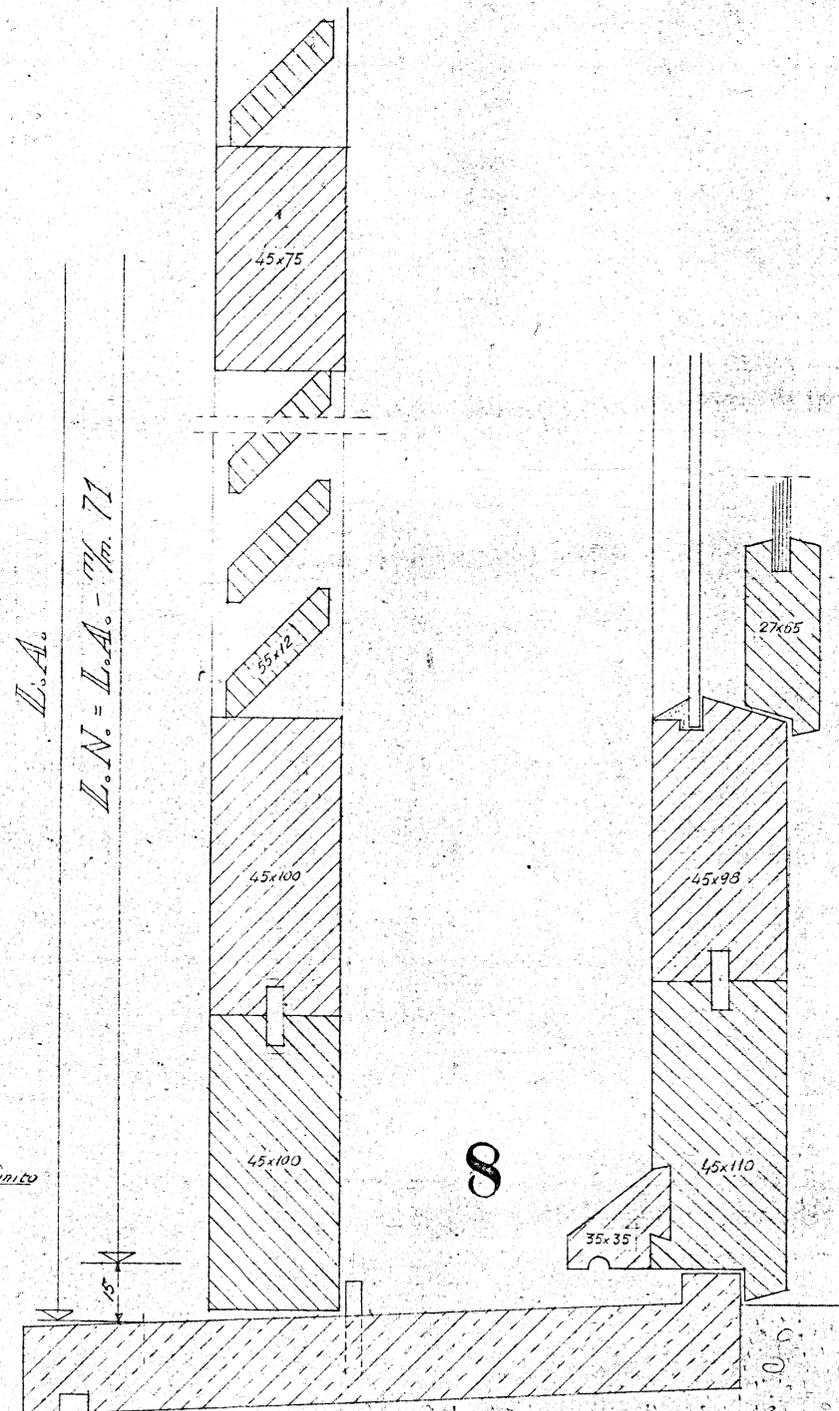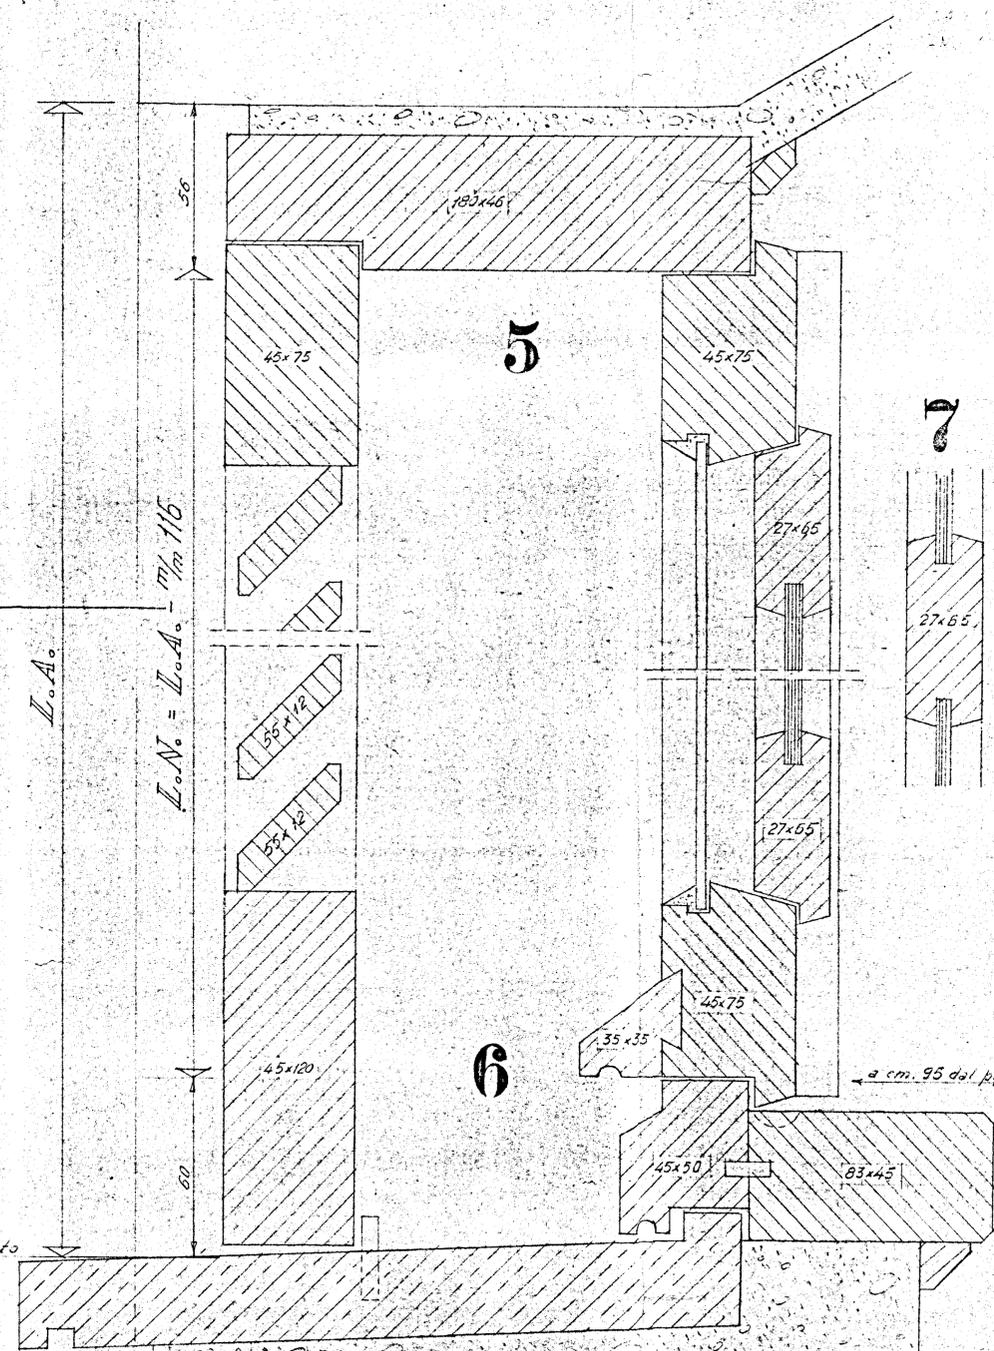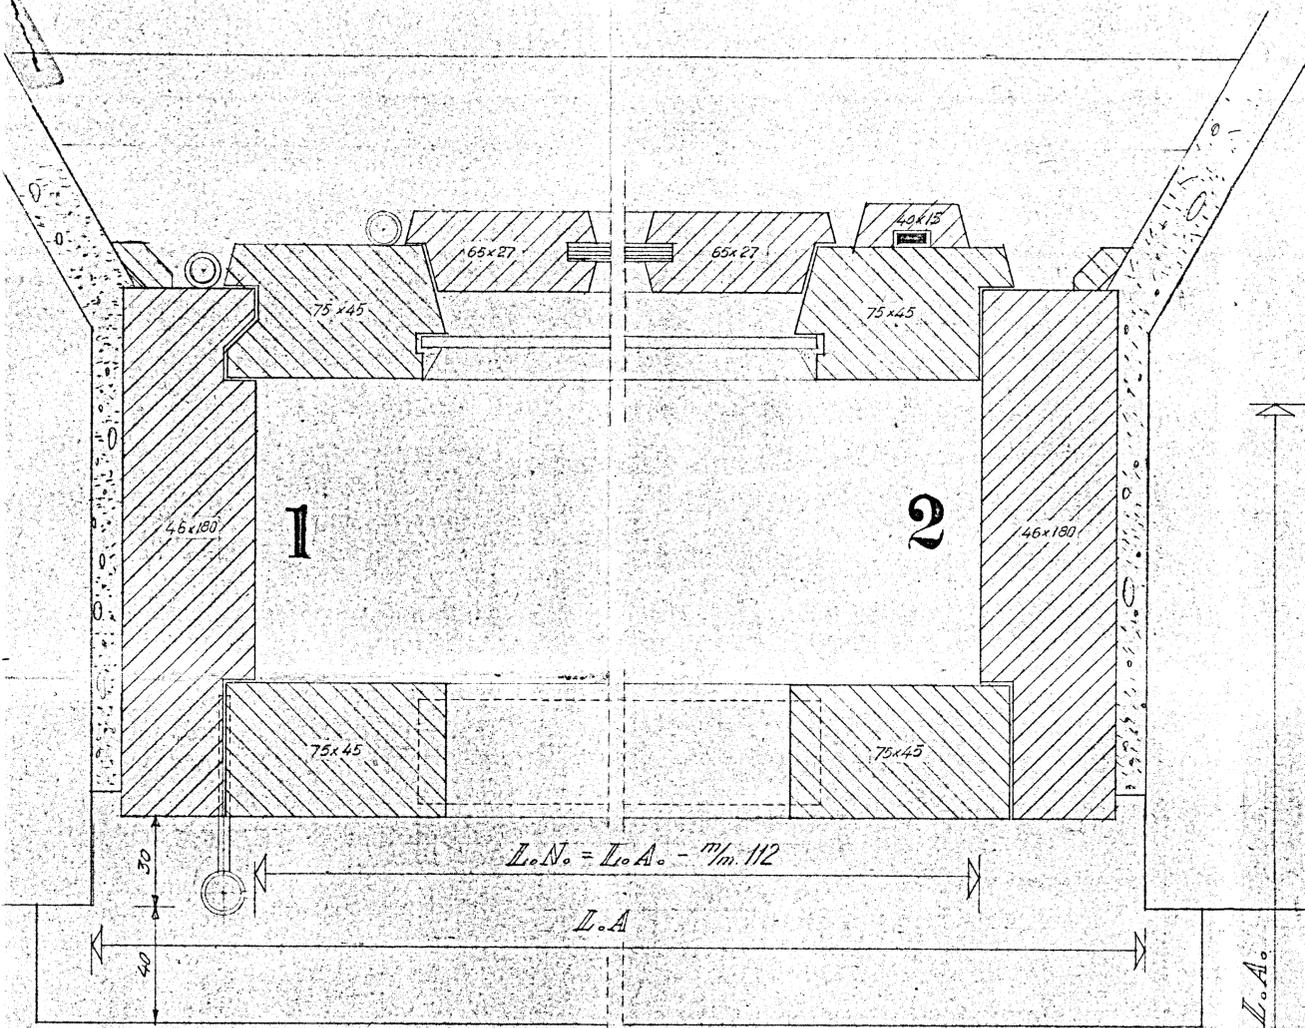

$L.N. = L.A. - m. 112$

$L.N. = L.A. - m. 115$

$L.N. = L.A. - m. 71$

a cm. 95 dal p.p. finito

a cm. 80 dal p.p. finito