




TRAVE (22-25)-(1-2)-(23-24)-(11-15)-(3-5)-(20-23)

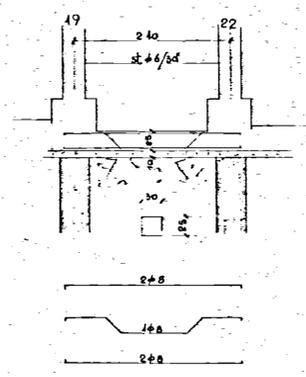


TRAVE (19-22)

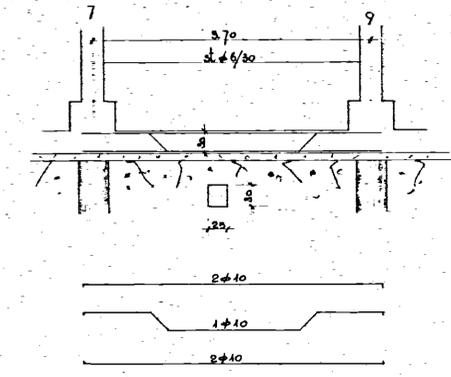


TRAVE (7-9)-(2-4)-(9-13)-(13-17)-(21-24)

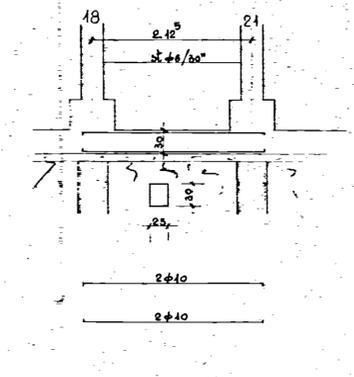



TRAVE (18-21)-(4-7)-(17-18)

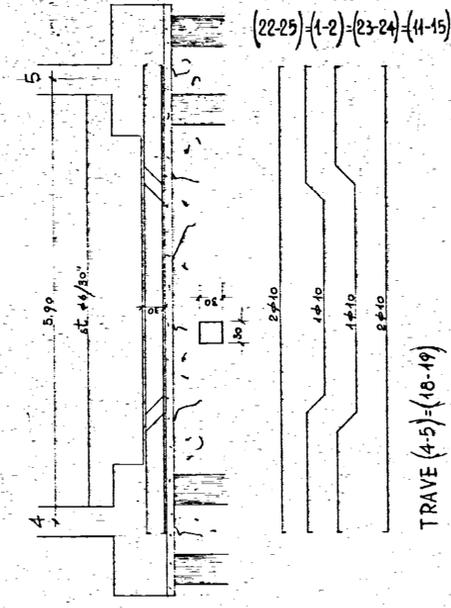


TRAVE (4-5)-(18-19)

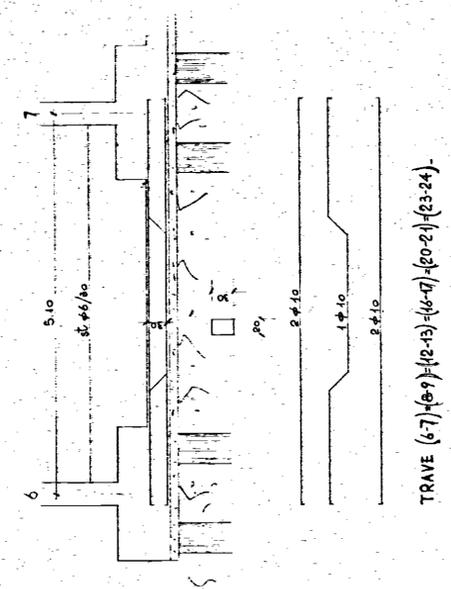

TRAVE (6-7)-(8-9)-(12-13)-(16-17)-(20-21)-(23-24)

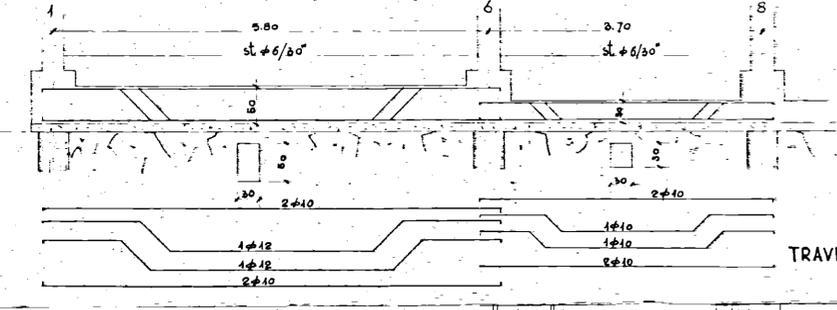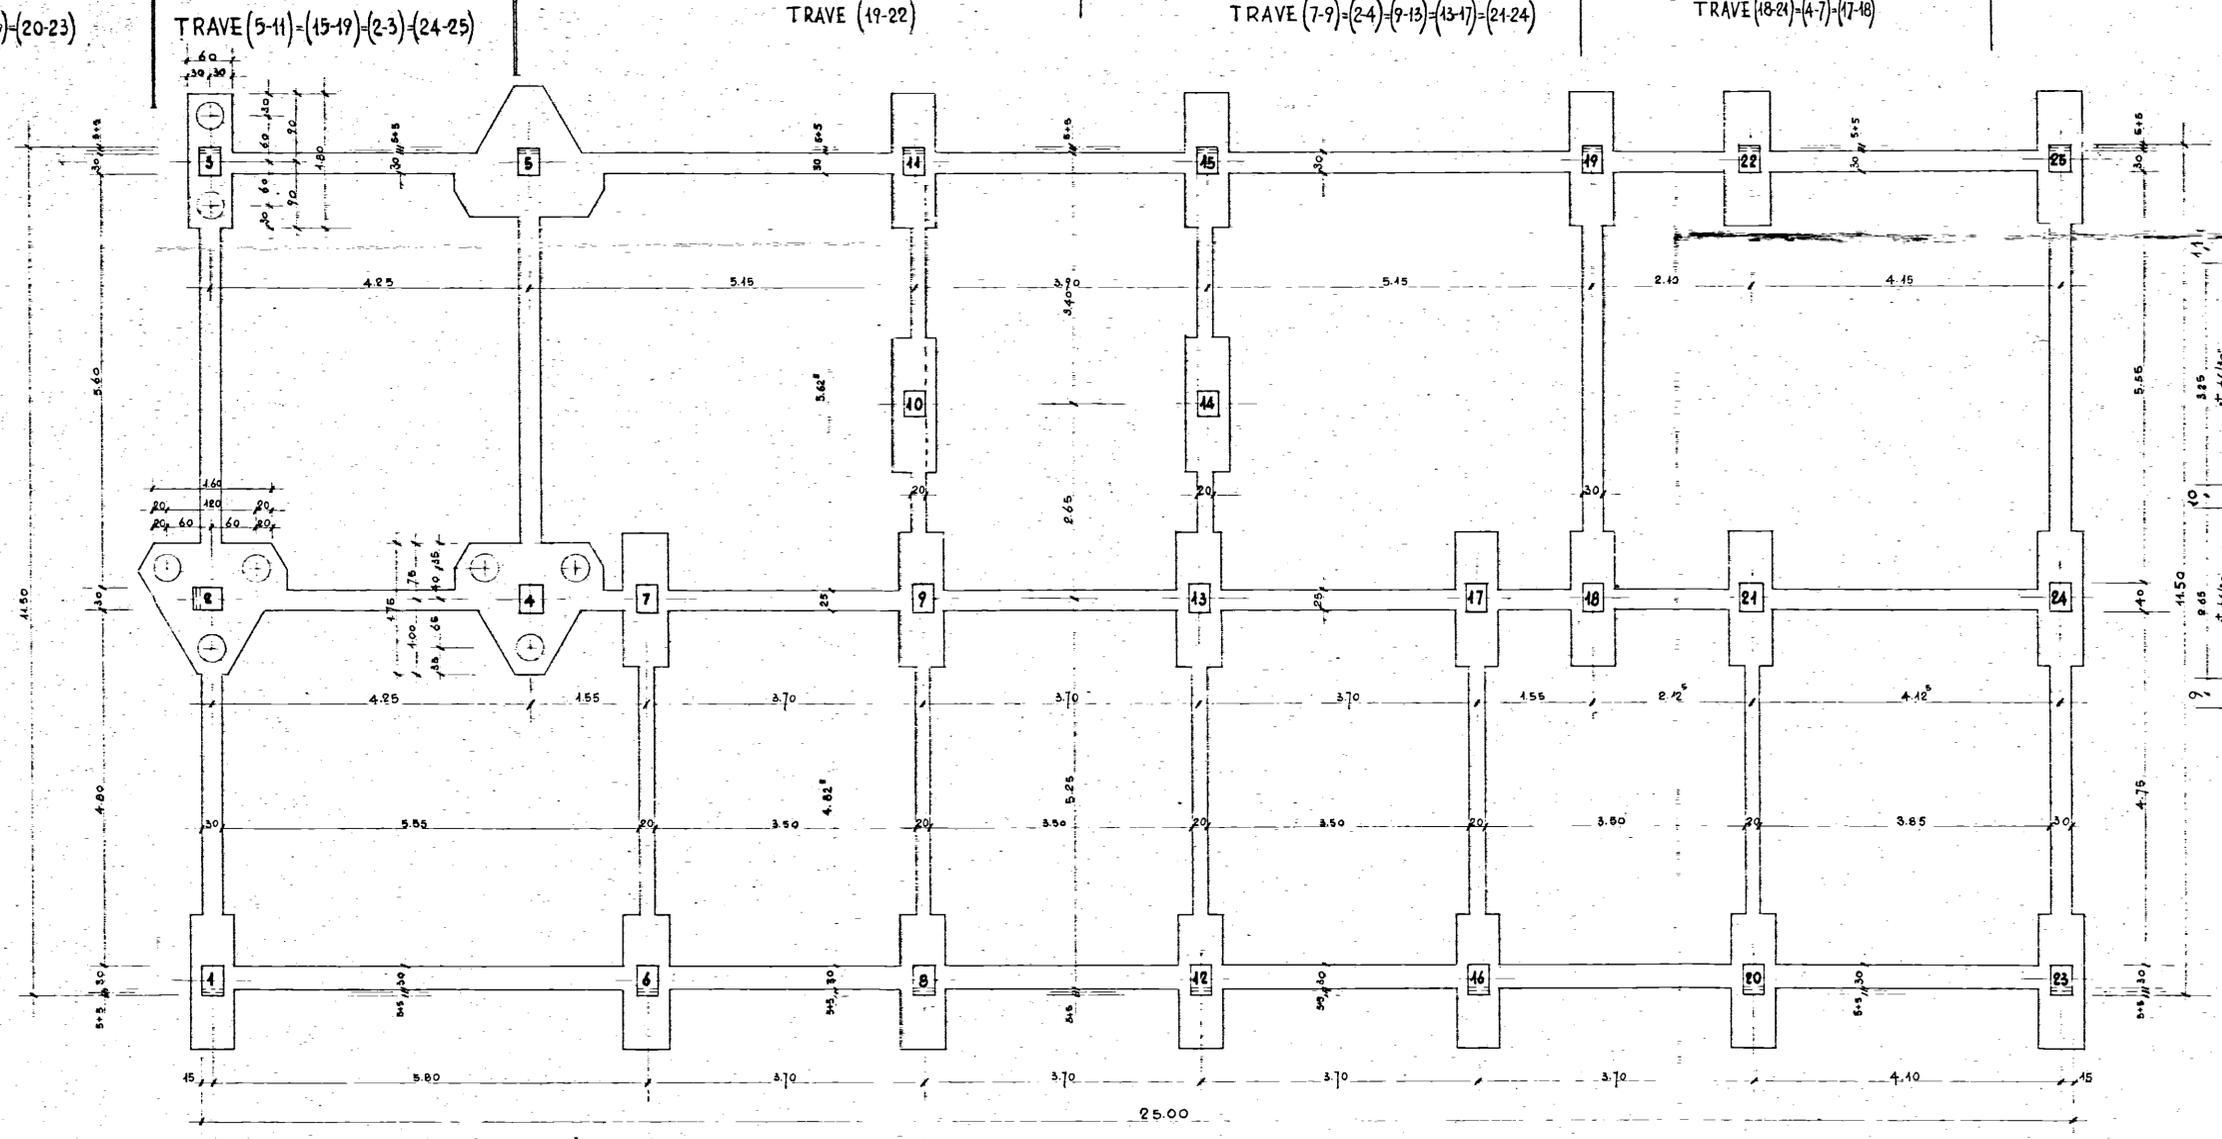

TRAVE (6-8)-(8-12)-(12-16)-(16-20)

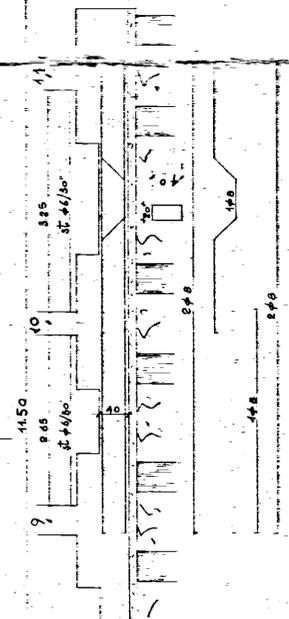

TRAVE (9-10-11)-(13-14-15)

TRAVE (1-6)

PIANO INCREMENTO OCCUPAZIONE OPERAIA Gestione INA-Cassa P.A. Art. 5 - L. 26-11-1955 n. 1148 <b>COOPERATIVA NUOVA BRINDISI PALAZ. B</b> <b>PIANTA E TRAVI DI FONDAZIONE</b> CEMENTO "500" FERRO OMOGENEO PROGETTISTI: PER I CEMENTI ARMATI ING. F. CICIRILLO	TAV. N. <b>1</b> SCALA 1:50 5-4-1960 eseguito da:
---	---