

ISTITUTO AUTONOMO CASE POPOLARI
PER LA PROVINCIA DI BRINDISI


CONSTRUZIONE DI 10 ABITAZIONI PER
LAVORATORI AGRICOLI DIPENDENTI

III EDICIE

PIANTE


SCALA 1:100

PIANTA FONDAZIONE

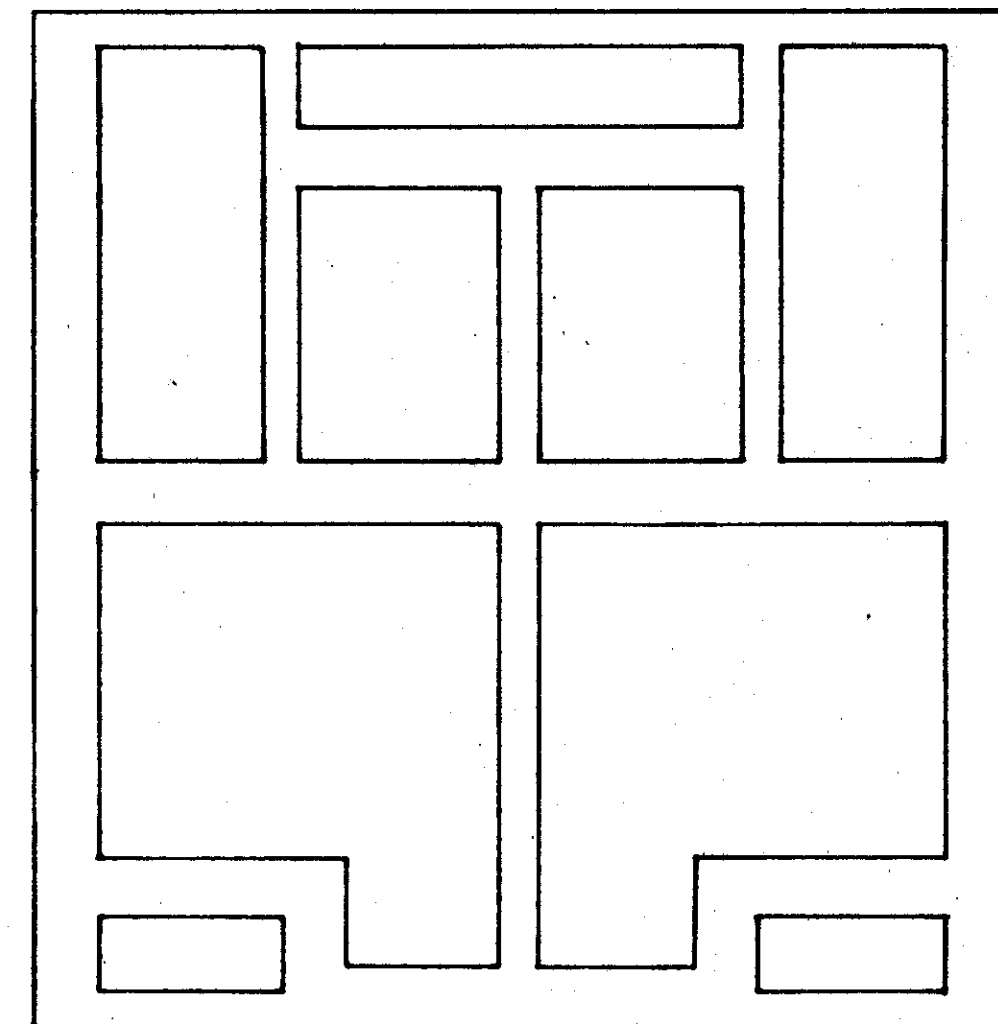


12.03
 0.80 2.265 0.50 2.50 0.50 2.50 0.50 2.265 0.80
 0.80 2.465 0.80 2.00 0.50 2.00 0.80 2.465 0.80

PIANO RIALZATO

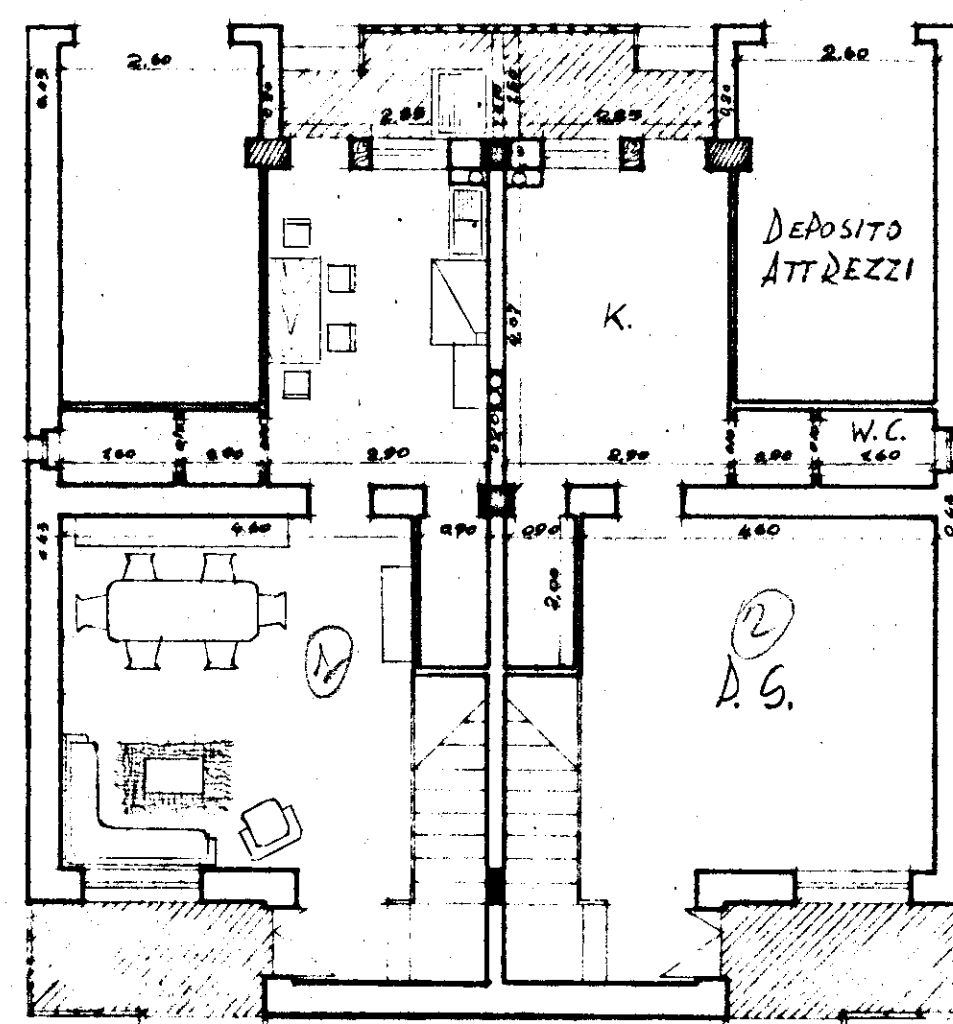


12.26
 3.70 5.00 3.00 2.70
 6.70 6.70

PRIMO PIANO

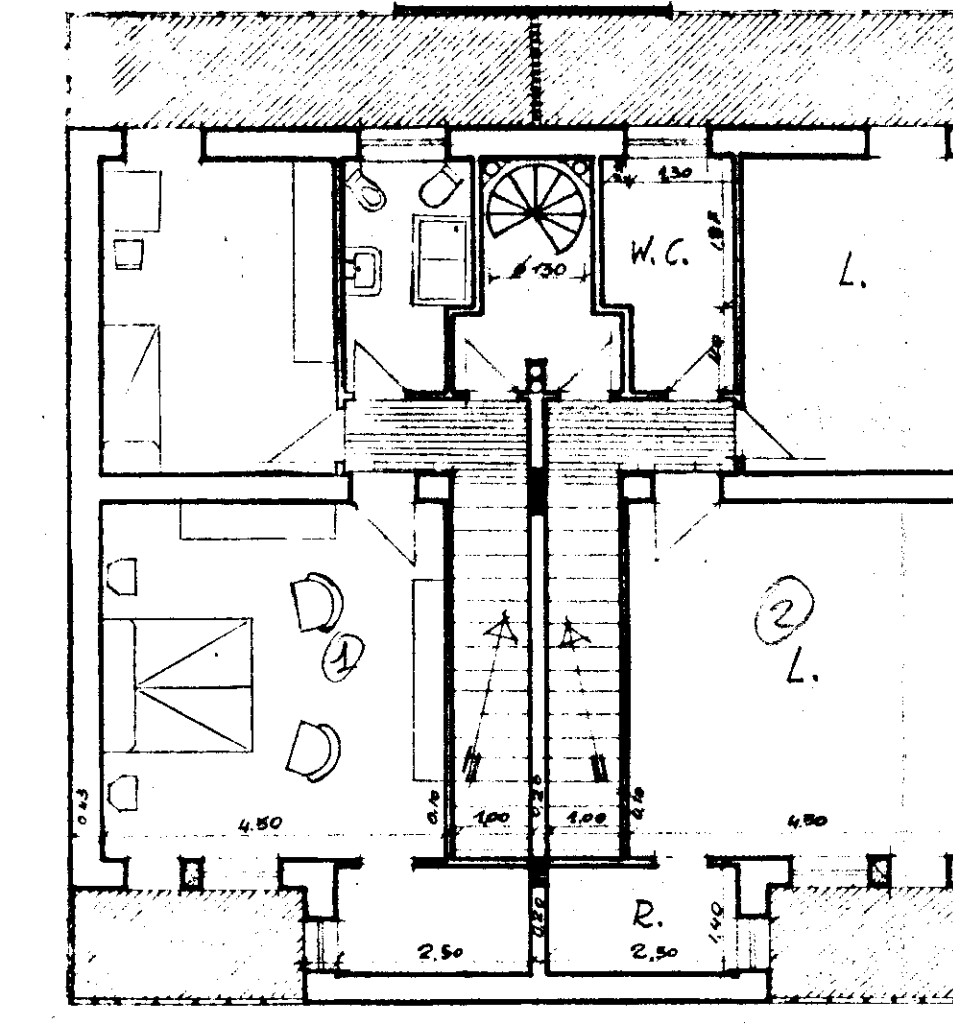

12.26
 3.10 3.00 3.00 3.10
 6.10 6.10

PIANTA TERRAZZI

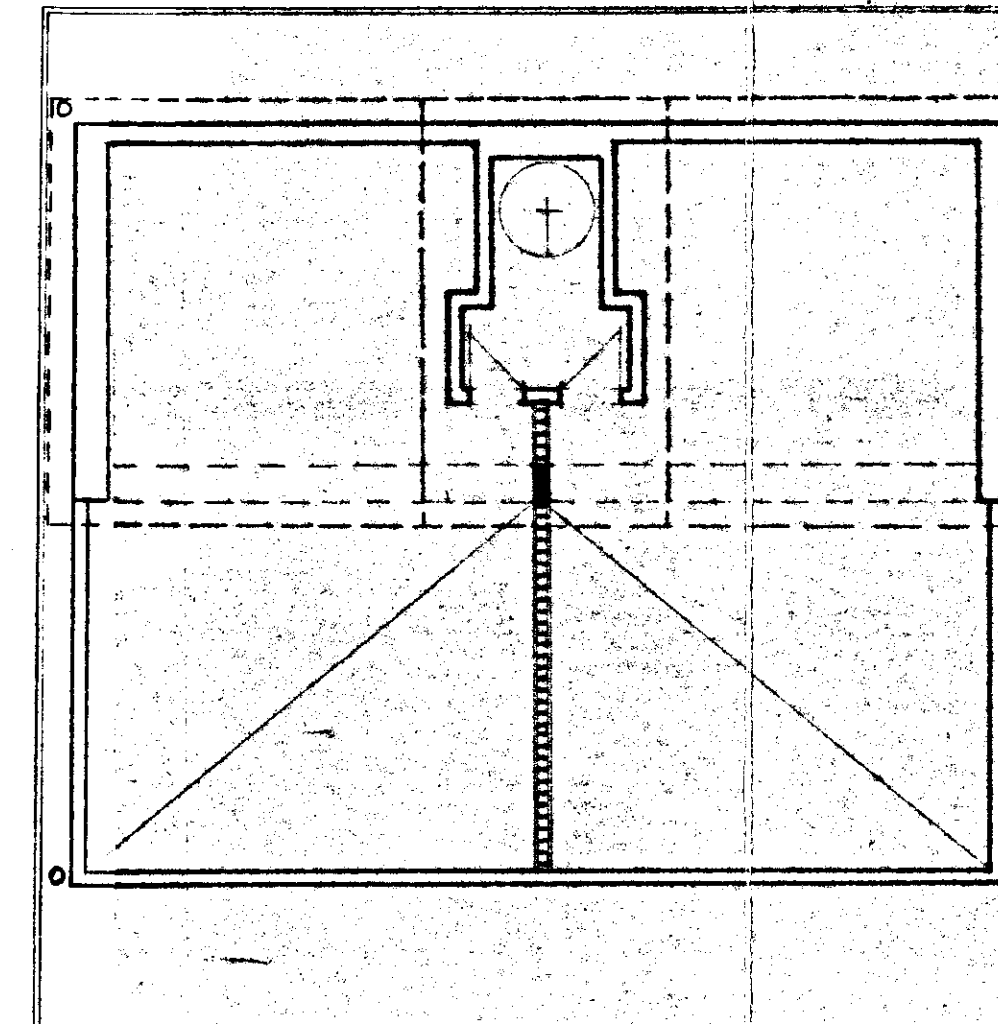

12.06
 4.00 4.00 4.00 4.00
 16.00