


I.N.C.I.S. - BRINDISI - III° LOTTO  
PIANO RIALZATO  
RAPP. 1:100

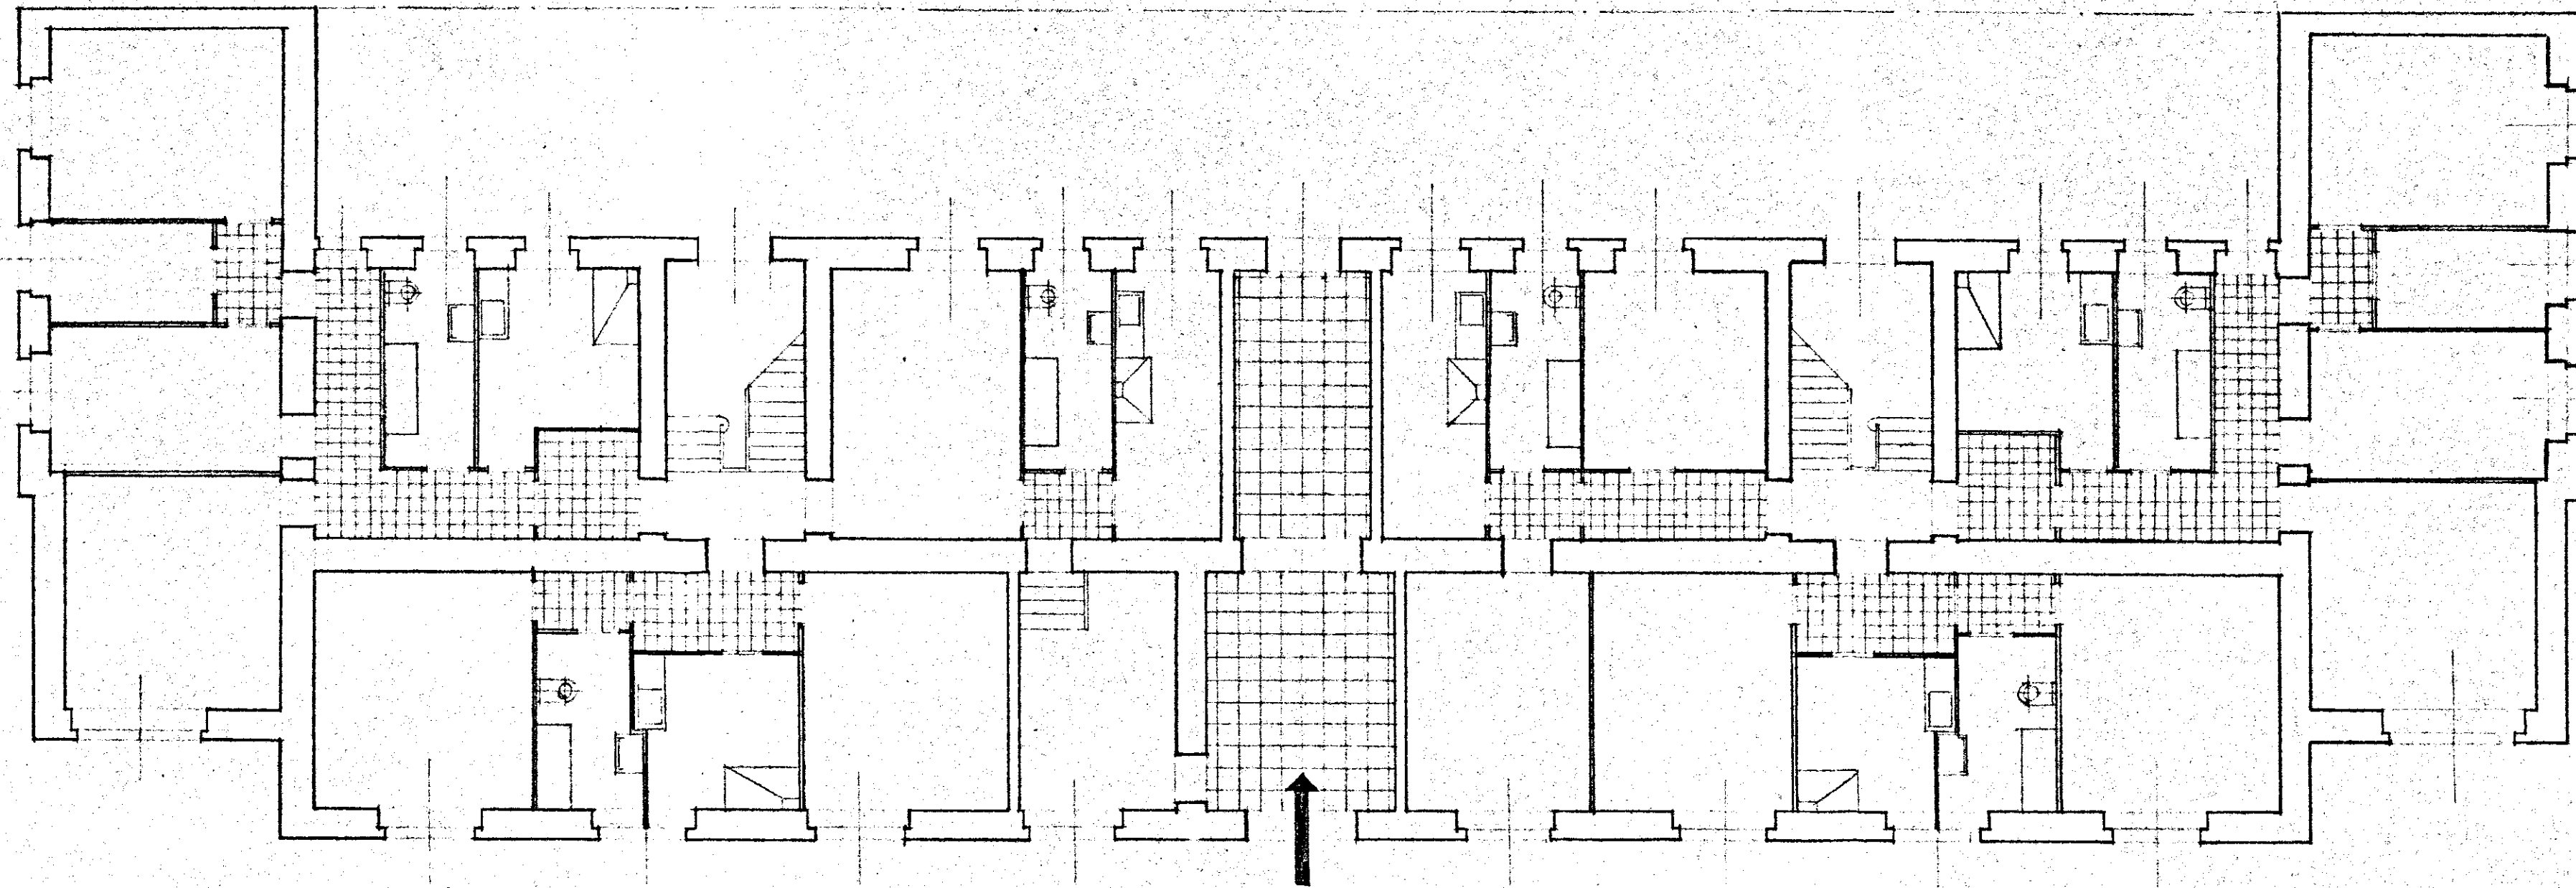

he