



(B)


7

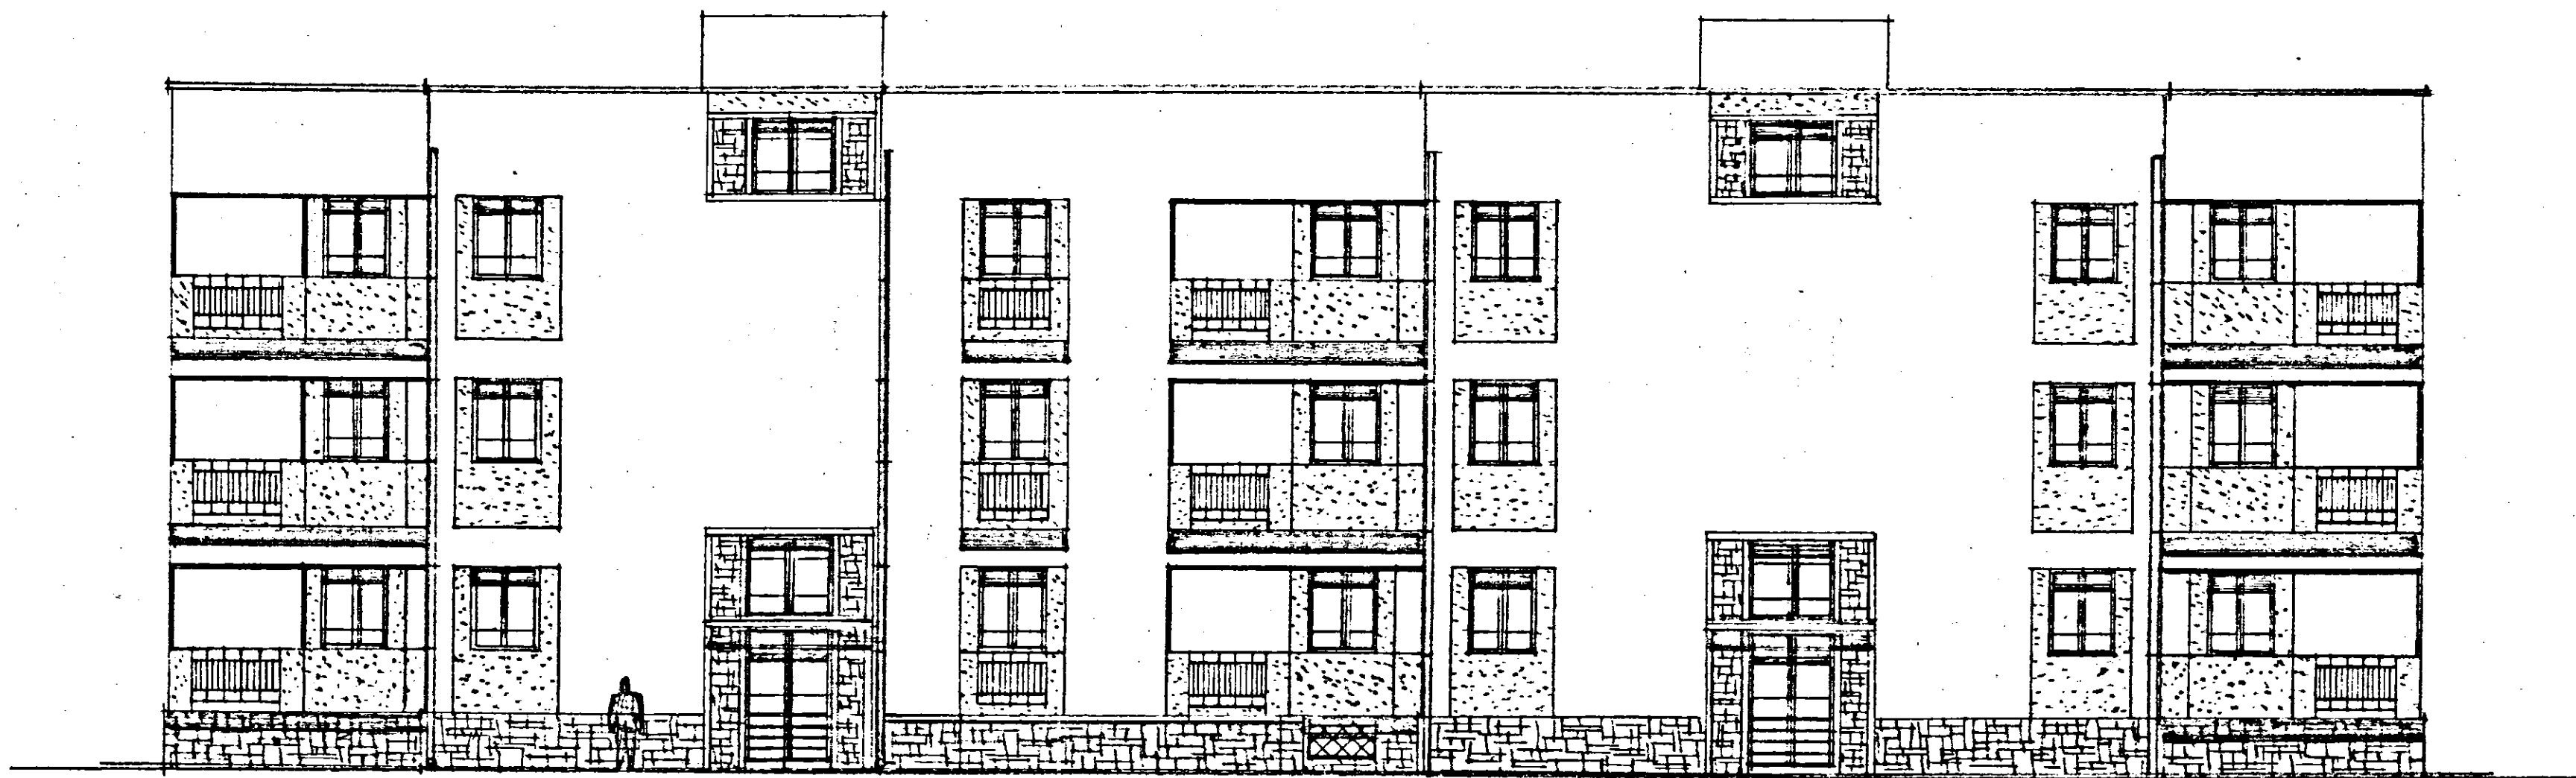


-PROSPETTO PRINCIPALE-
-1:100-

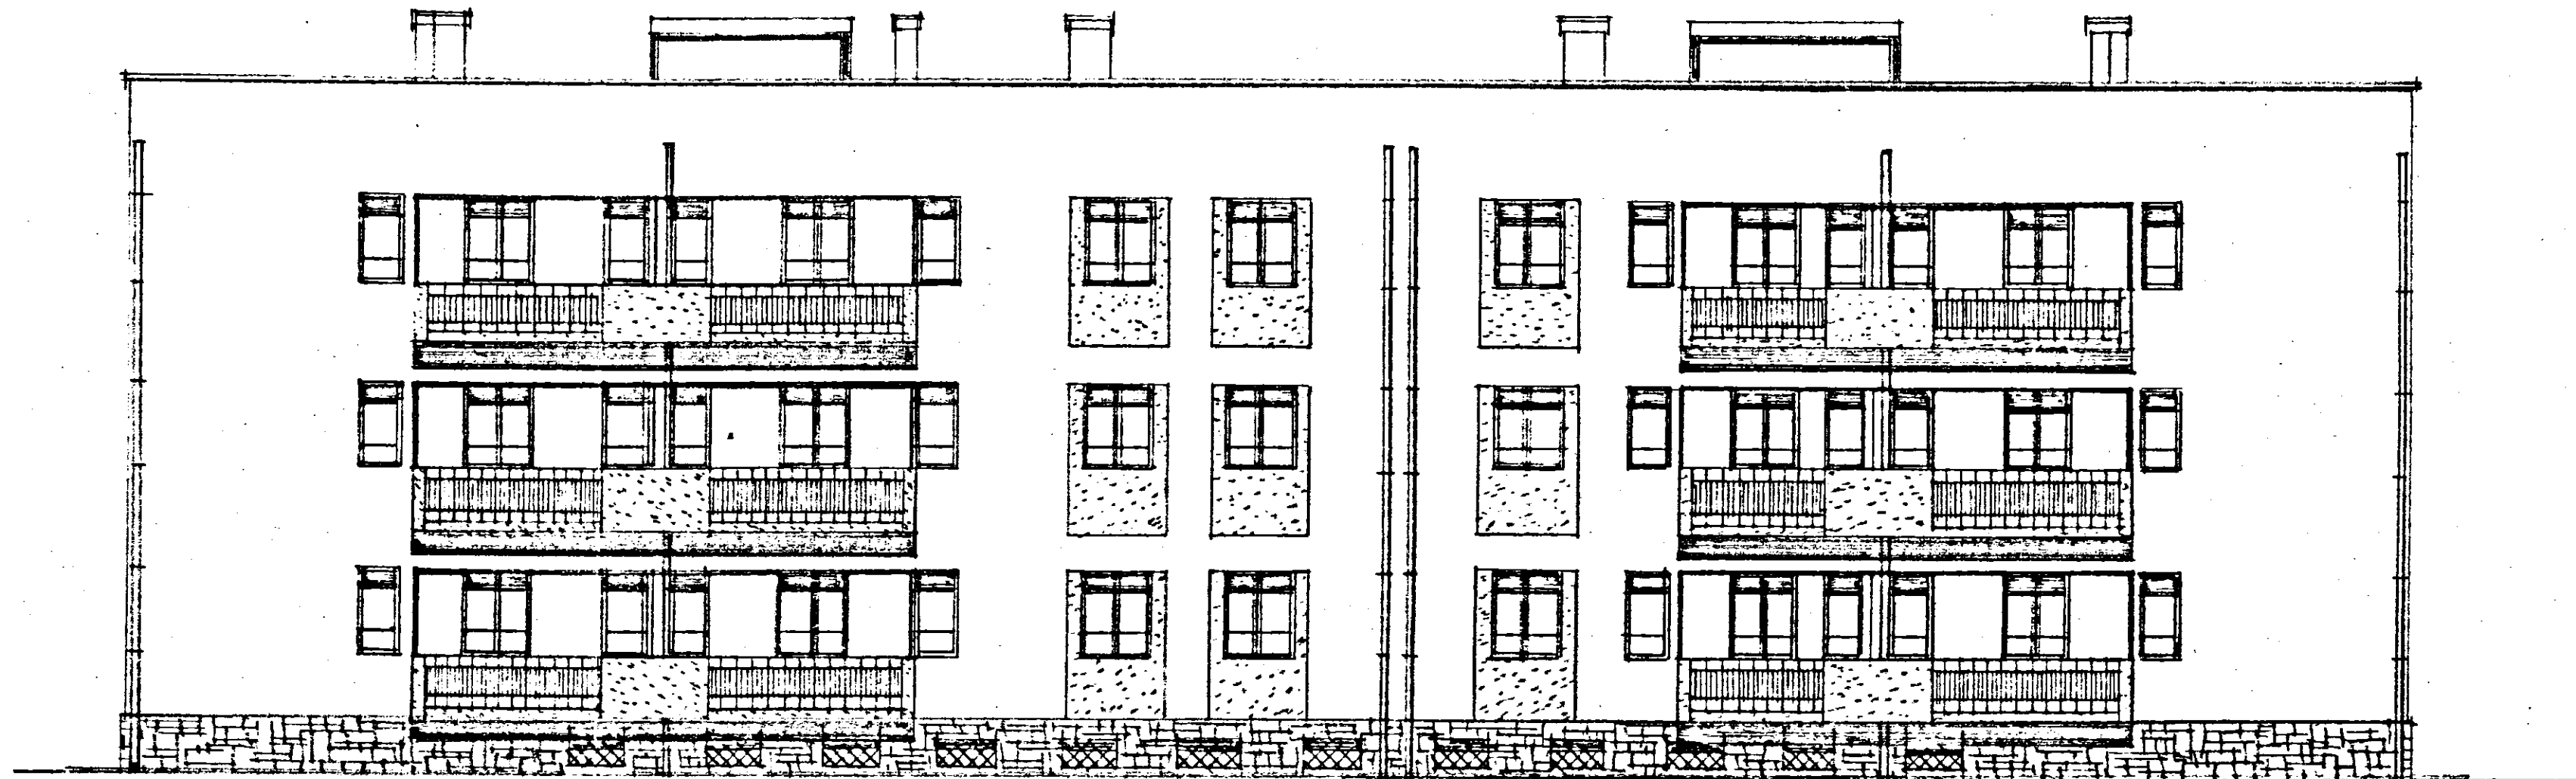


-PROSPETTO POSTERIORE-
-1:100-

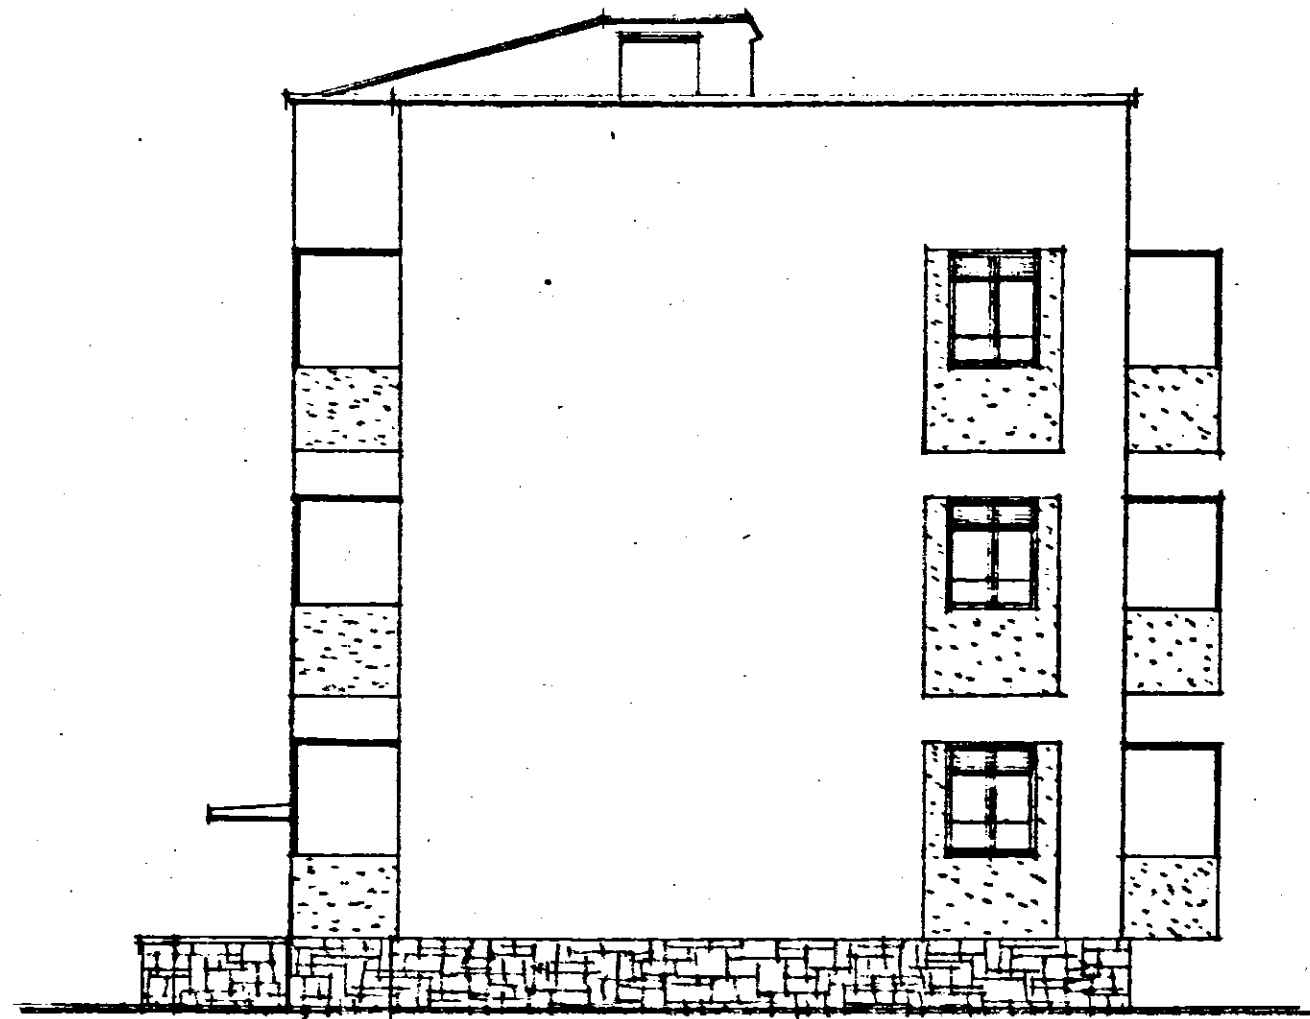

-FIANCO-
-1:100-

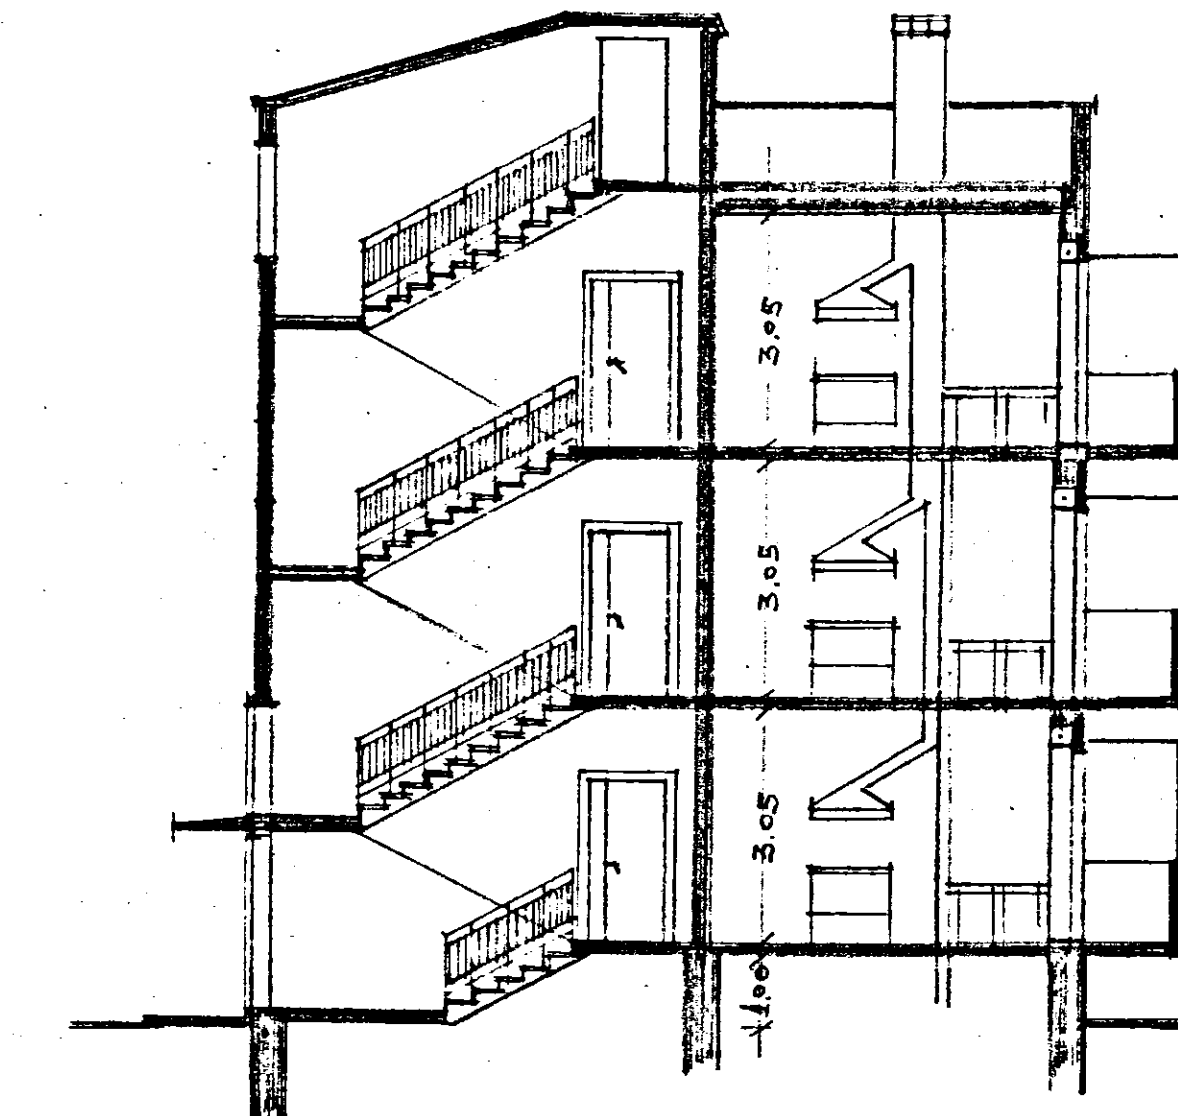

SEZIONE A-B-
-1:100-

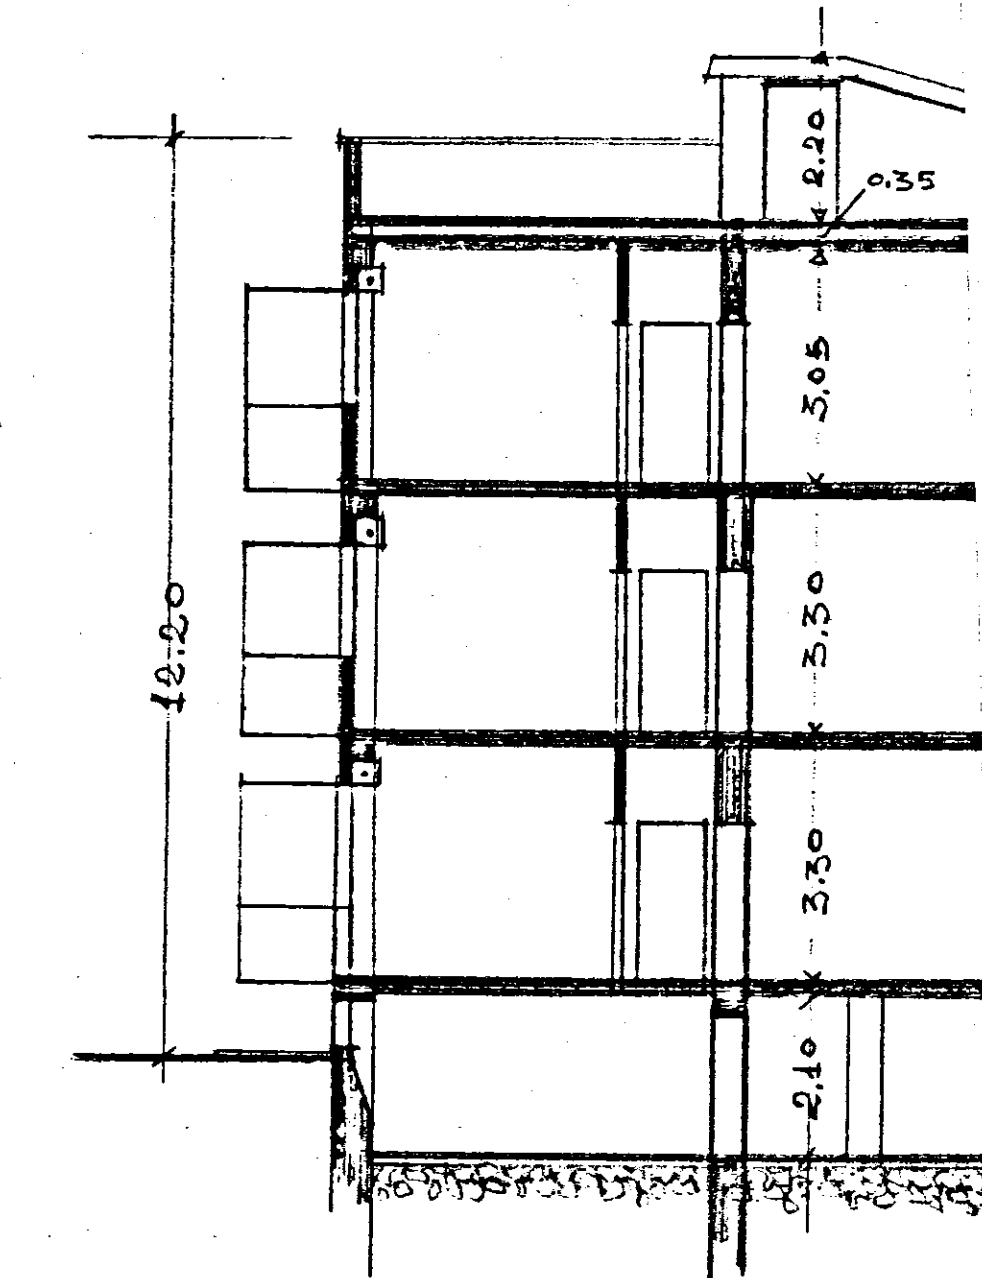

SEZIONE C-D-
-1:100-