
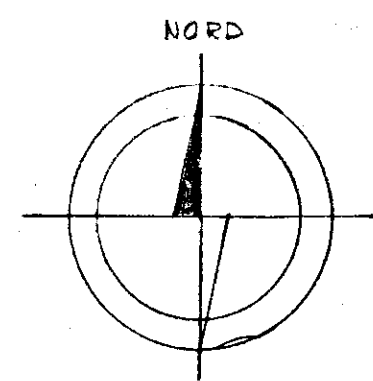


1^a COPIA

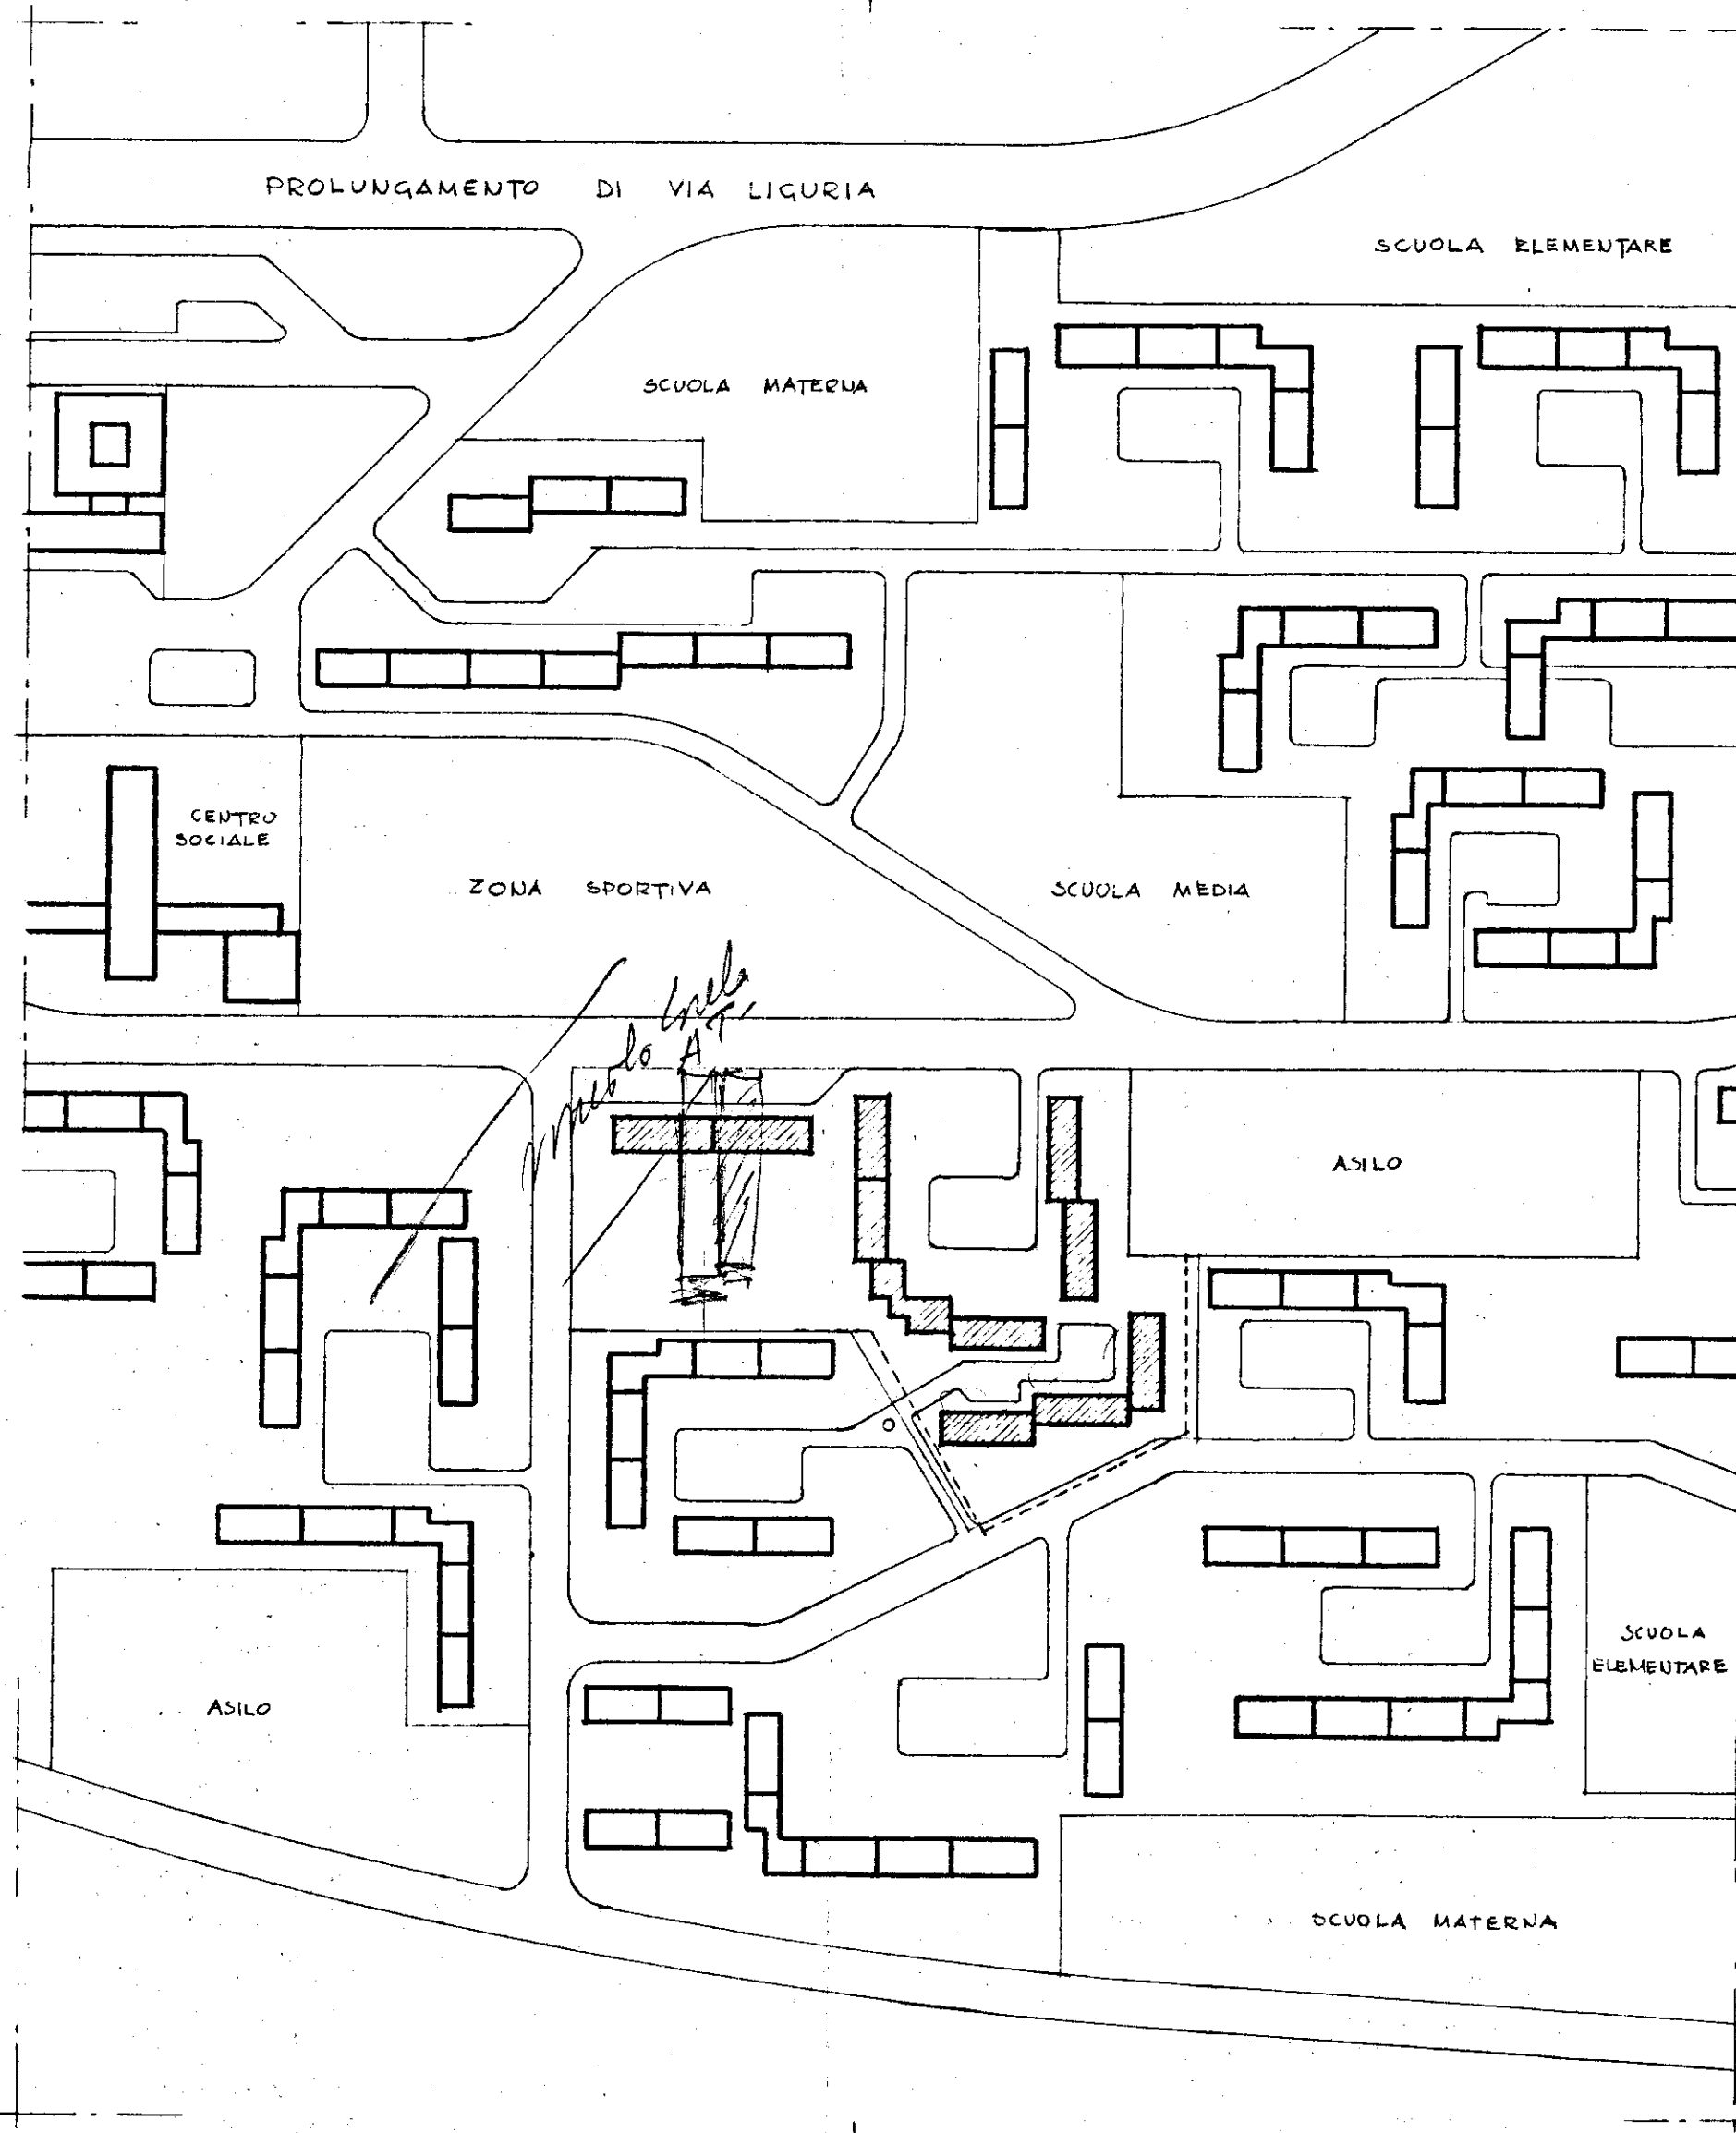

I.A.C.P. BRINDISI.		DIS. 1	
STUDIO PRELIMINARE INTERVENTO N° 1211			
PROG.: dott. arch. E. NESPEGA dott. ing. A. CORRADO		PLANIMETRIA GENERALE	
		ROMA 24/10/70.	RAPP. 1:2000