


10.35  
0.25  
10.60

23.62  
0.55  
23.07

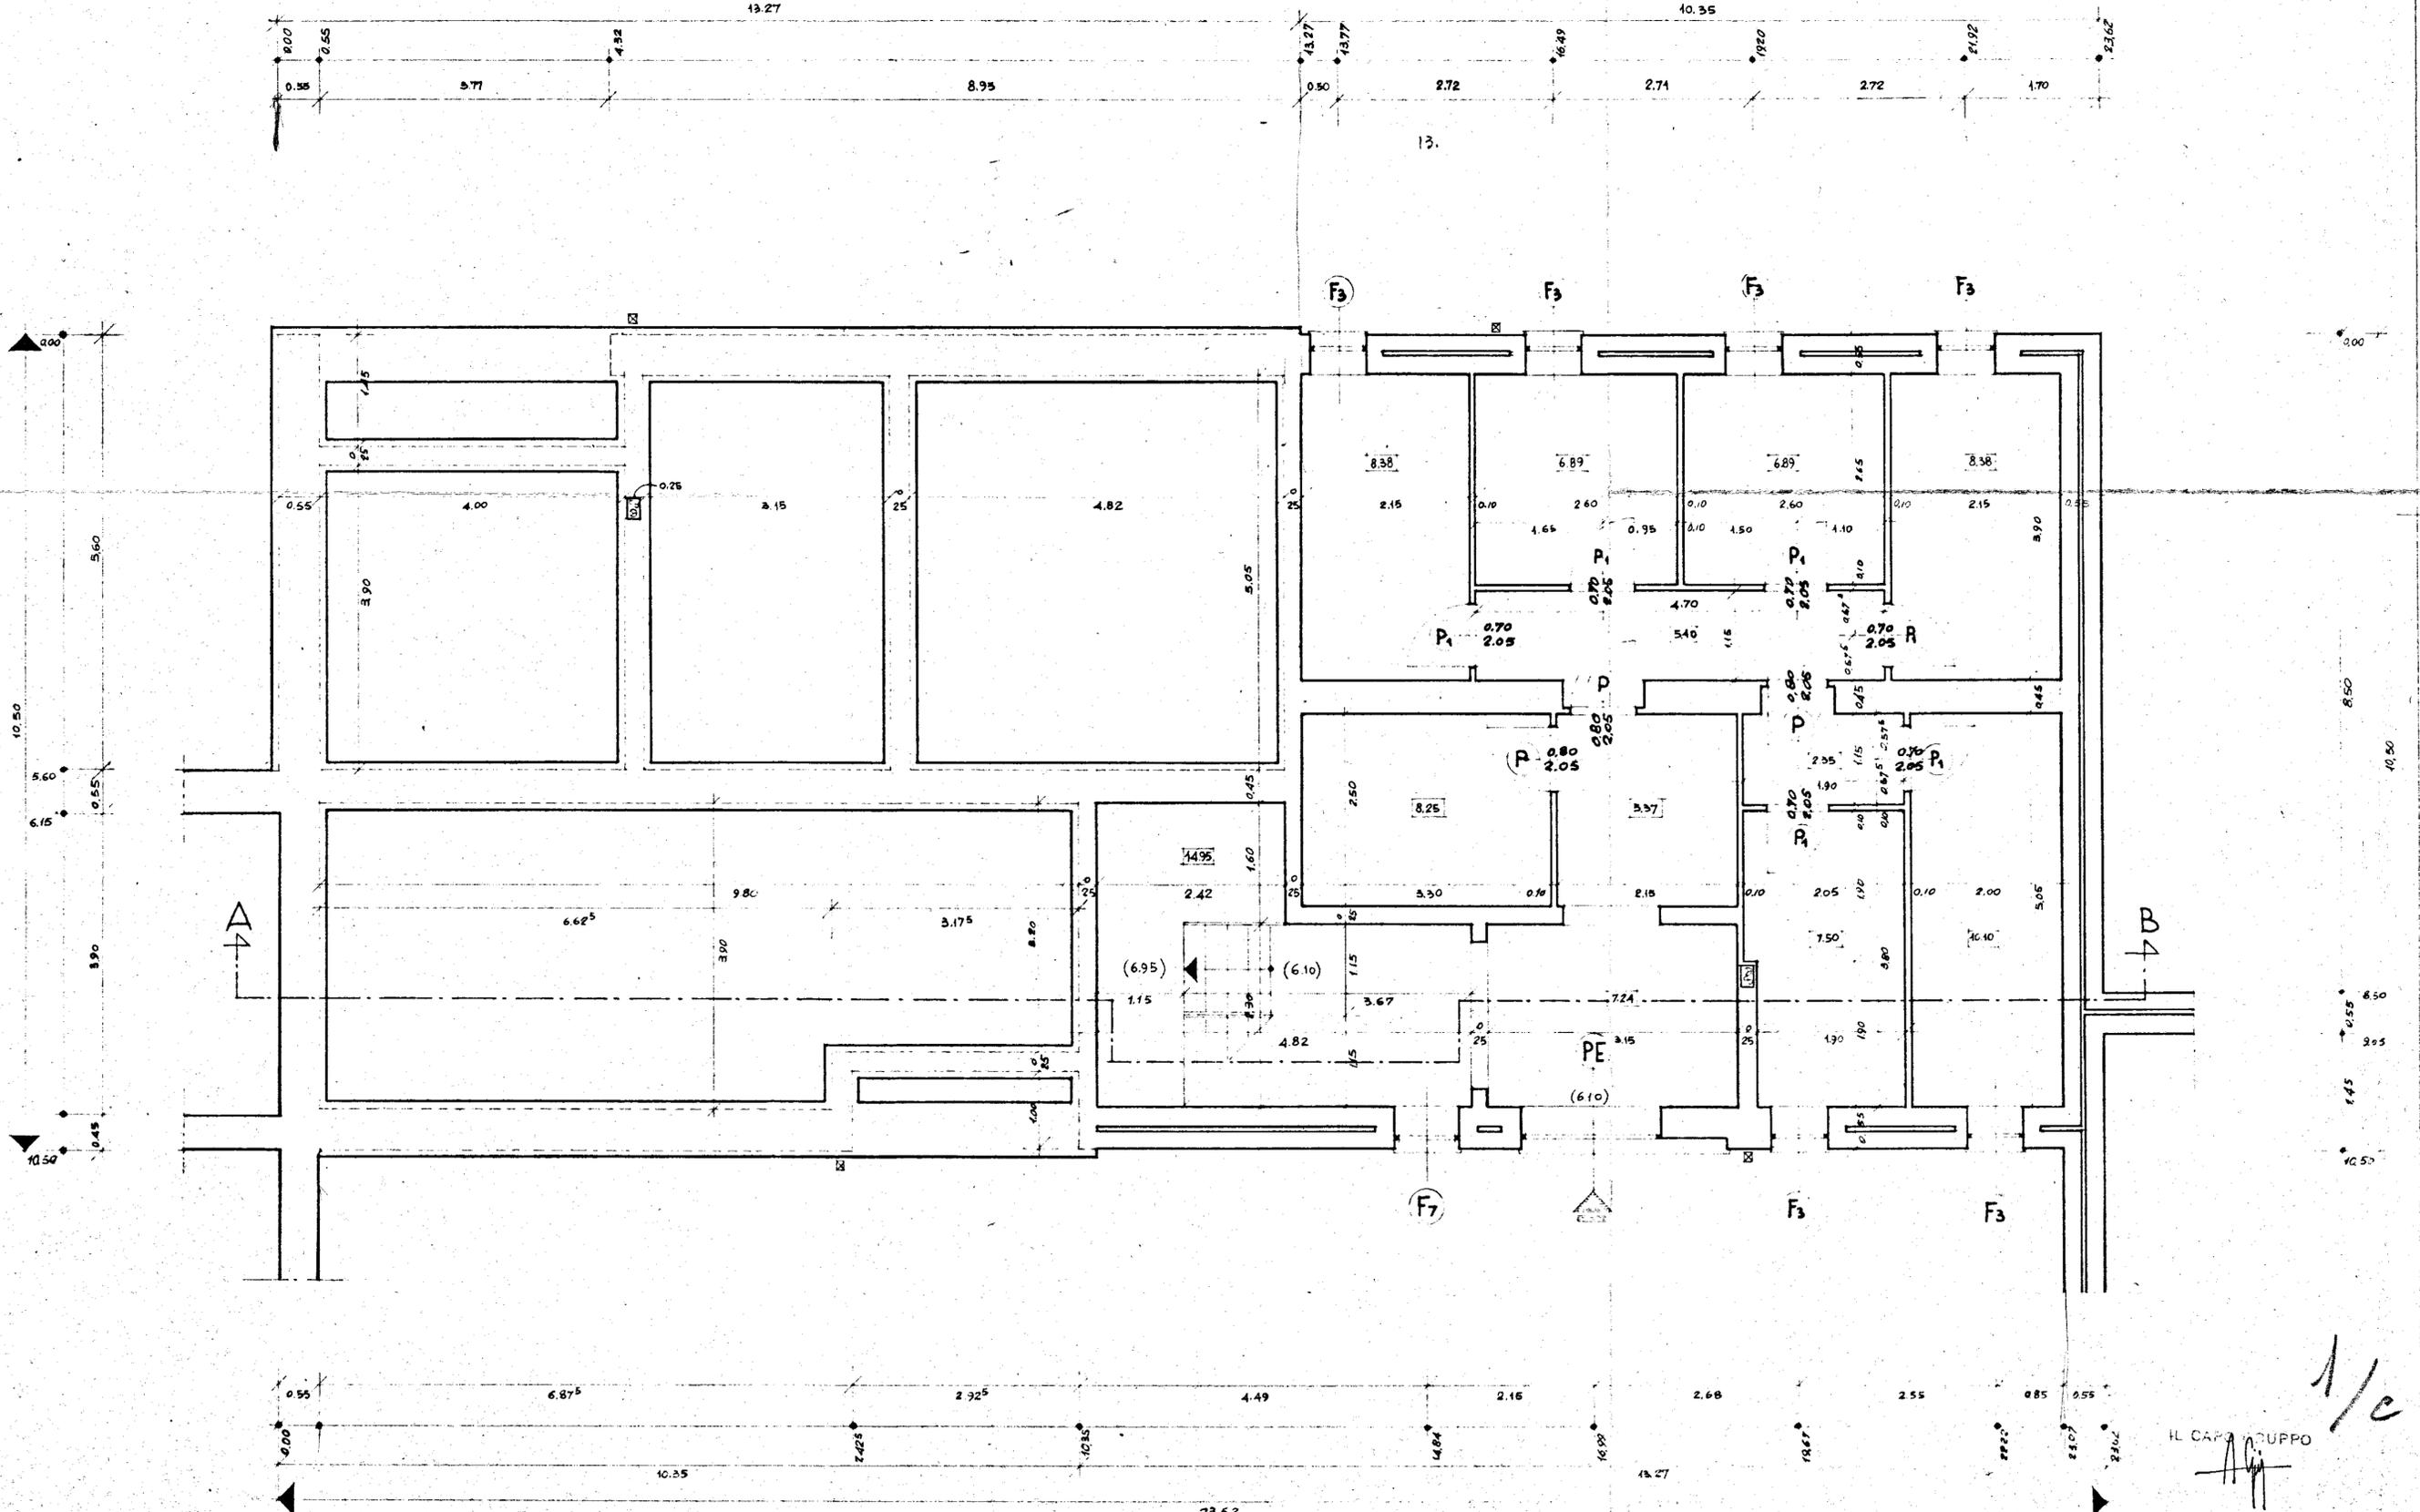

10.50  
5.60  
6.15  
3.90  
0.45  
10.50

10.50  
8.50  
8.50  
3.05  
1.45  
10.50

6.875  
0.55  
7.425

13.02  
10.60  
23.62  
1.10  
22.52

23.62  
1.10  
22.52

23.07  
0.55  
22.52

GESTIONE INA CASA 2° SETTEMIO CASA IN CEGLIE MESSAPICO STAZIONE APP. I.A.C.P. BRINDISI	GRUPPO ARCH. SPACCARELLI - A. BACCIM - BRUNO - DONI - C. BACCIM nucleo 1° edificio A n. 3-4 PIANTA CANTINATO E FONDAZIONI RAPP. 1/50	DIS. N° 6672 TAV. 1° SERIE 241 ROMA 27 GIUGNO 1959
---	--	--

1/c  
IL CAPO GRUPPO  
*[Signature]*