



PILASTRO						
PIANO						
PIANO TERRA		1-8-2-3-4-5-6 5-6-7	9-16-17-18-19 22-23-24		10-11-12-13-14-15 15-16-17-18-19	12-13-20-21
PIANO RIALZATO	1-8-2-3-4-5-6 7					
PRIMO PIANO	1-8-2-3-4-5-6 7-10-11-12-13-14-15 15-20-21		9-16-17-18-19 22-23-24			
SECONDO PIANO	1-8-2-3-4-5-6 7-10-11-12-13-14-15 15-20-21		9-16-17-18-19 22-23-24			


PLINTO TIPO A (PILASTRI NR. 1-8-2-3-4-5-6-7)

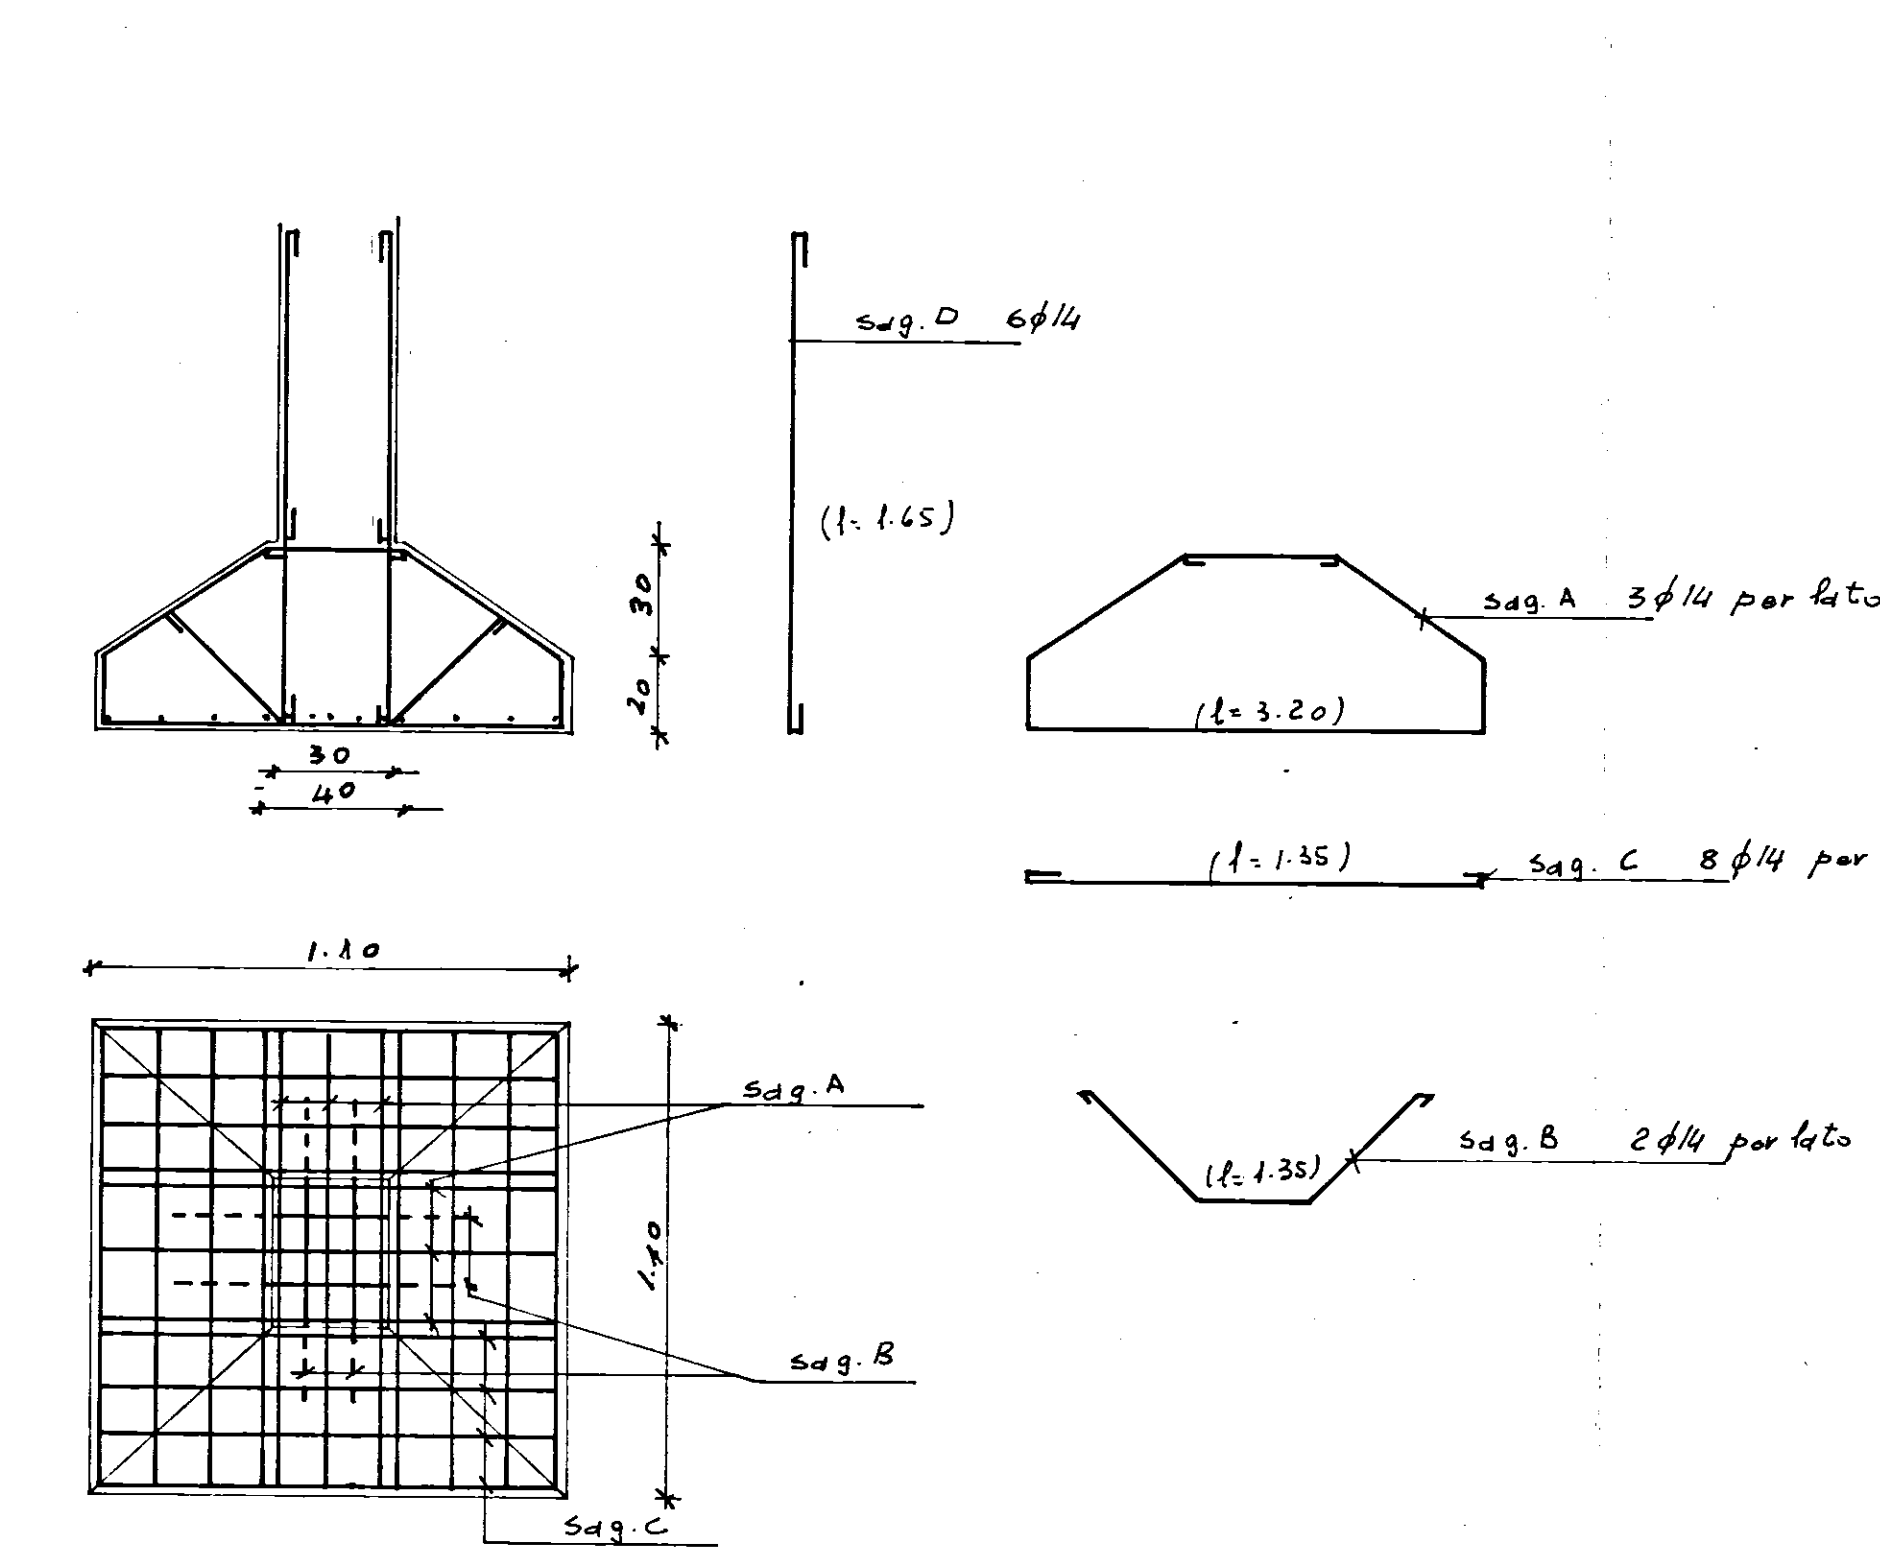


PLINTO TIPO B (PILASTRI NR. 9-16)

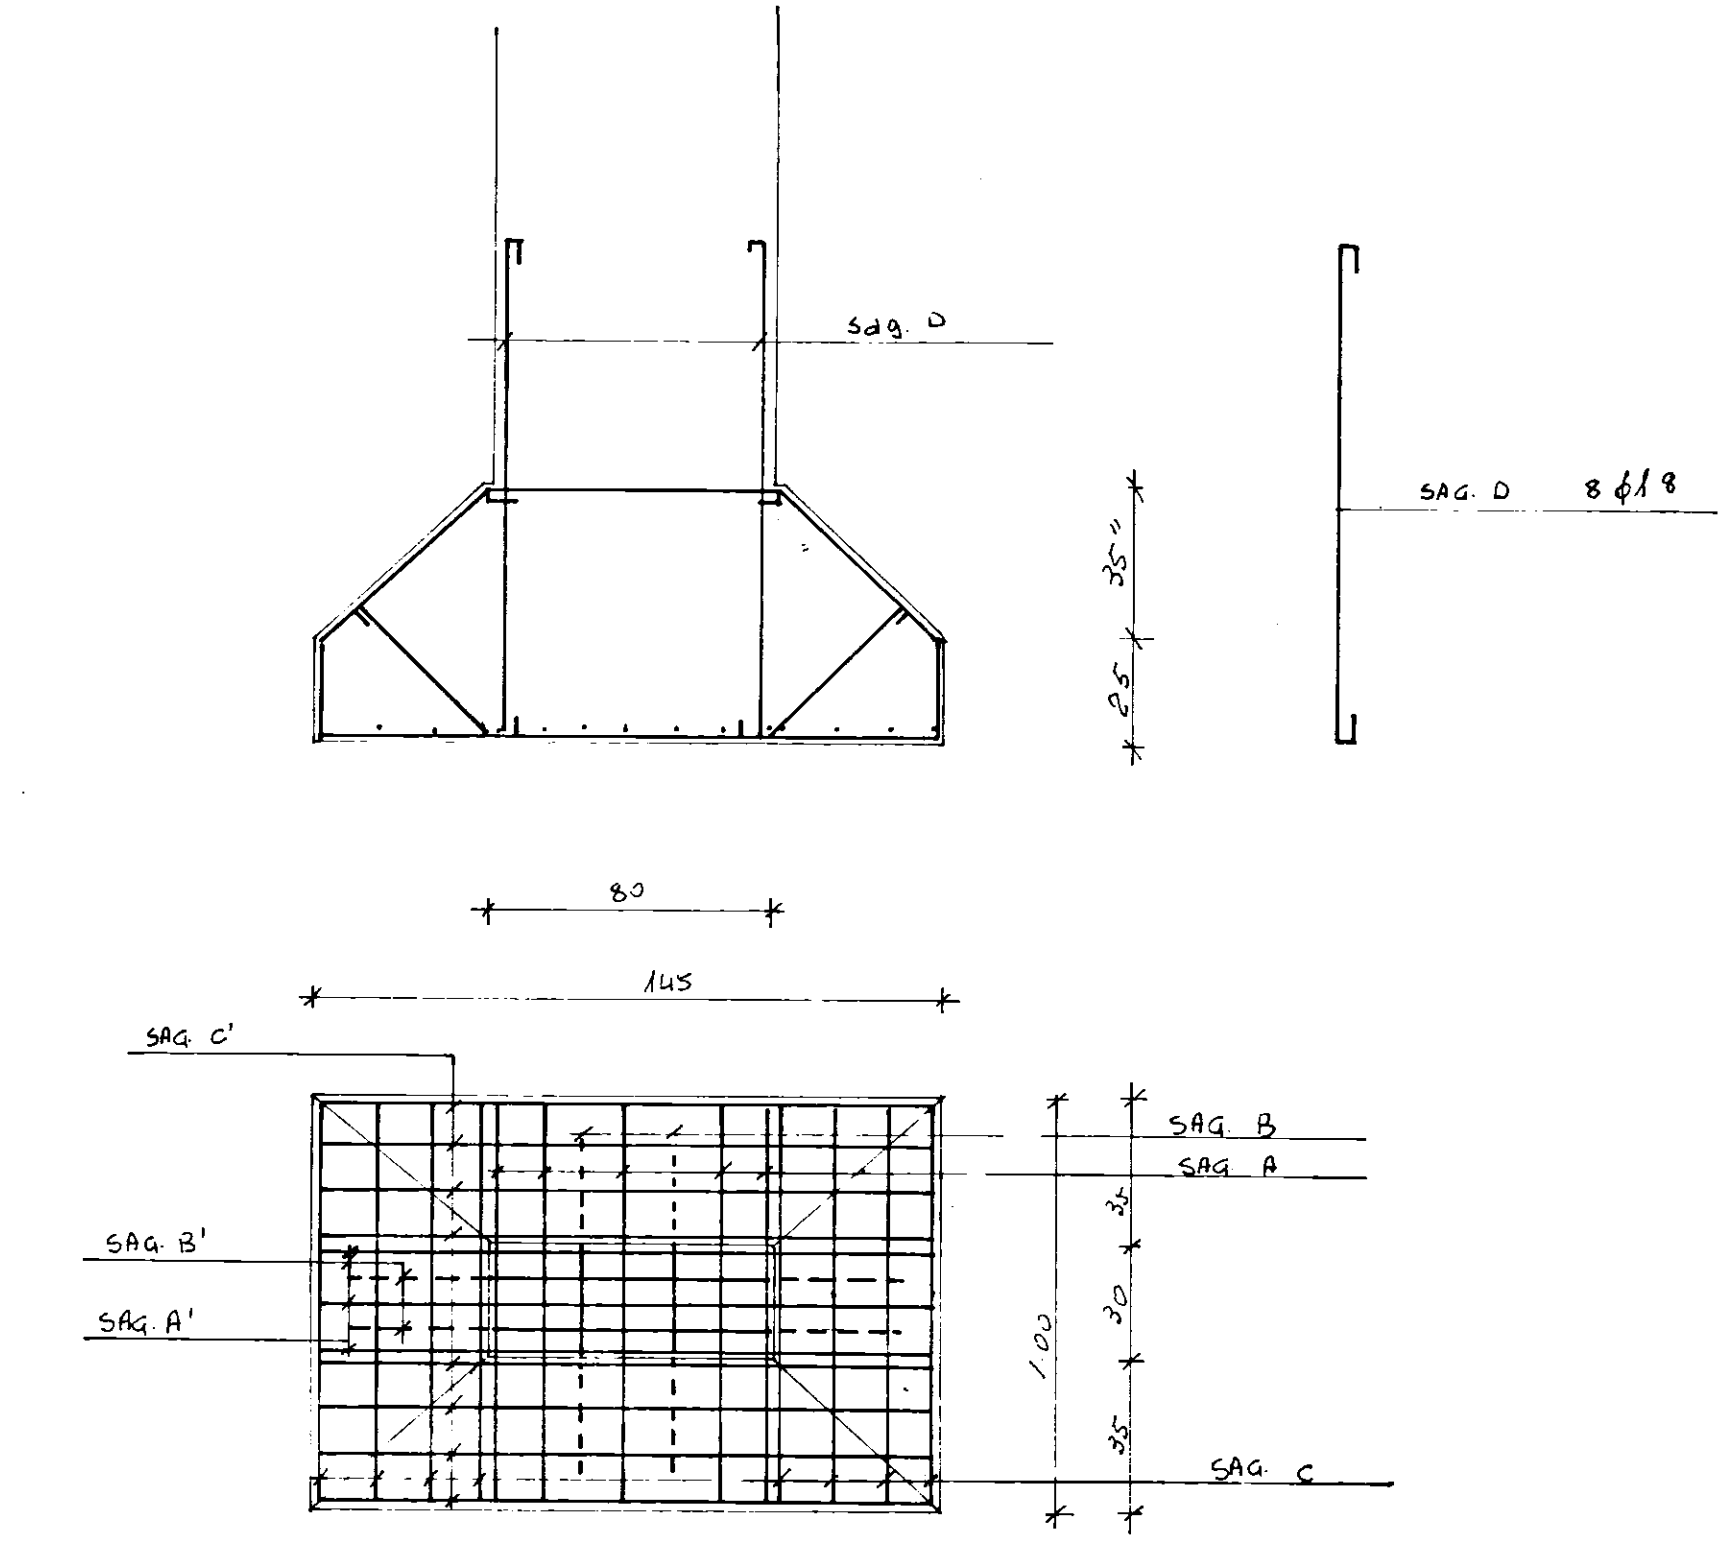

PLINTO TIPO C (PILASTRO NR. 10-11-12-13-20-21)

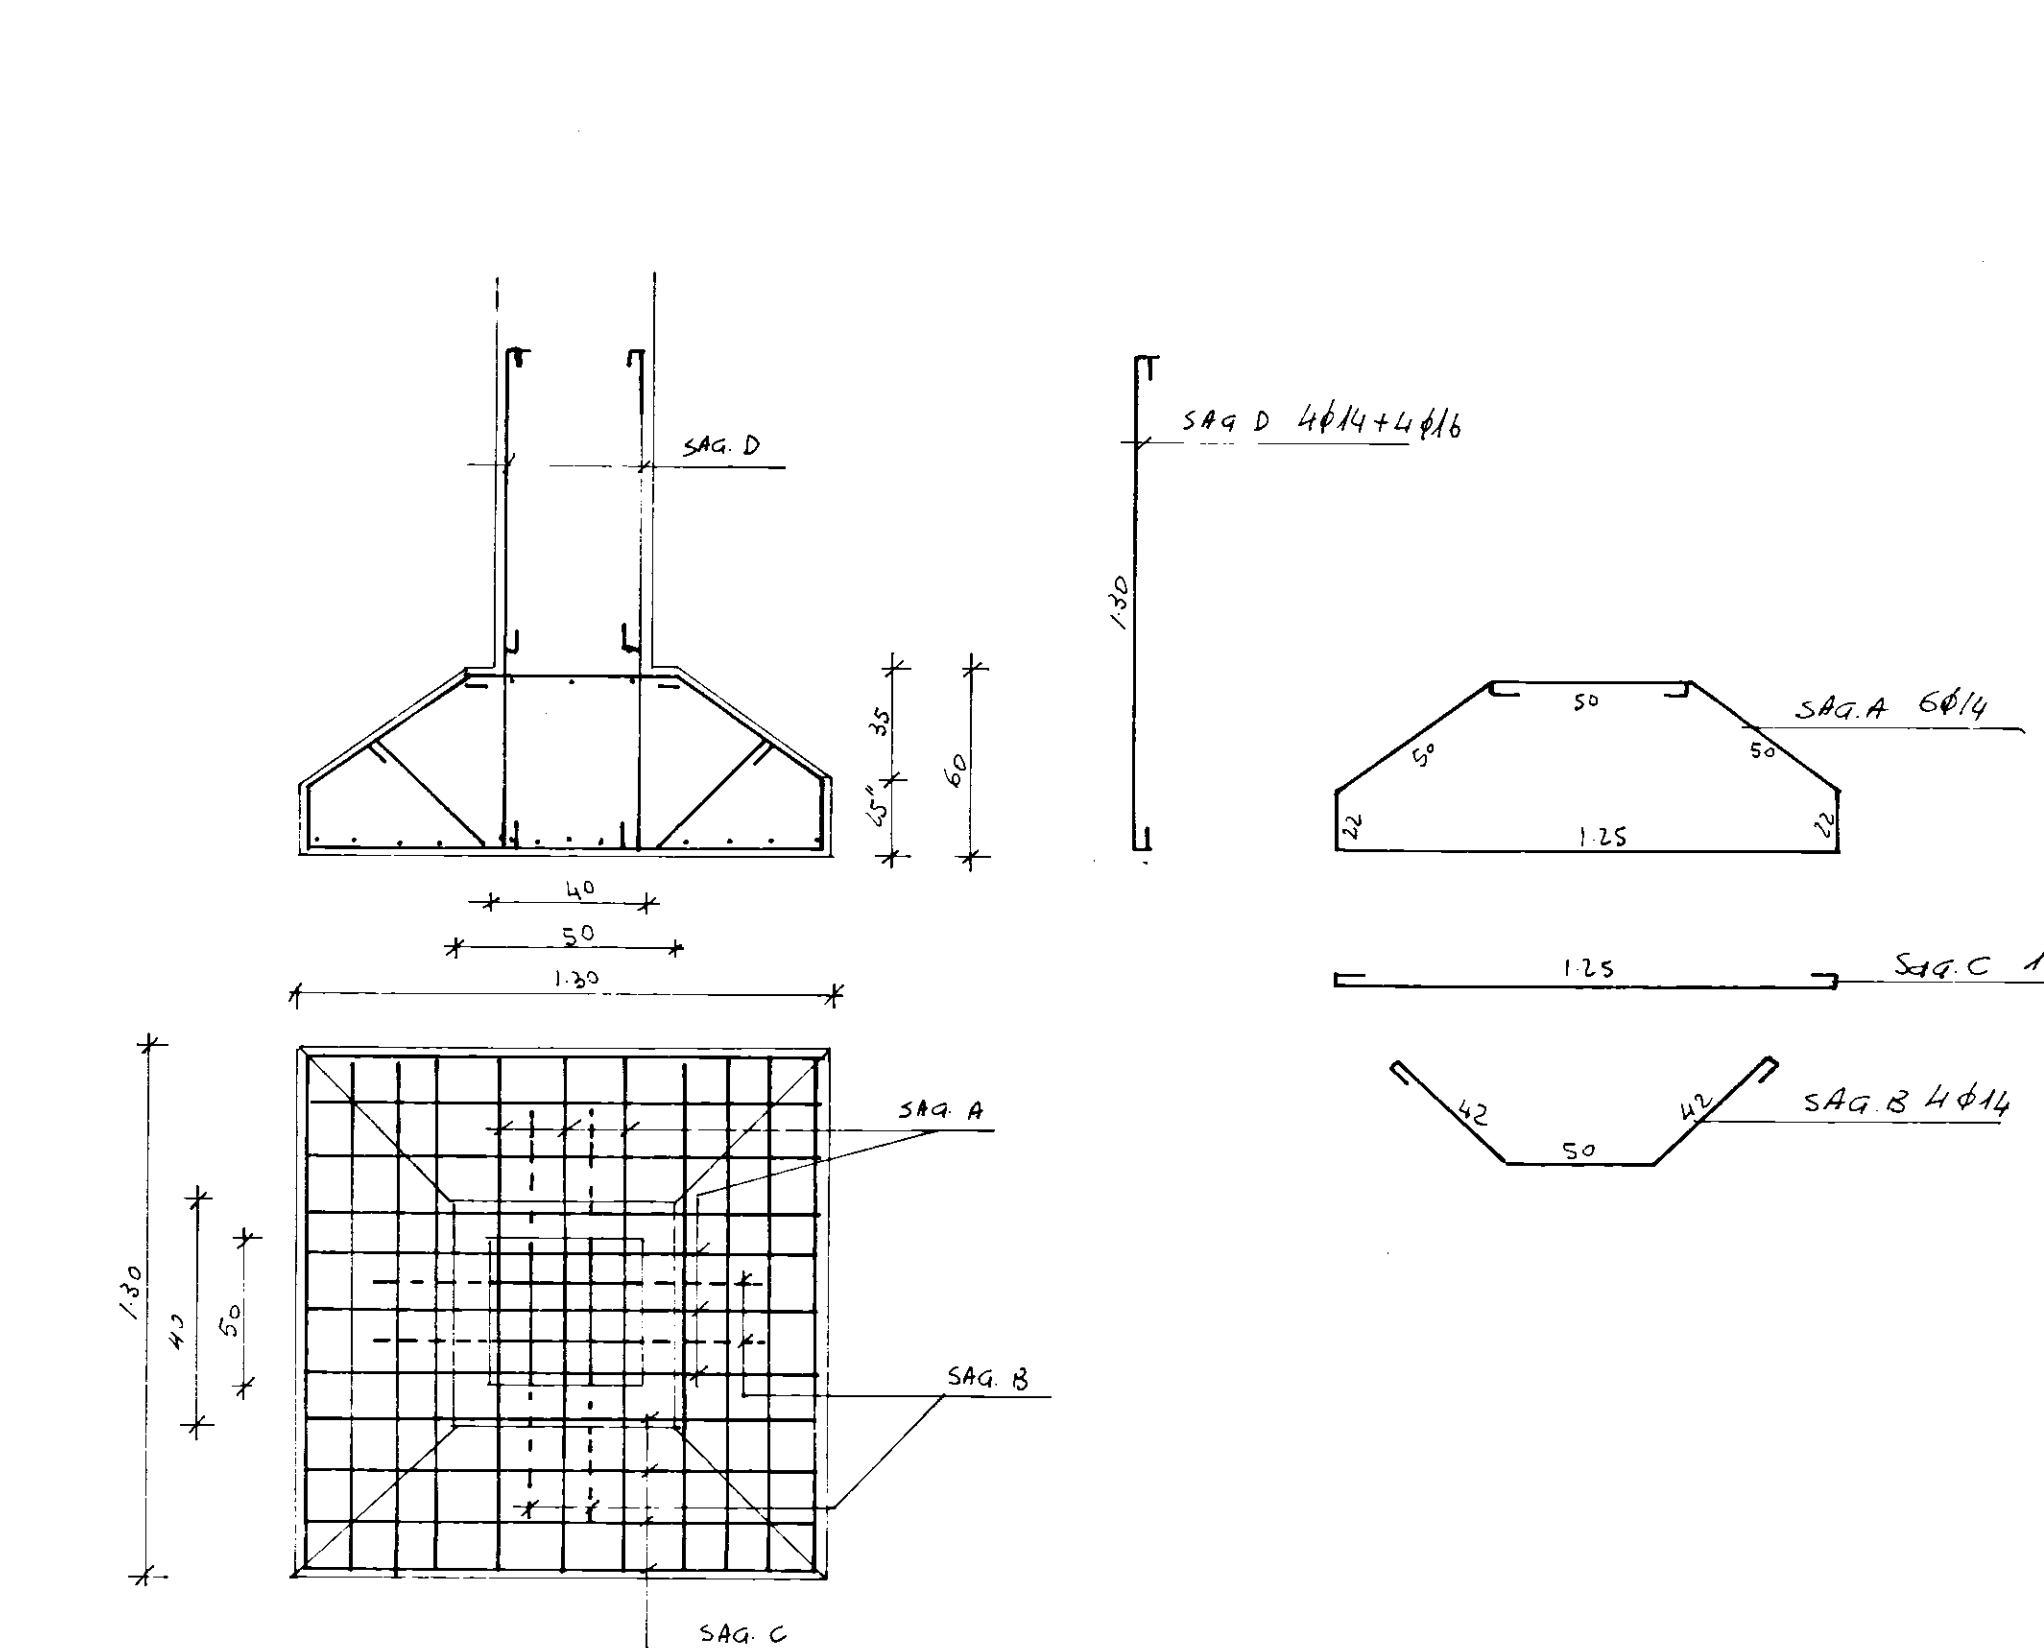

PLINTO TIPO D (PILASTRO 17-18-19-22-23-24)

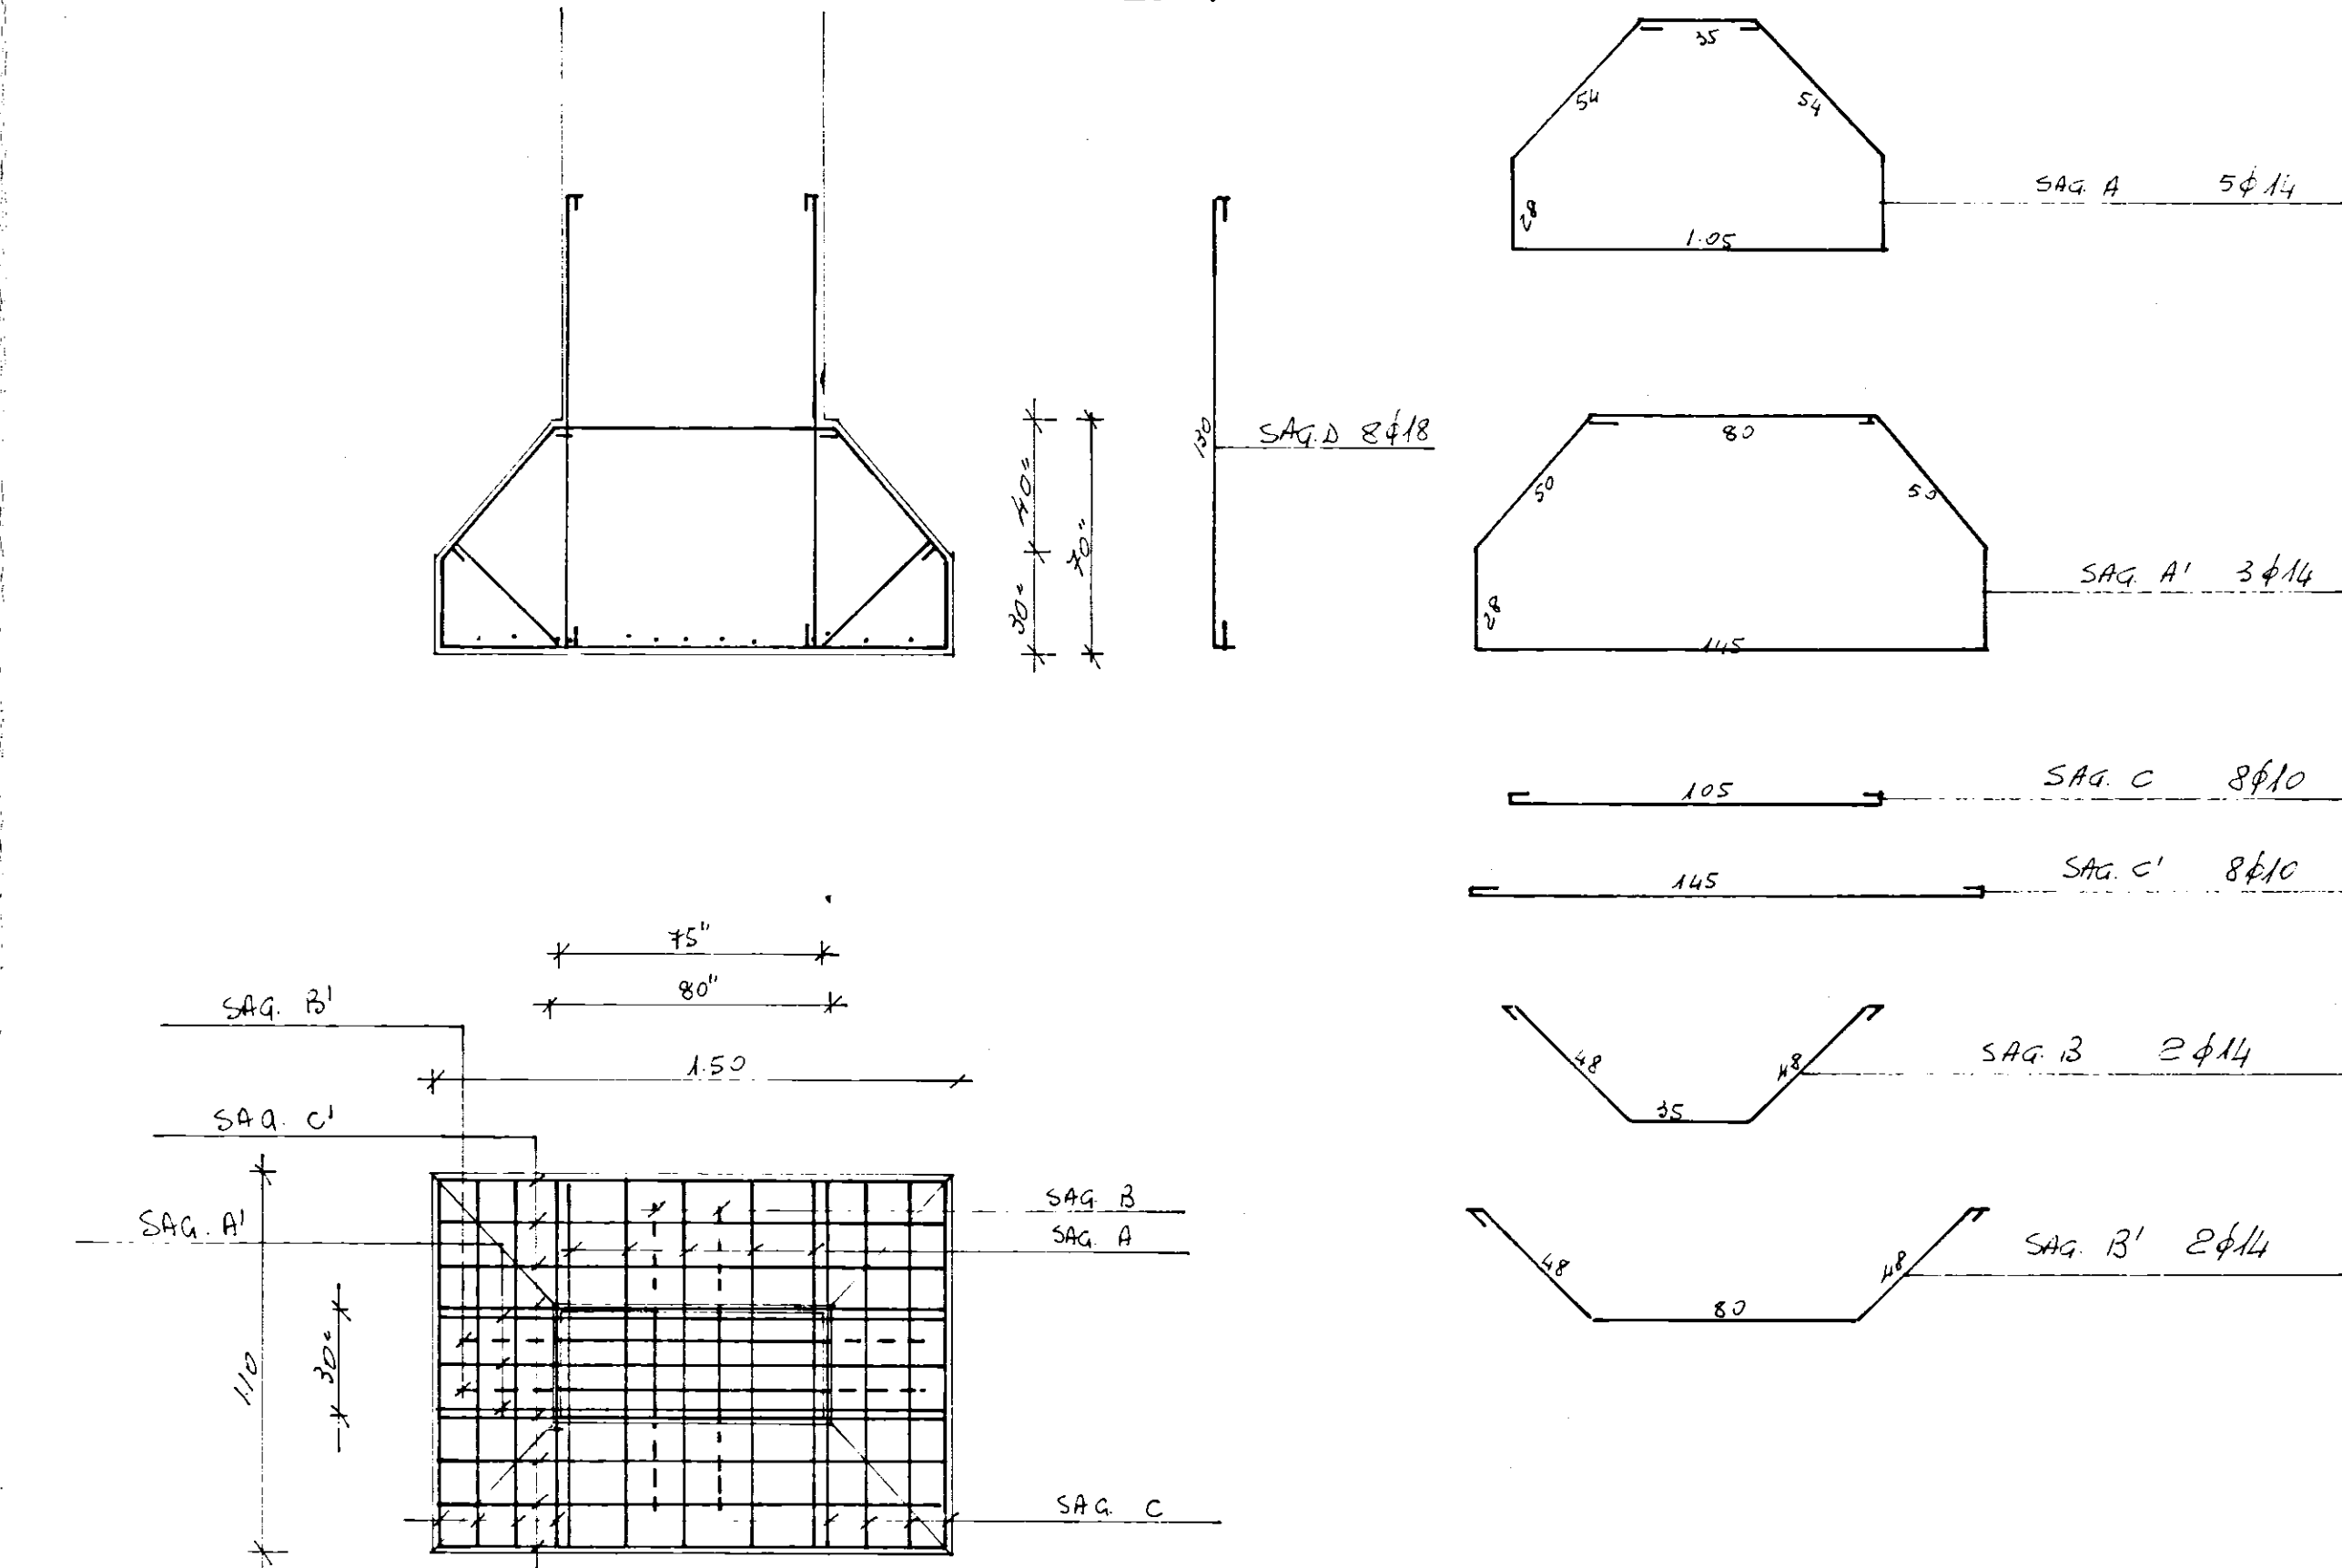

COOPERATIVA EDILIZIA "LA CASA"	FINANZIAMENTO Gas Cal (Legge 14-2-1963 n° 60)	STAZIONE APPALTANTE Cooperativa "LA CASA"
N°2 palazzine con 12 alloggi economici in Fasano (TIPO C)	DATA: 8 OTT. 1972 egg. egg.	8/S
Tabella dei pilastri e carpenteria plinti	Dr. Ing. GIOVANNI VALENTINI FASANO	Approvazioni: C E C 29 FEB. 1972
Dr. Ing. GIOVANNI VALENTINI FASANO	DIRETTORE DEI LAVORI Ing. Giovanni Valentini	Controllo disegni: visto: