
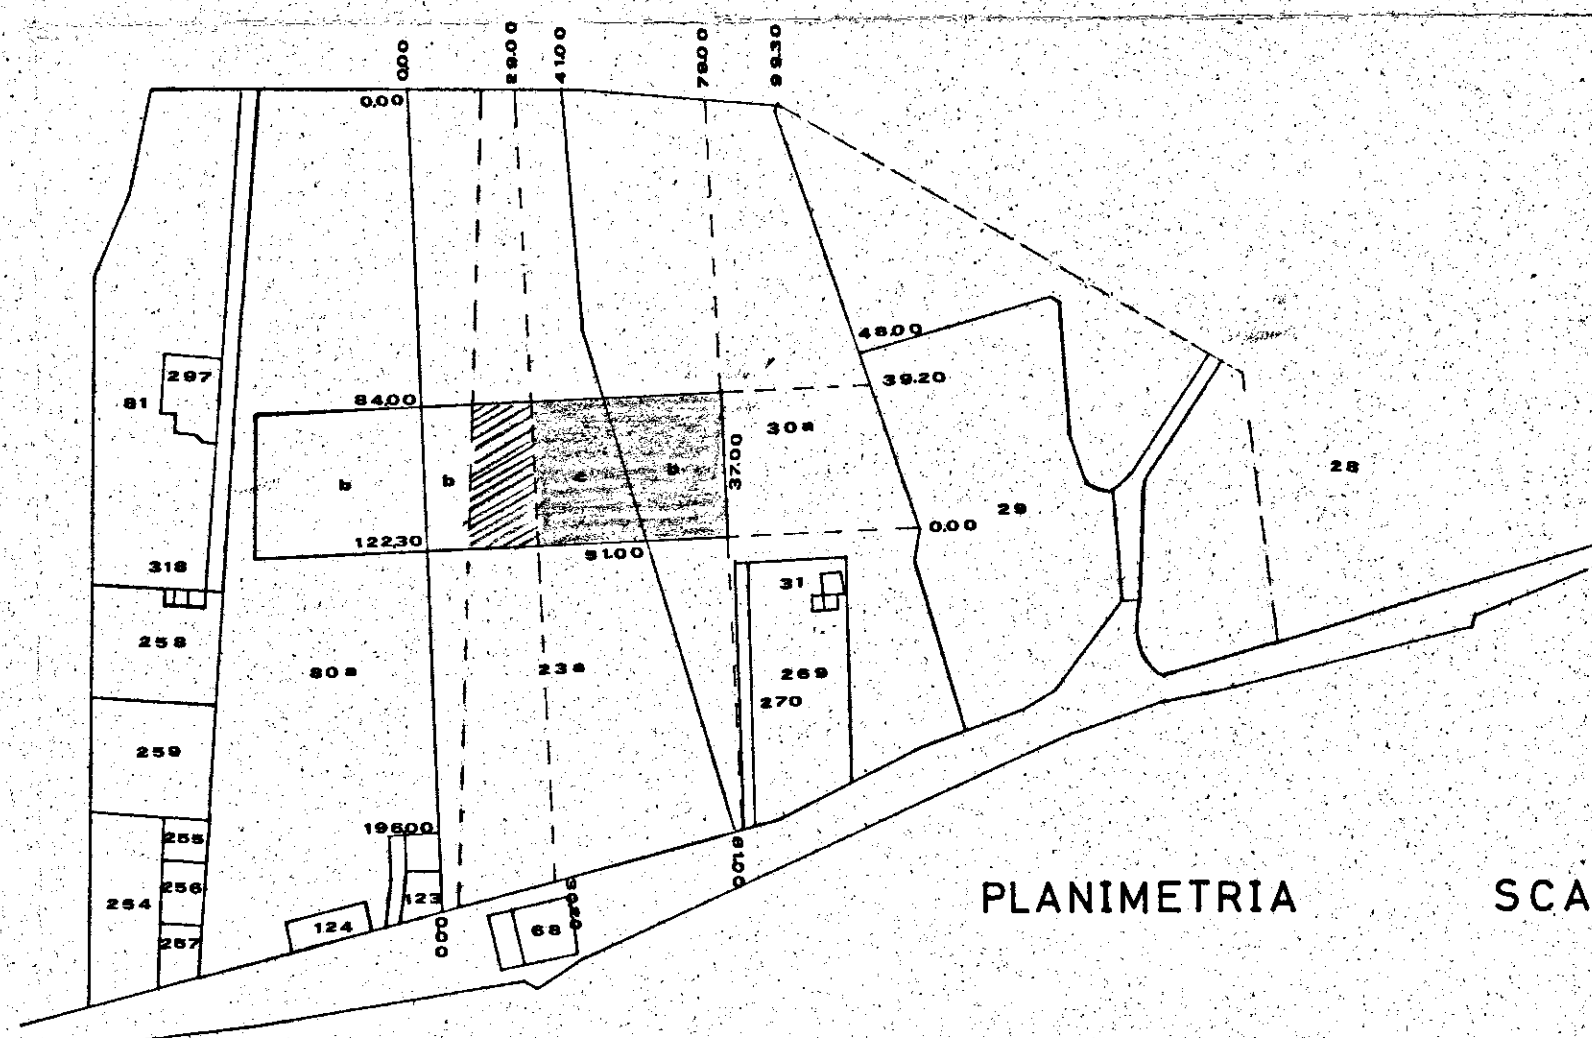
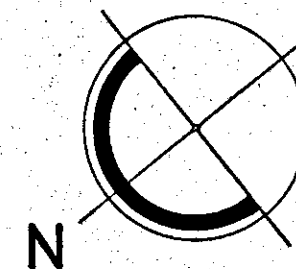


SCALA 1:500

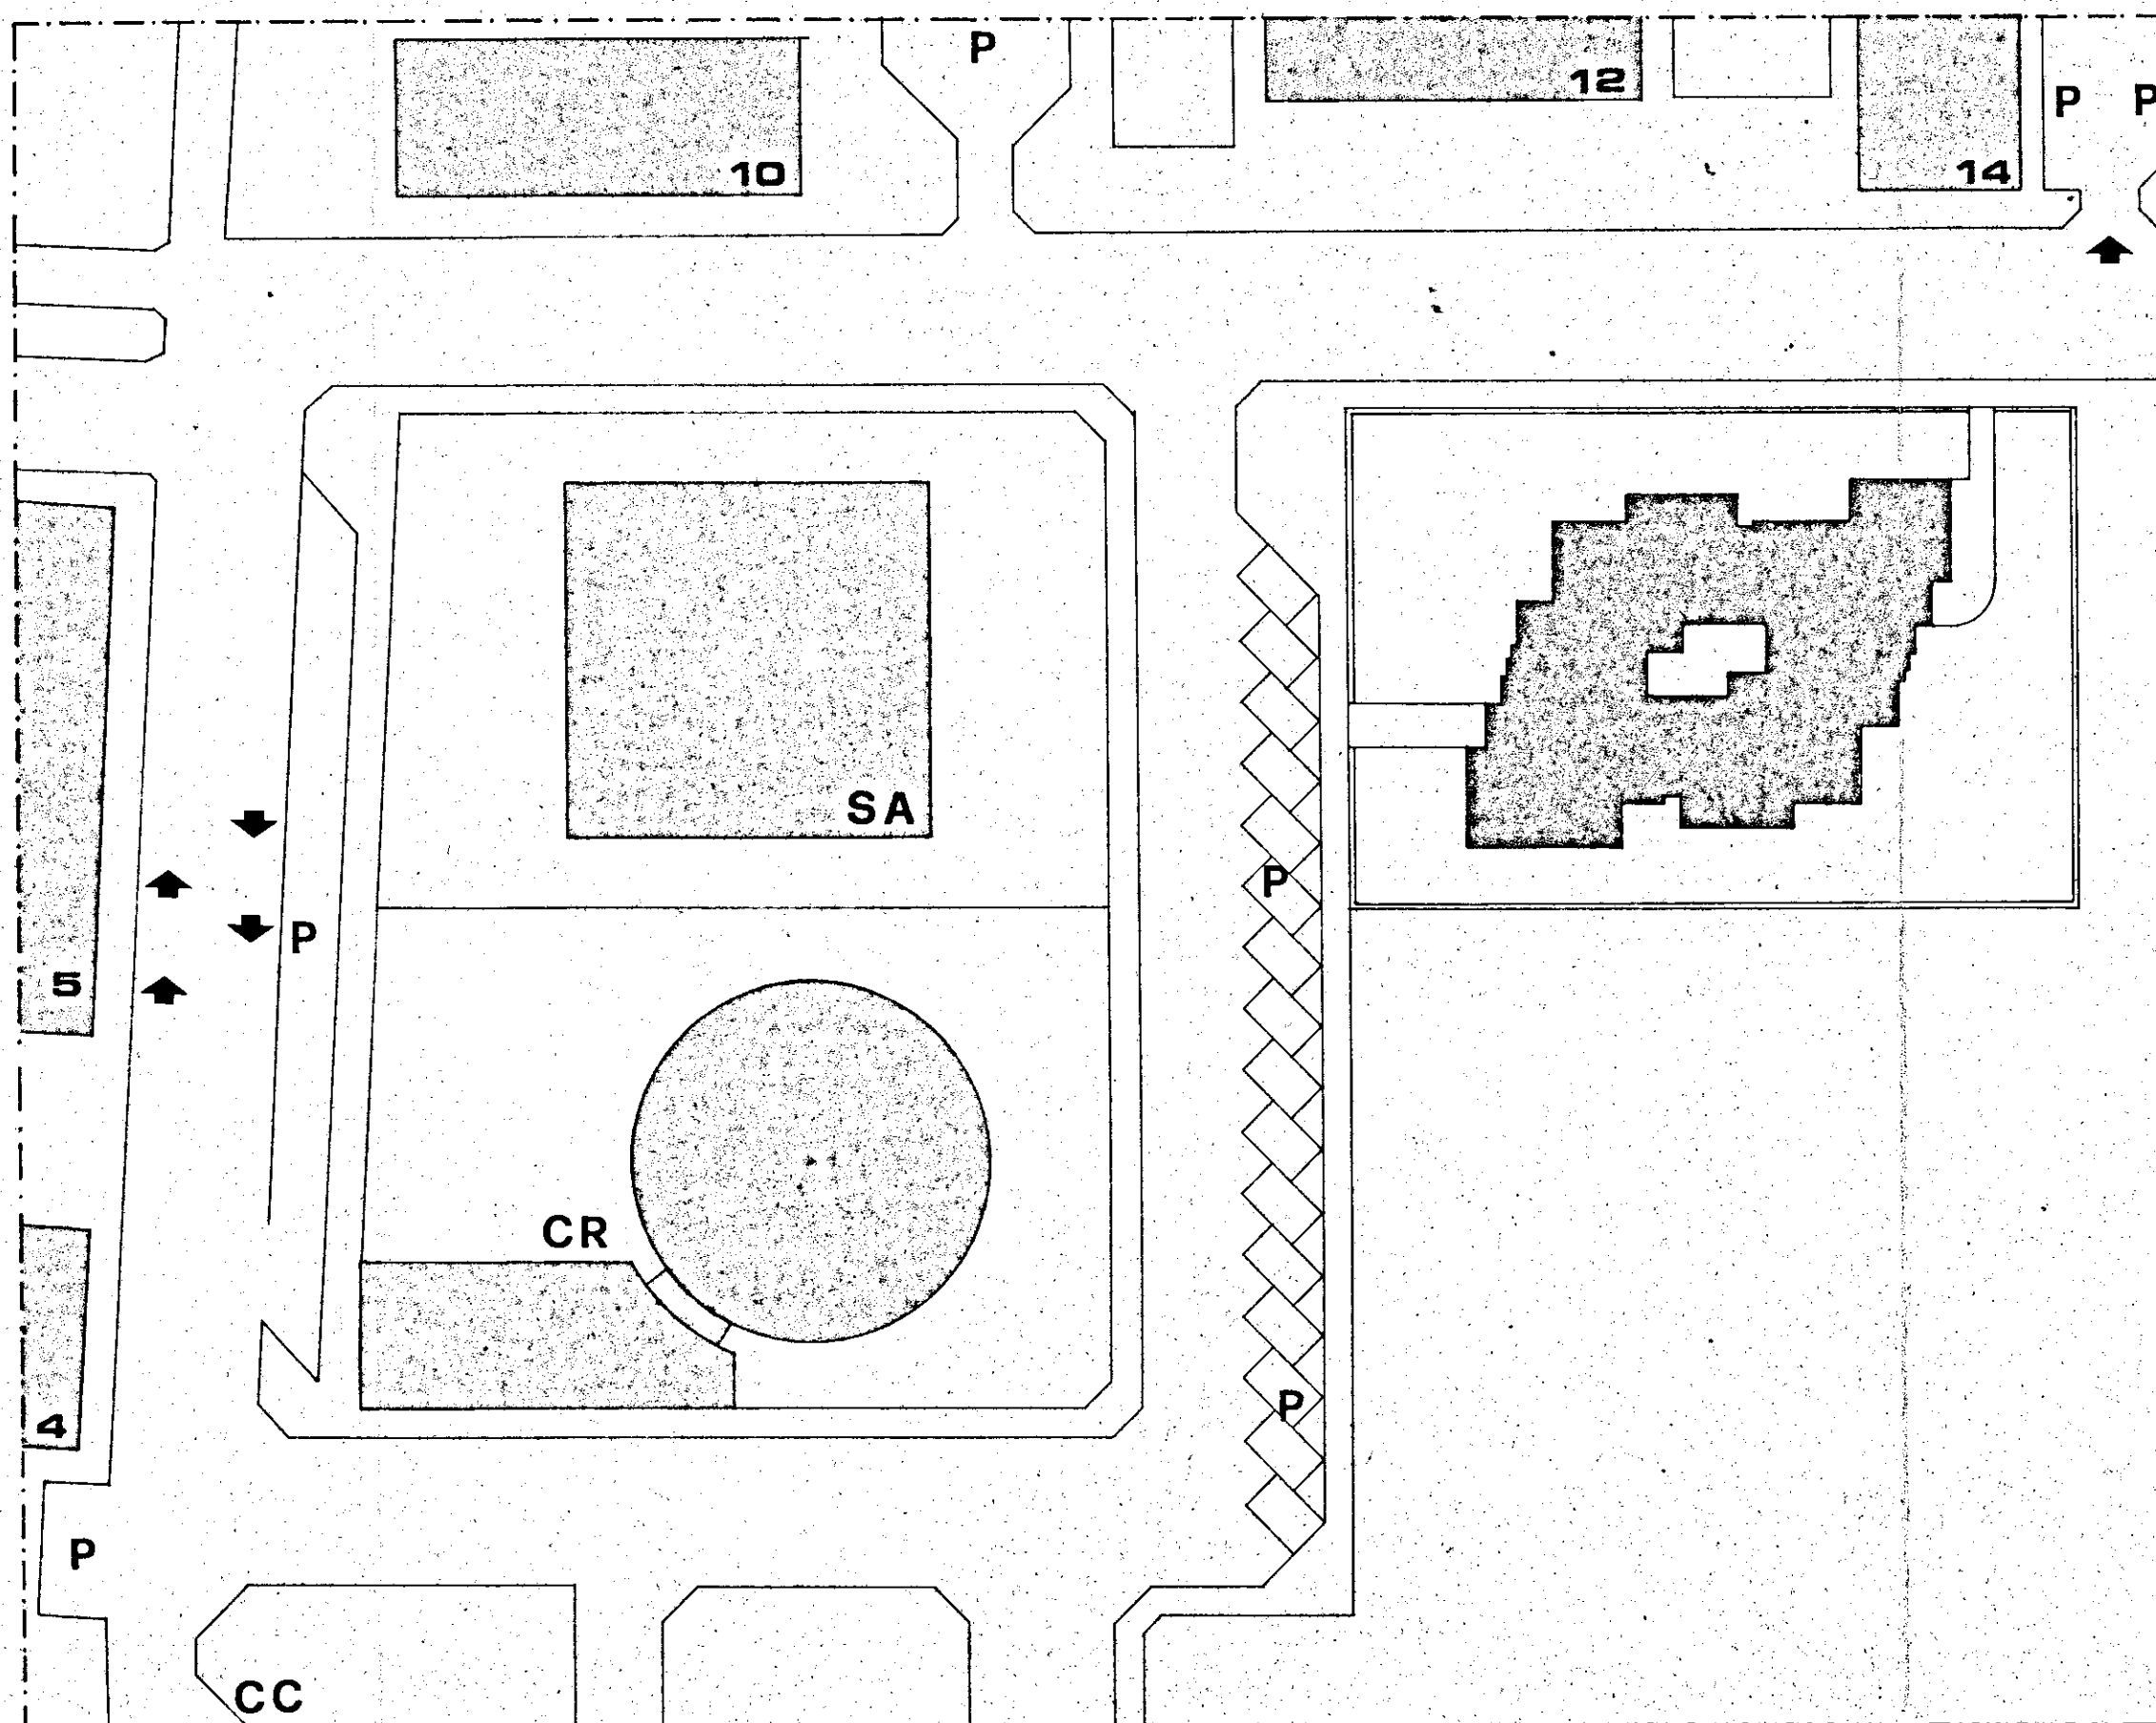

# PLANIMETRIA

SCALA 1:2000