


40.10

35 3.55 50 3.55 50 2.20 50 3.55 50 3.55

20.05

PIANTA PIANO SEMINTERRATO

PIANTA FONDAZIONI

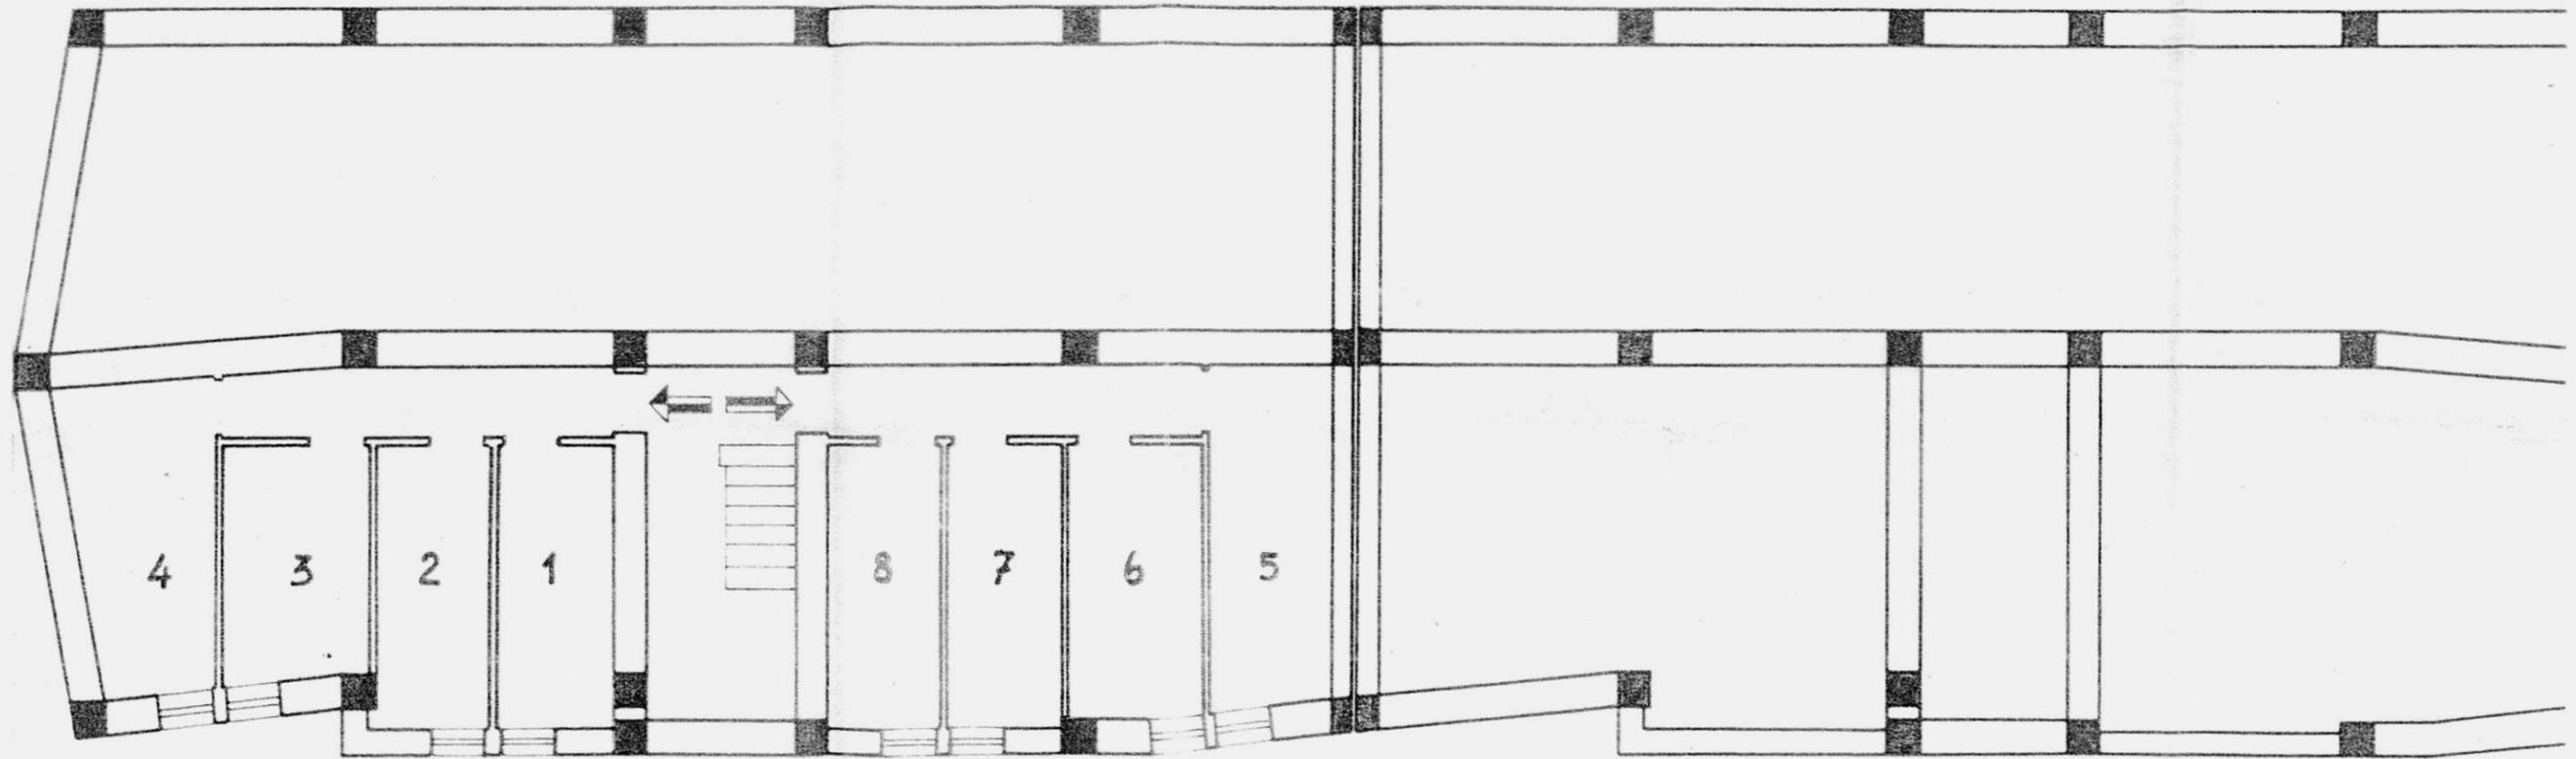

1.65 40 2.20 40 1.70 40 1.15 3.20 3.15 40 4.70 40 2.05 40 1.80

20.05

1.65 45 3.55 50 3.55 50 2.20 50 3.55 50 3.55 35

40.10

021006