


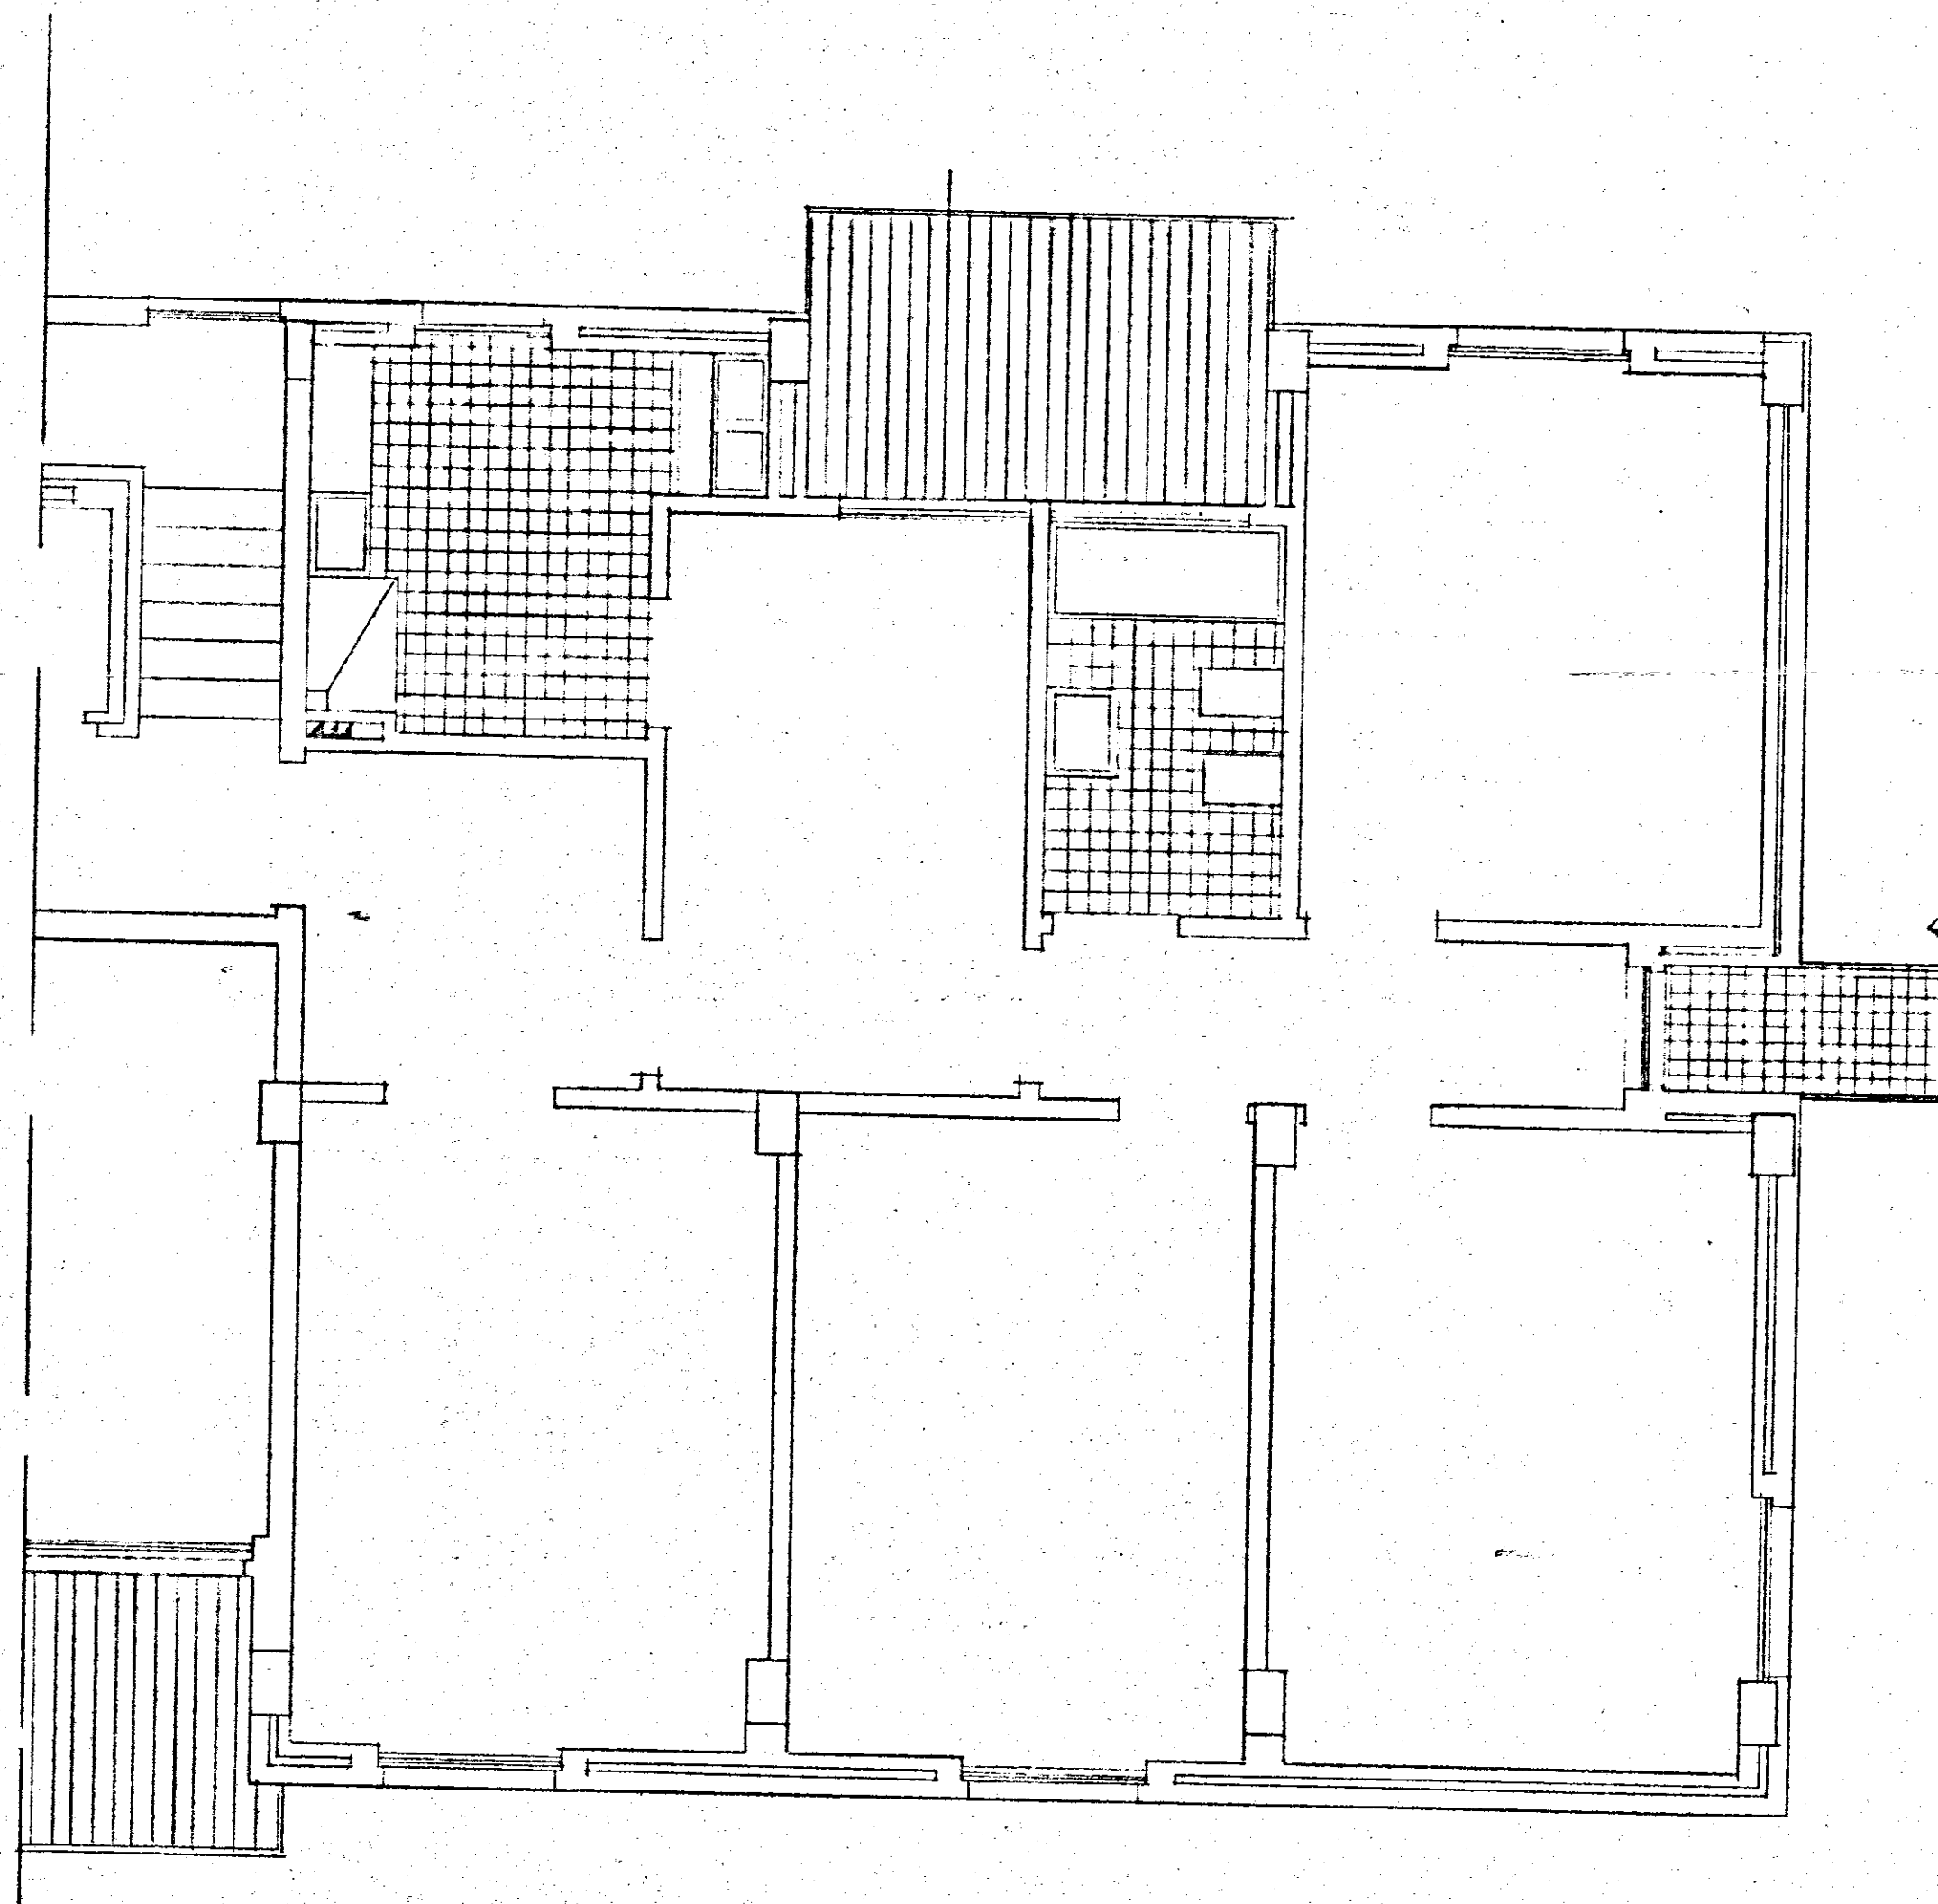

TESTATA-COM-VARIANTE

PIANO INCREMENTO OCCUPAZIONE OPERAIA Gestione INA-Casa P.A. Art. 8 - L. 25-11-1955 n. 1148	Tav. N°
COOPERATIVA VENERE VARIANTE-TESTATA-P.TIPO	SCALA 1:50
PROGETTISTI ARCH. C. AYMORINO ING. E. CICIRILLO ING. G. MARASCO	16-9-1960