



Alloggi N. = da vani 5 = vani N. =
 " " " " " " " "
 " 6 " 7 = 42
 TOT. N. 6 N. 42

COMMISSIONE TECNICA I.A.C.P.
 (Art. 48 legge 22-10-1971 n. 845)
FARRE FAVOREVOLE
 espresso con voto n. 0/74
 la delibera del 20 GIU. 1974
Bologna, 20 GIU. 1974
 IL SEGRETARIO

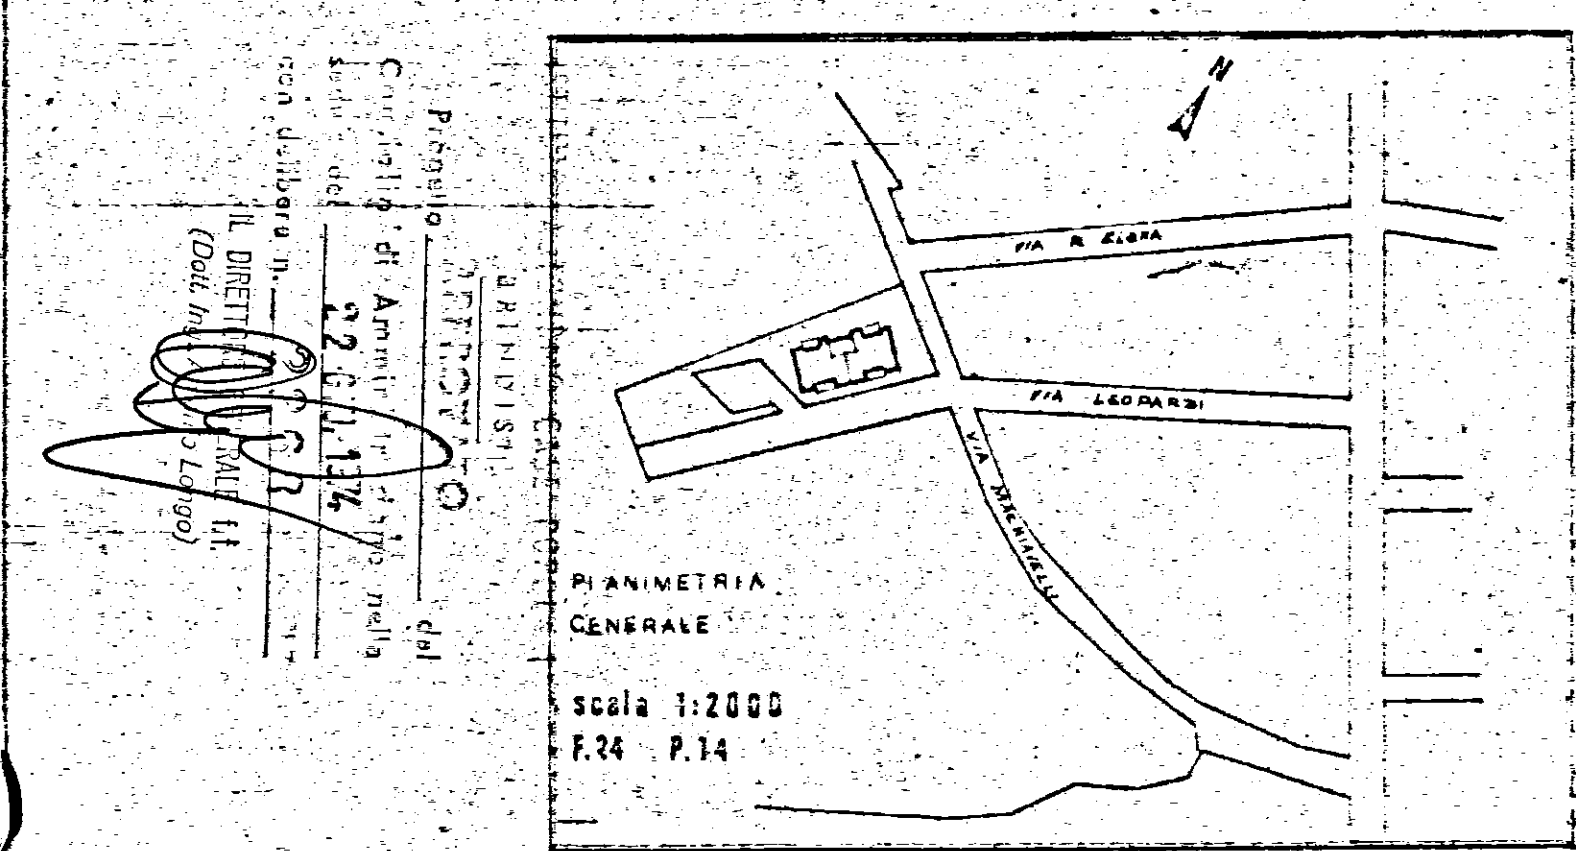


TIPO B

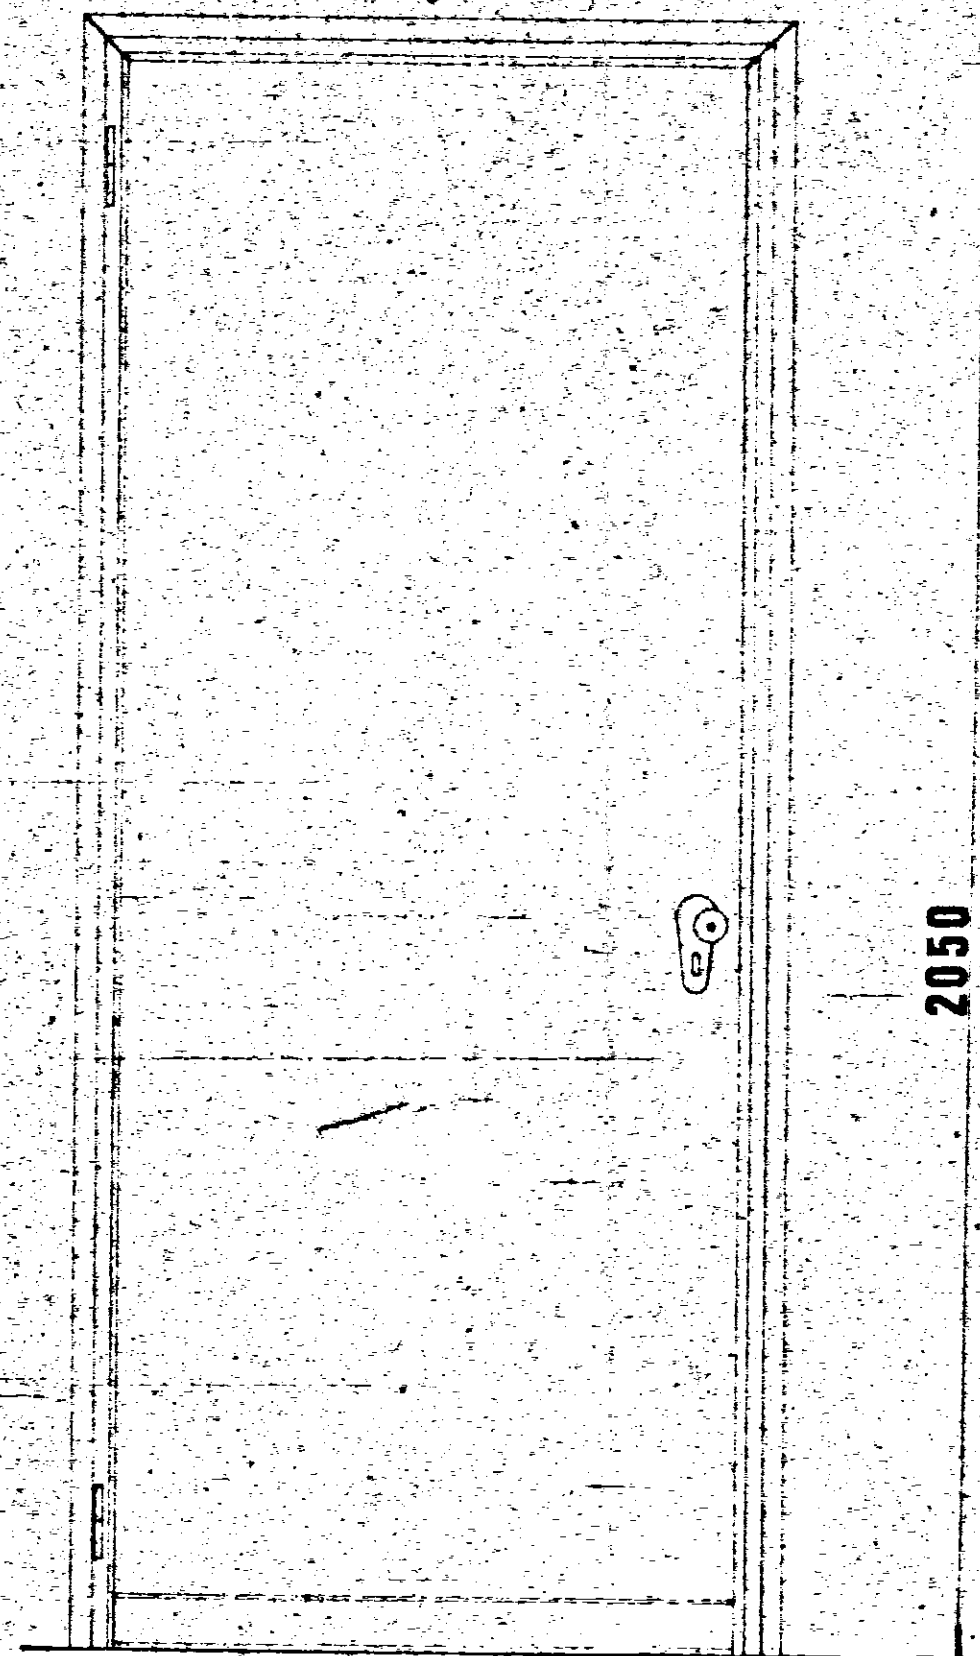


800

TIPO B₁

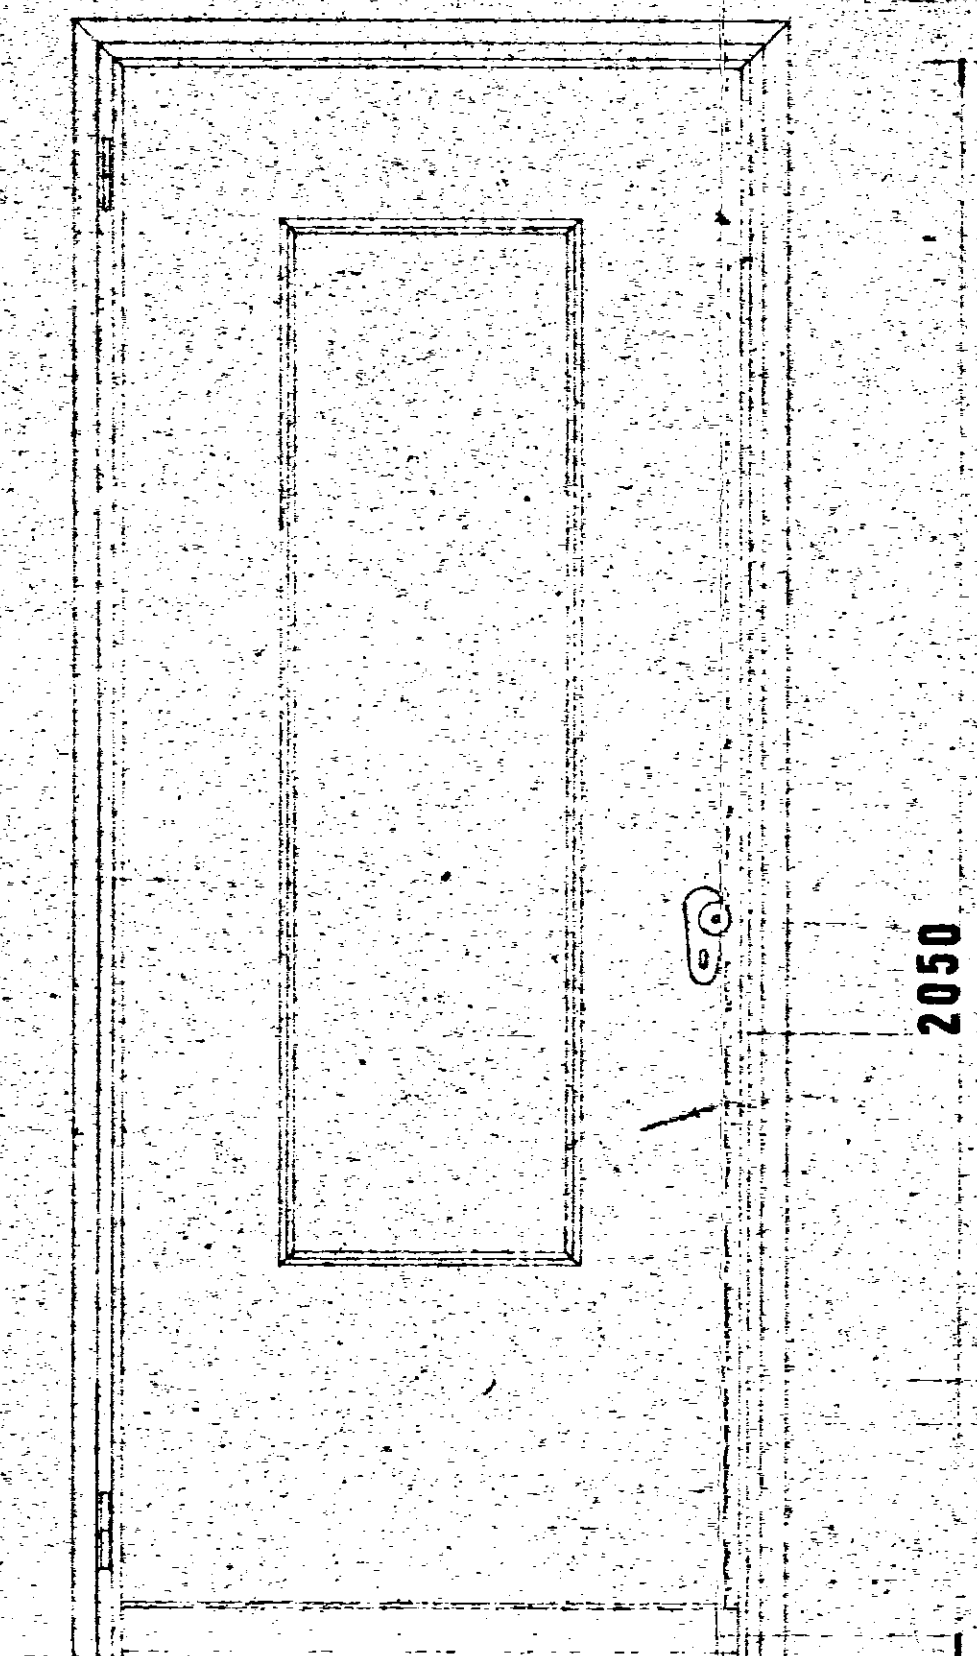

800

TIPO P1

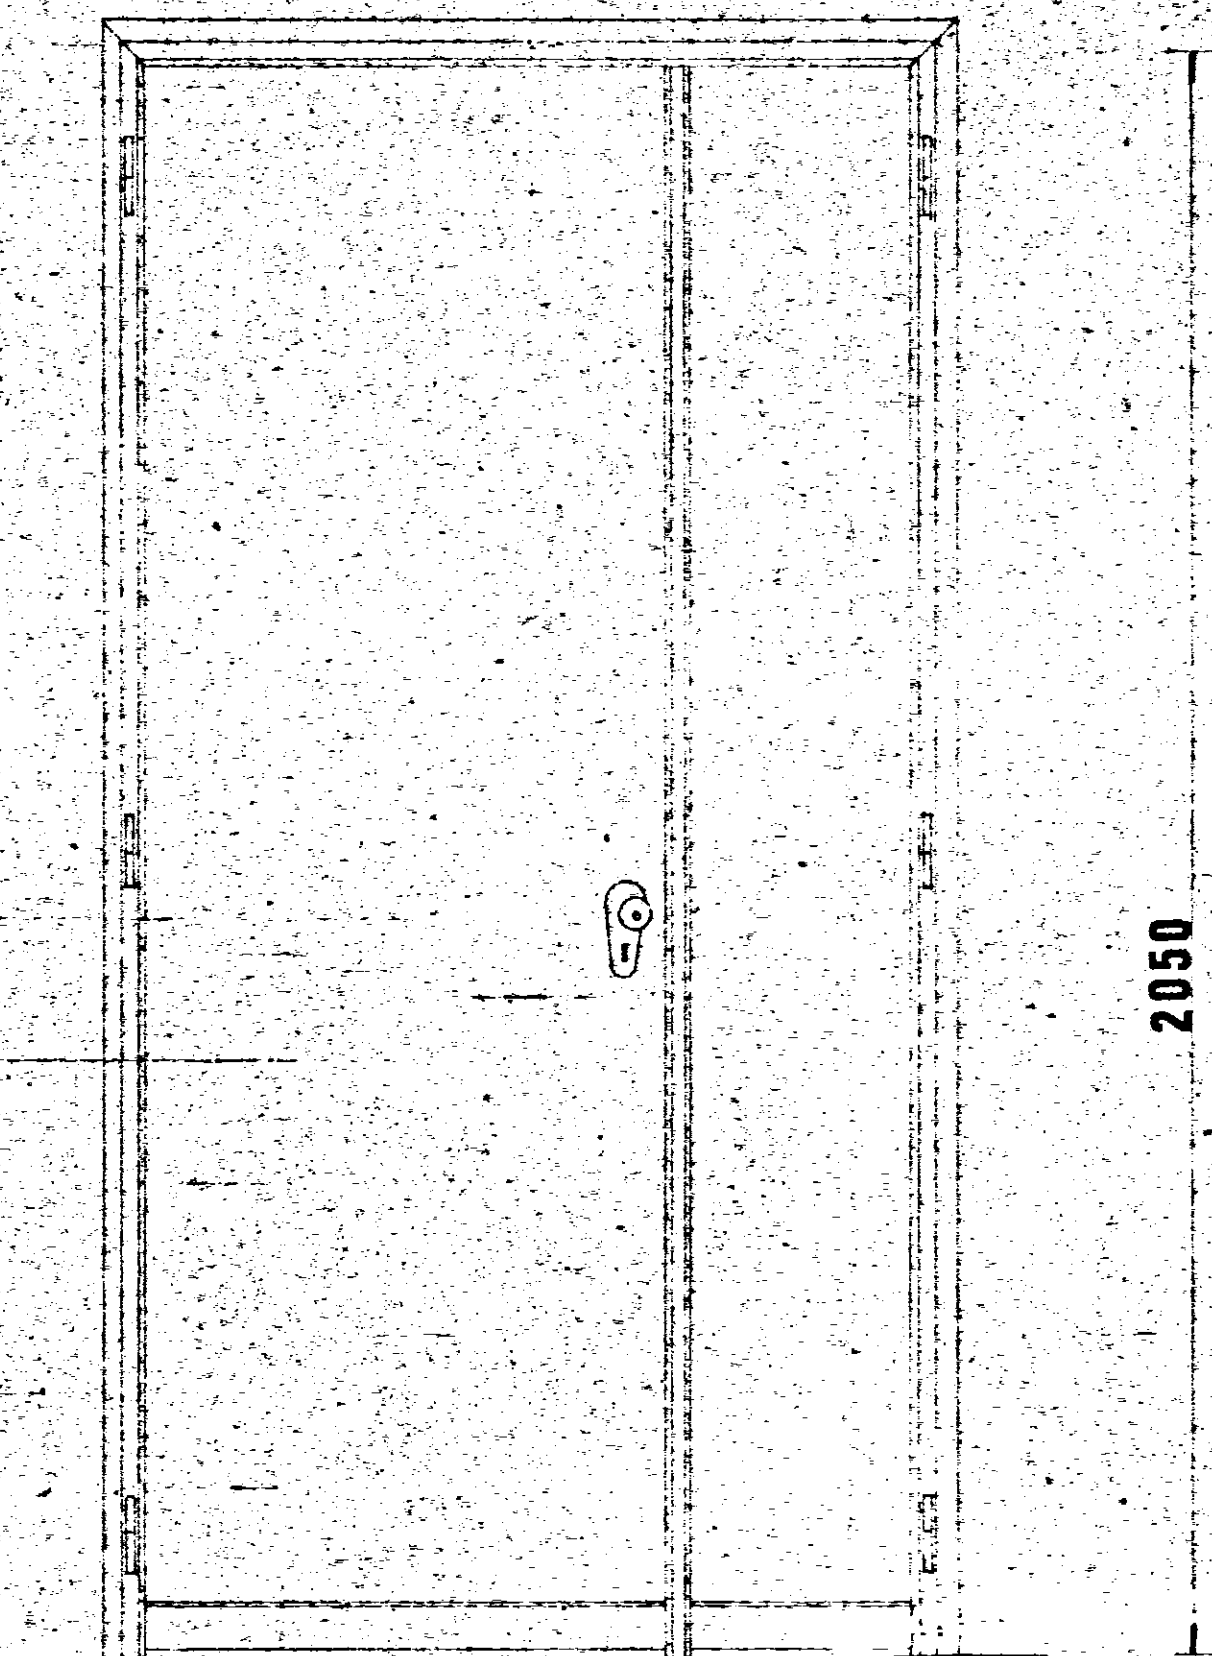

1200

