

Coop. RASARSA  
 Travi di fondazione  
 Supp. Morelli Antonio

Mulle minime con compres. fuori

10,00



1,15

5,10



1:5000

1:20000

10,00  
 5,10

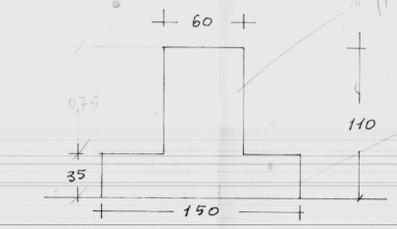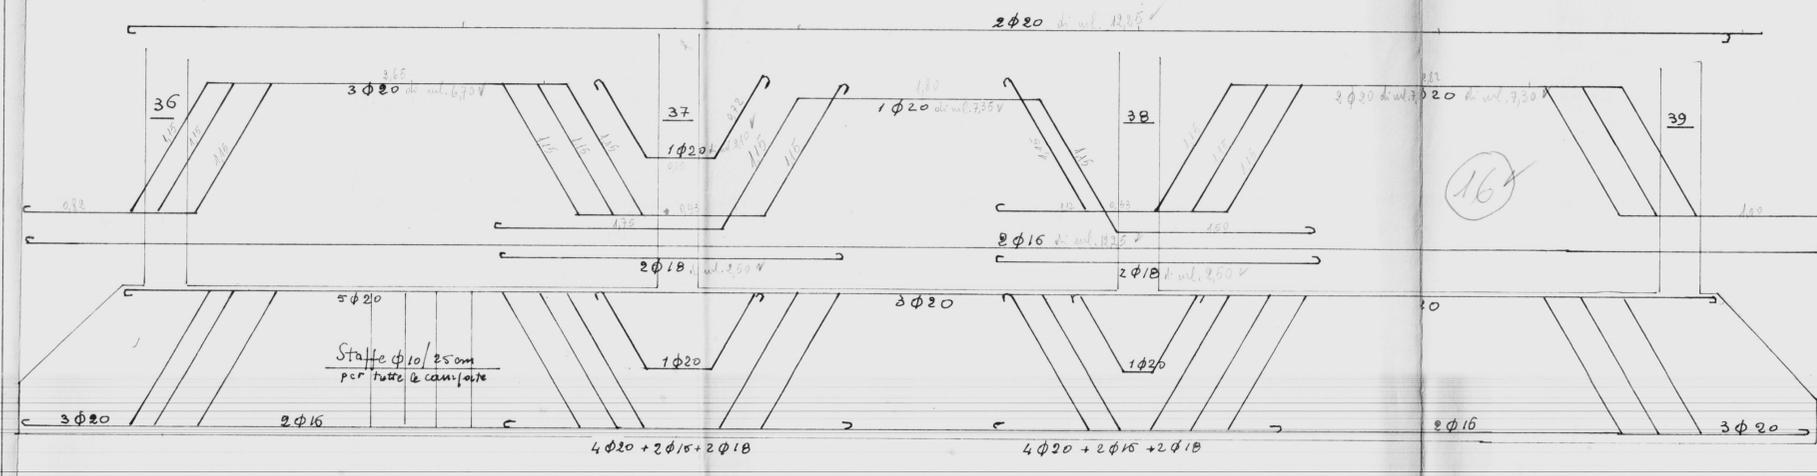

Staffe trave ul. 3,45 ✓  
 Staffe ul. ul. 2,35 ✓

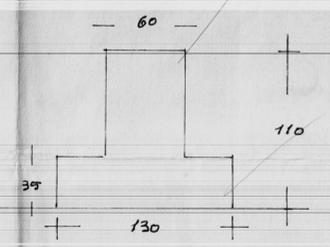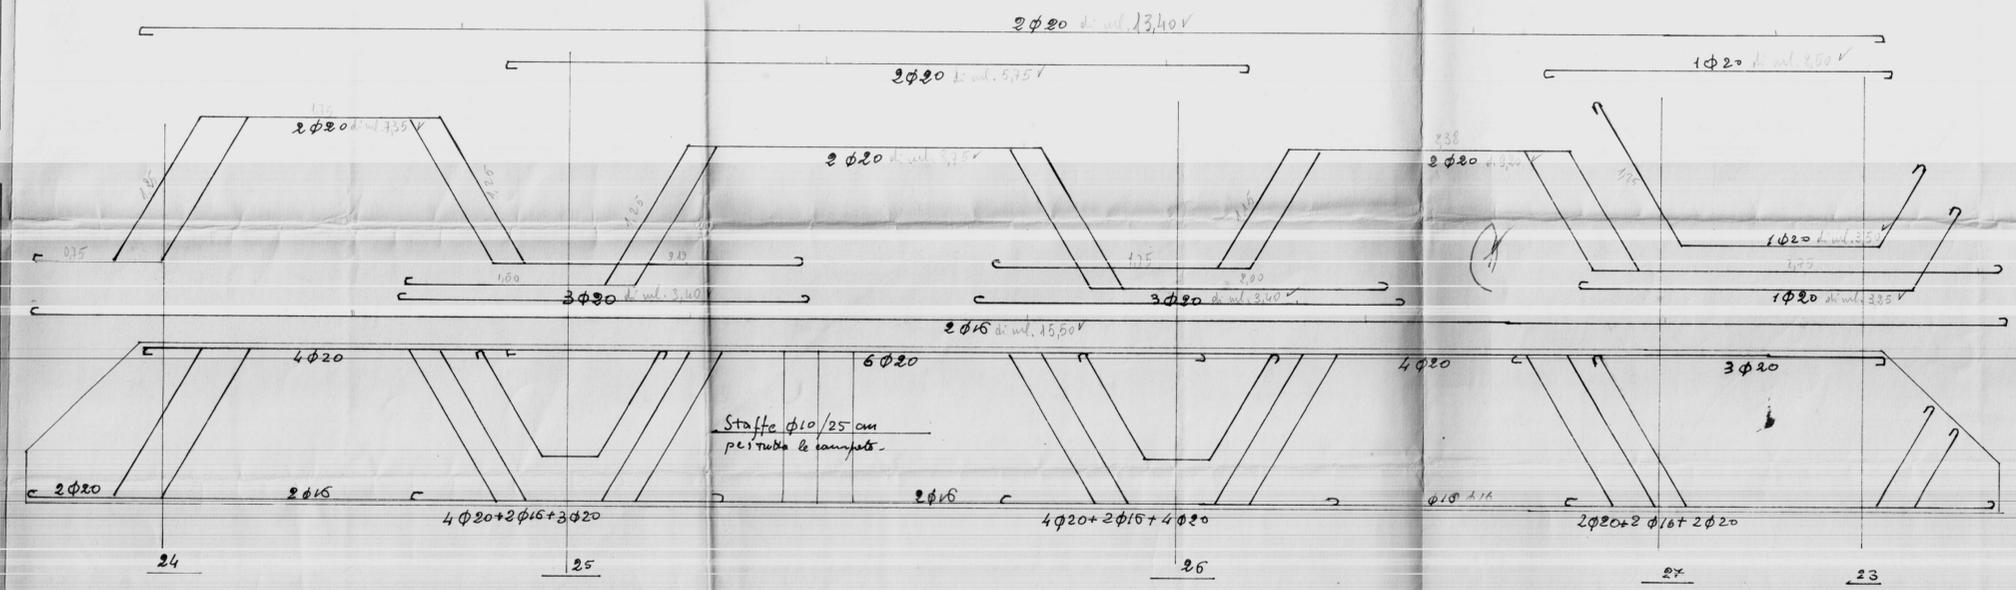

Staffe trave ul. 3,45 ✓  
 Staffe ul. ul. 2,40 ✓