




- P A R T I C O L A R E

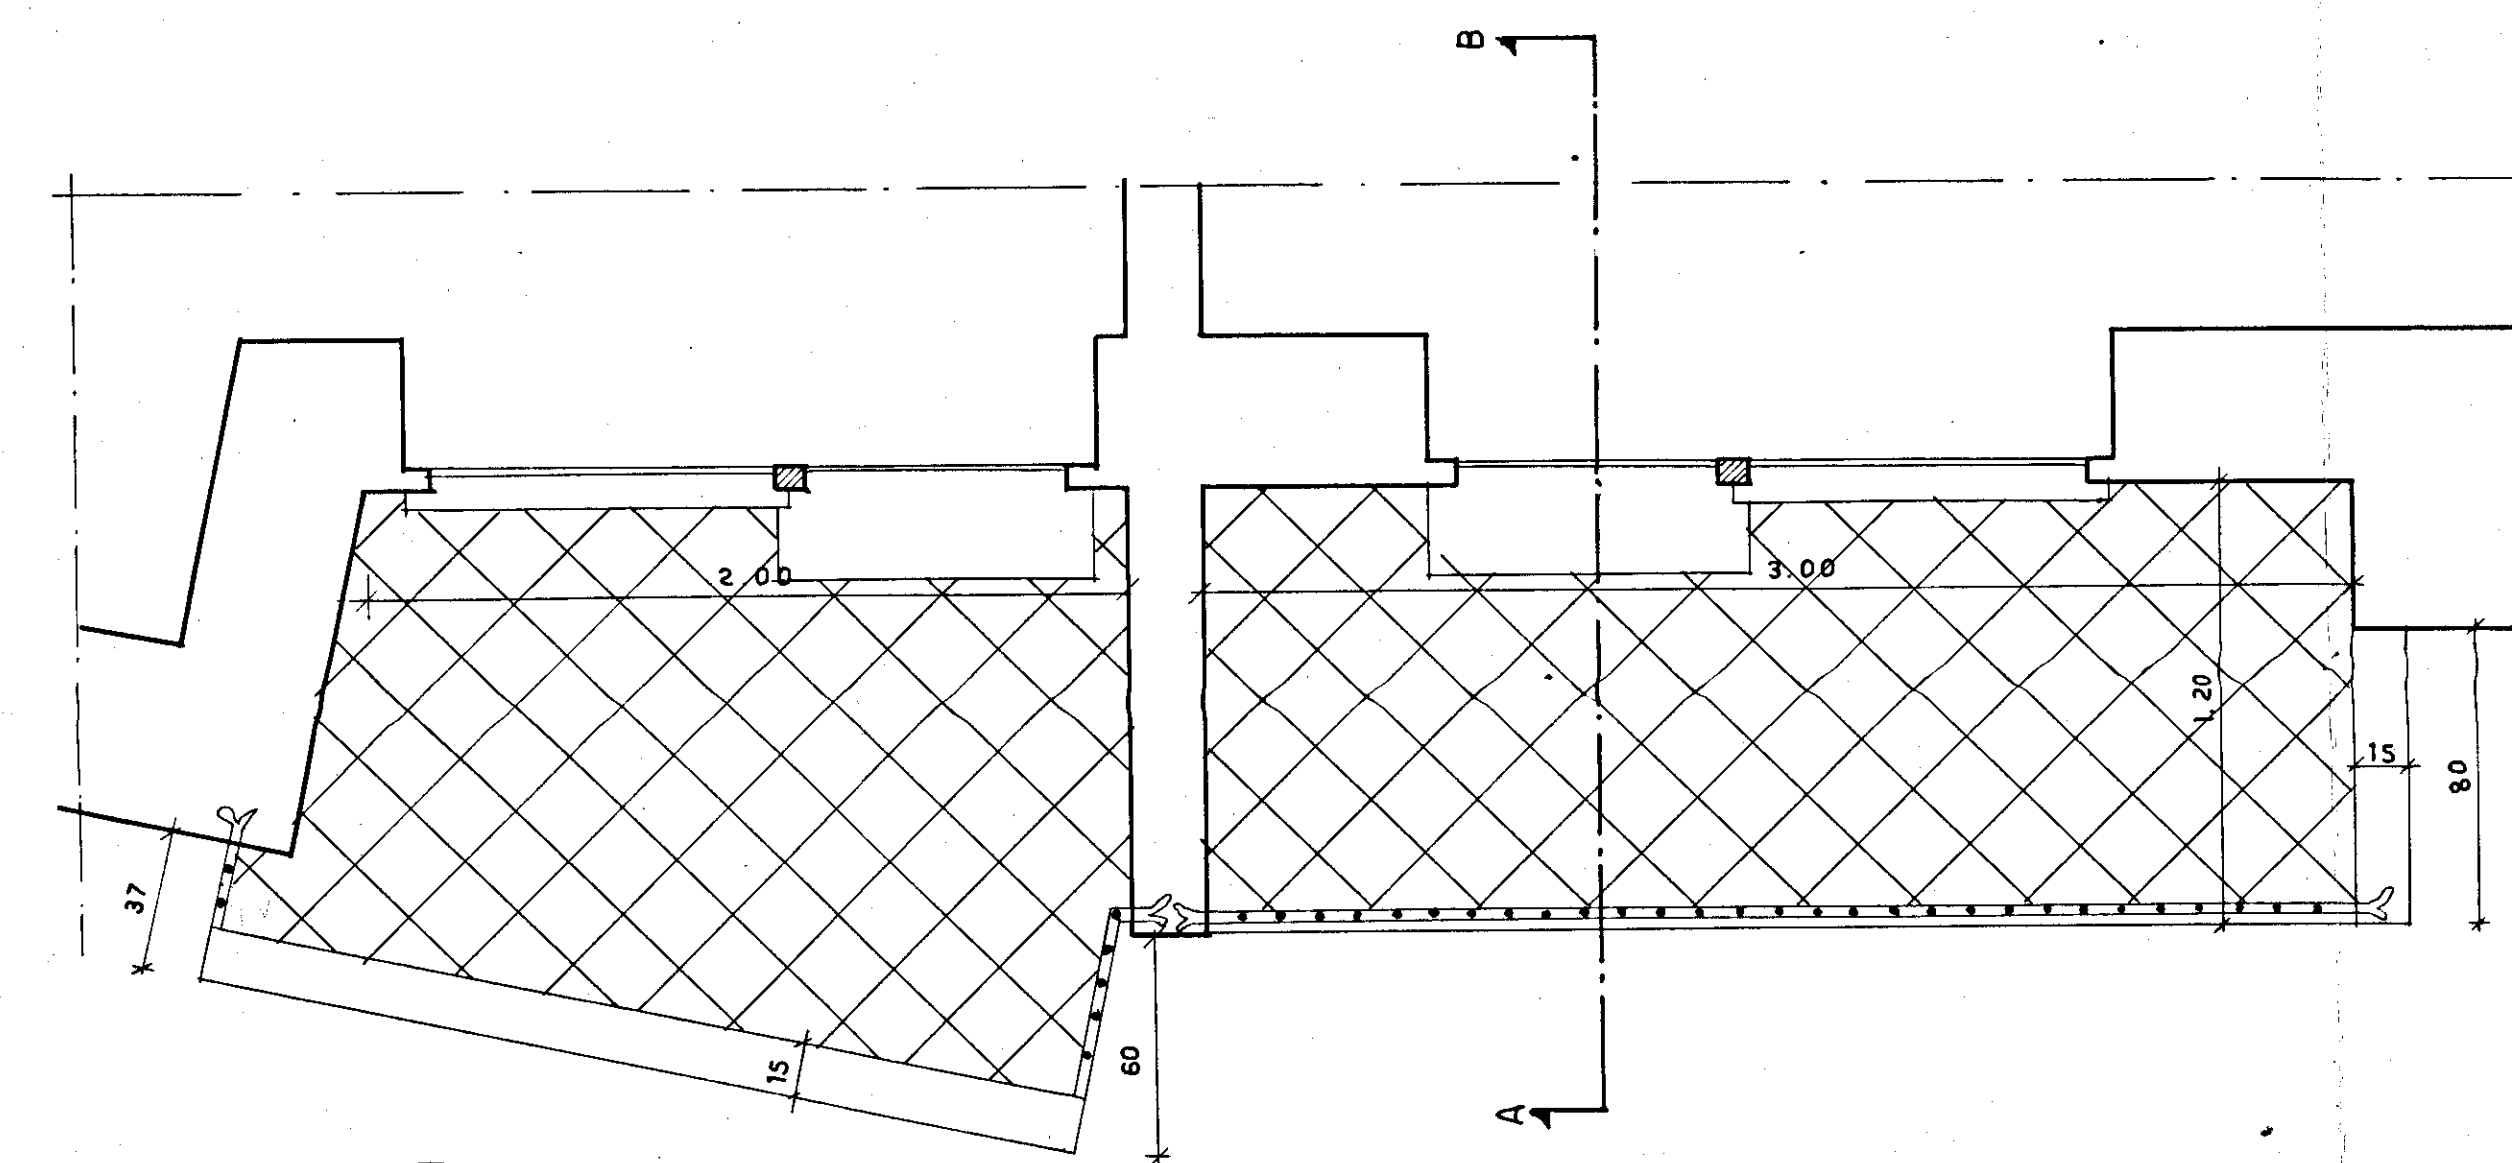


(A) - P I A N T A - R A P P. 1:20.

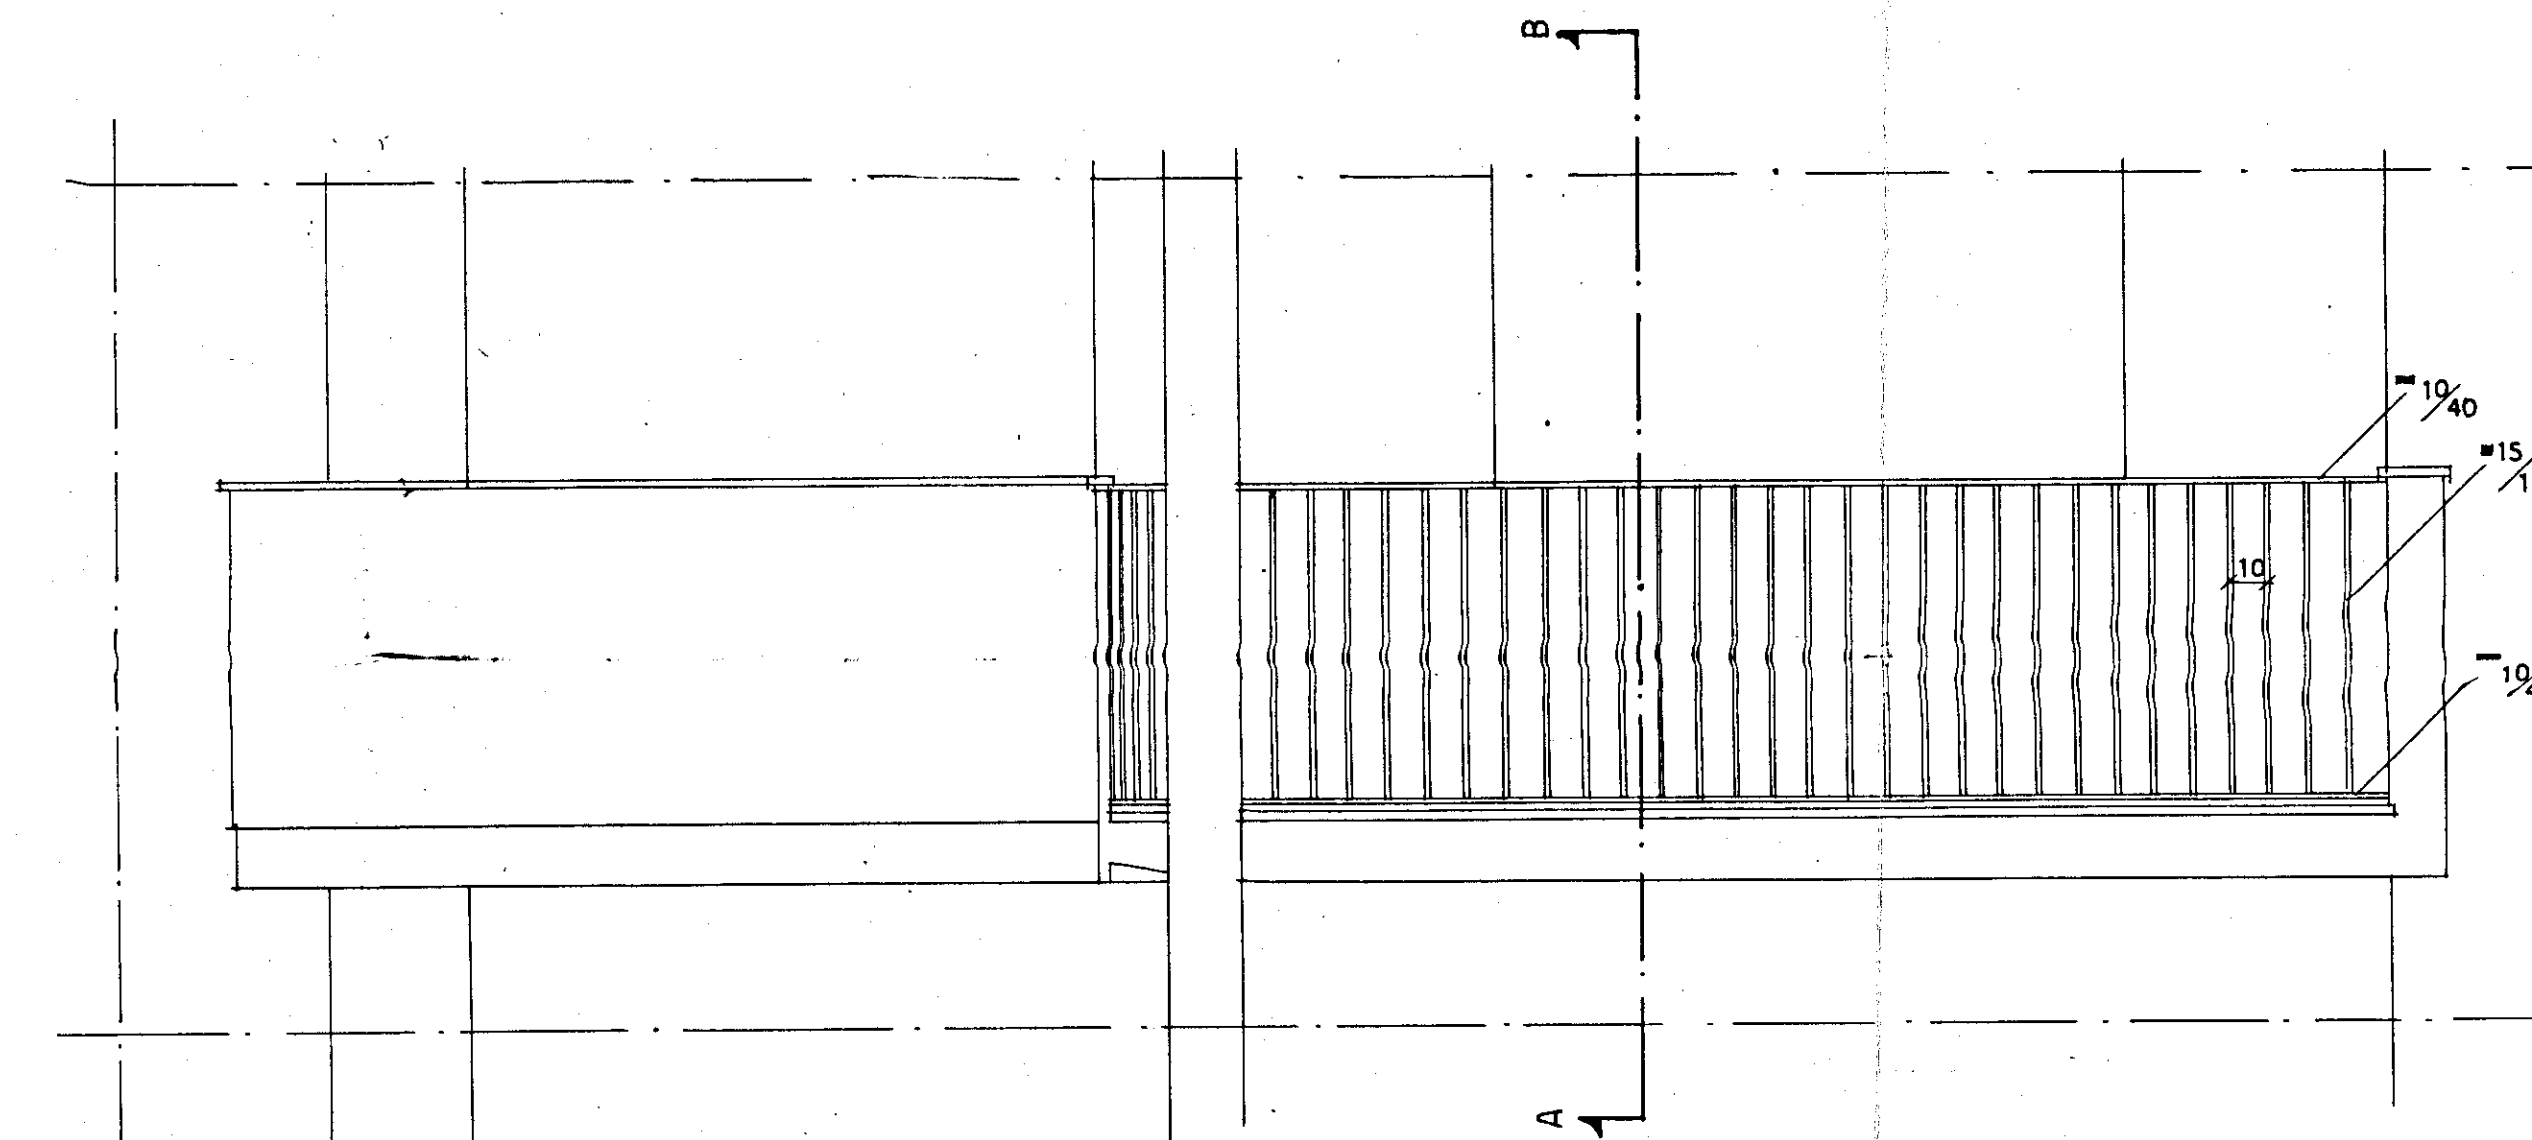


A - PROSPETTO - RAPP.1:20 -

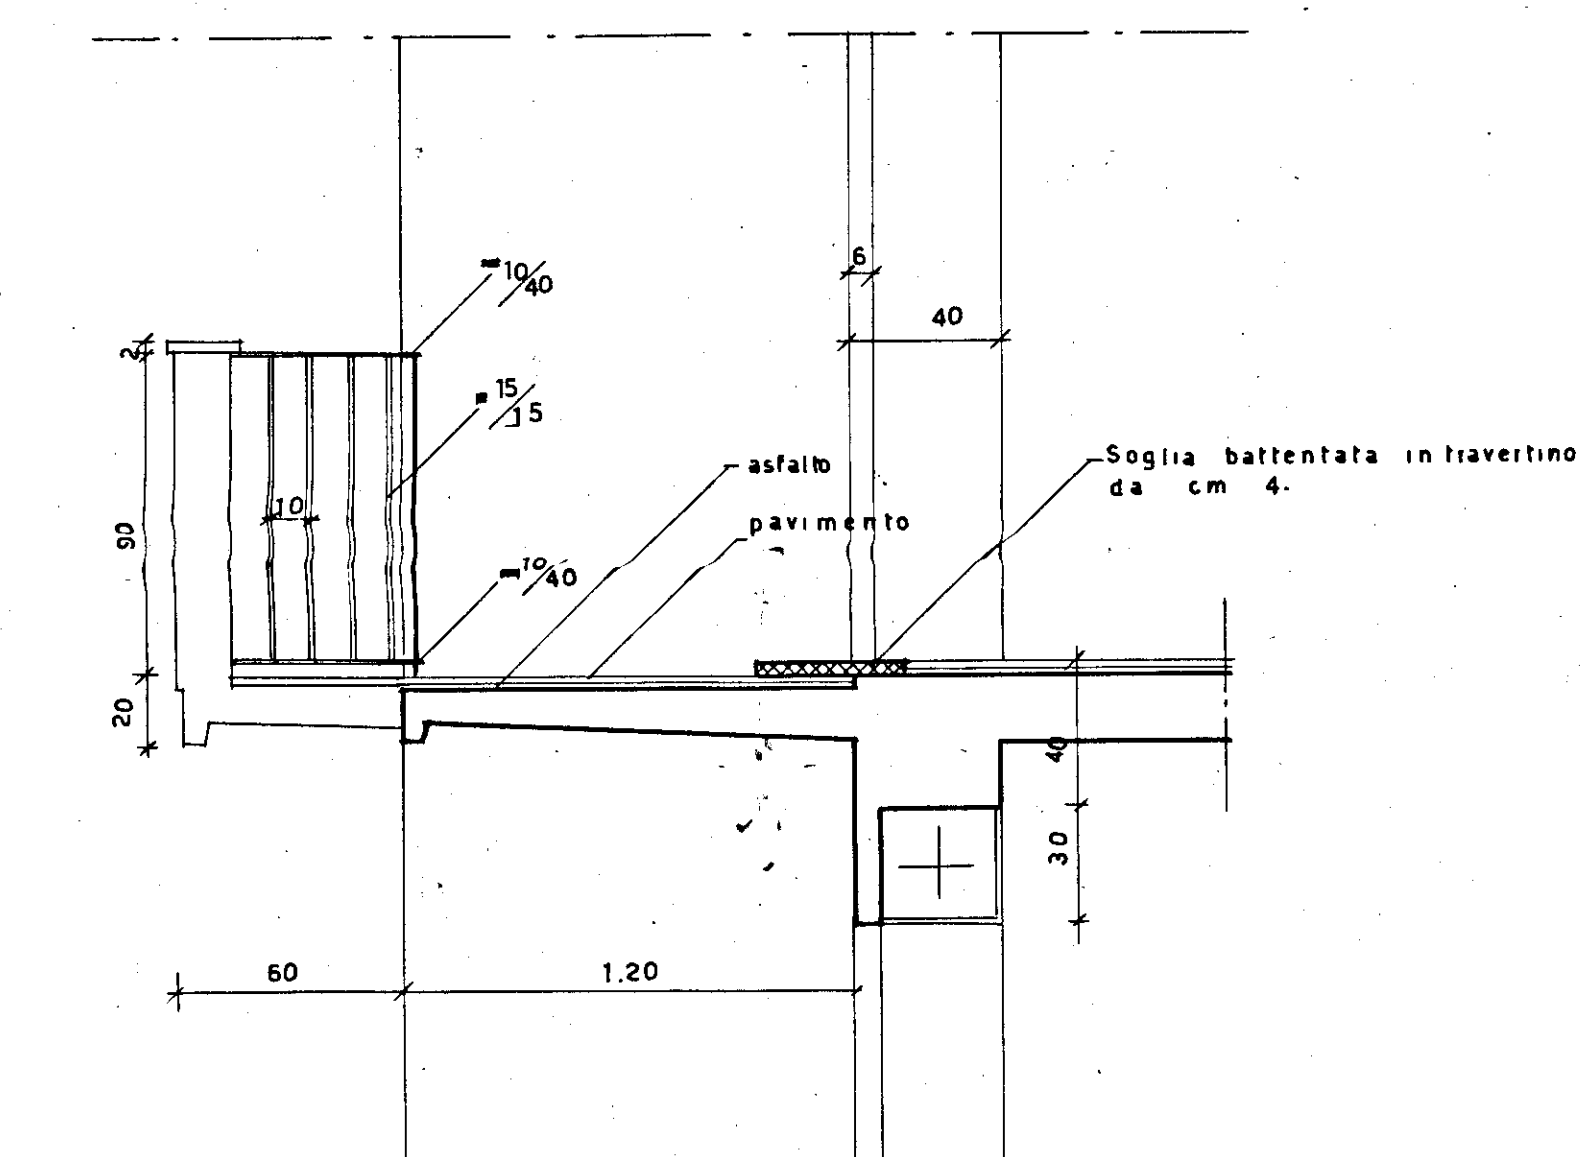


A SEZIONE AB RAPP.120

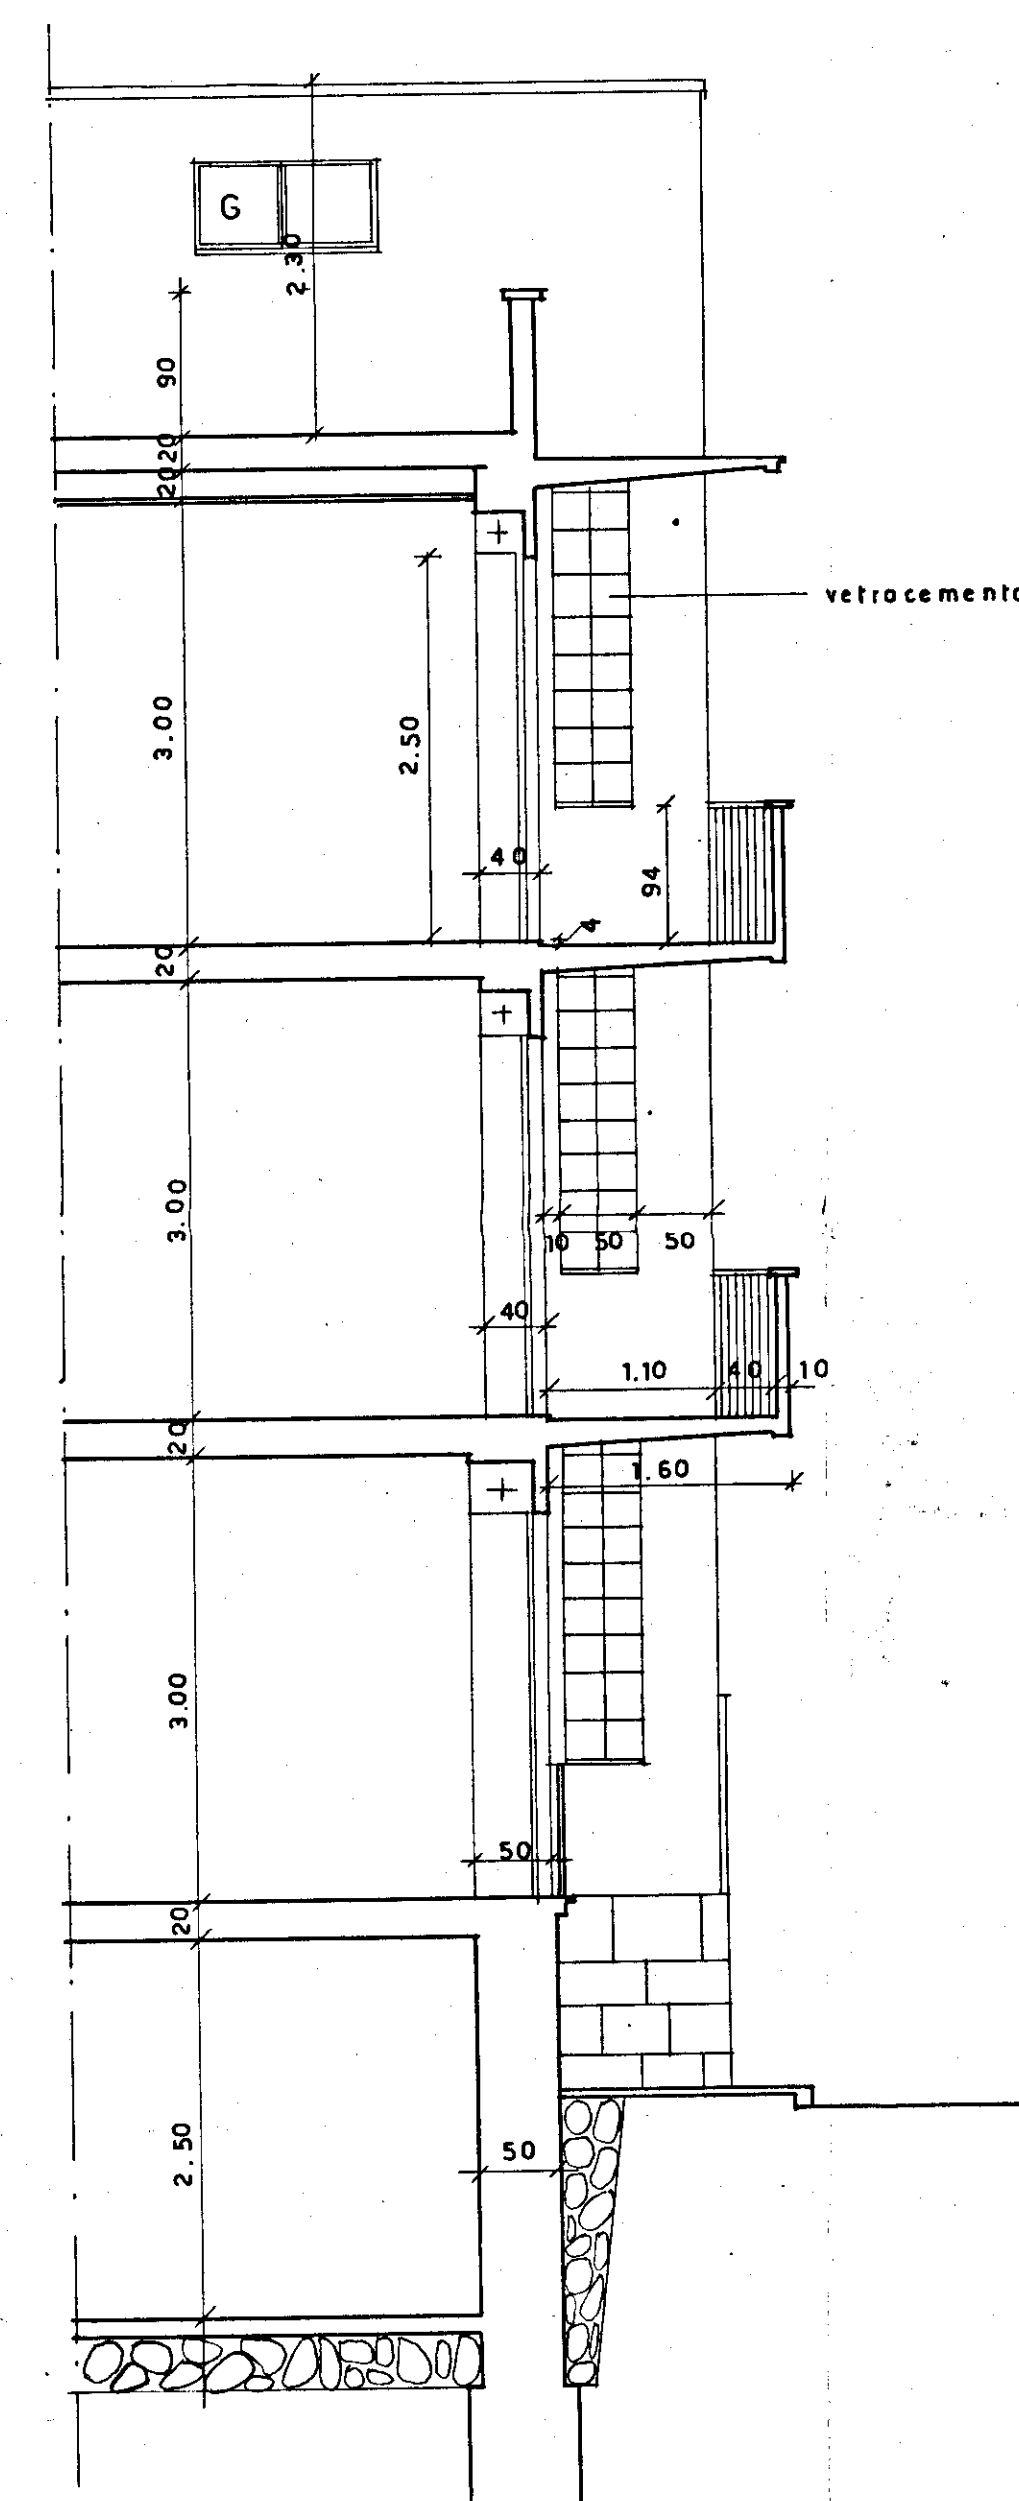


- SEZIONE 1-2 .RAPP.150 -

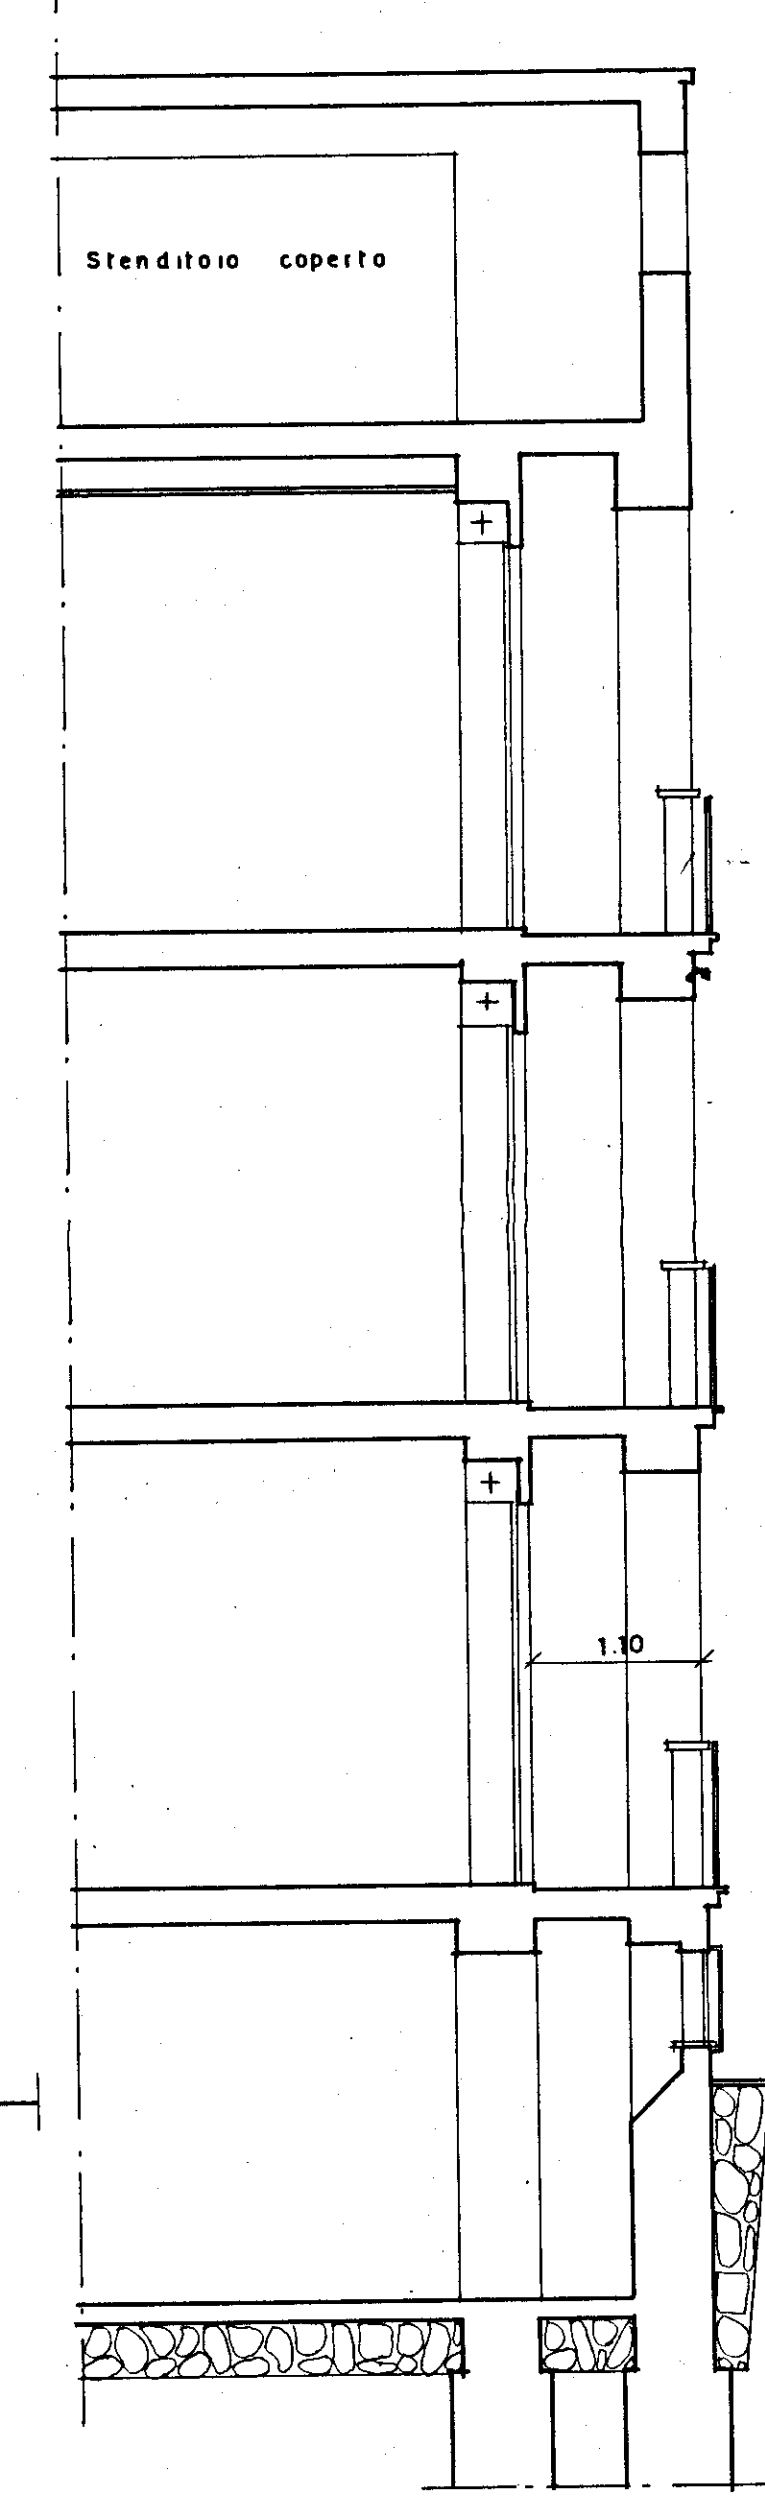


- SEZIONE 3 - 4. RAPP. 1:50 -

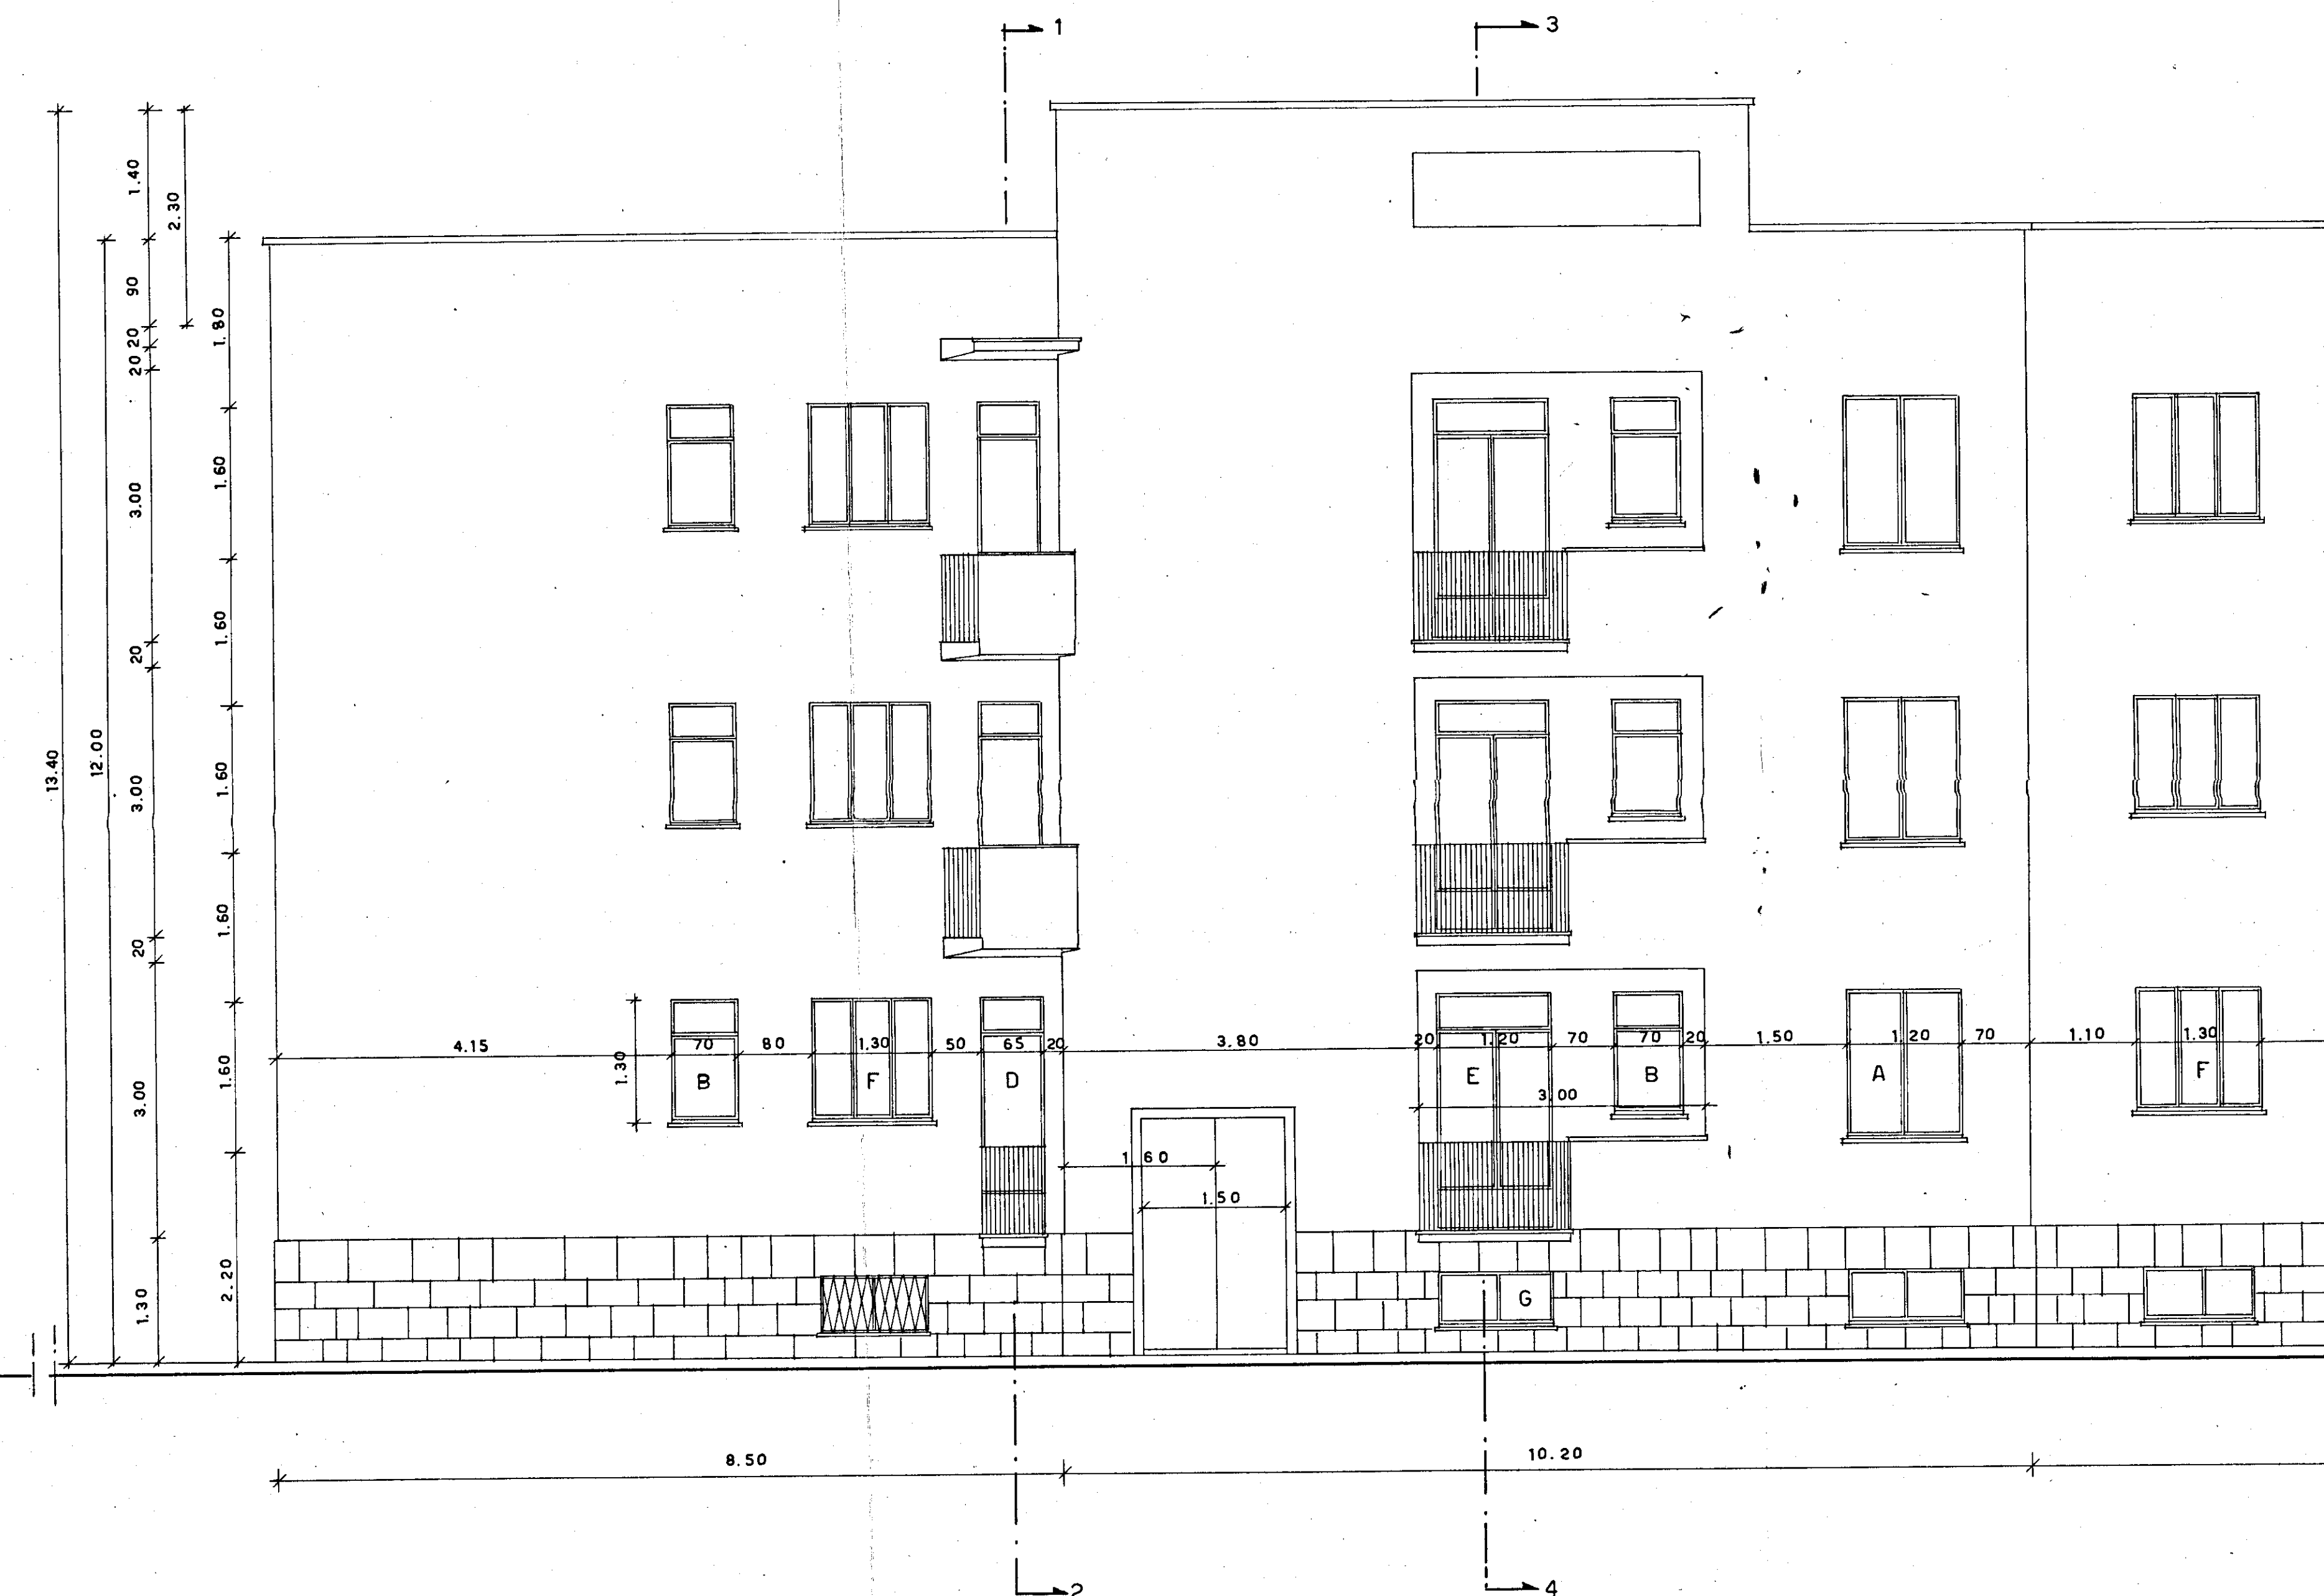

- PROSPETTO - RAPP.1:50 -

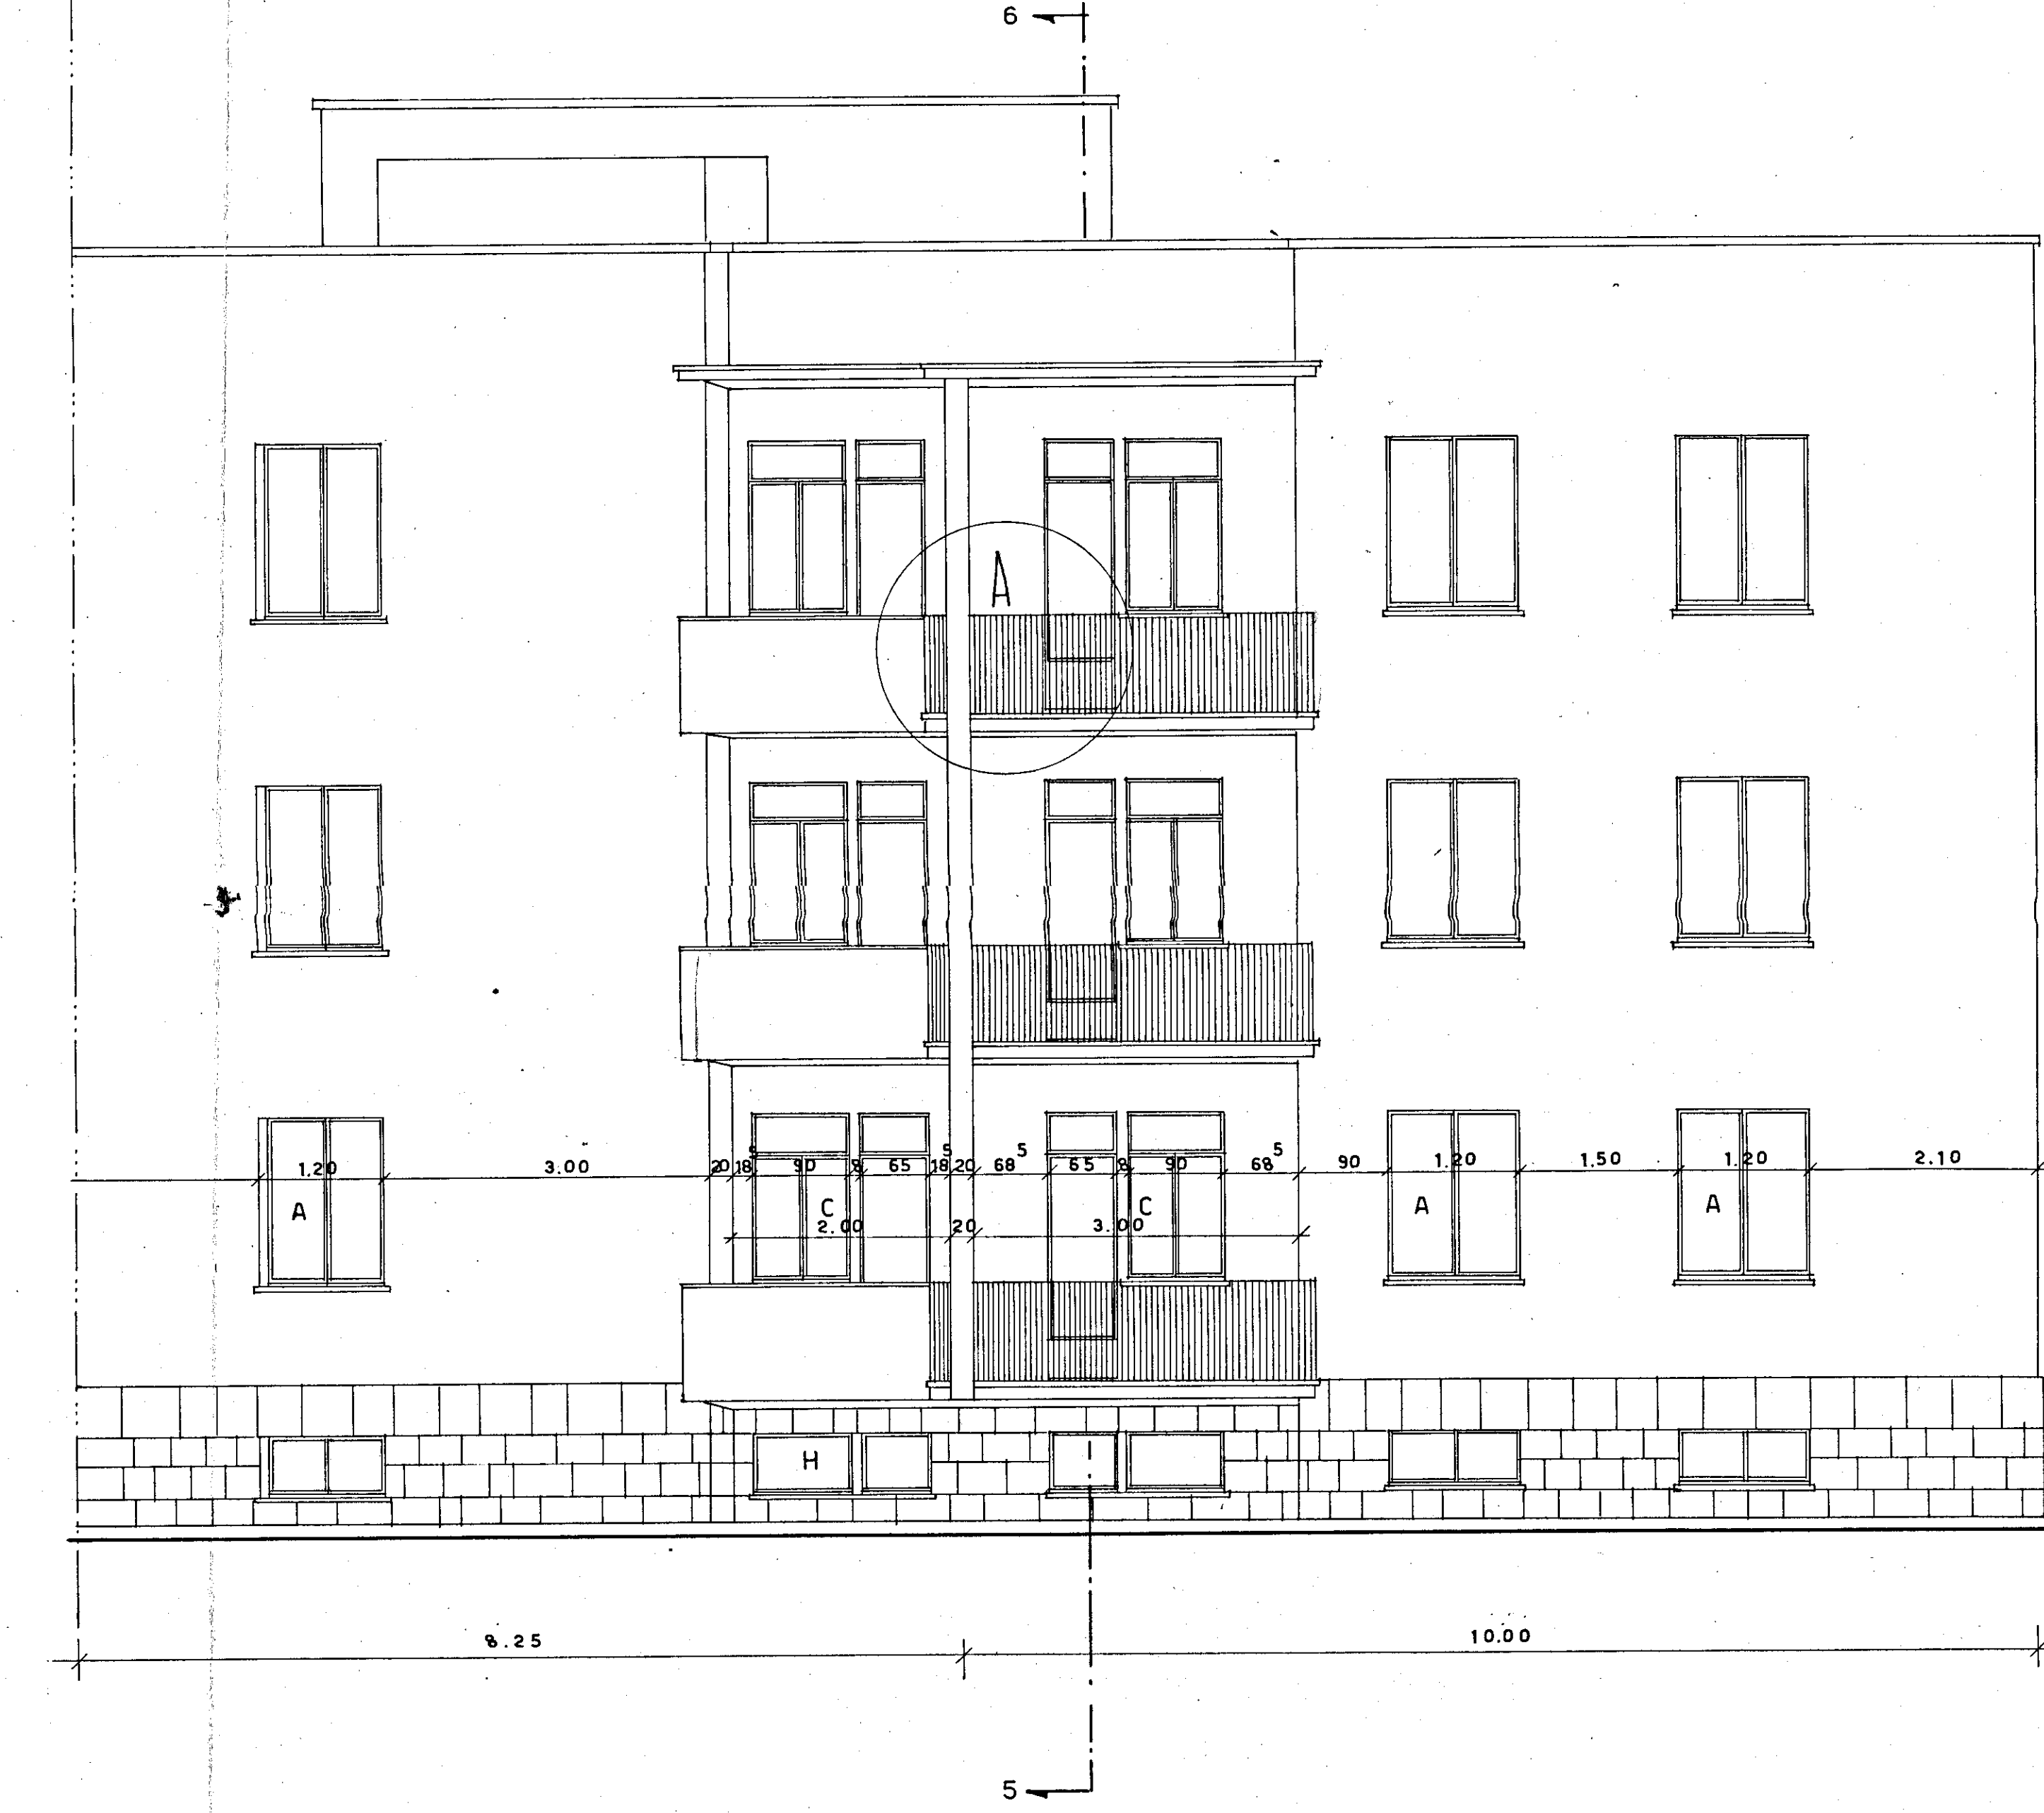

- RETROSPETTO - RAPP. 1:50 -

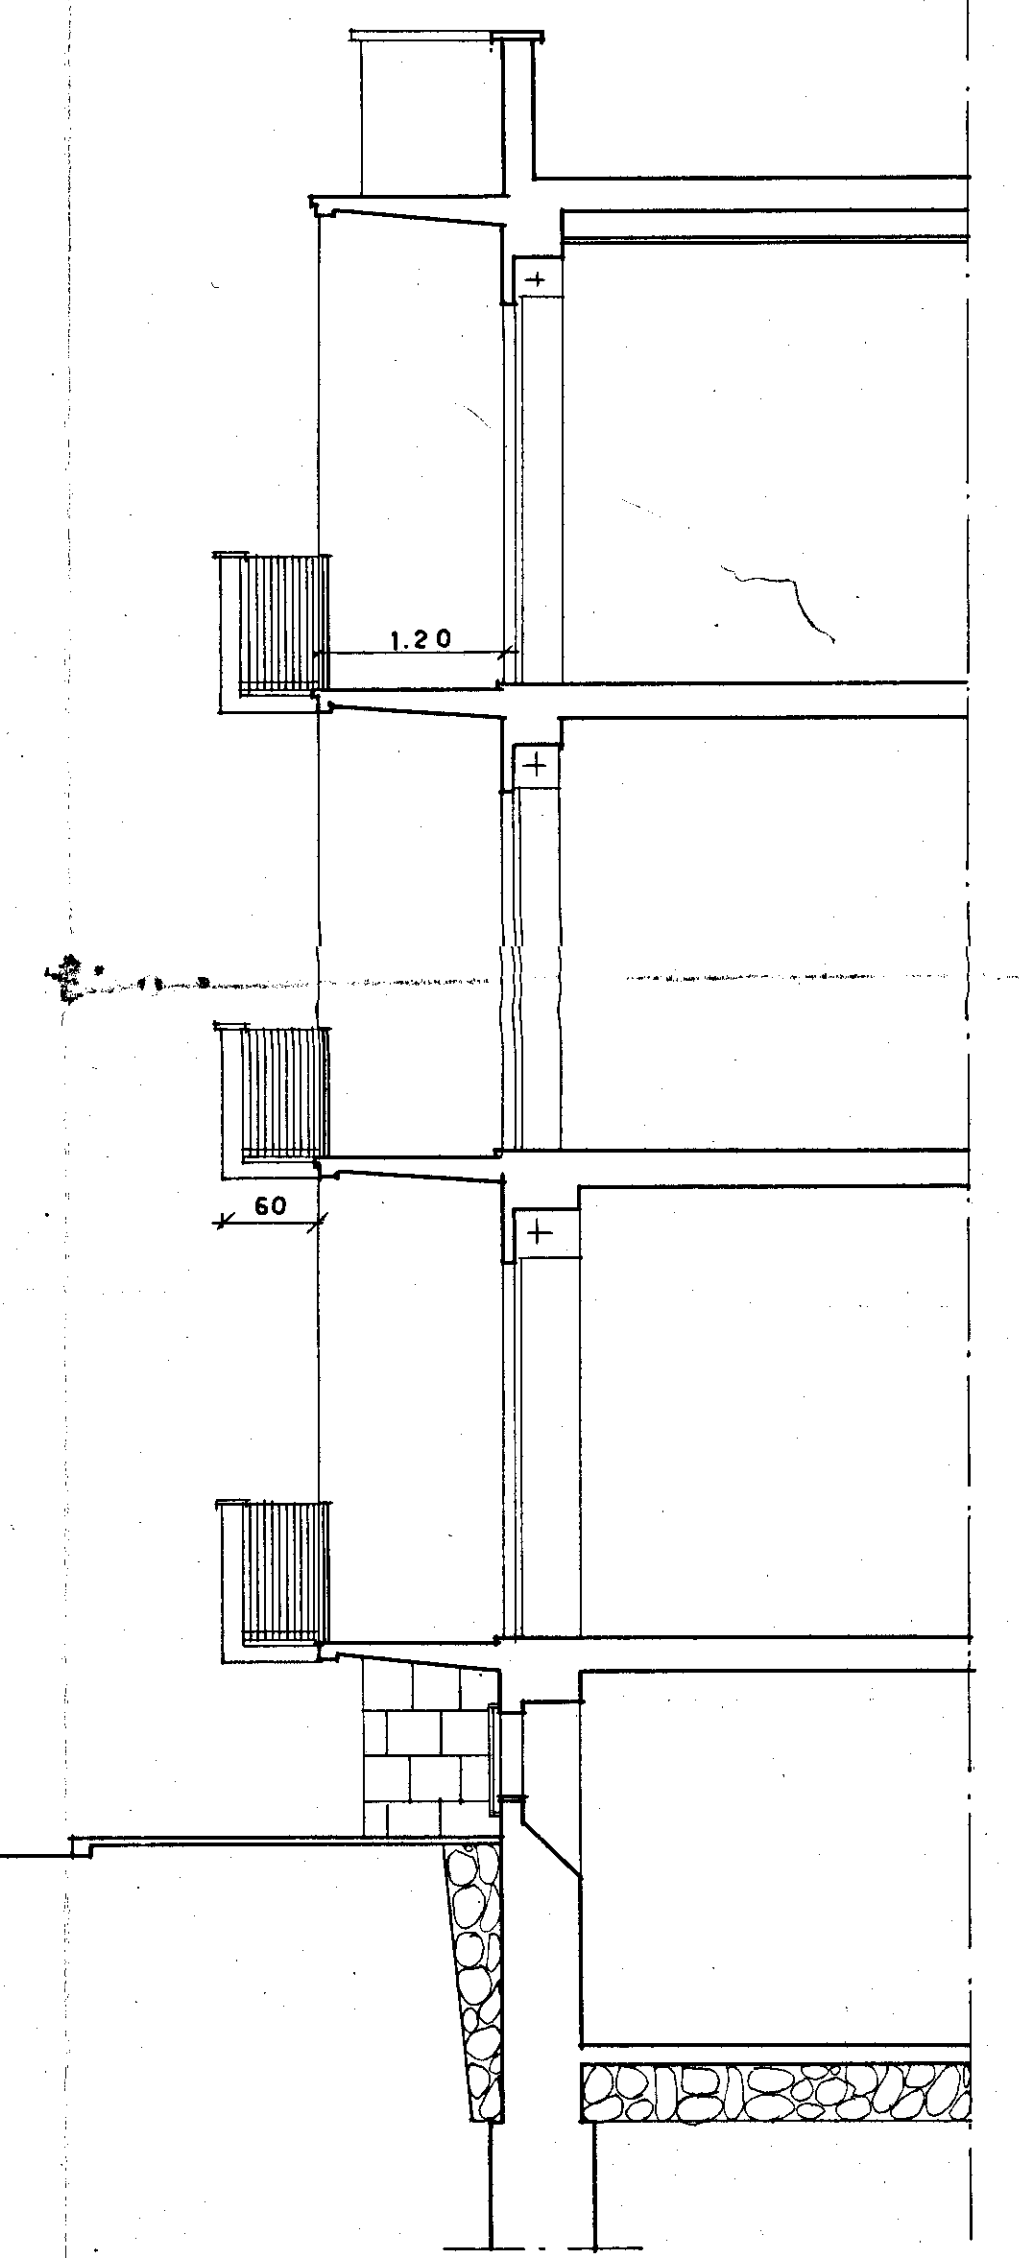

- SEZIONE 5_6.RAPP.1:50 -