


PIANTA PIANO TIPO

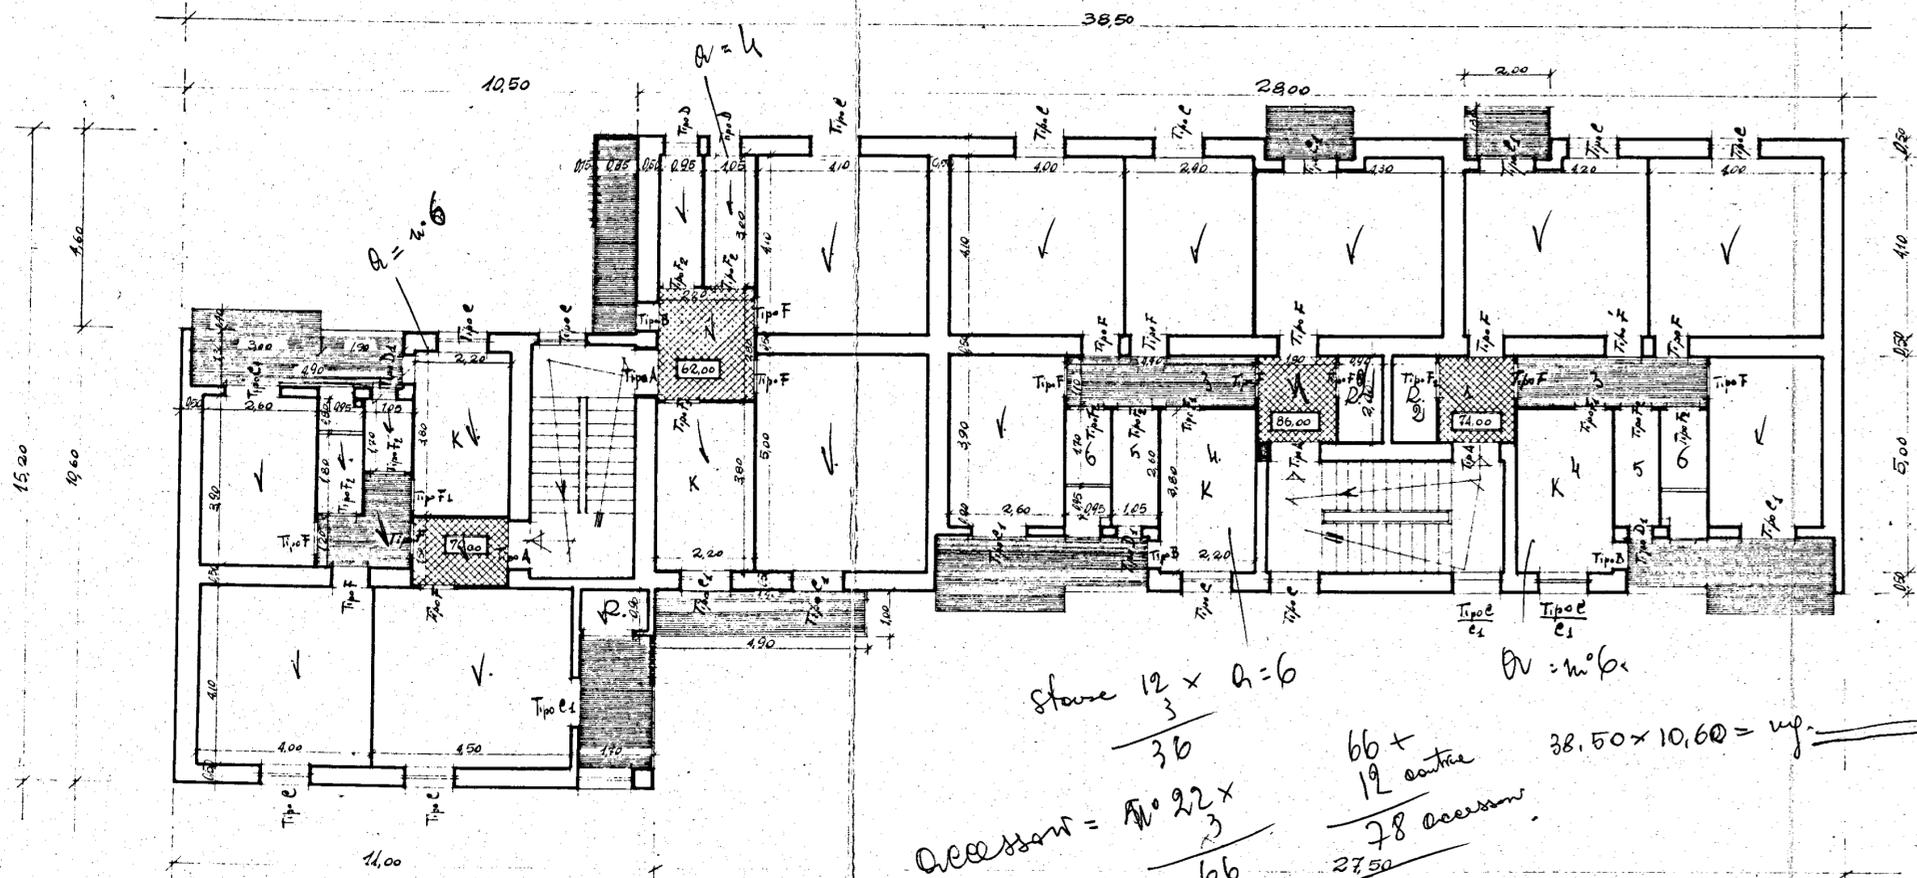

$38.50 \times 10.60 = \text{mq}$
 $12 \times 3 = 36$
 $66 + 12 \text{ atri}$
 78 access
 27.50
 11.00
 38.50

PIANTA PIANO SECONDO

