



PIANTA

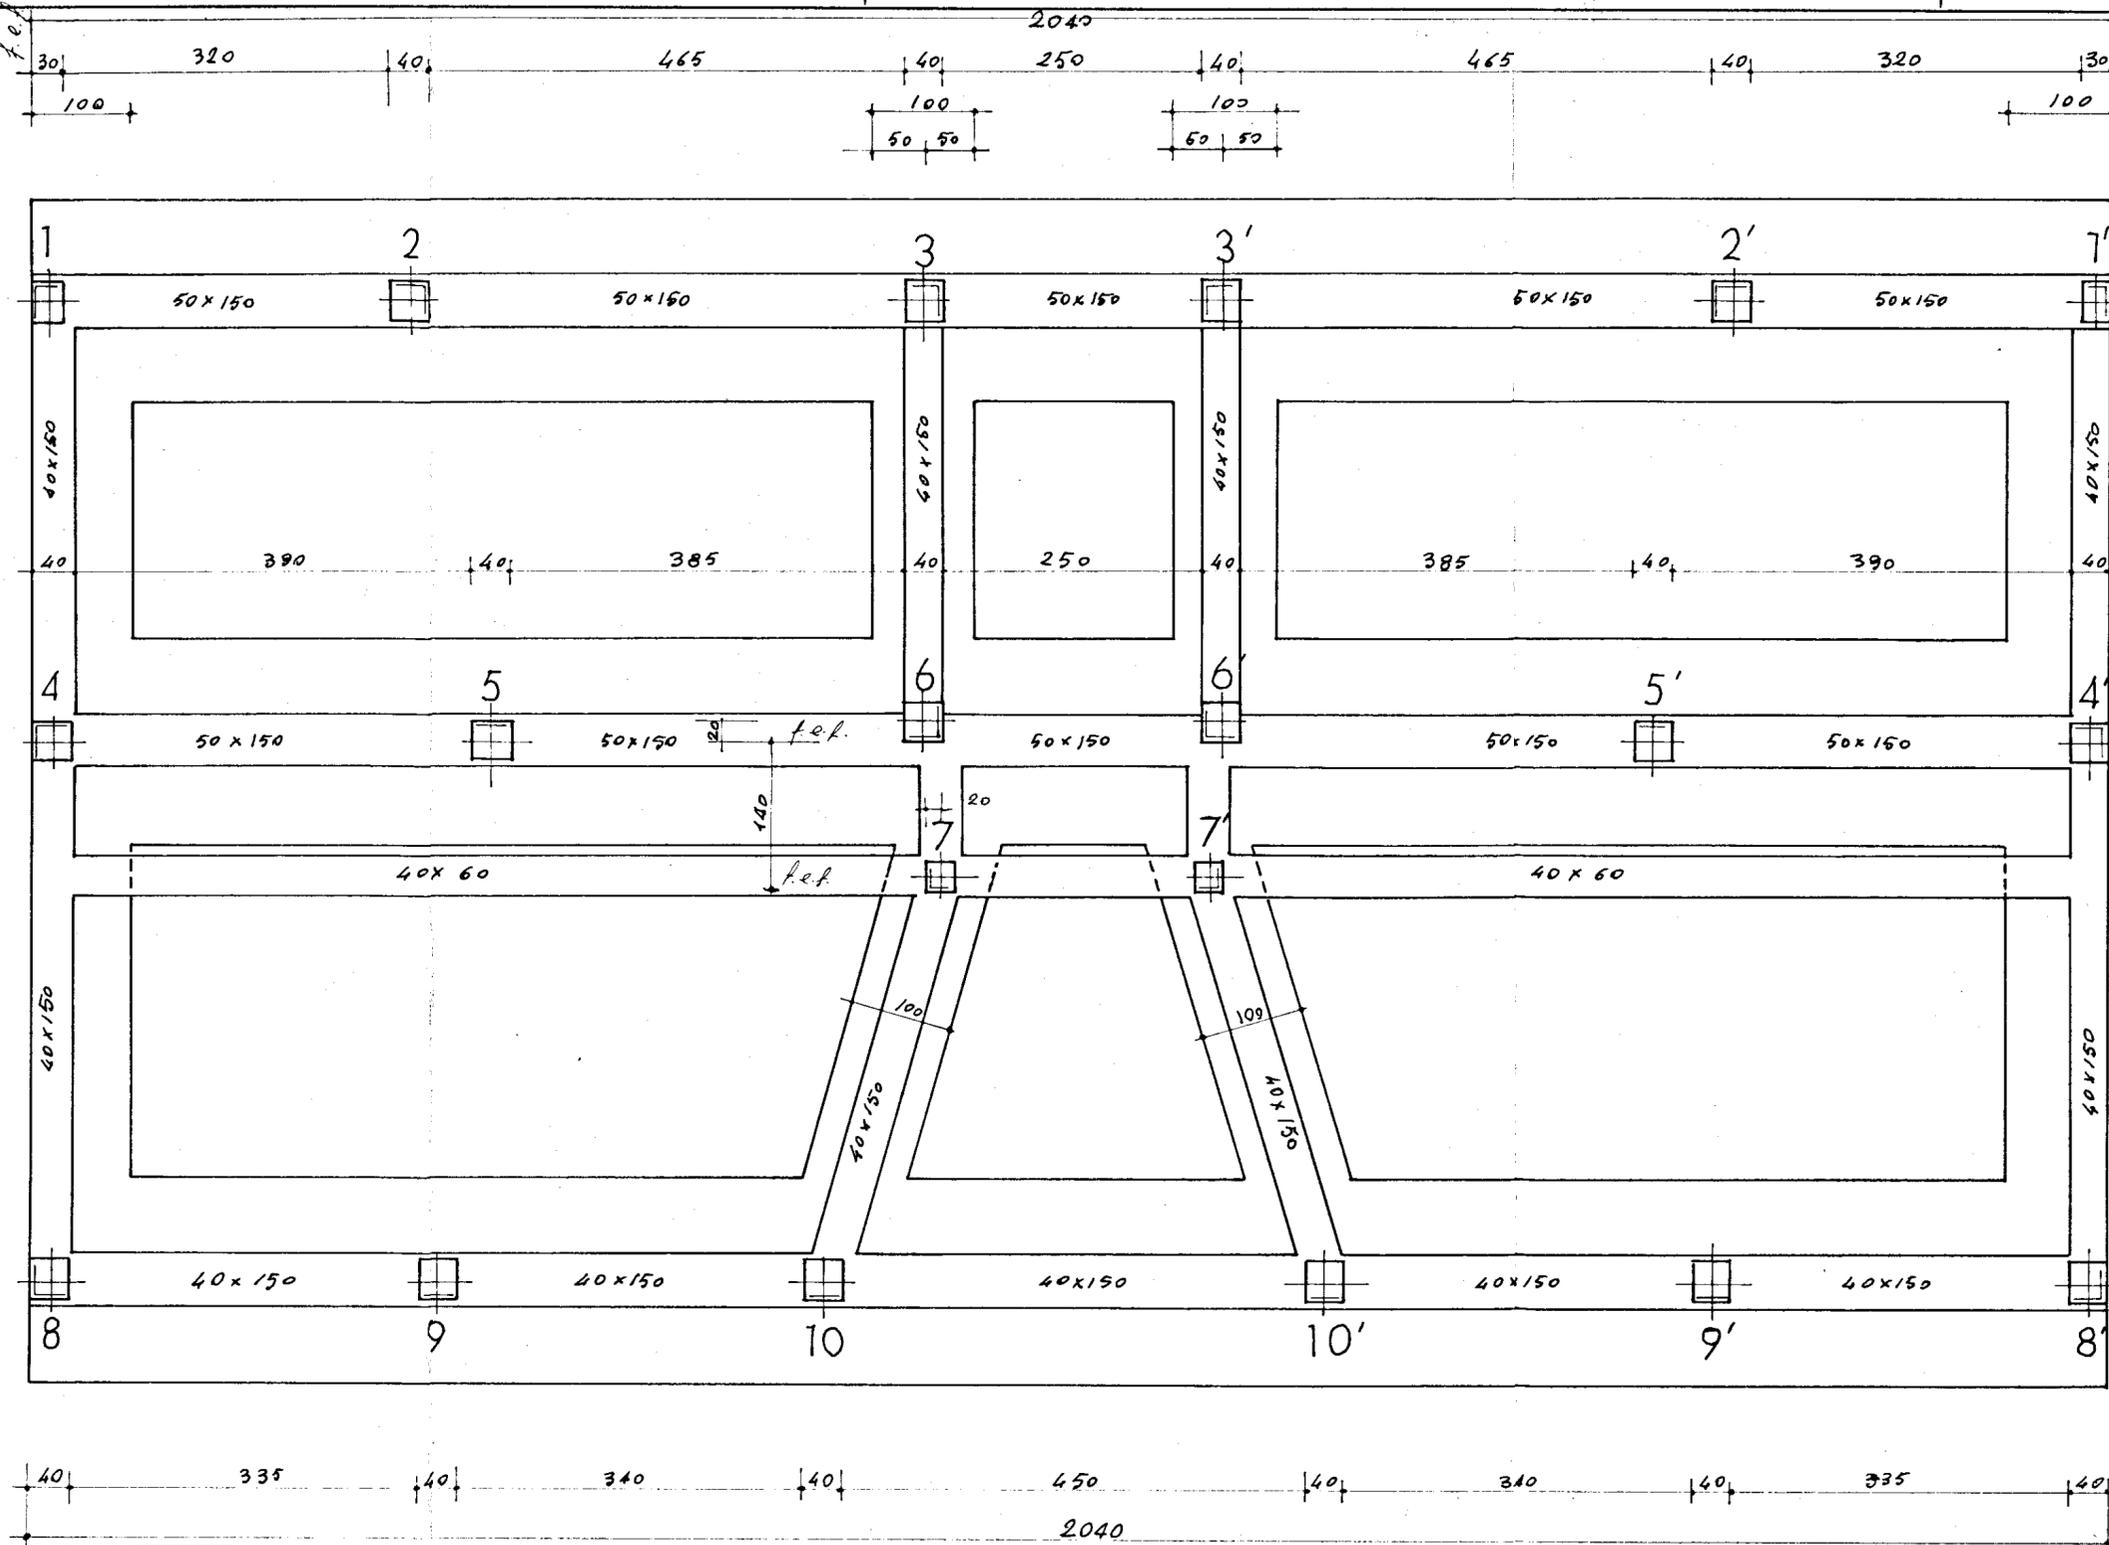

SEZ. TRASN.

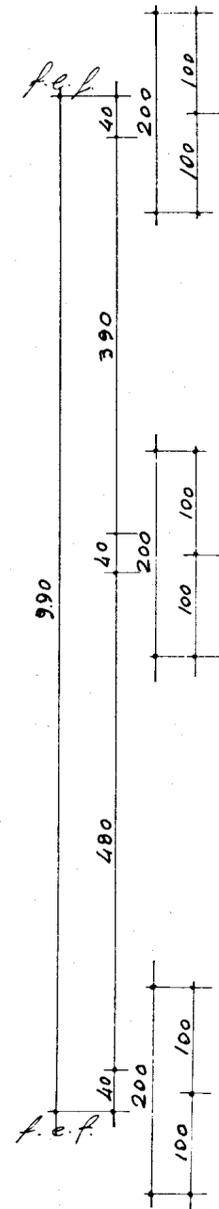