
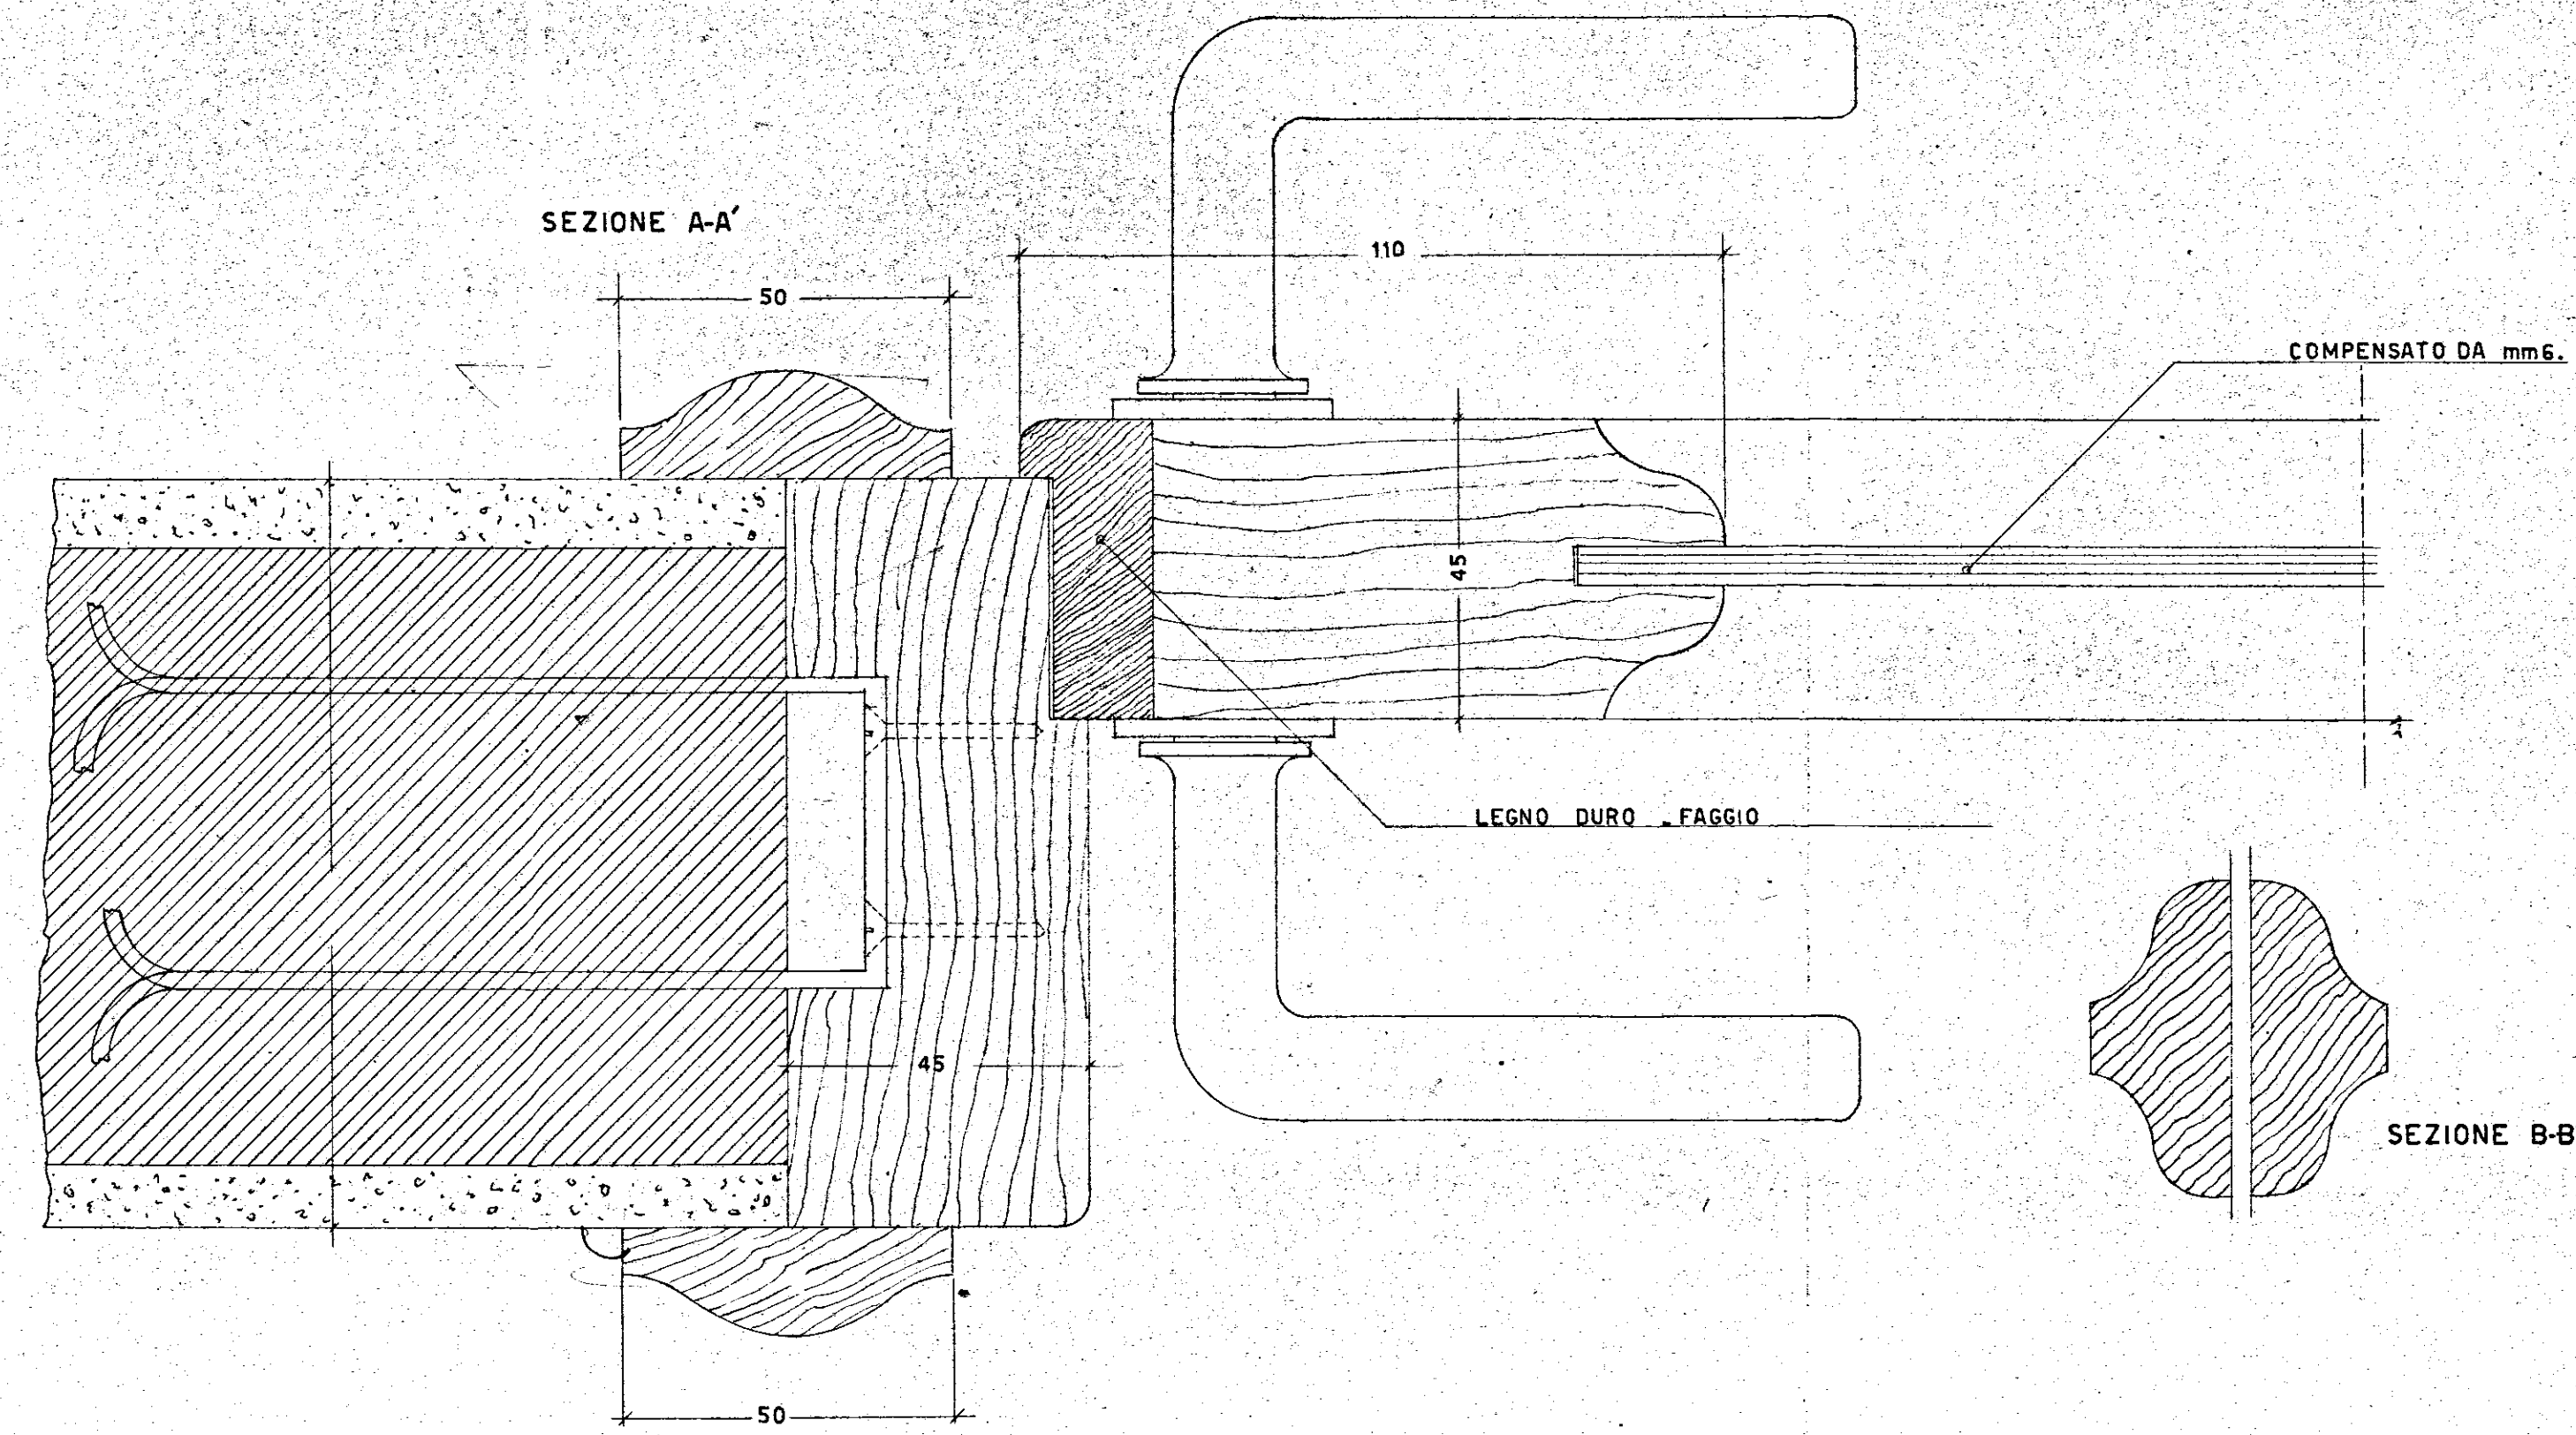
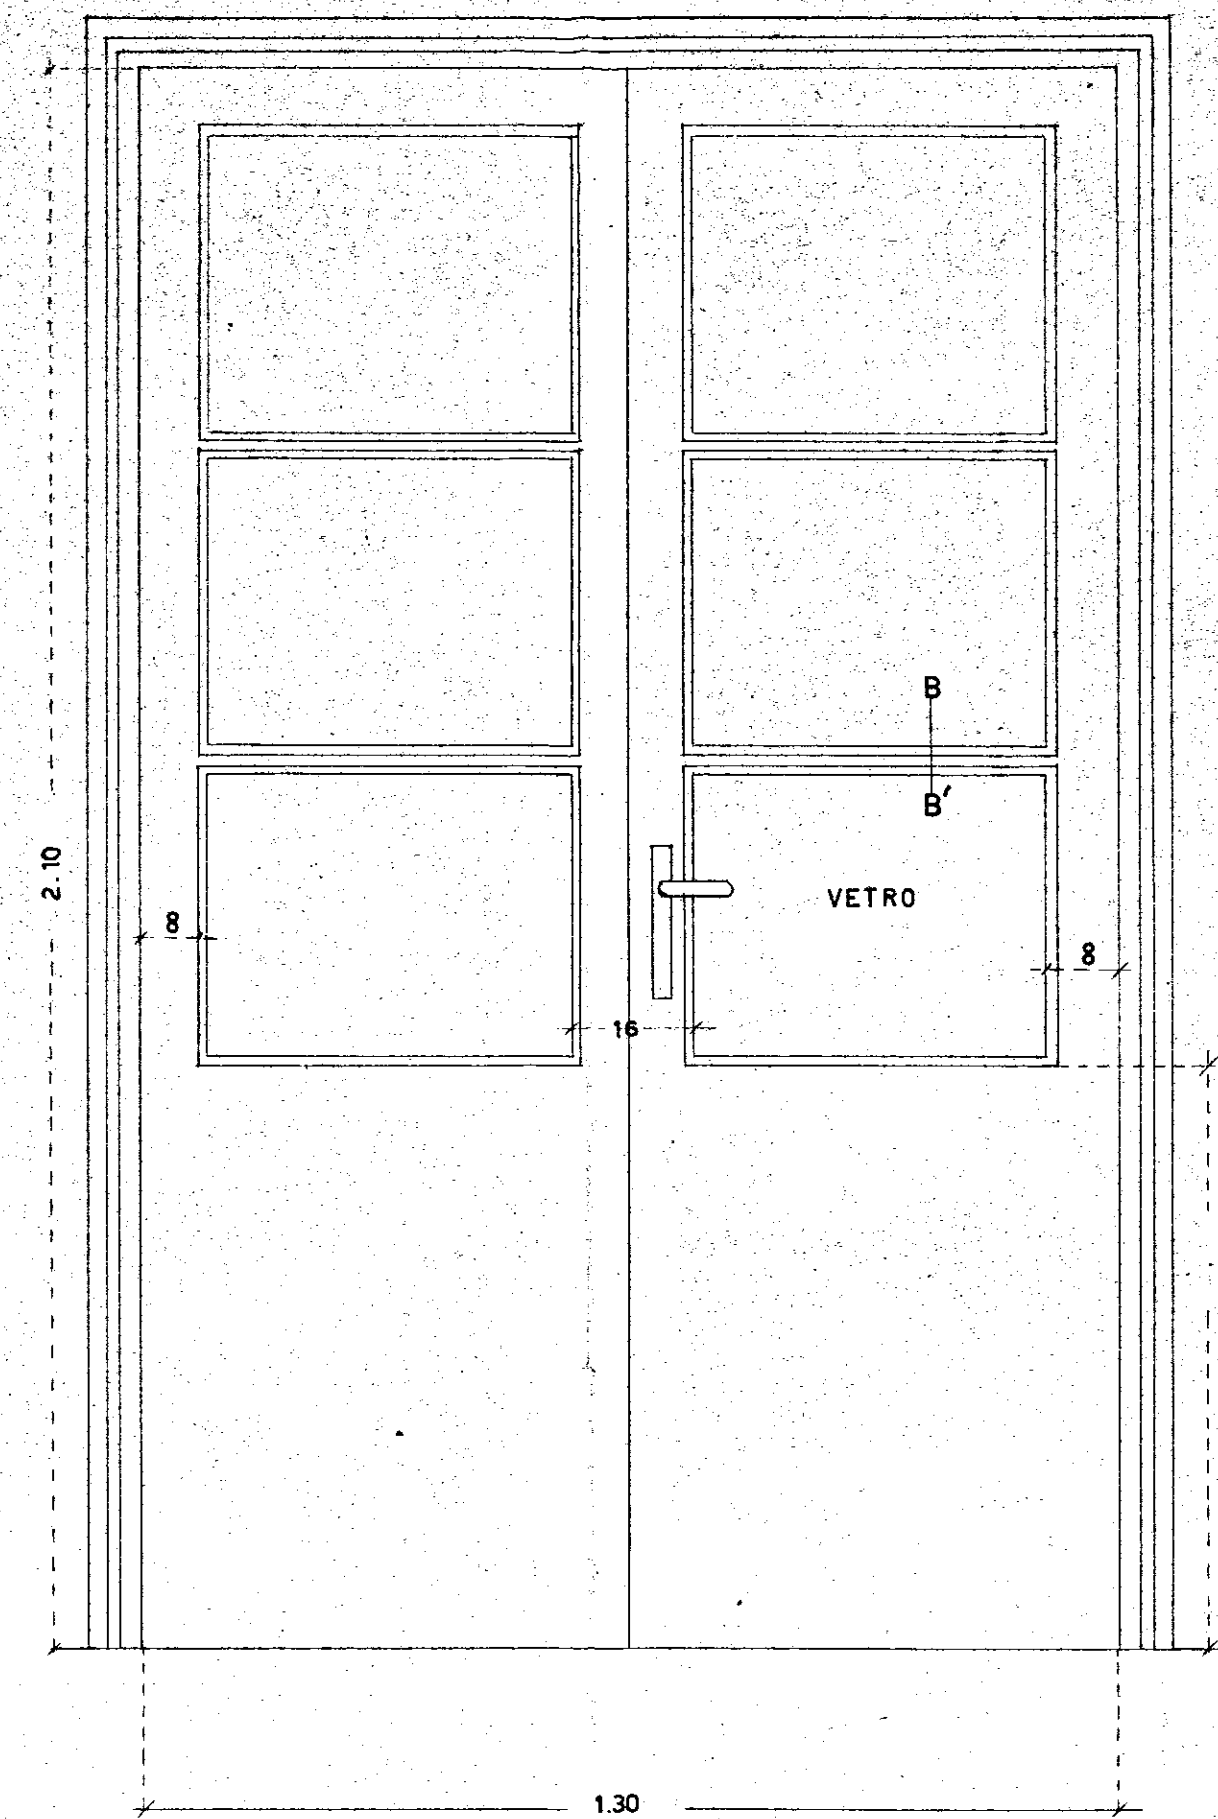


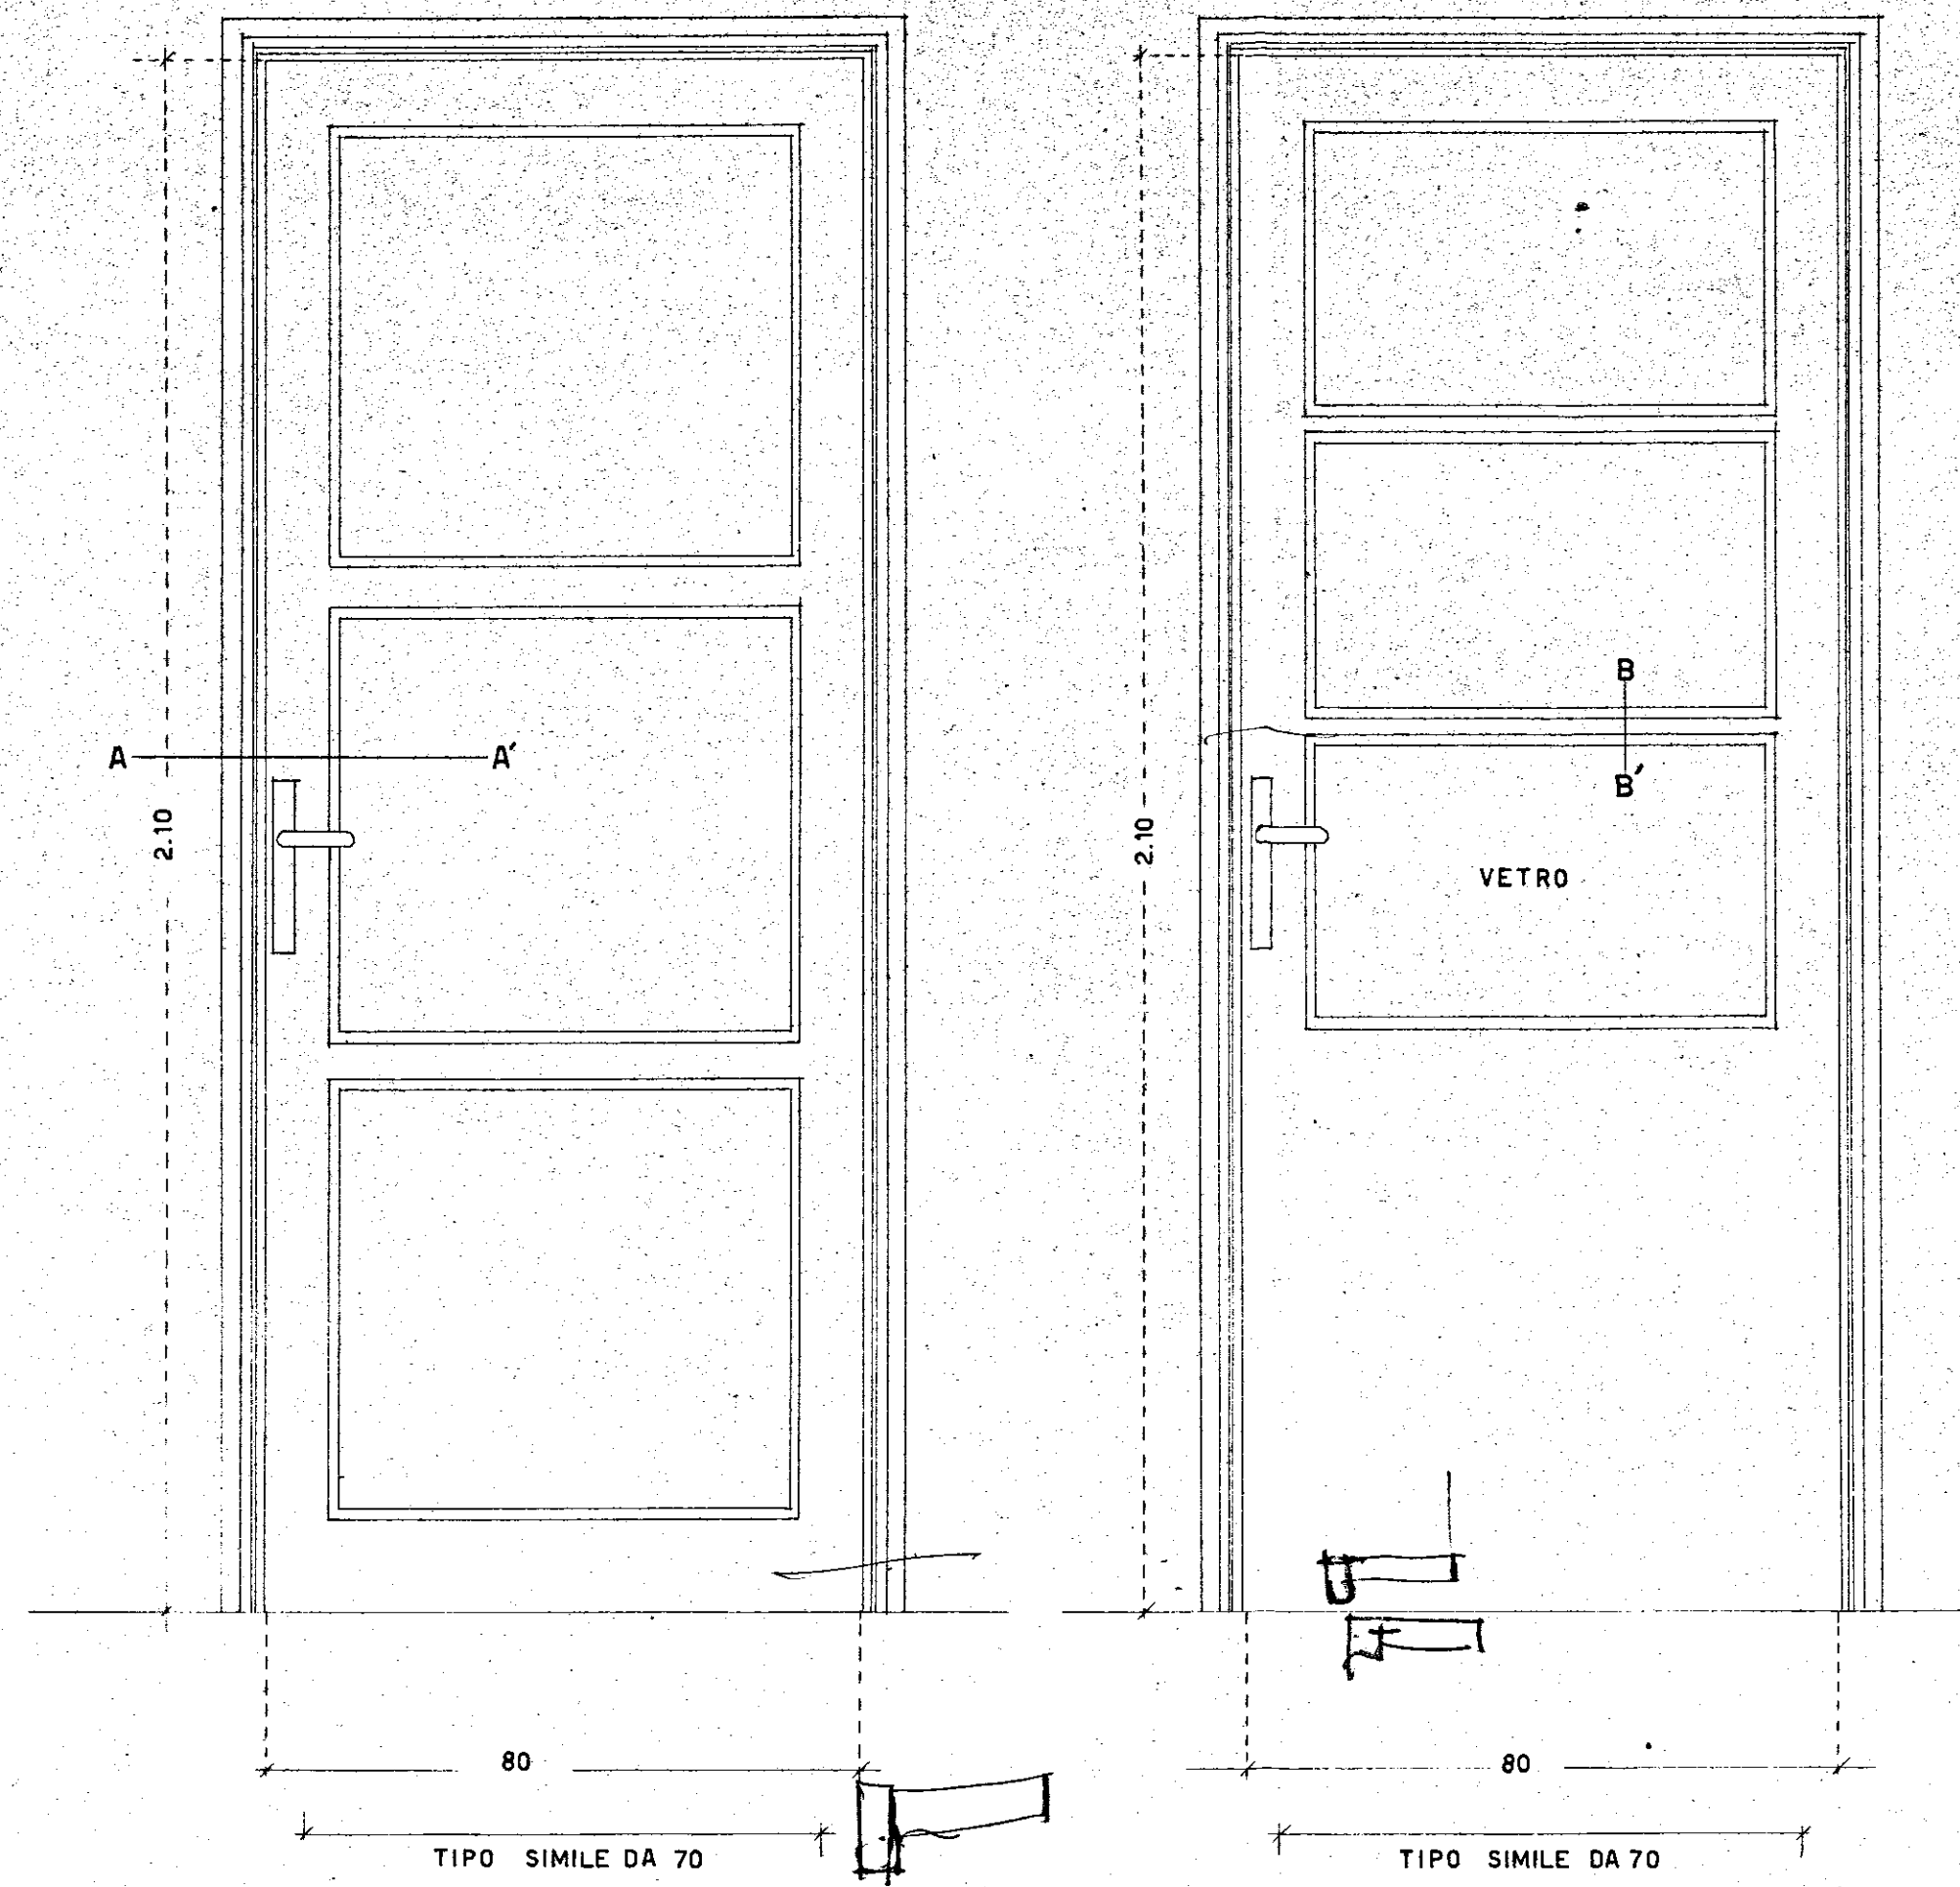

ISTITUTO CASE POPOLARI - BRINDISI.		RADA 110-1.1
INA CASA	CASE RIONE CASALE	REV.
	TIPI DI PORTE E VETRINE INTERNE	DATA
	STUDIO ARCH. G. MINNUCCI - ROMA.	REP 183
		PROT. 2354