



ISAM
STUDIO
TERMOTECNICO
Via Cesare Bracco 42 - Tel. 0831/21593
72100 BRINDISI

IMPIANTO DI RISCALDAMENTO MONOTUBO	
Scala 1:100	I.A.C.P.
Data 7-7-1977	Alloggi popolari
TAV. 1	Via D. Chiesa
	MESAGNE
Piante, schema e tabelle	

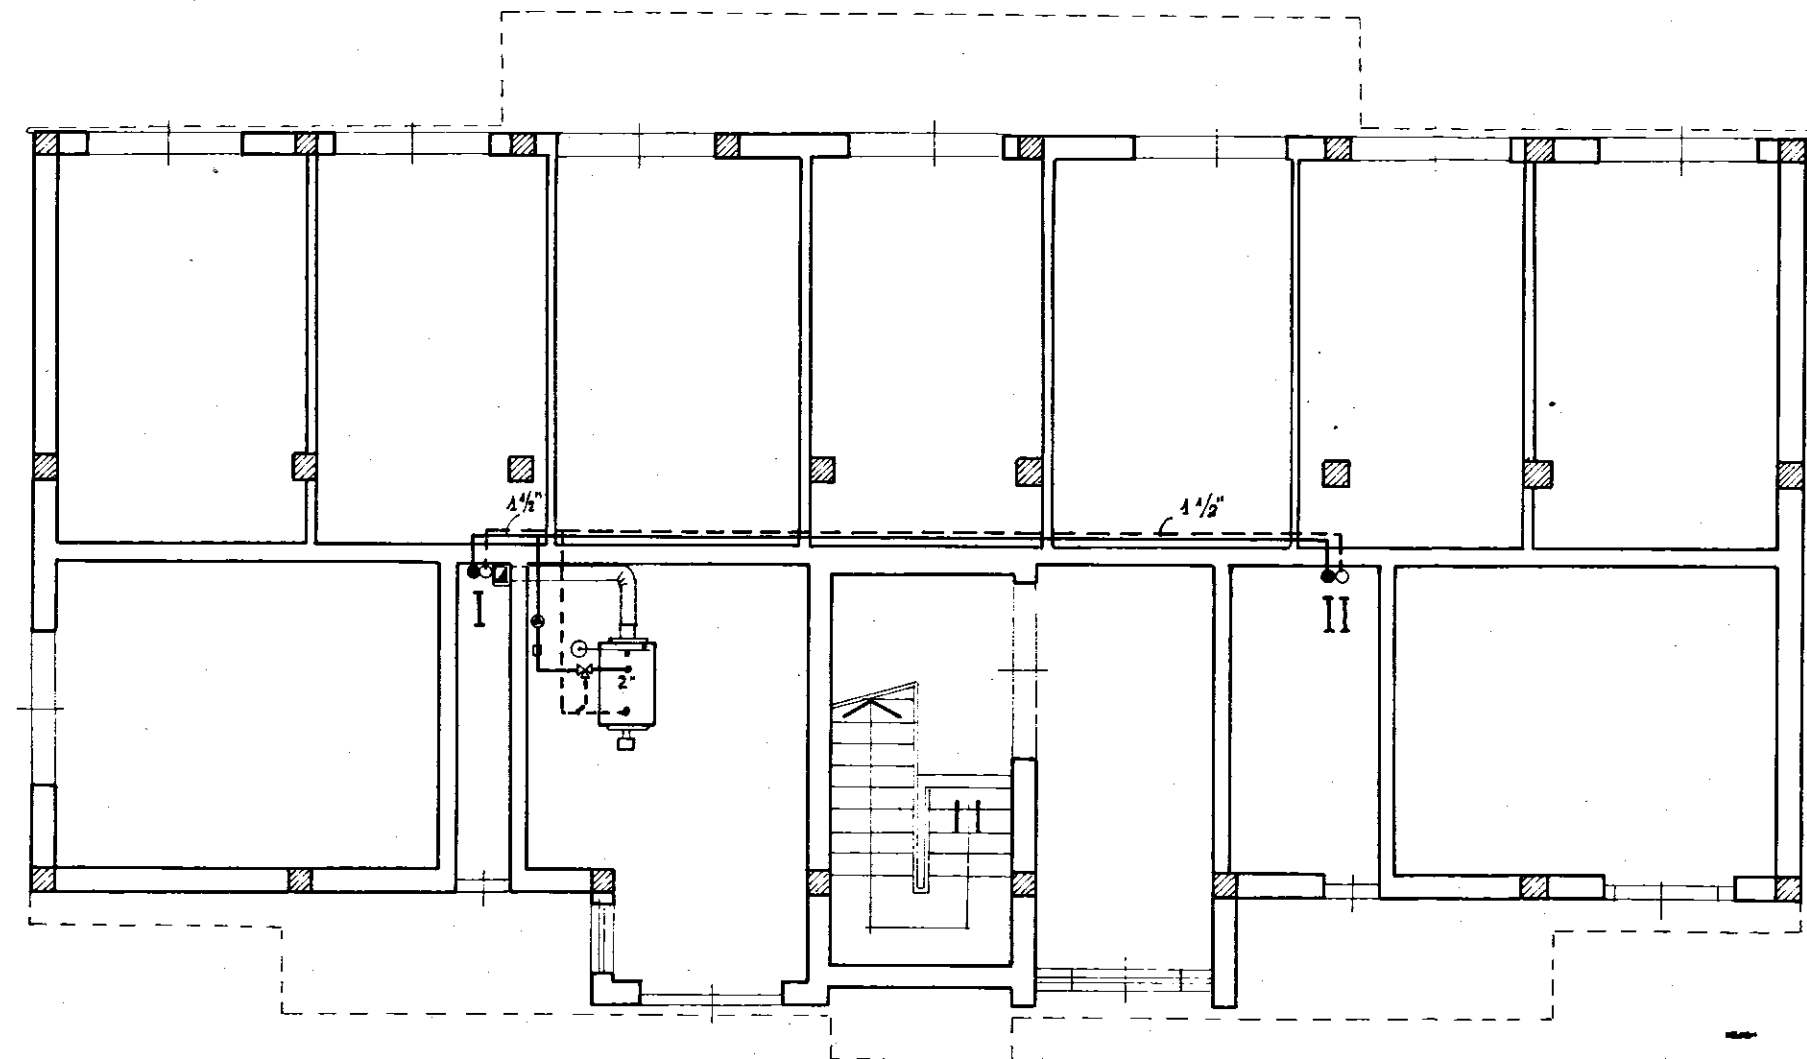

PIANO TERRA

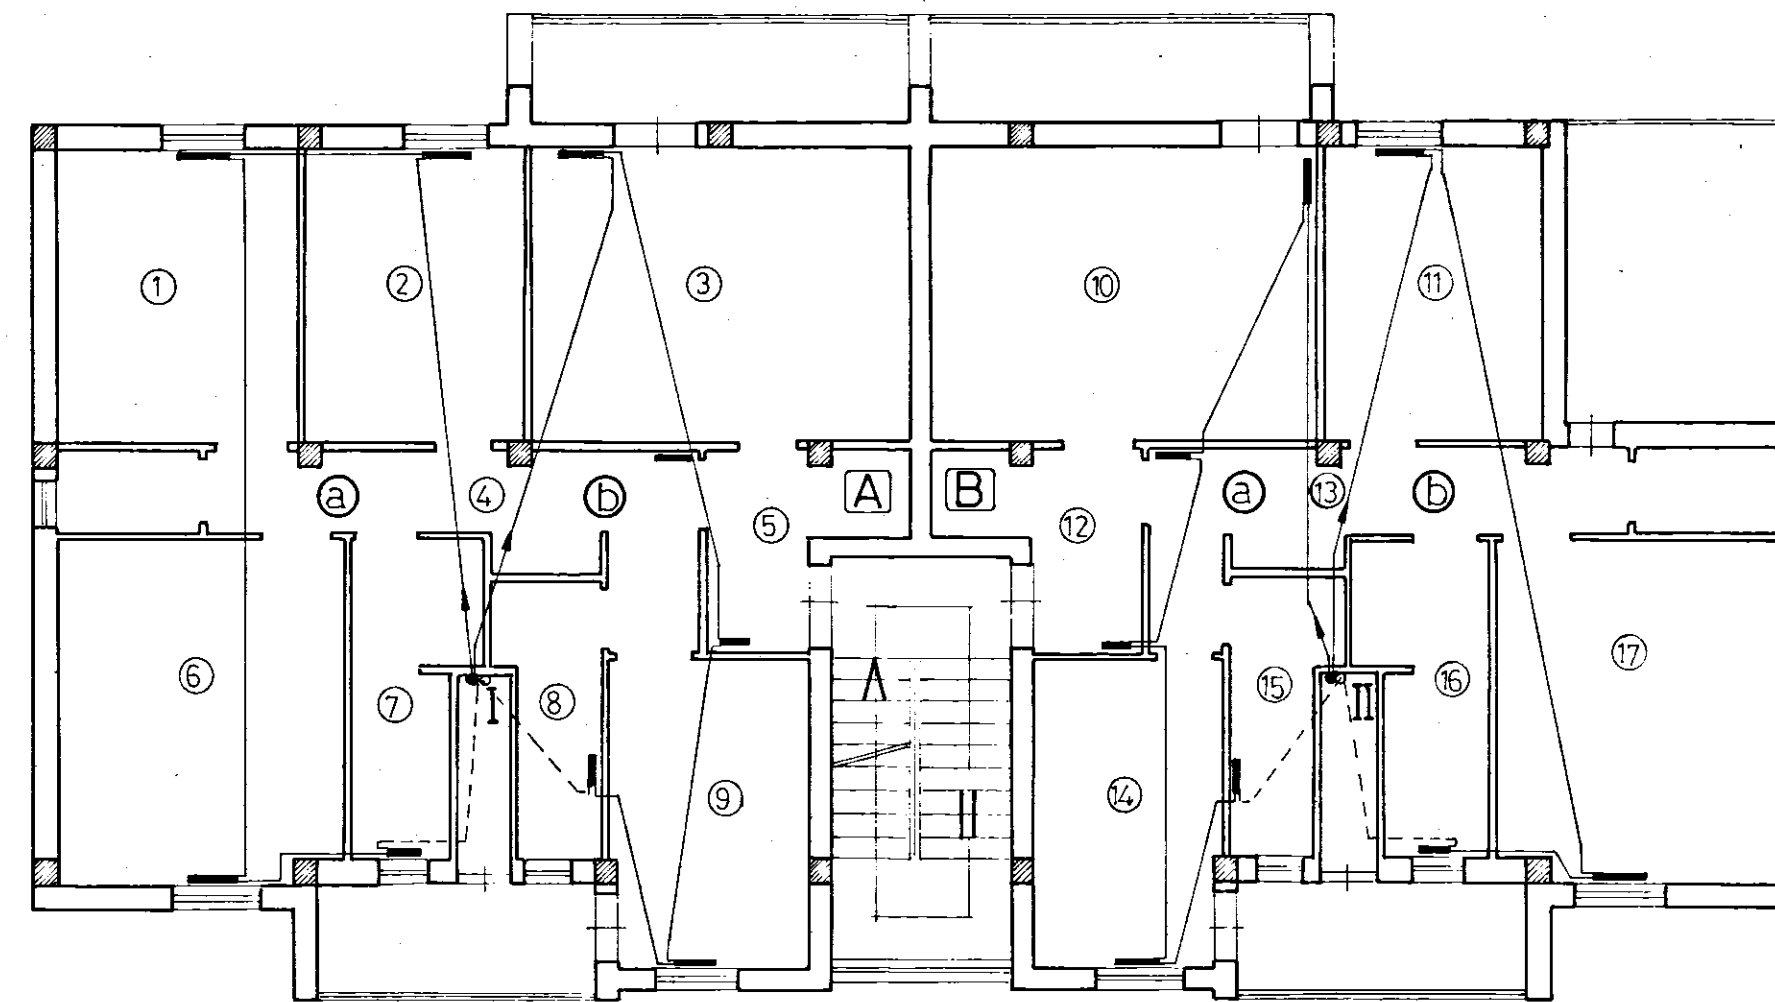

PIANO TIPO

Schema

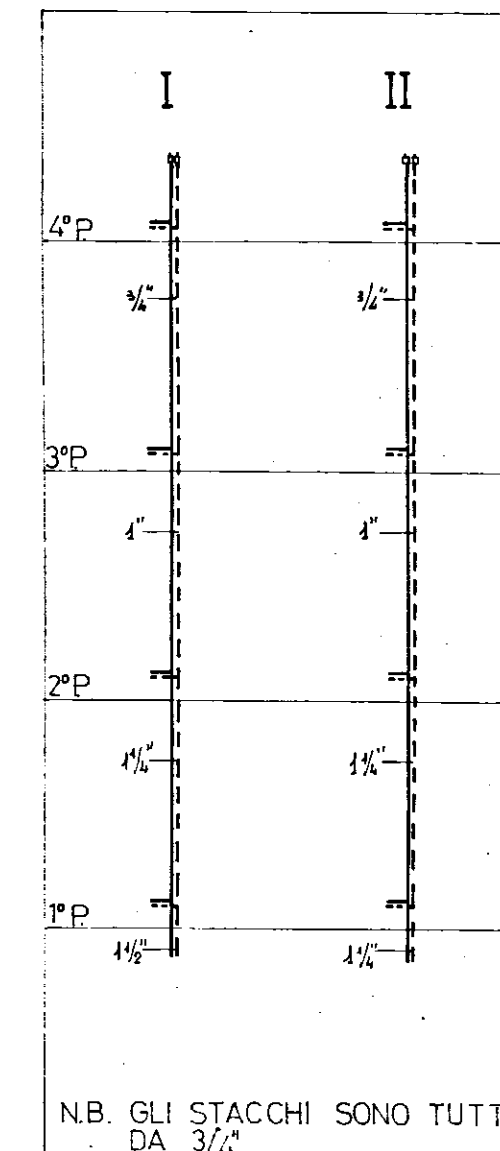


TABELLA RADIATORI

LOCALE N°	Piano I	Piano II-III	Piano IV
	Gruppi	Gruppi	Gruppi
1	10-678-3	9-678-3	12-678-3
2	5-678-3	4-678-3	7-678-3
3	7-868-3	5-868-3	9-868-3
4	2-678-3	2-678-3	3-678-3
5	2-678-3	2-678-3	2-868-3
6	11-678-3	10-678-3	14-678-3
7	4-678-3	3-678-3	5-678-3
8	2-868-3	2-868-3	3-868-3
9	8-678-3	8-678-3	10-678-3
10	7-868-3	5-868-3	9-868-3
11	9-678-3	8-678-3	11-678-3
12	2-678-3	2-678-3	2-868-3
13	3-678-3	2-678-3	3-868-3
14	9-678-3	8-678-3	11-678-3
15	3-868-3	2-868-3	3-868-3
16	4-678-3	3-678-3	5-678-3
17	12-678-3	11-678-3	13-678-3

TABELLA ANELLI

Appartam.	Piano I	Piano II	Piano III	Piano IV
	φ Anelli	φ Anelli	φ Anelli	φ Anelli
	a b	a b	a b	a b
A	15 14	14 12	14 12	15 15
B	14 14	14 14	14 14	15 15