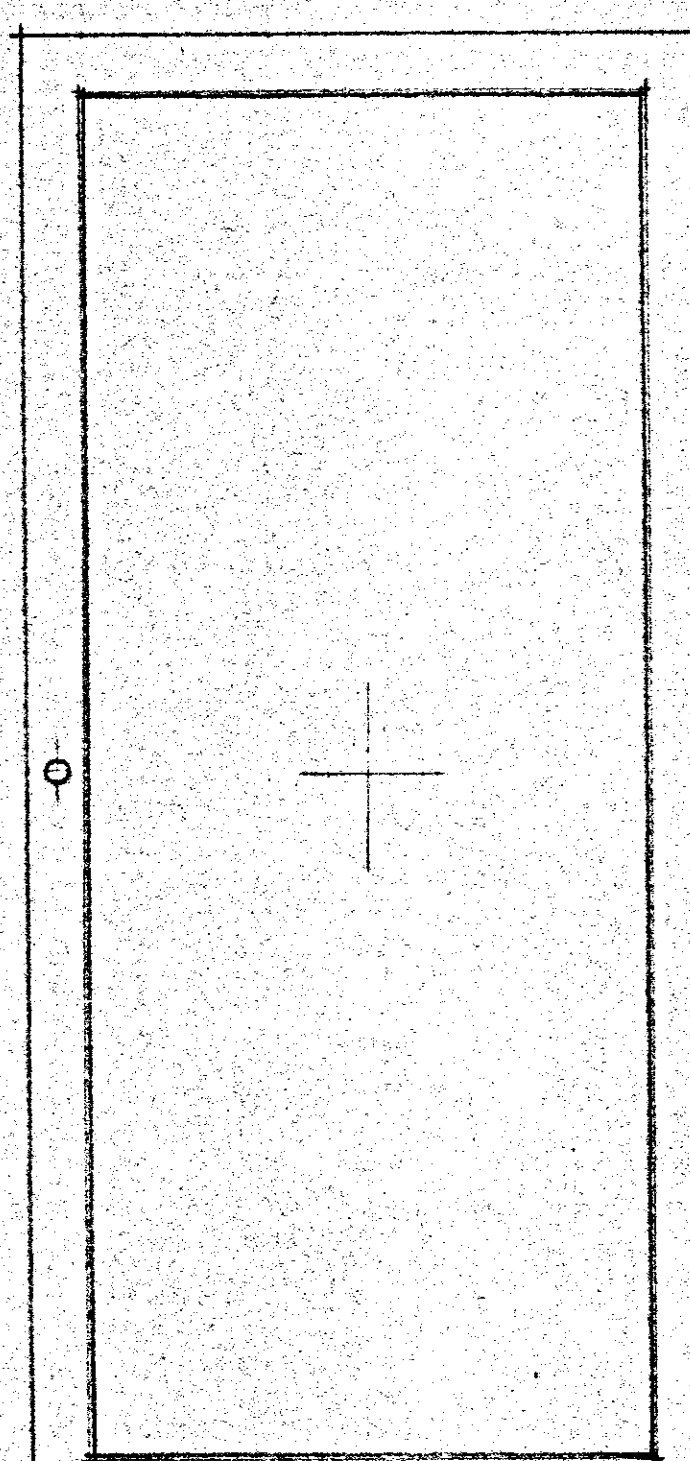


DORTONCINI CAPOSCALA


I.N.A. CASA - BRINDISI

SCALA 1:10

P₂
INGR. APPART.

2.08

0.87

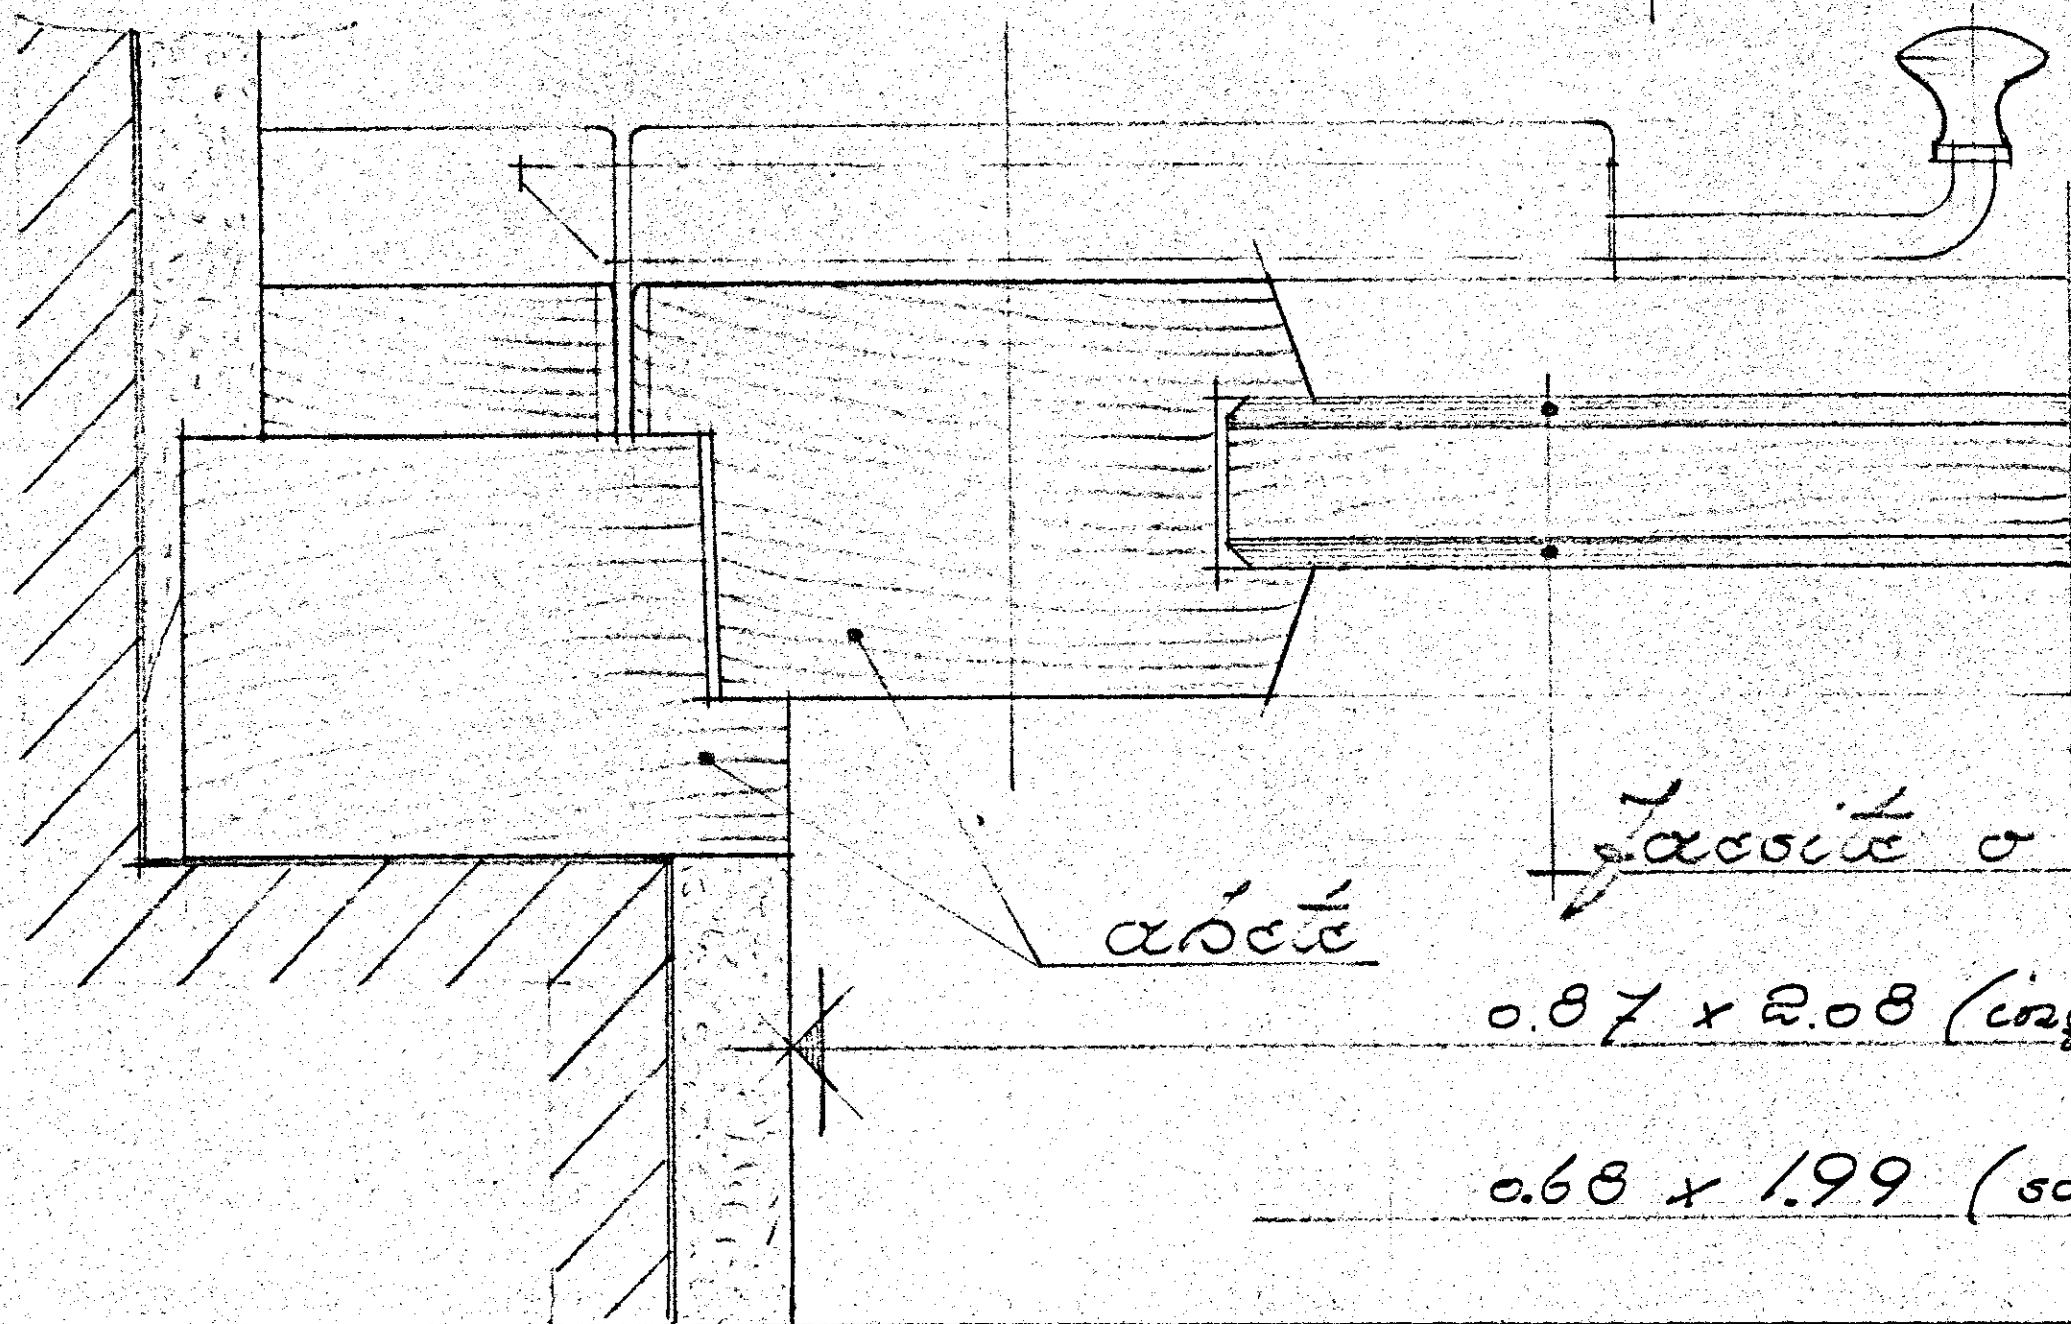


accia

accia o masonite

0.87 x 2.08 (ingr. appart.)

0.68 x 1.99 (scantinato)

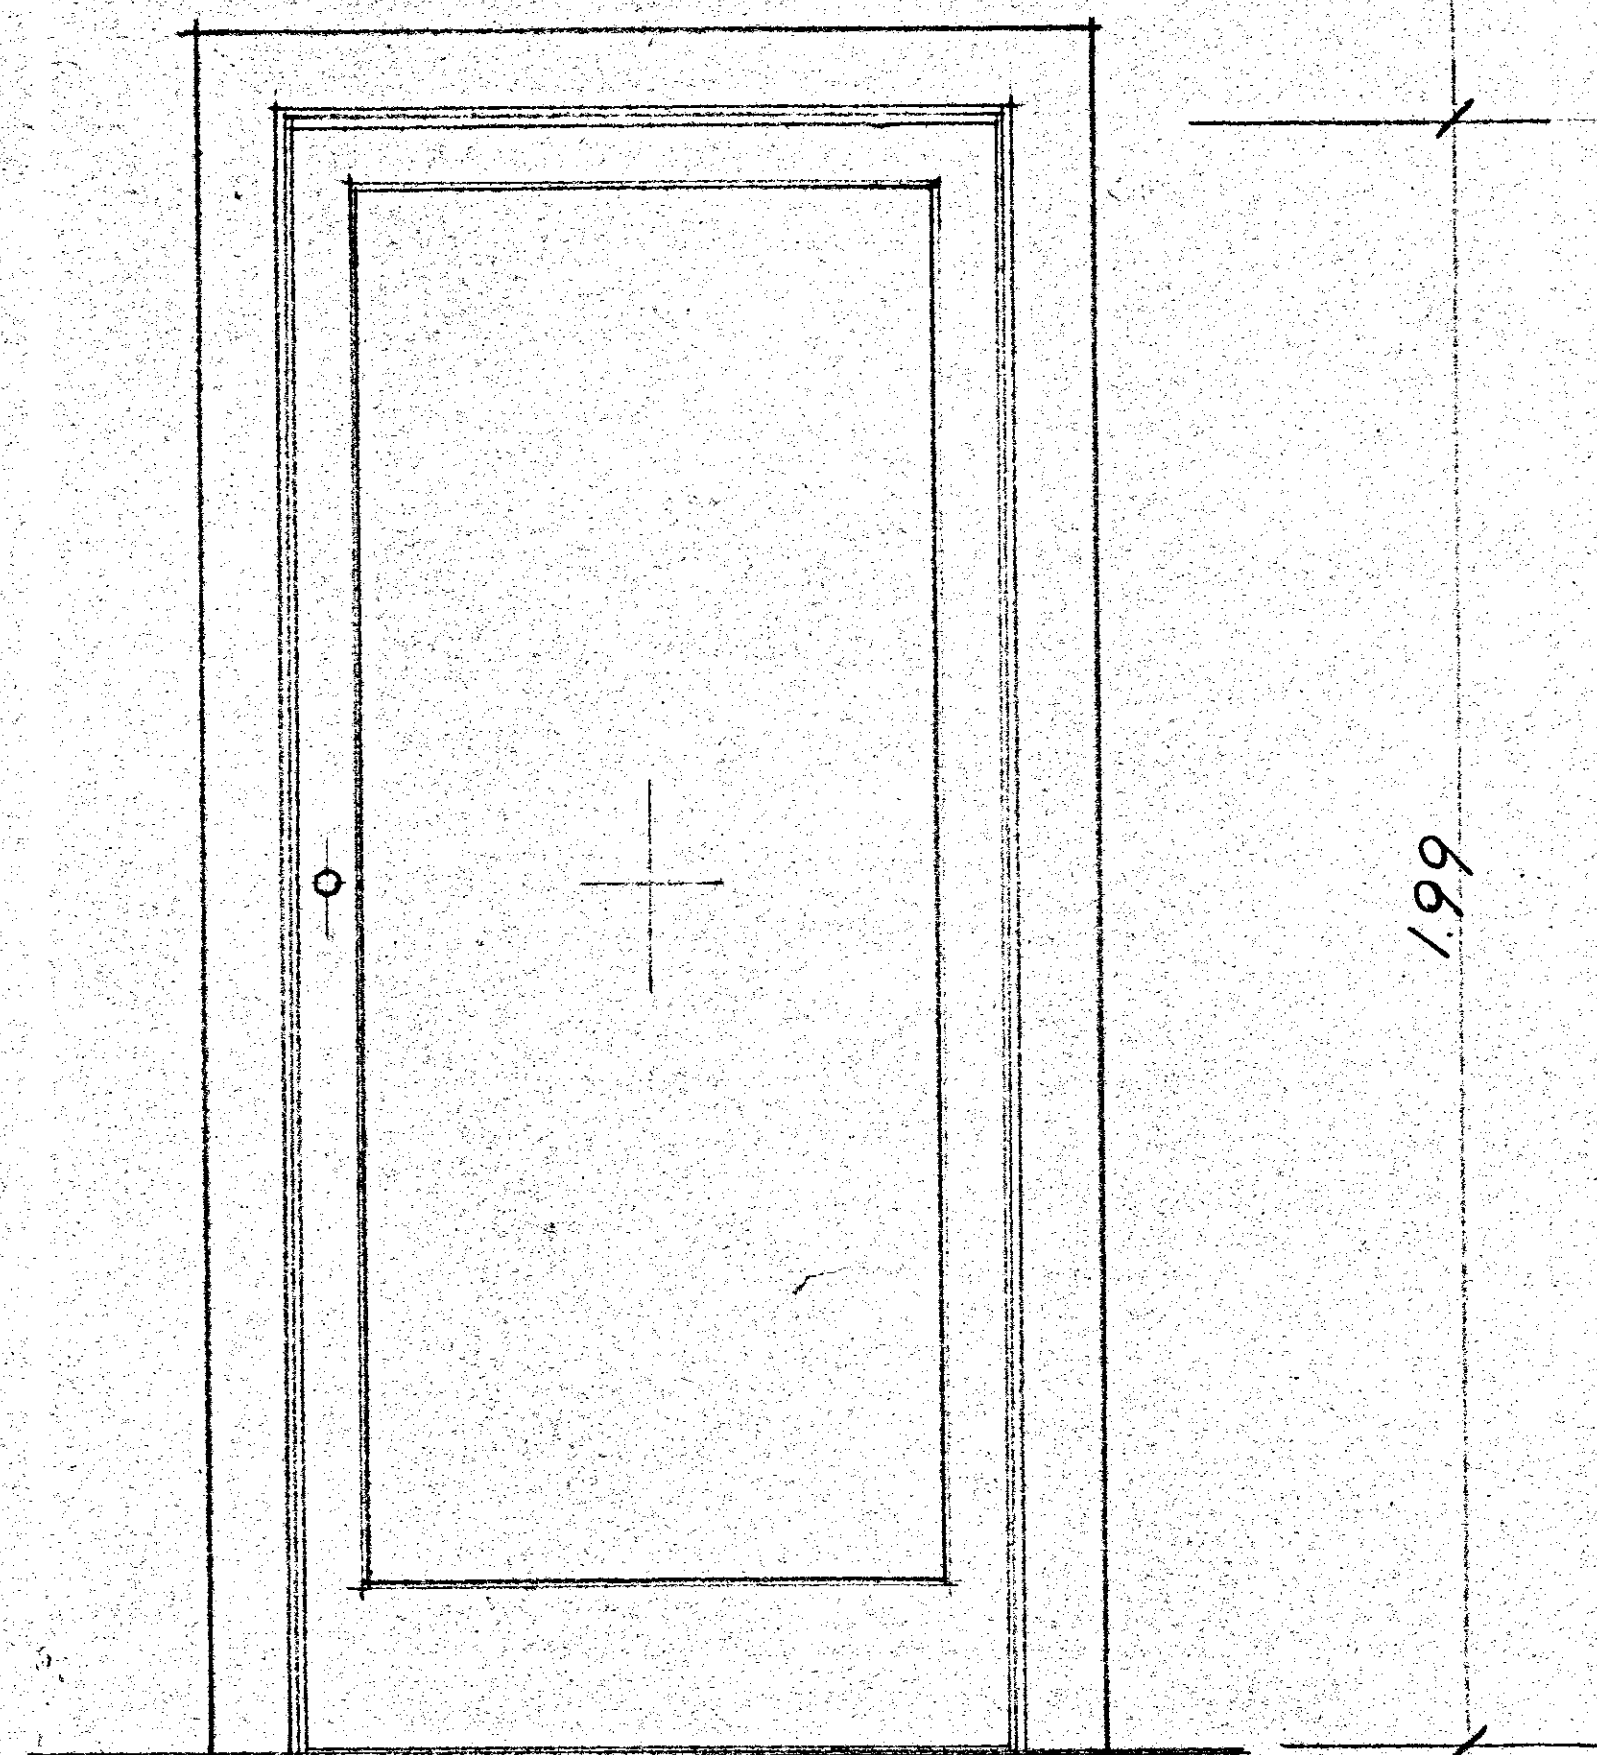P₃
SCANTINATO

1.99

0.68

PARTICOLARE
DEL DORTONCINO
A STRETTA DI
MURO.