
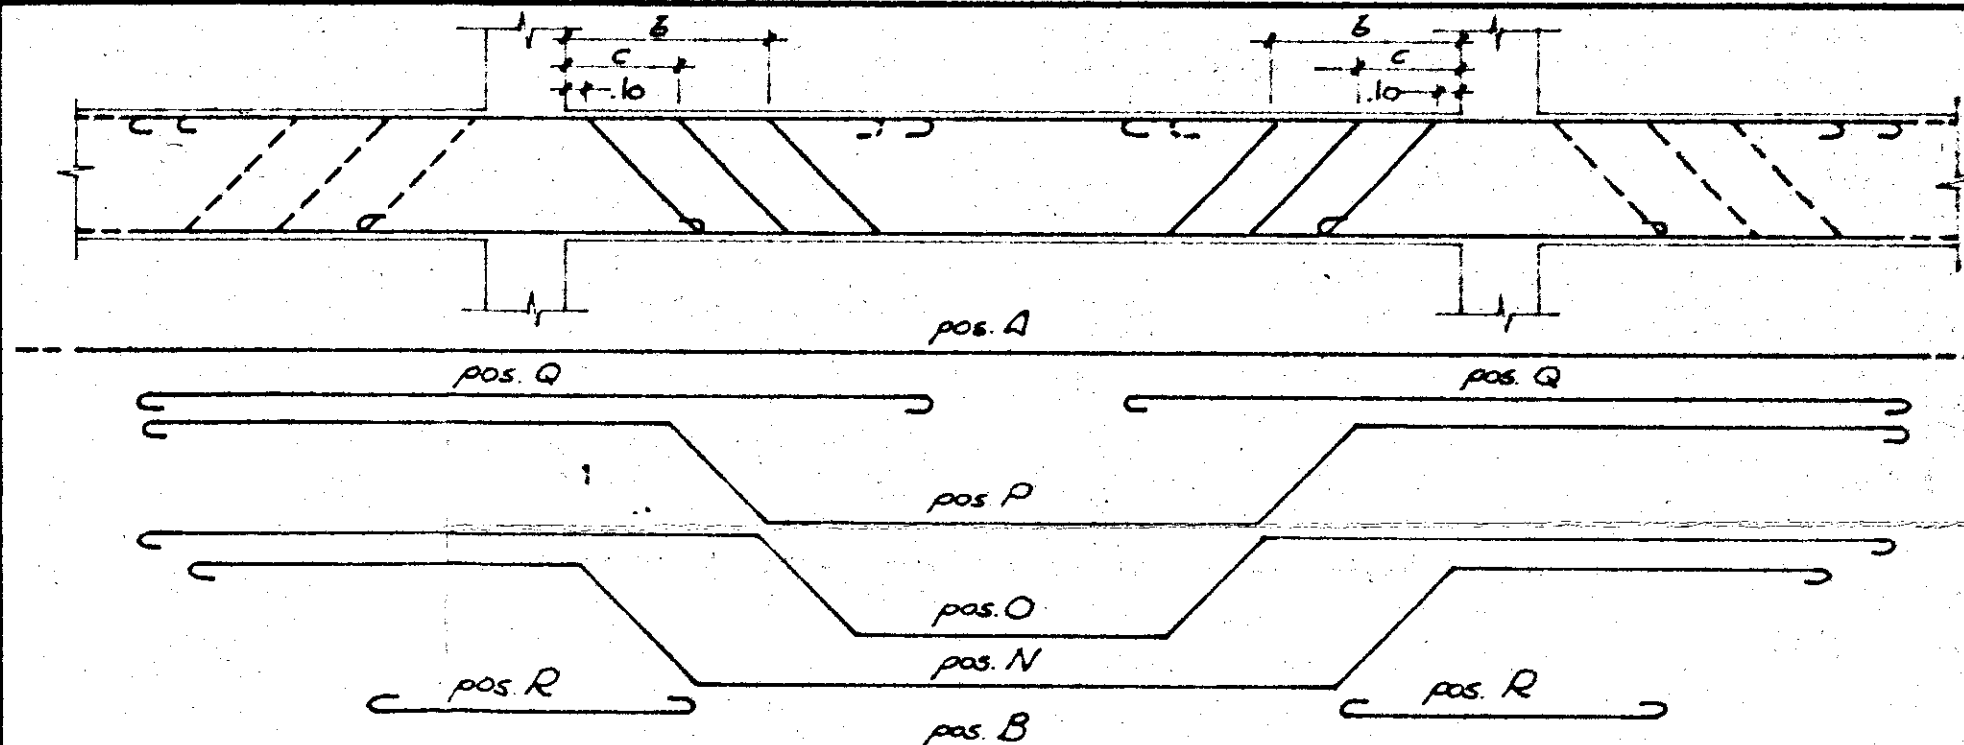
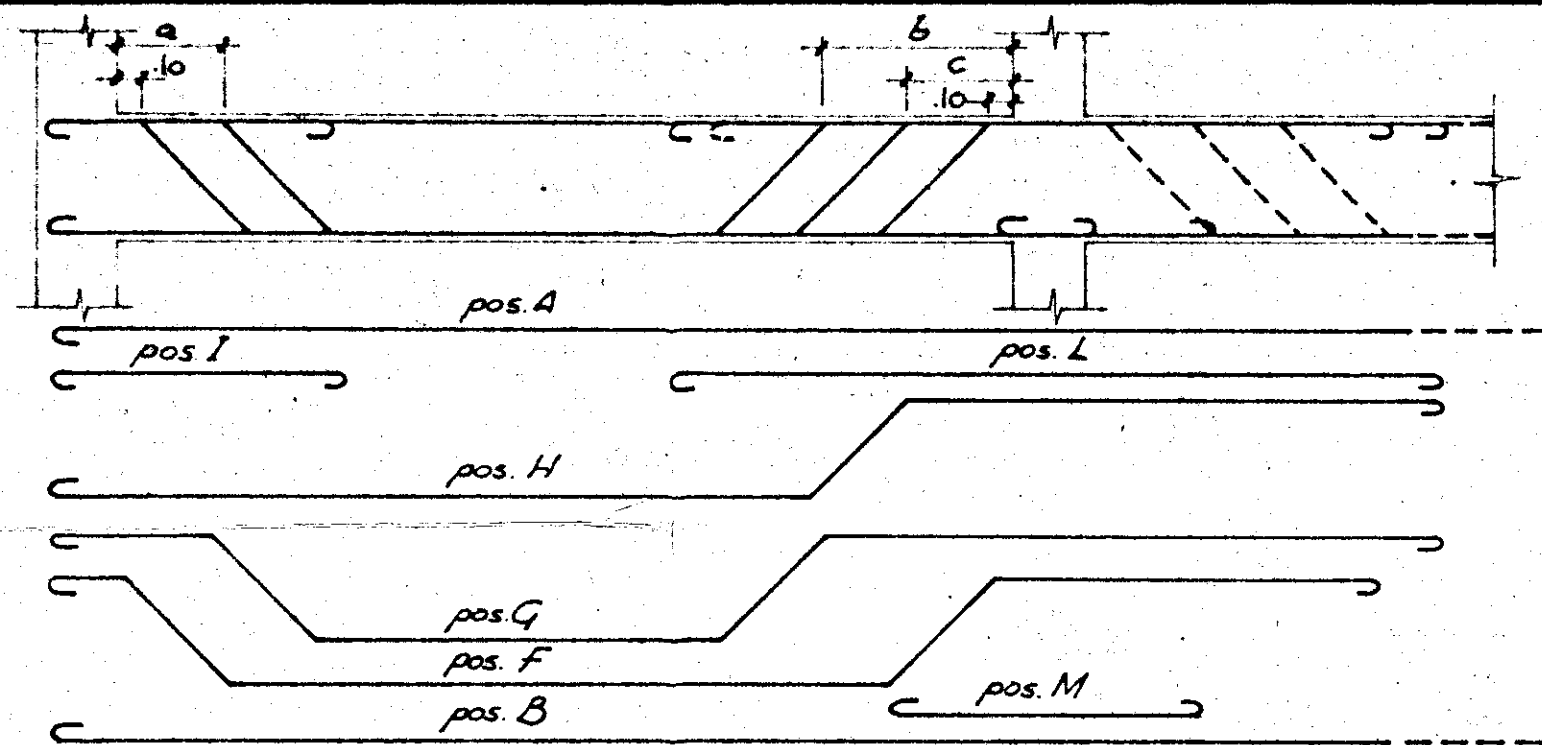


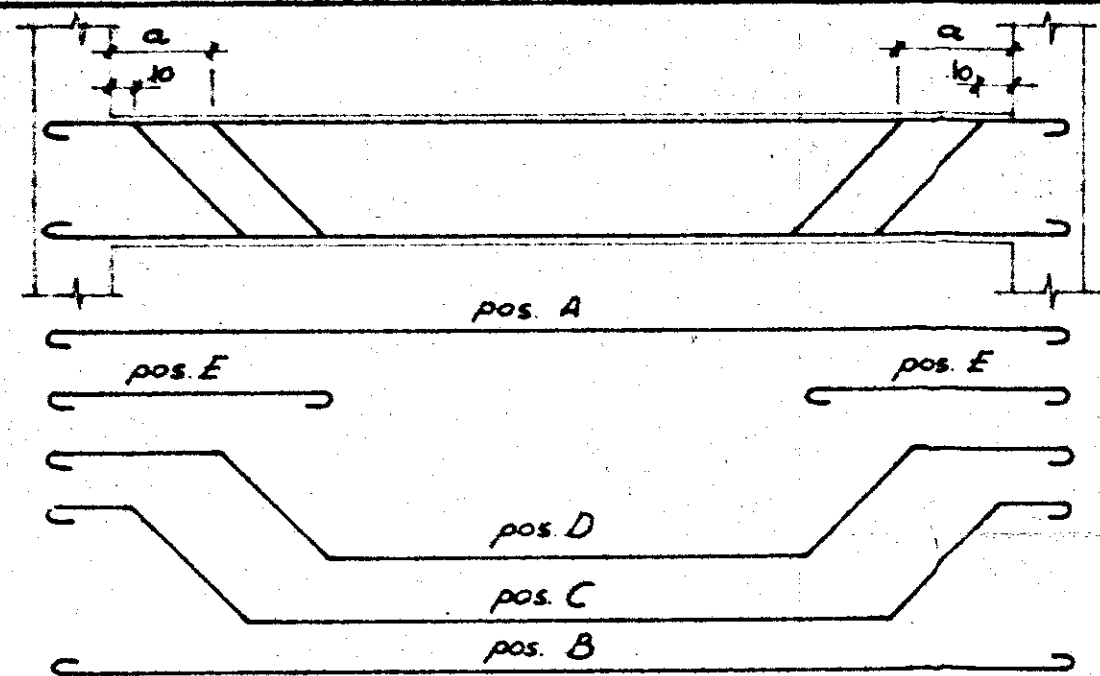

TRAVI	DIMENSIONI LARG. ALT.		ARMATURA					a	NOTE	TRAVI	DIMENSIONI LARG. ALT.		ARMATURA										a	b	c	NOTE	TRAVI	DIMENSIONI LARG. ALT.		ARMATURA							b	c	NOTE
	A	B	C	D	E					A	B	F	G	H	I	L	M							A	B	N	O	P	Q	R									
18-19	50	57	2014	2014	2014	2014	40			10-11	20	65	208	2012	2012	1012	1012	1012	1014			50	105	55									80	-					
18-19	15	55	209	2010	1010	1010	1010	45		14-15	20	65	208	2010	2012	1012	1012	1012	1014			50	100	55									100	55					
24-29	20	55	208	2012	2014	2014	55			19-20	15	55	208	2010	2010							-	-	-									90	-					
29-37	20	65	208	2010	3014	1010	1012	60		23-24	30	55	208	2012	3016	1016	1016	1016	1016			60	120	65									70	40					
37-58	20	55	208	2012	2014	2014	45			28-29	30	55	208	2012	2010	1010	1010	1010	1010			60	120	65									30	45					
58-35	15	55	208	2012	1012	1012	60			44-45	25	55	208	2014	2014	1014	1014	2016			50	100	55										80	45					
30-31	20	55	208	2010	2012	1012	55			45-57	25	55	208	2014	2014	1014	1014	2016			50	100	55										80	45					
										7-15	15	65	208	2010	1014	1012		1012			45	95	-																
										15-24	15	65	208	2010	1014	1012		1012			45	95	-																
										39-40	15	55	208	208	108	108					40	80	-																
										40-41	15	55	208	208	108	108					40	80	-																
										35-34	30	45	208	2012	2014	1014	1012	1016			40	80	45																
										24-29	20	55	208	2012	2014	1014	1014	2014																					
PER LE TRAVI MANCANTI VEDI 1° SOLAIO																																							

PER LE TRAVI MANCANTI VEDI 1° SOLAIO

4-2-64	TRAVE 30-31	MF
DATA	MODIFICHE	DISEGNATO
- COOP. 17 MARZO -		
FERRO TRAVI 2° SOLAIO		DIS. No 37909
CALCESTRUZZO G ₂₈ ≥ 250 kg/cm ²	SCALA	DISEGNATO
CEMENTO 730 A 300 kg/mc	DATA 24-1-64	MF
FERRO: OMOGENEO 3Q 50-00		