


TAB. L. A. PILASTRI

| Pilast. | Dimen. | Ferri | Staffe |
|---------|--------|-------|--------|
| 1       | 30x40  | 4φ14  | φ6/21" |
| 2       | "      | 4φ14  | φ6/21" |
| 3       | 30x30  | 4φ12  | φ6/18" |
| 3'      | "      | 4φ12  | "      |
| 4       | "      | 4φ12  | "      |
| 4'      | "      | 4φ12  | "      |
| 5       | 30x40  | 4φ14  | φ6/21" |
| 6       | "      | 4φ14  | φ6/21" |
| 7       | "      | 4φ14  | "      |
| 8       | "      | 4φ16  | φ6/24" |
| 9       | "      | 4φ16  | "      |
| 10      | "      | 4φ14  | φ6/21" |
| 11      | "      | 4φ16  | φ6/24" |
| 12      | "      | 4φ16  | "      |
| 13      | "      | 4φ16  | "      |
| 14      | 30x60  | 6φ16  | "      |
| 15      | "      | 6φ16  | "      |
| 16      | 30x40  | 4φ16  | "      |
| 17      | "      | 4φ16  | "      |
| 18      | "      | 4φ16  | "      |
| 19      | "      | 4φ14  | φ6/21" |
| 20      | 30x50  | 4φ16  | φ6/24" |
| 21      | "      | 4φ16  | "      |
| 22      | 30x60  | 6φ16  | "      |
| 22'     | 30x30  | 4φ12  | φ6/18" |
| 23      | "      | 4φ12  | φ6/18" |
| 23      | 30x60  | 6φ16  | φ6/24" |
| 24      | 30x50  | 4φ16  | φ6/24" |
| 25      | "      | 4φ16  | "      |
| 26      | 30x40  | 4φ14  | φ6/21" |

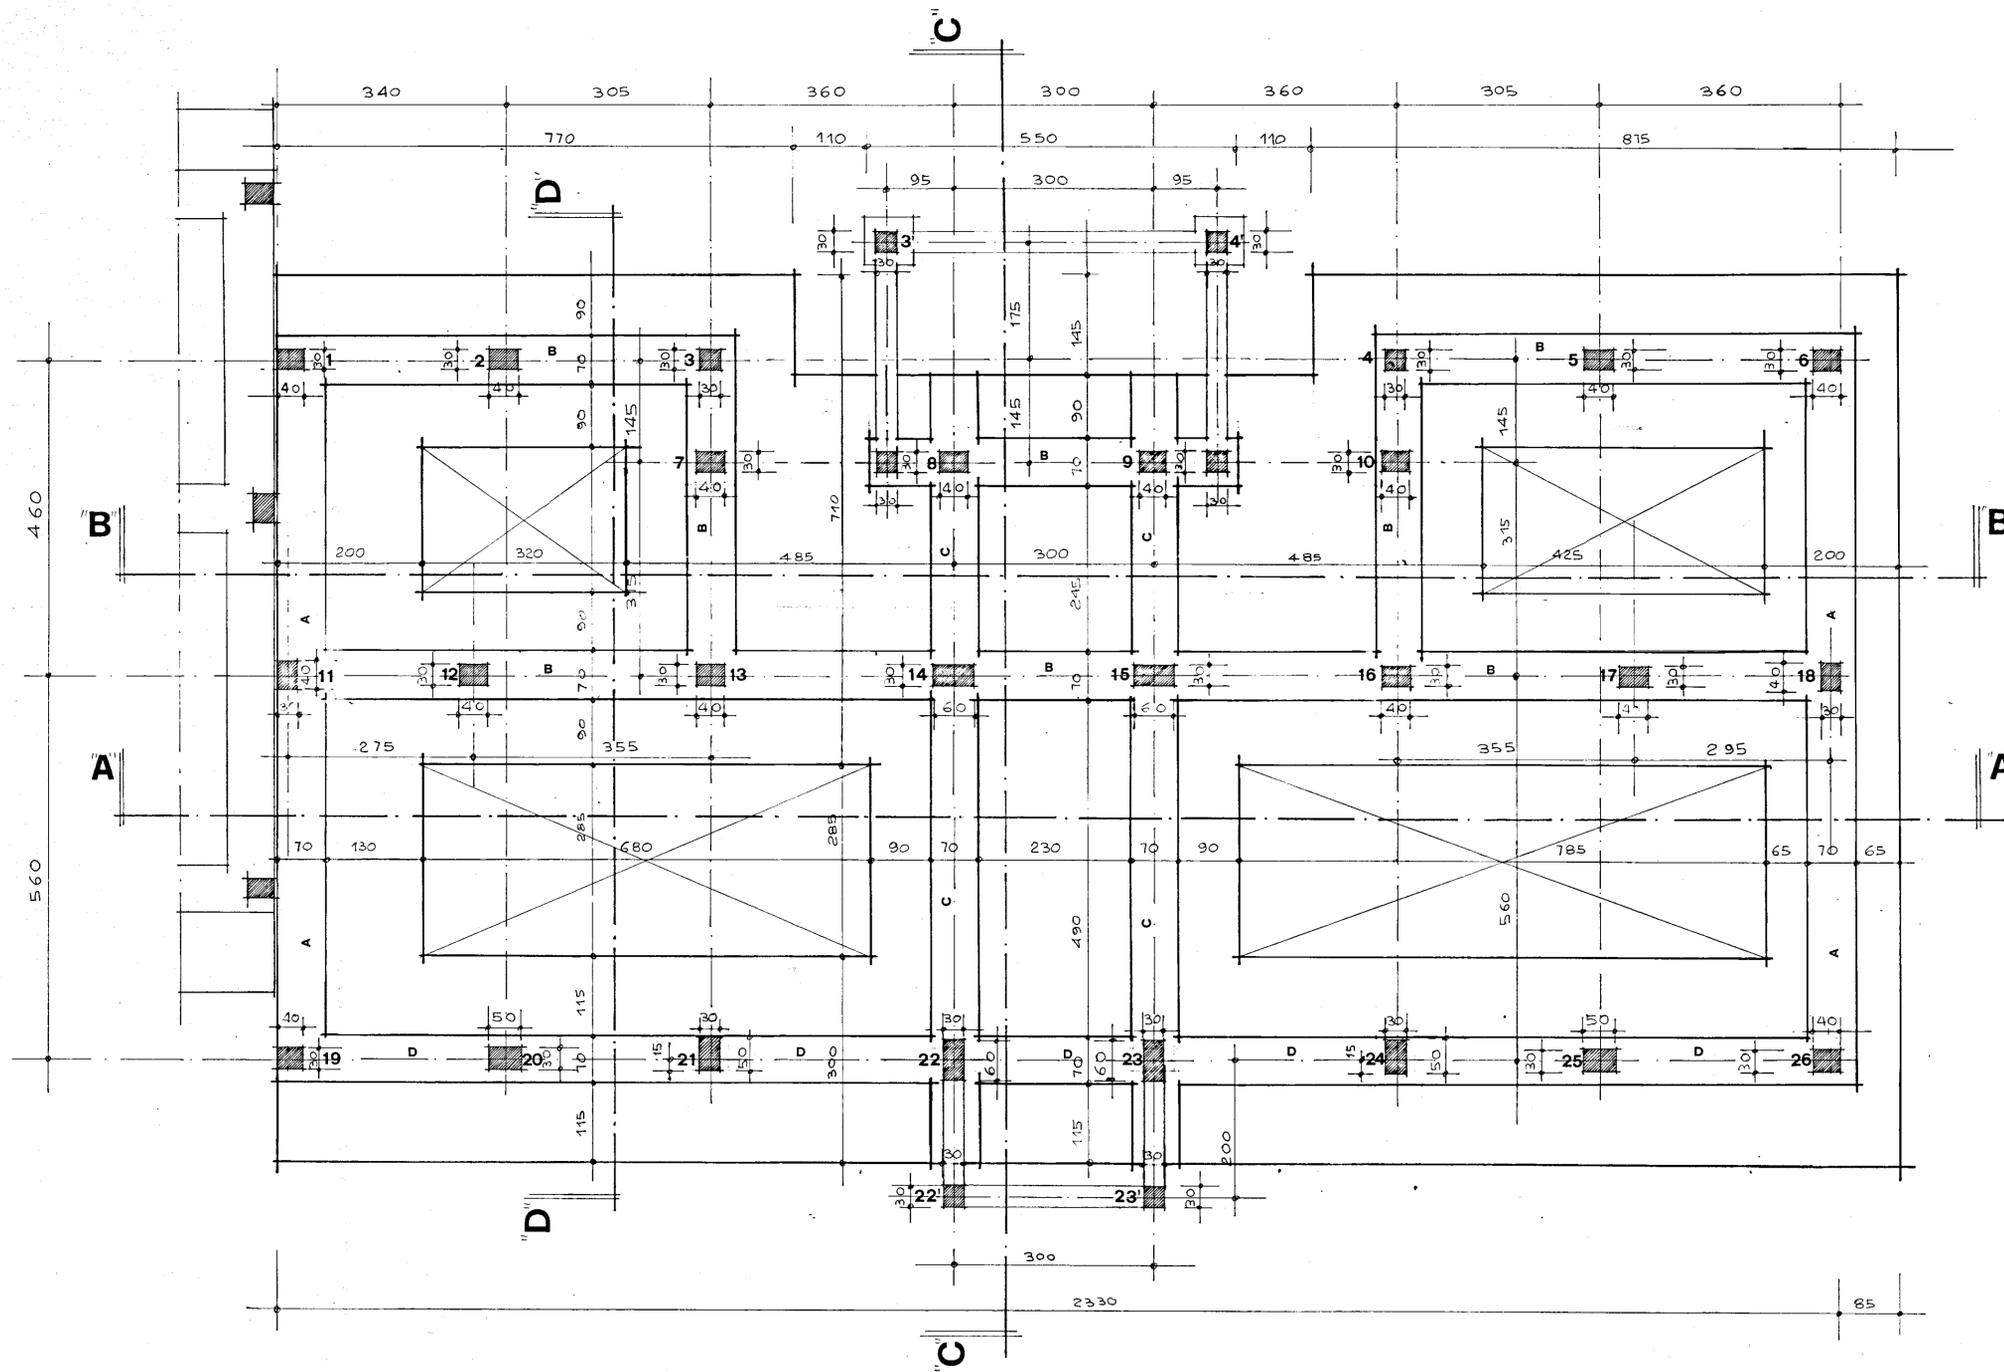

|   |               |
|---|---------------|
| <b>I. A. C. P.</b><br>— BRINDISI —                                  |               |
| Progetto per la costruzione di N° 40 alloggi in S. PIETRO VERNOTICO | <b>TAV. 3</b> |
| <b>Fondazioni</b>   |               |
| SCALA: "E"  |               |
| STUDIO TECNICO<br>Ing. B. Costantini<br>RAPP. 1:50                  |               |