


1


A

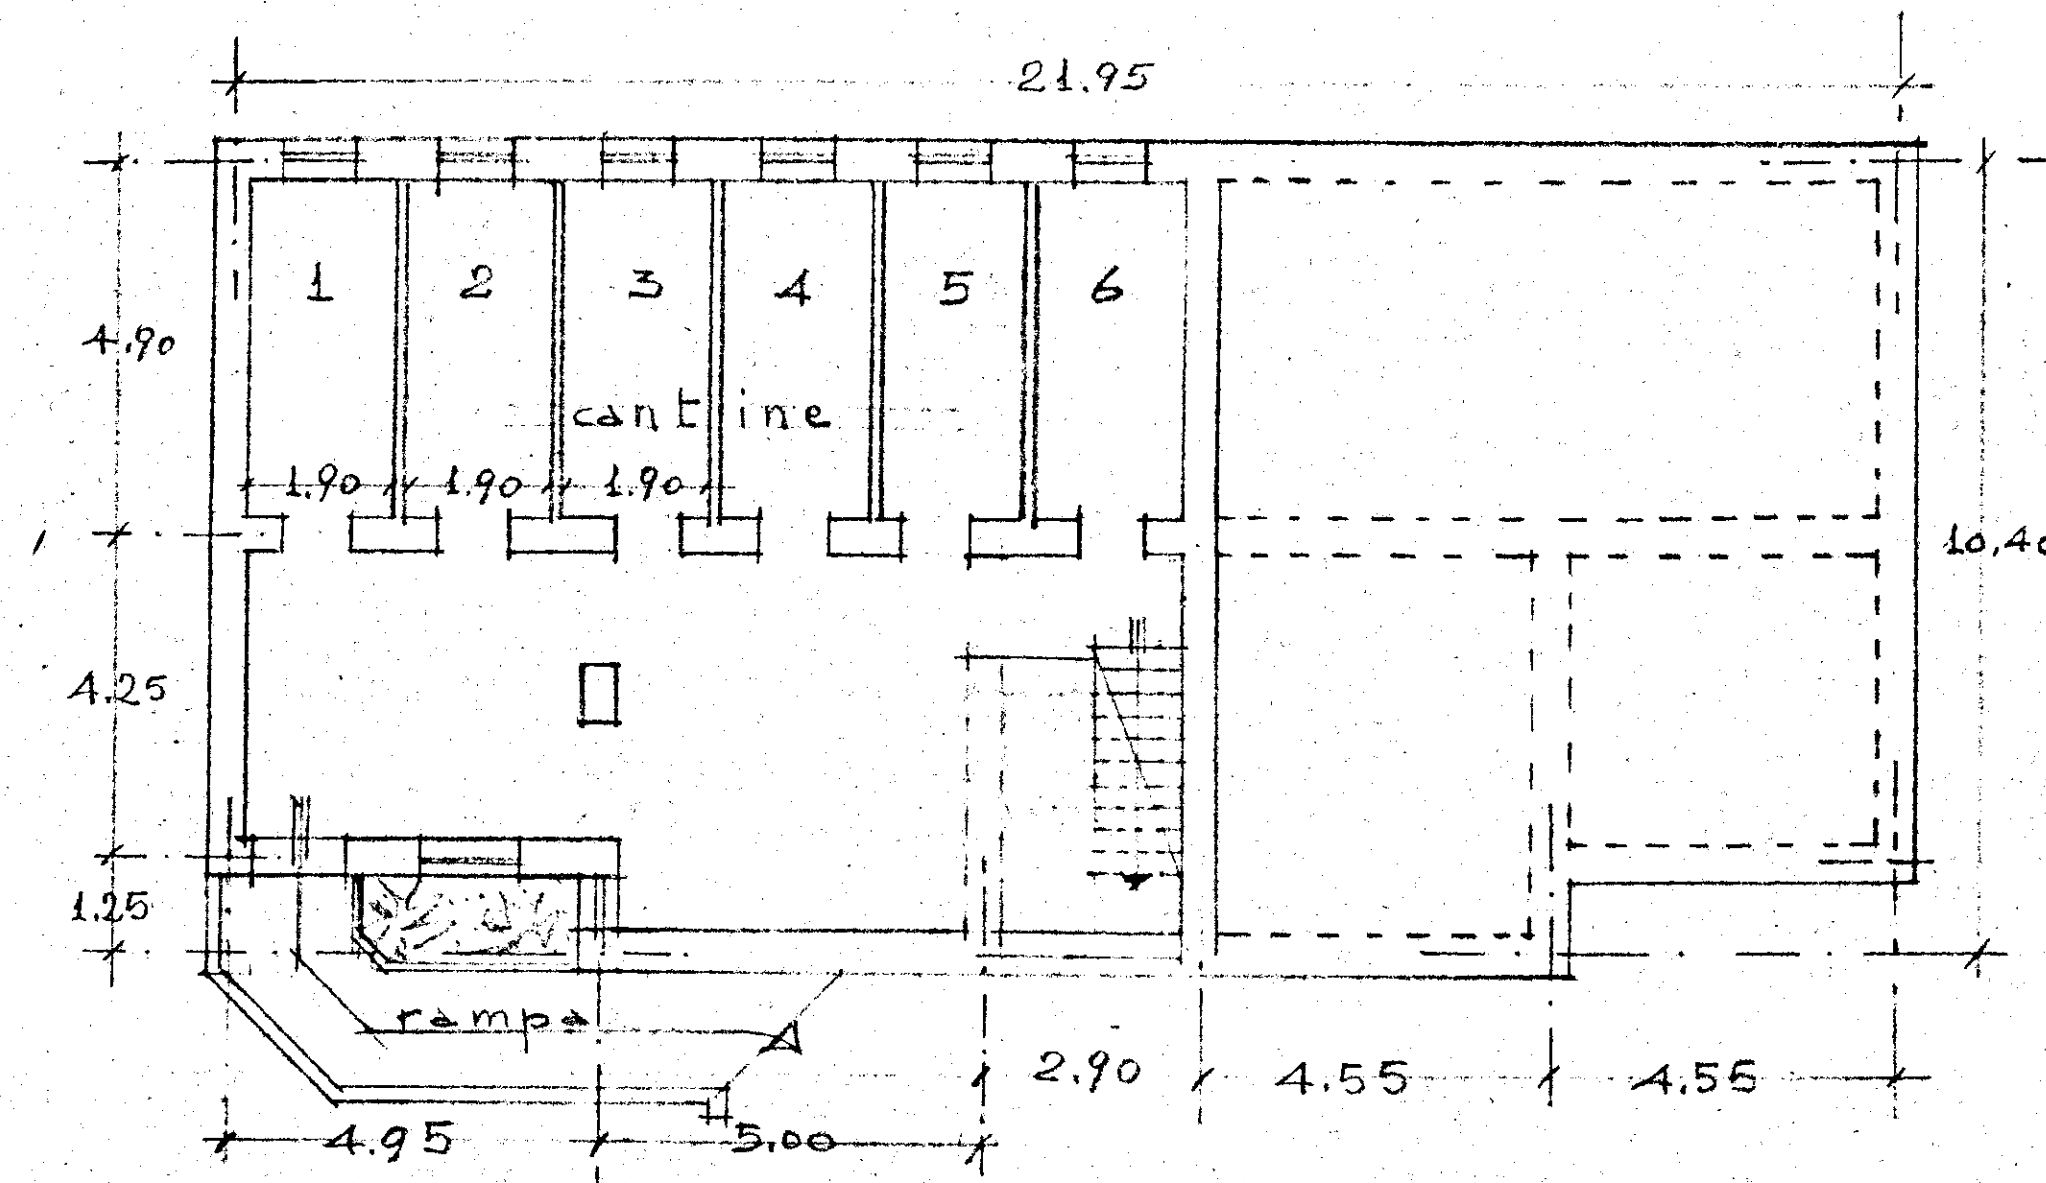


EDIFICIO A PIANTE DELLO SCANTINATO - 1:100

6 alleg.


Alloggi 22,45 x 10,40 = 2020,50
 superf. mq. 24470 x 11,05 = 24470
 me. 27039,4350
 Cantine 2,30 x 10,40 = 2120
 13 = 1040
 me. 13520 x 2,30 = 40560,0
 27040
 me. 3409600

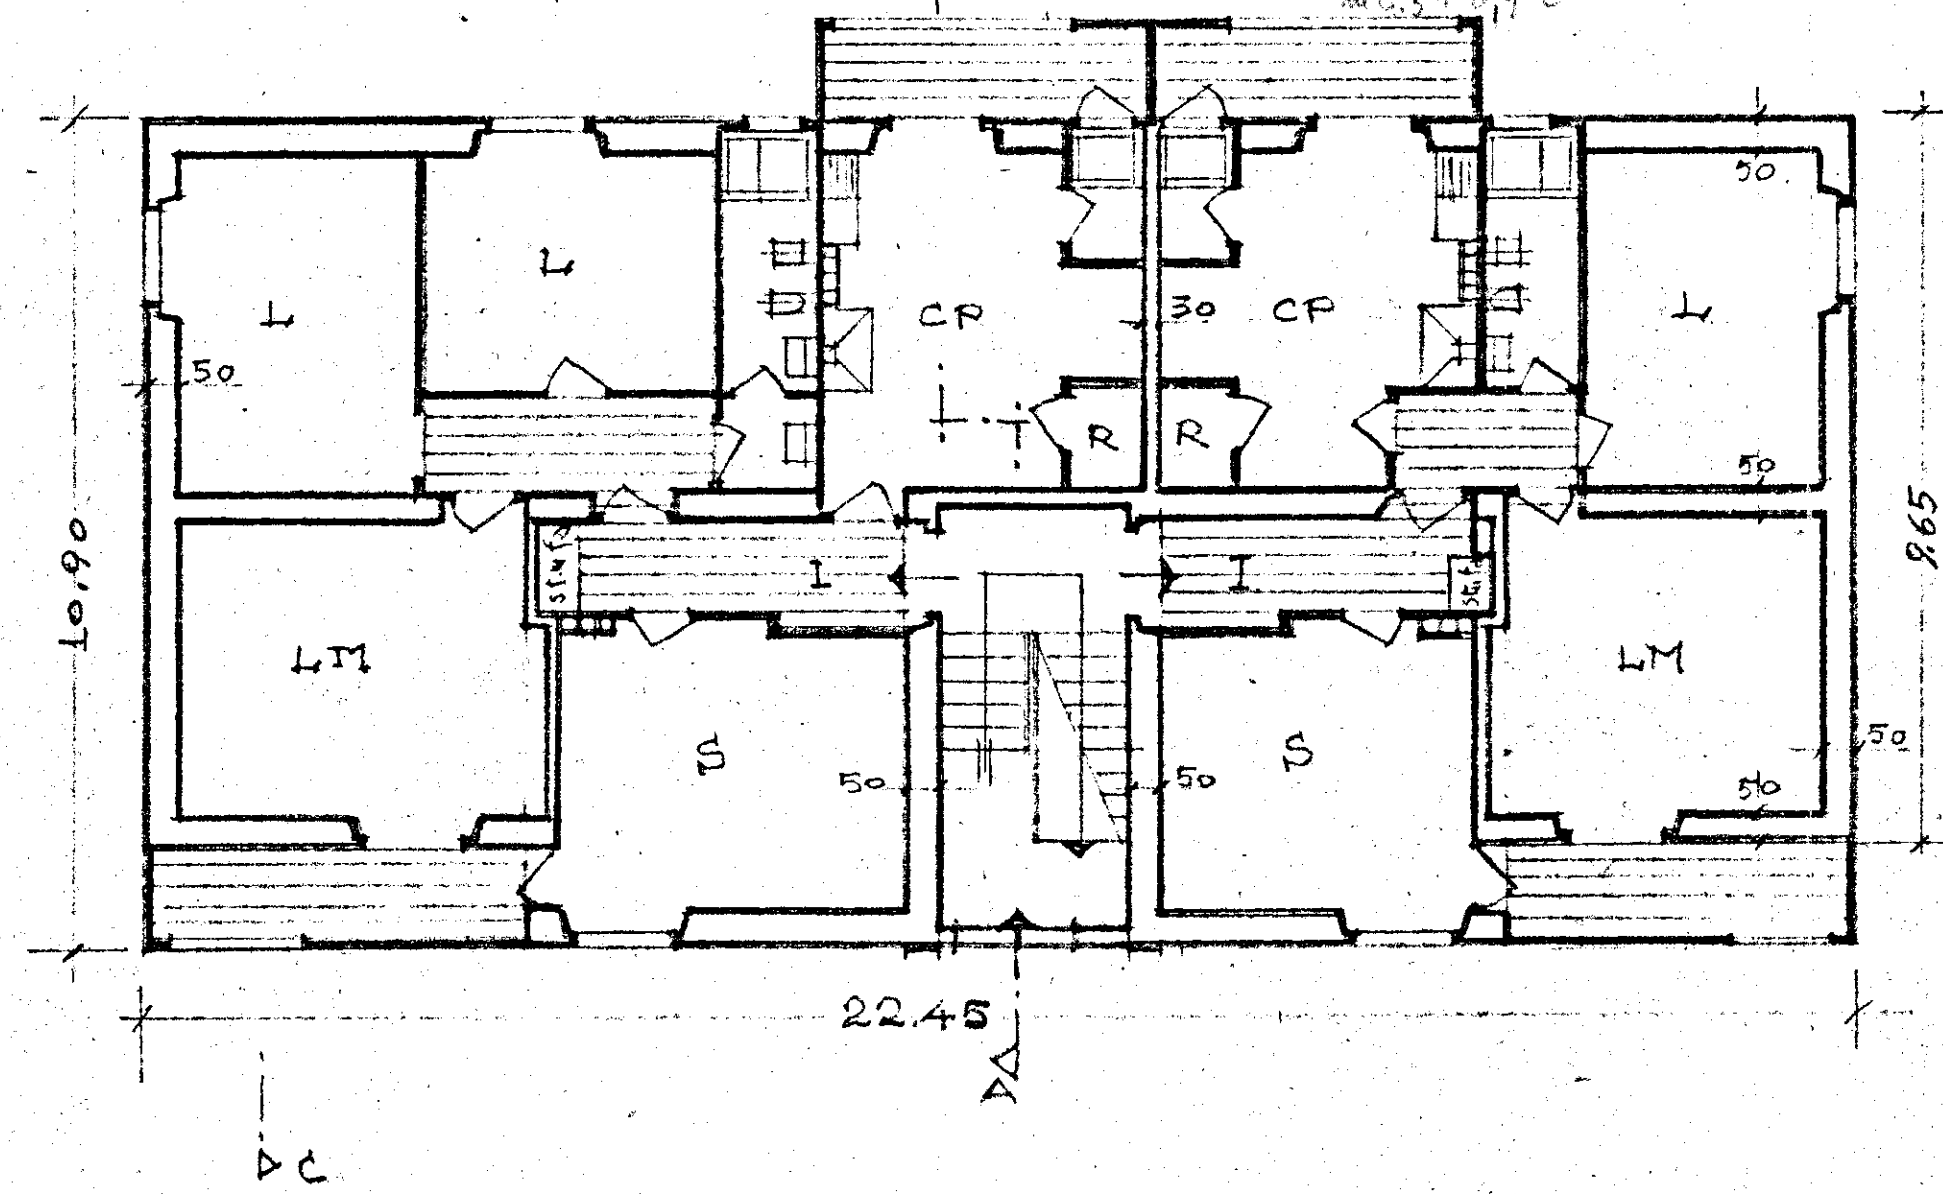

PIANTA DEL PIANO TERRENO E PRIMO - 1:100

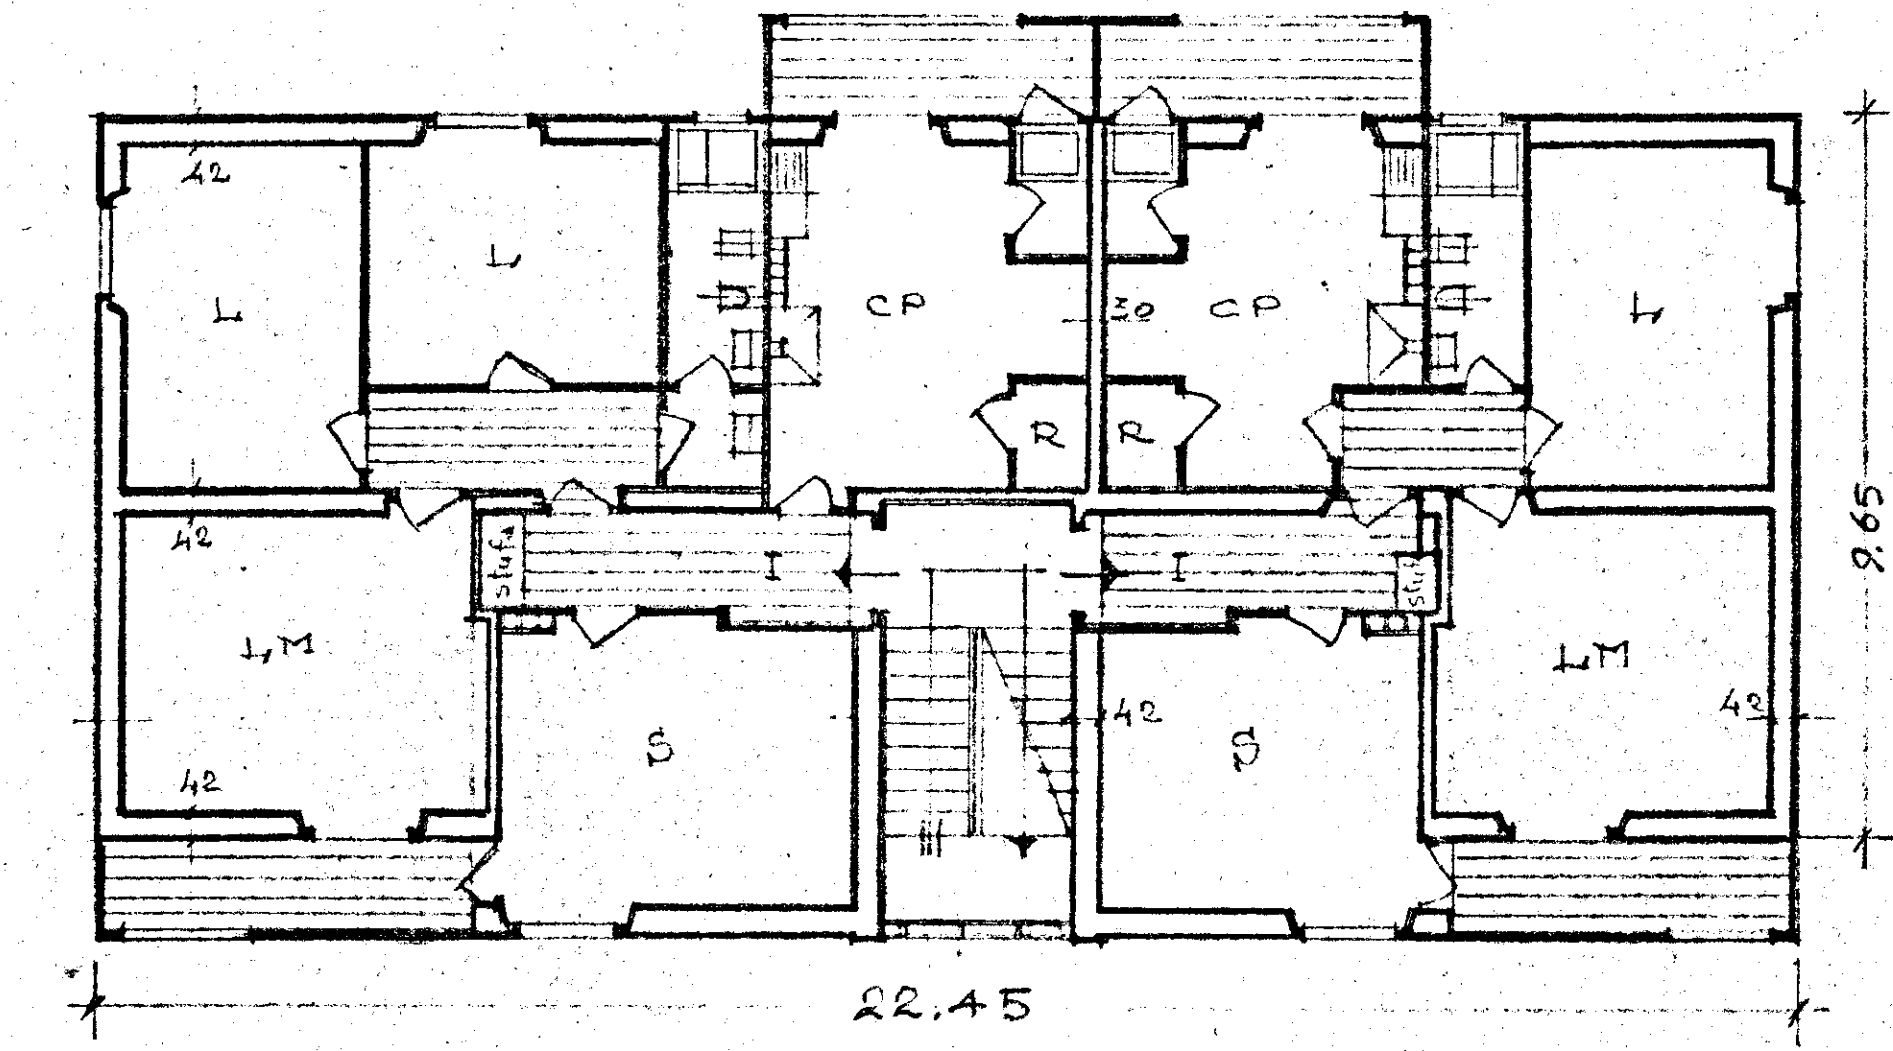

PIANTA DEL SECONDO PIANO - 1:100

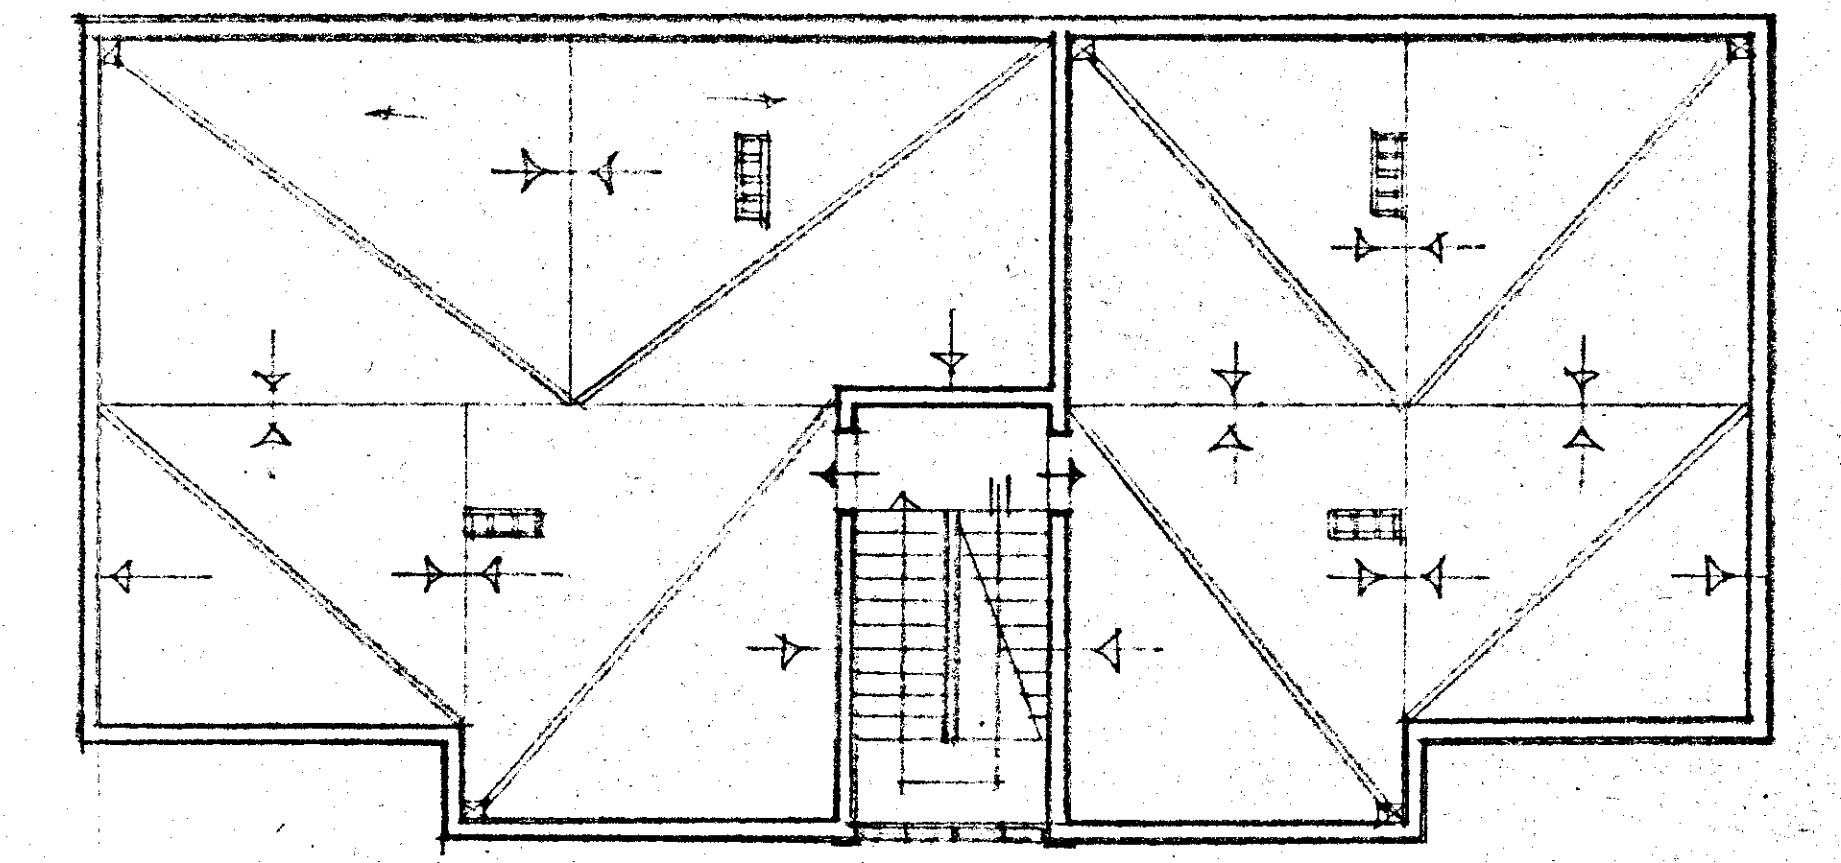

PIANTA DELLA TERRAZZA - PENDENZE
 ESCARICHI ACQUA PIOVANA - 1:100