


2 E

CASE PER LAVORATORI

"gescal",

PI. 567 C/ 1633 S. Elia BRINDISI

PAL. "1D",

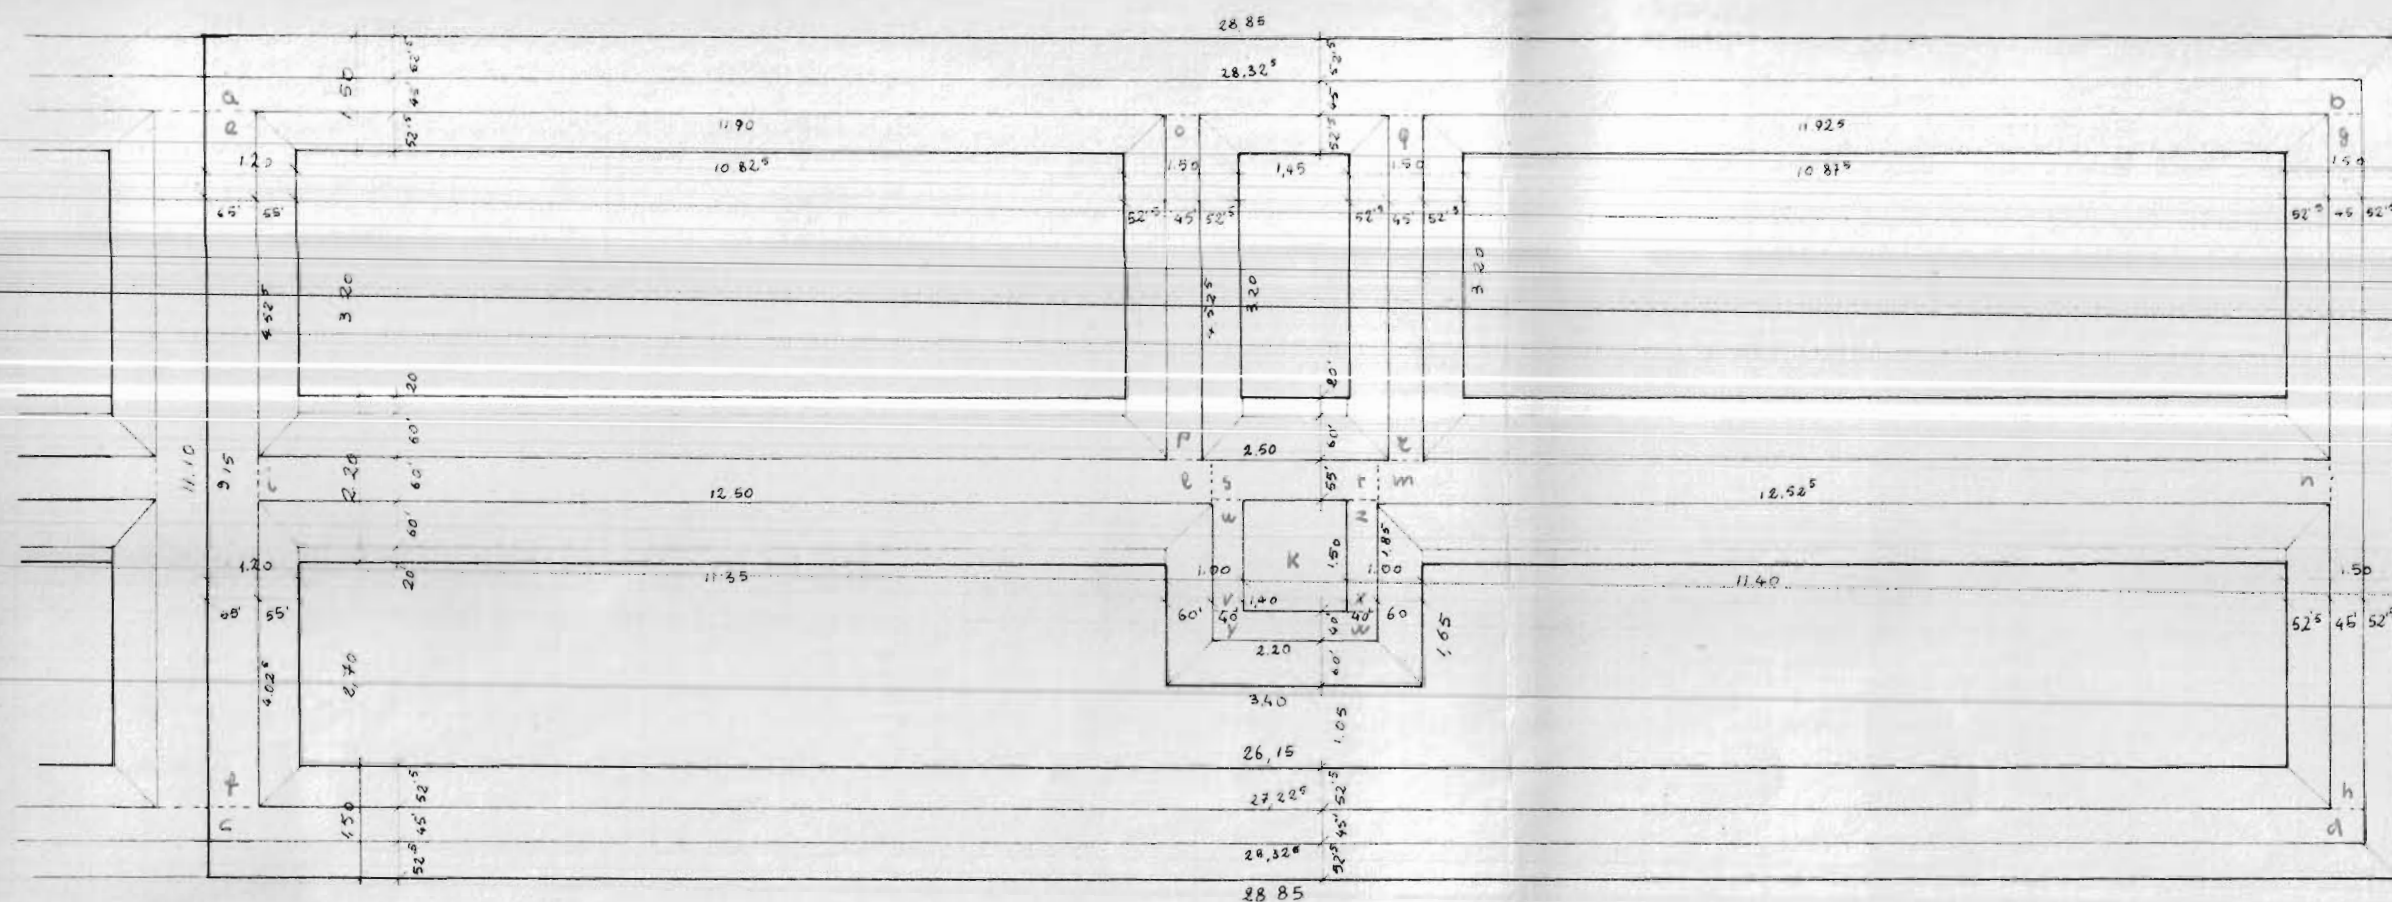

*pianta travi rovesce* SCALA 1:100