

COMUNE DI FRANCAVILLA FONTANA

Tronco di fognatura per le I.N.A.-CASA
Rione PESCHIERA


PERIZIA SUPPLETIVA



PERIZIA SUPPLETIVA

L 1:1000

The diagram illustrates a cross-section of a roof structure. On the left, a vertical wall is shown with a horizontal line indicating a level. Below this wall, four vertical lines are drawn, with the following values written next to them: 137.40, 137.35, 137.35, and 137.85. A horizontal line extends from the wall to the right, with a red circle at its left end. This line is labeled with a red slope of $3 \frac{0}{100}$. A dashed line branches off from this horizontal line, sloping upwards to the right, labeled with a red slope of $5 \frac{0}{100}$. The solid line continues horizontally to the right, ending at a point labeled 136.10. A vertical line drops from this point to the bottom, labeled 136.09. Another vertical line drops from the end of the dashed line to the bottom, labeled 136.90. A horizontal line at the top right is labeled (137.81). A red dot is marked on the horizontal line at 136.10.

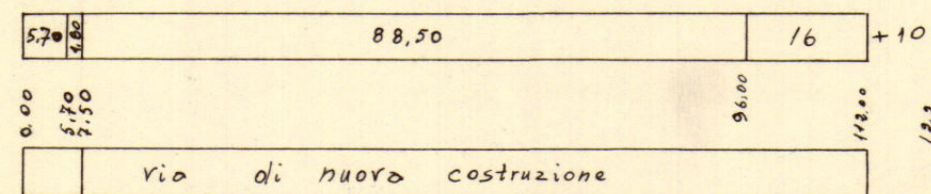

Soluzione B

Fabbricato da espropriare

da colmare

5%

3%

(139.66)

137.51

(139.18)

2.85

139.00

138.82

139.01

139.15

140.63

140.85

140.91

140.45


140.28

138.88

138.00

137.13

136.33

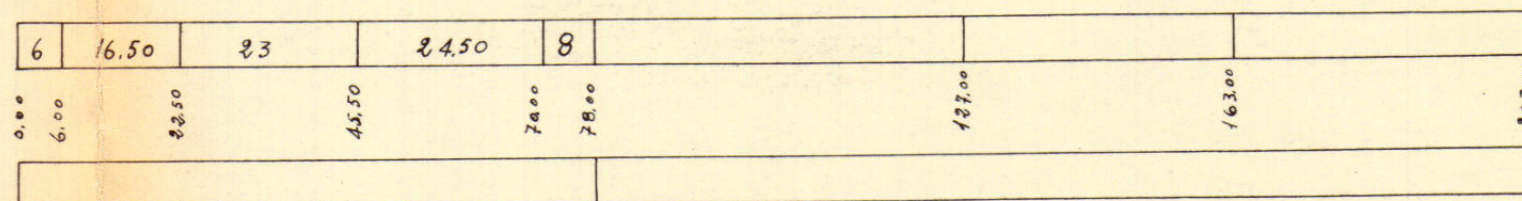

Abitato di FRANCAVILLA FONTANA

PERIZIA per la costruzione dei tronchi idrico e fognanti
per il comprensorio Ina-Case del Rione Peschiera

Costruzione della strada per l'ubicazione delle condotte

Profilo longitudinale

H = 1:100

L = 1:1000

