
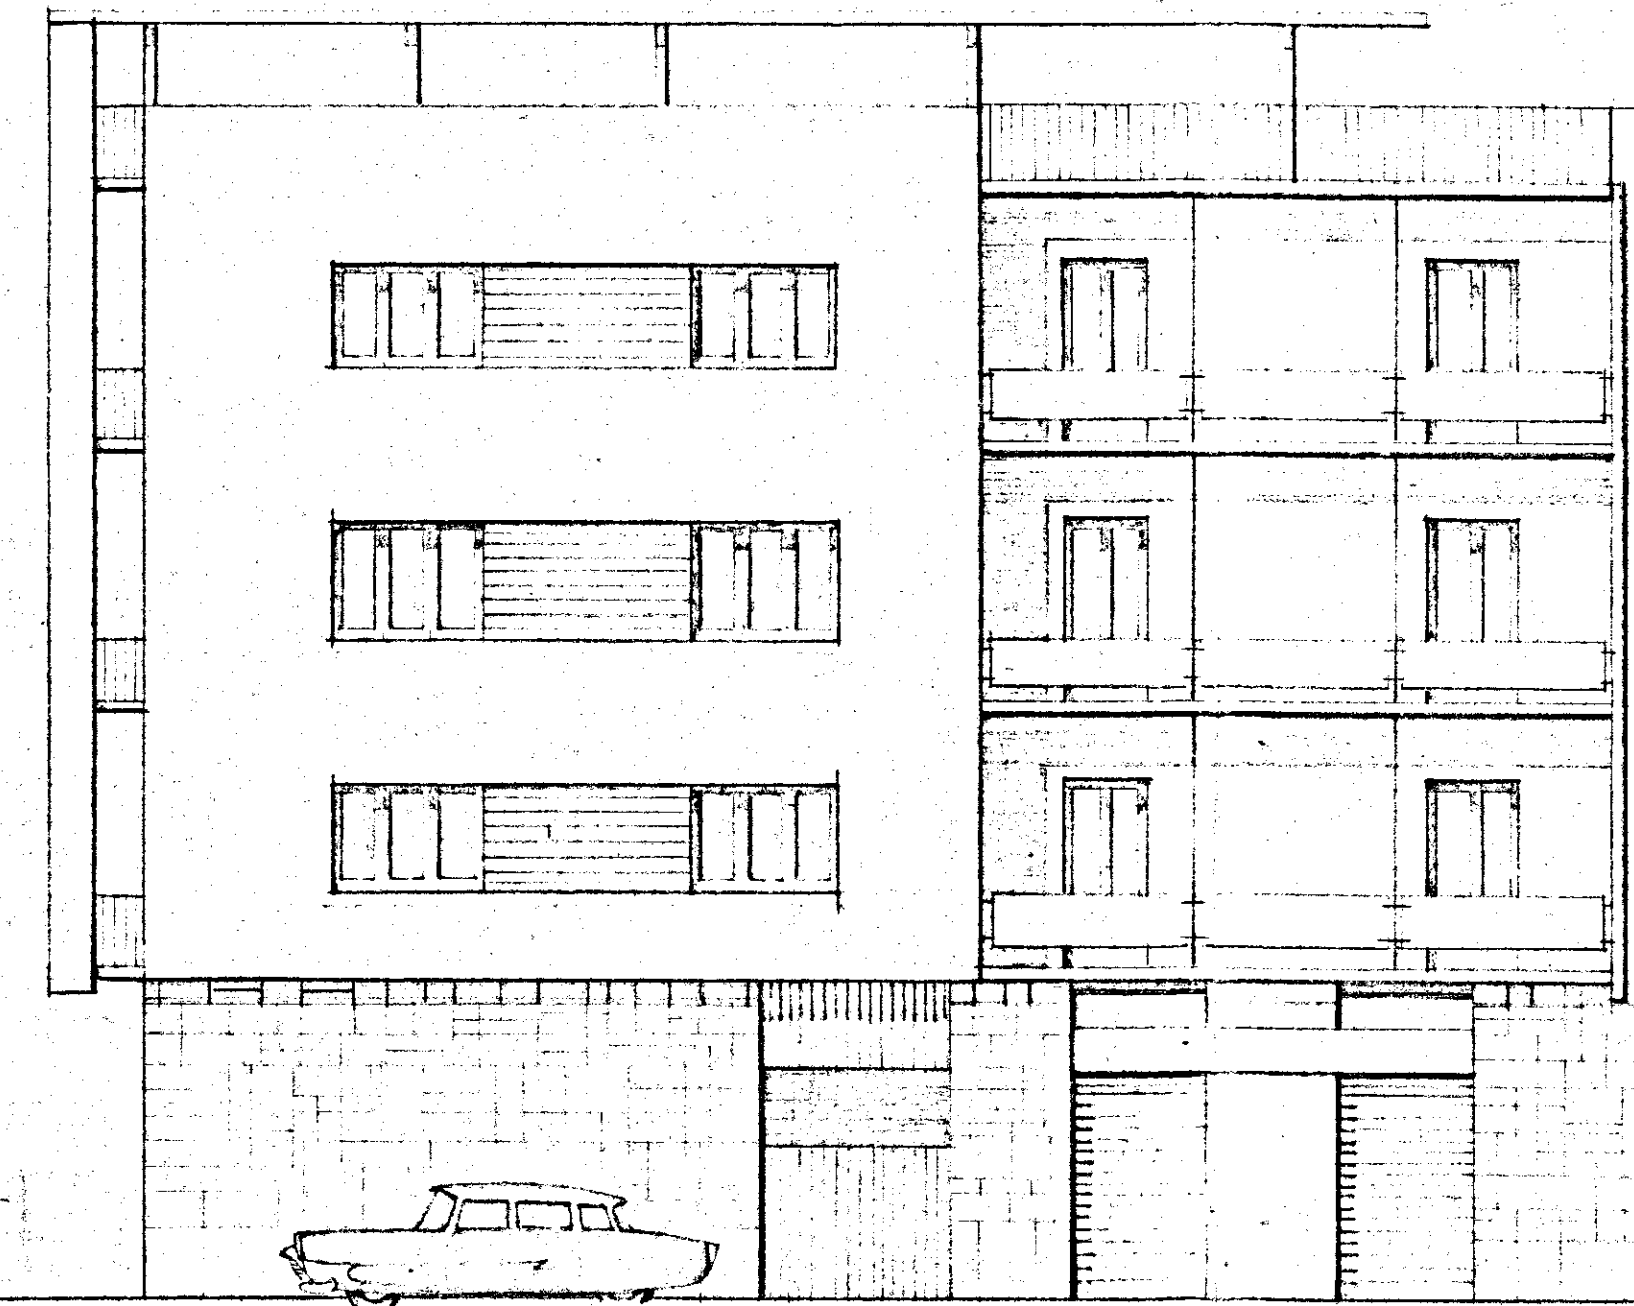


DOT. INGG. MIRKO TOMA BLEONARDO POTI - ANAGNINI - BRINDISI	
COOPER. P.O.C.A. // ALLOGGI SOCIALI IN CASA	
LOCALITA': COMMENDA (BRINDISI)	DATA:
PROSPETTI	AGA
SCALA 1:100	
IL PROGETTISTA	IL DISEGNATORE
	DISIGNO NE

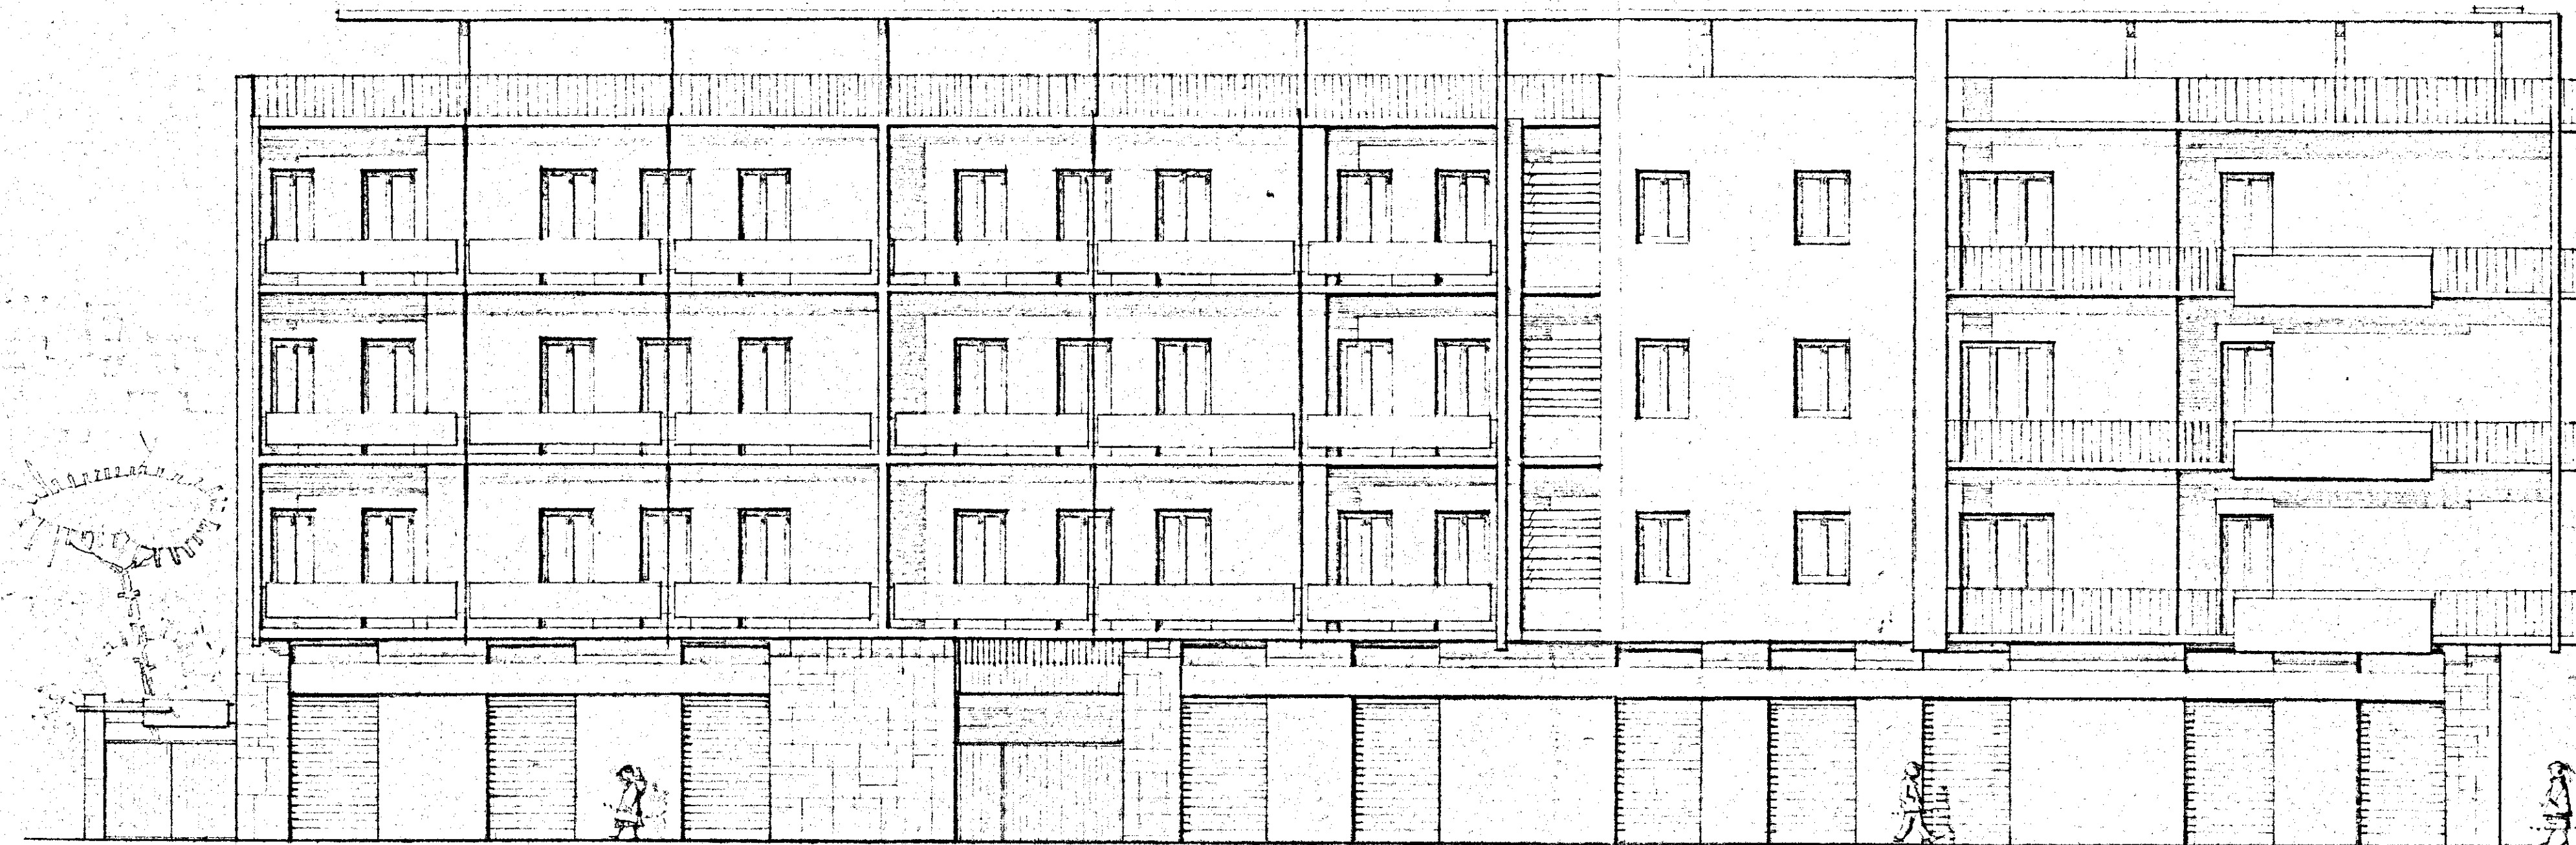

550	220
1350	800
170	390
	120
	110
	160
<u>2070</u>	<u>1620</u>

$$\begin{array}{r} 20,70 \times 3 = 6210 \\ 18,90 \times 4 = 7280 \\ \hline 13490 \end{array}$$

135

140
62
28
568
588

700.00