


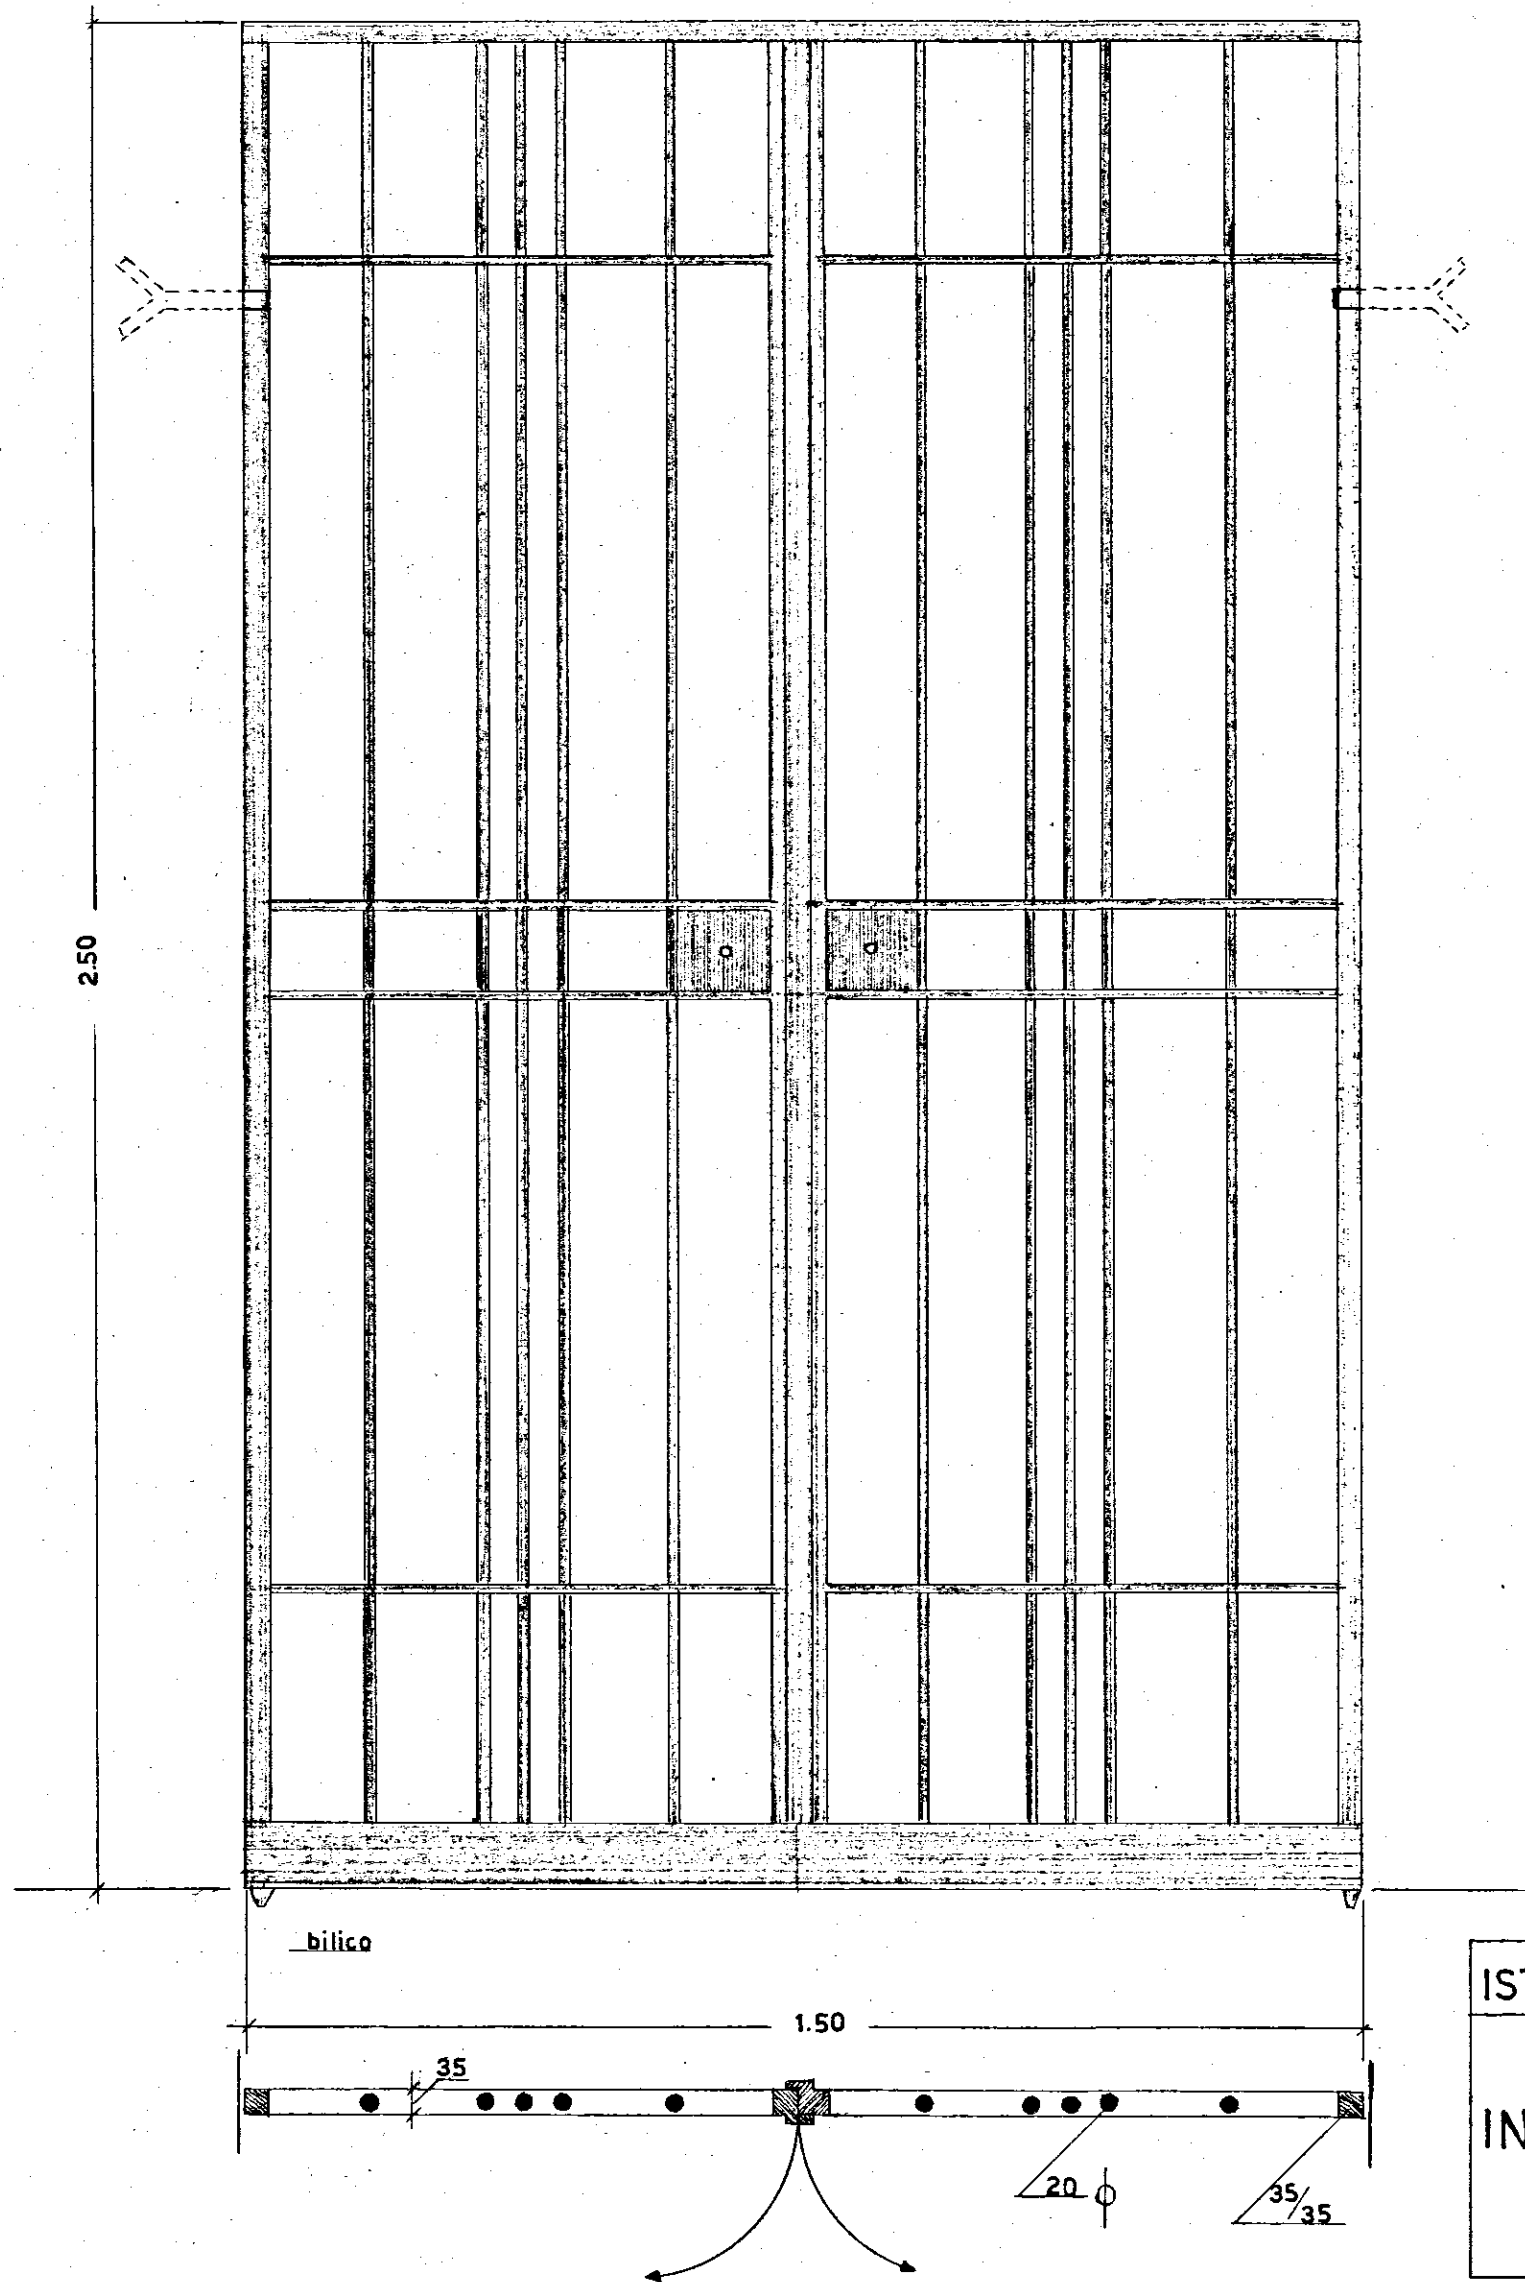

ISTITUTO AUTONOMO CASE POPOLARI BRINDISI		RAPP. 1:10
INA CASA	PROGETTO CASE "COMMENDA", PORTONE GENERALE A CANCELLO	REV
		DATA set. 1952
		REP 204
	STUDIO ARCH G. MINNUCCI ROMA.	PROT. 2847