

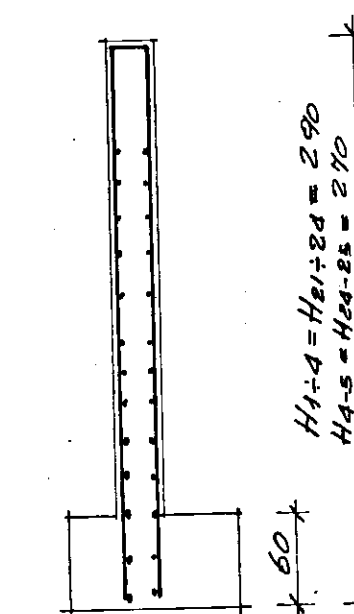
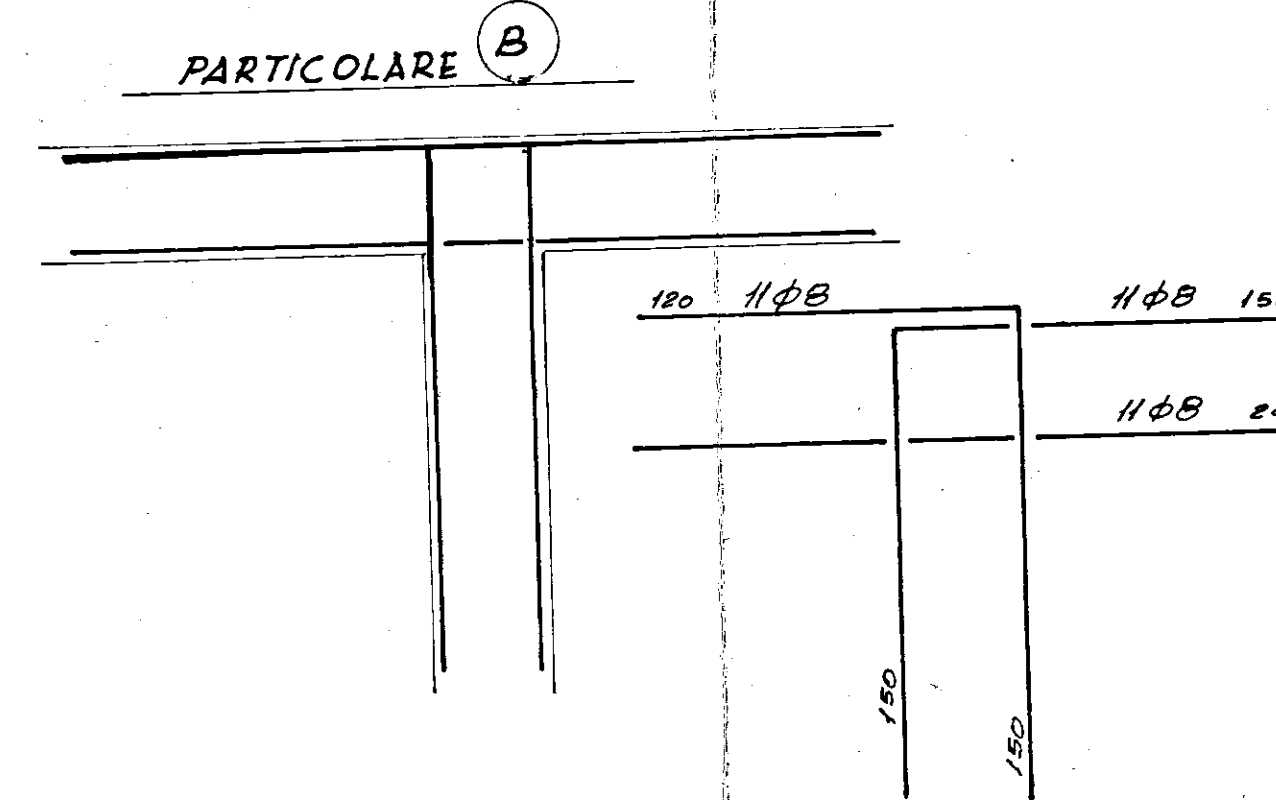


[illegible]

TRAVE-PARETE 1-2-3-4-5 / 21-22-23-24-25: SEZIONE

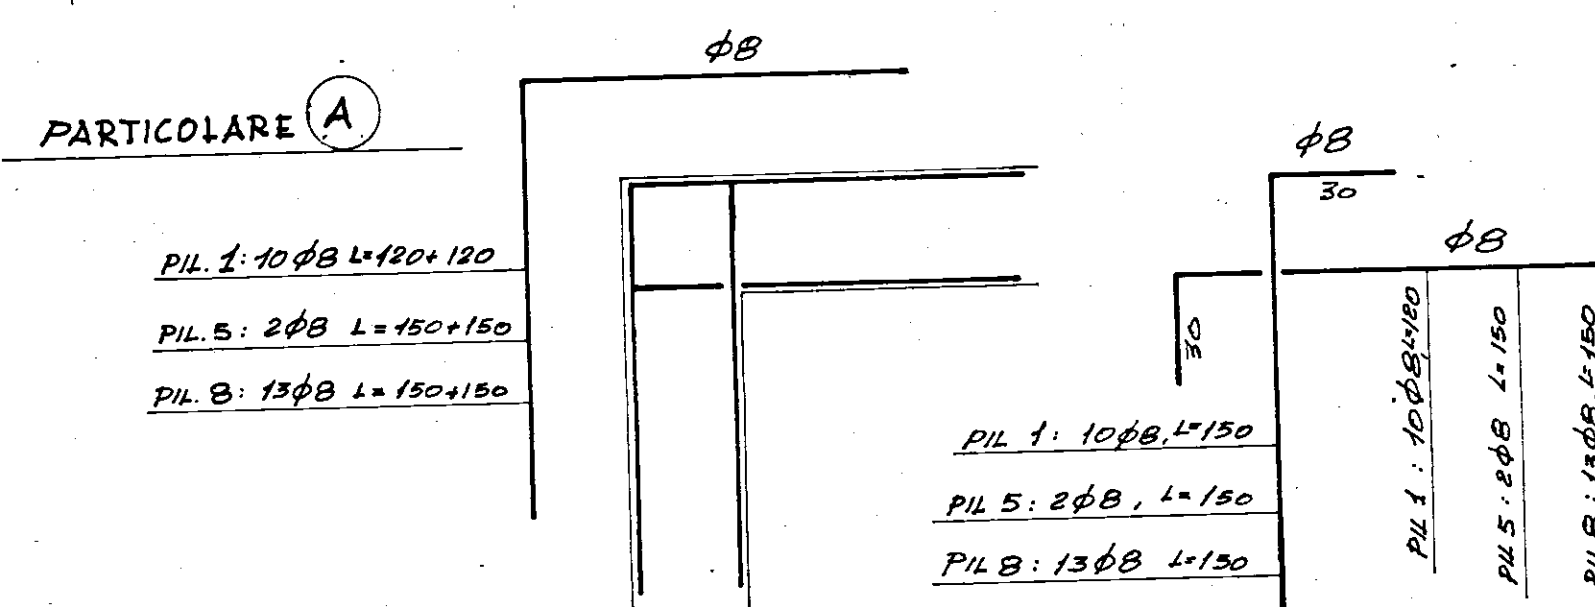

TRAVE-PARETE 5-6-7-8 : SEZIONE

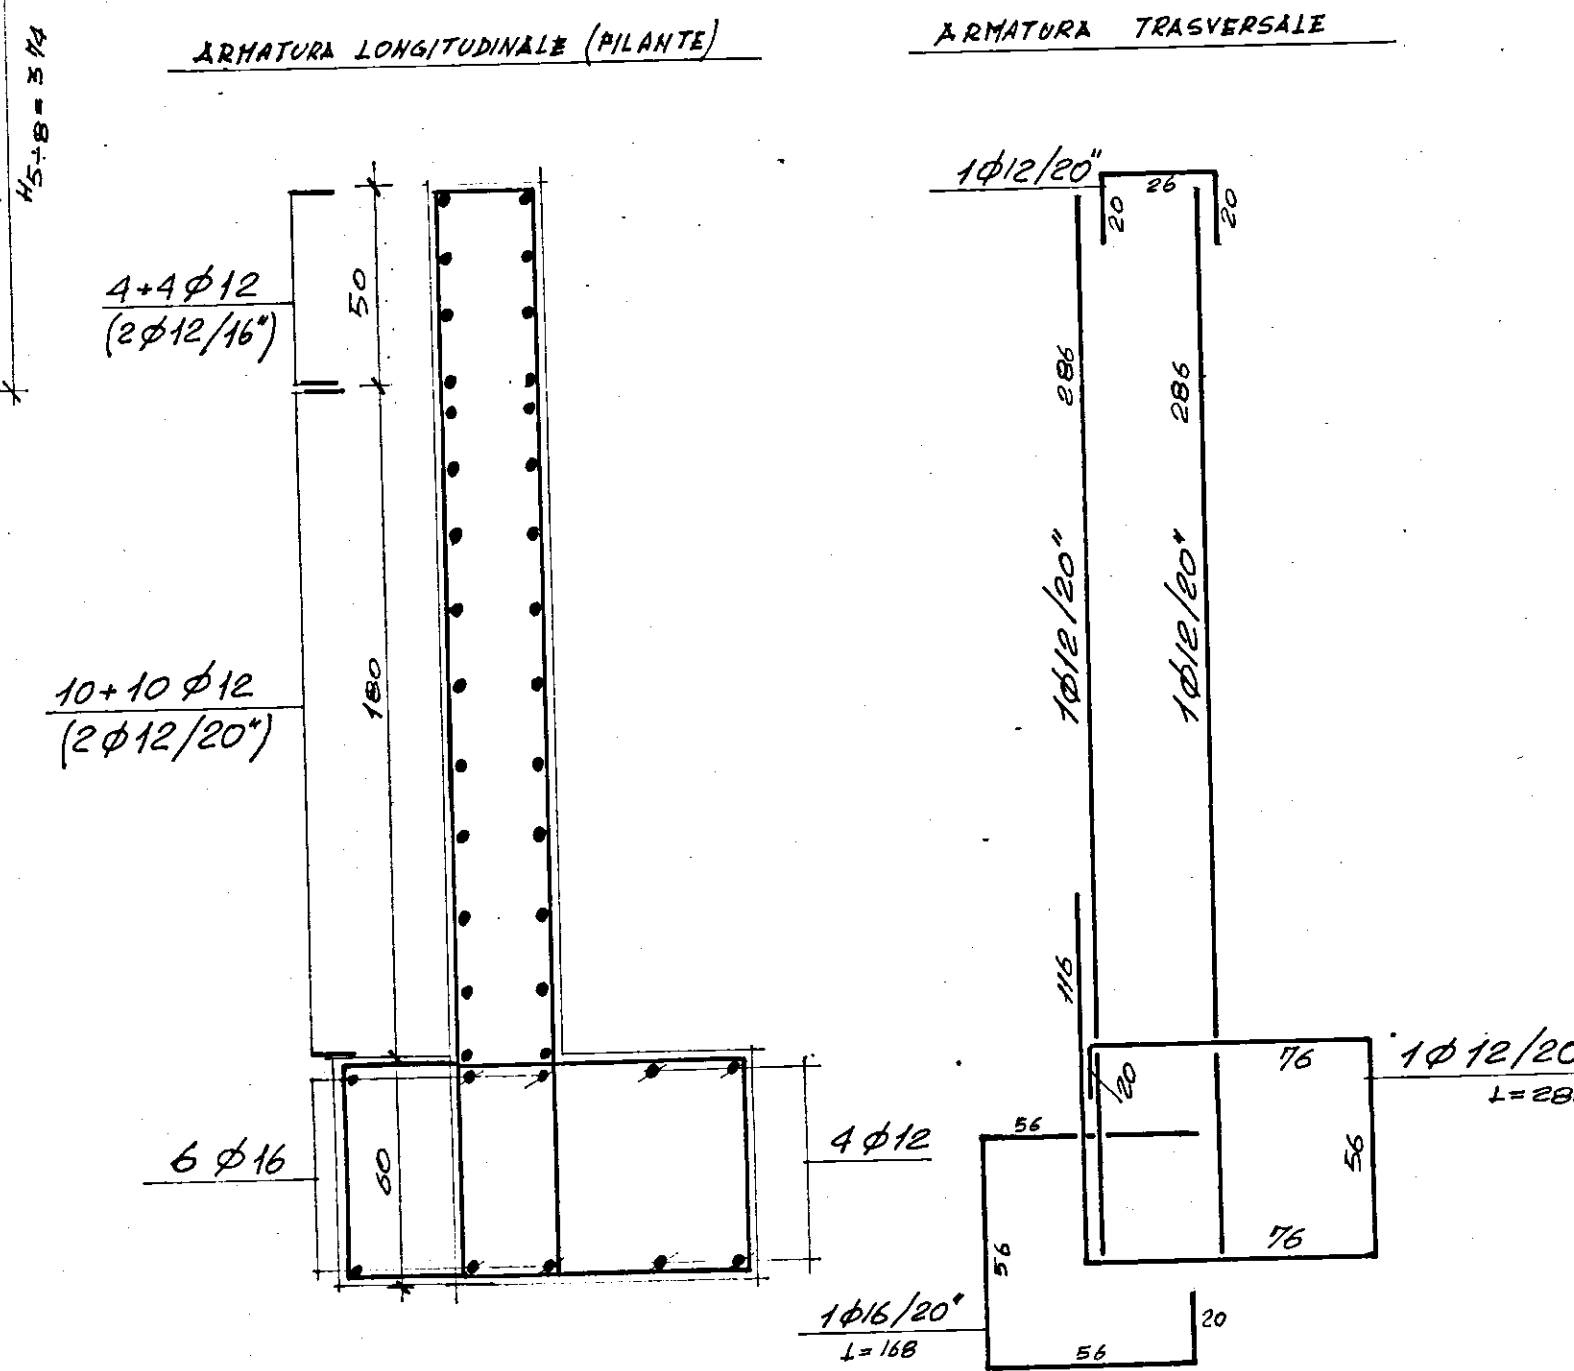