
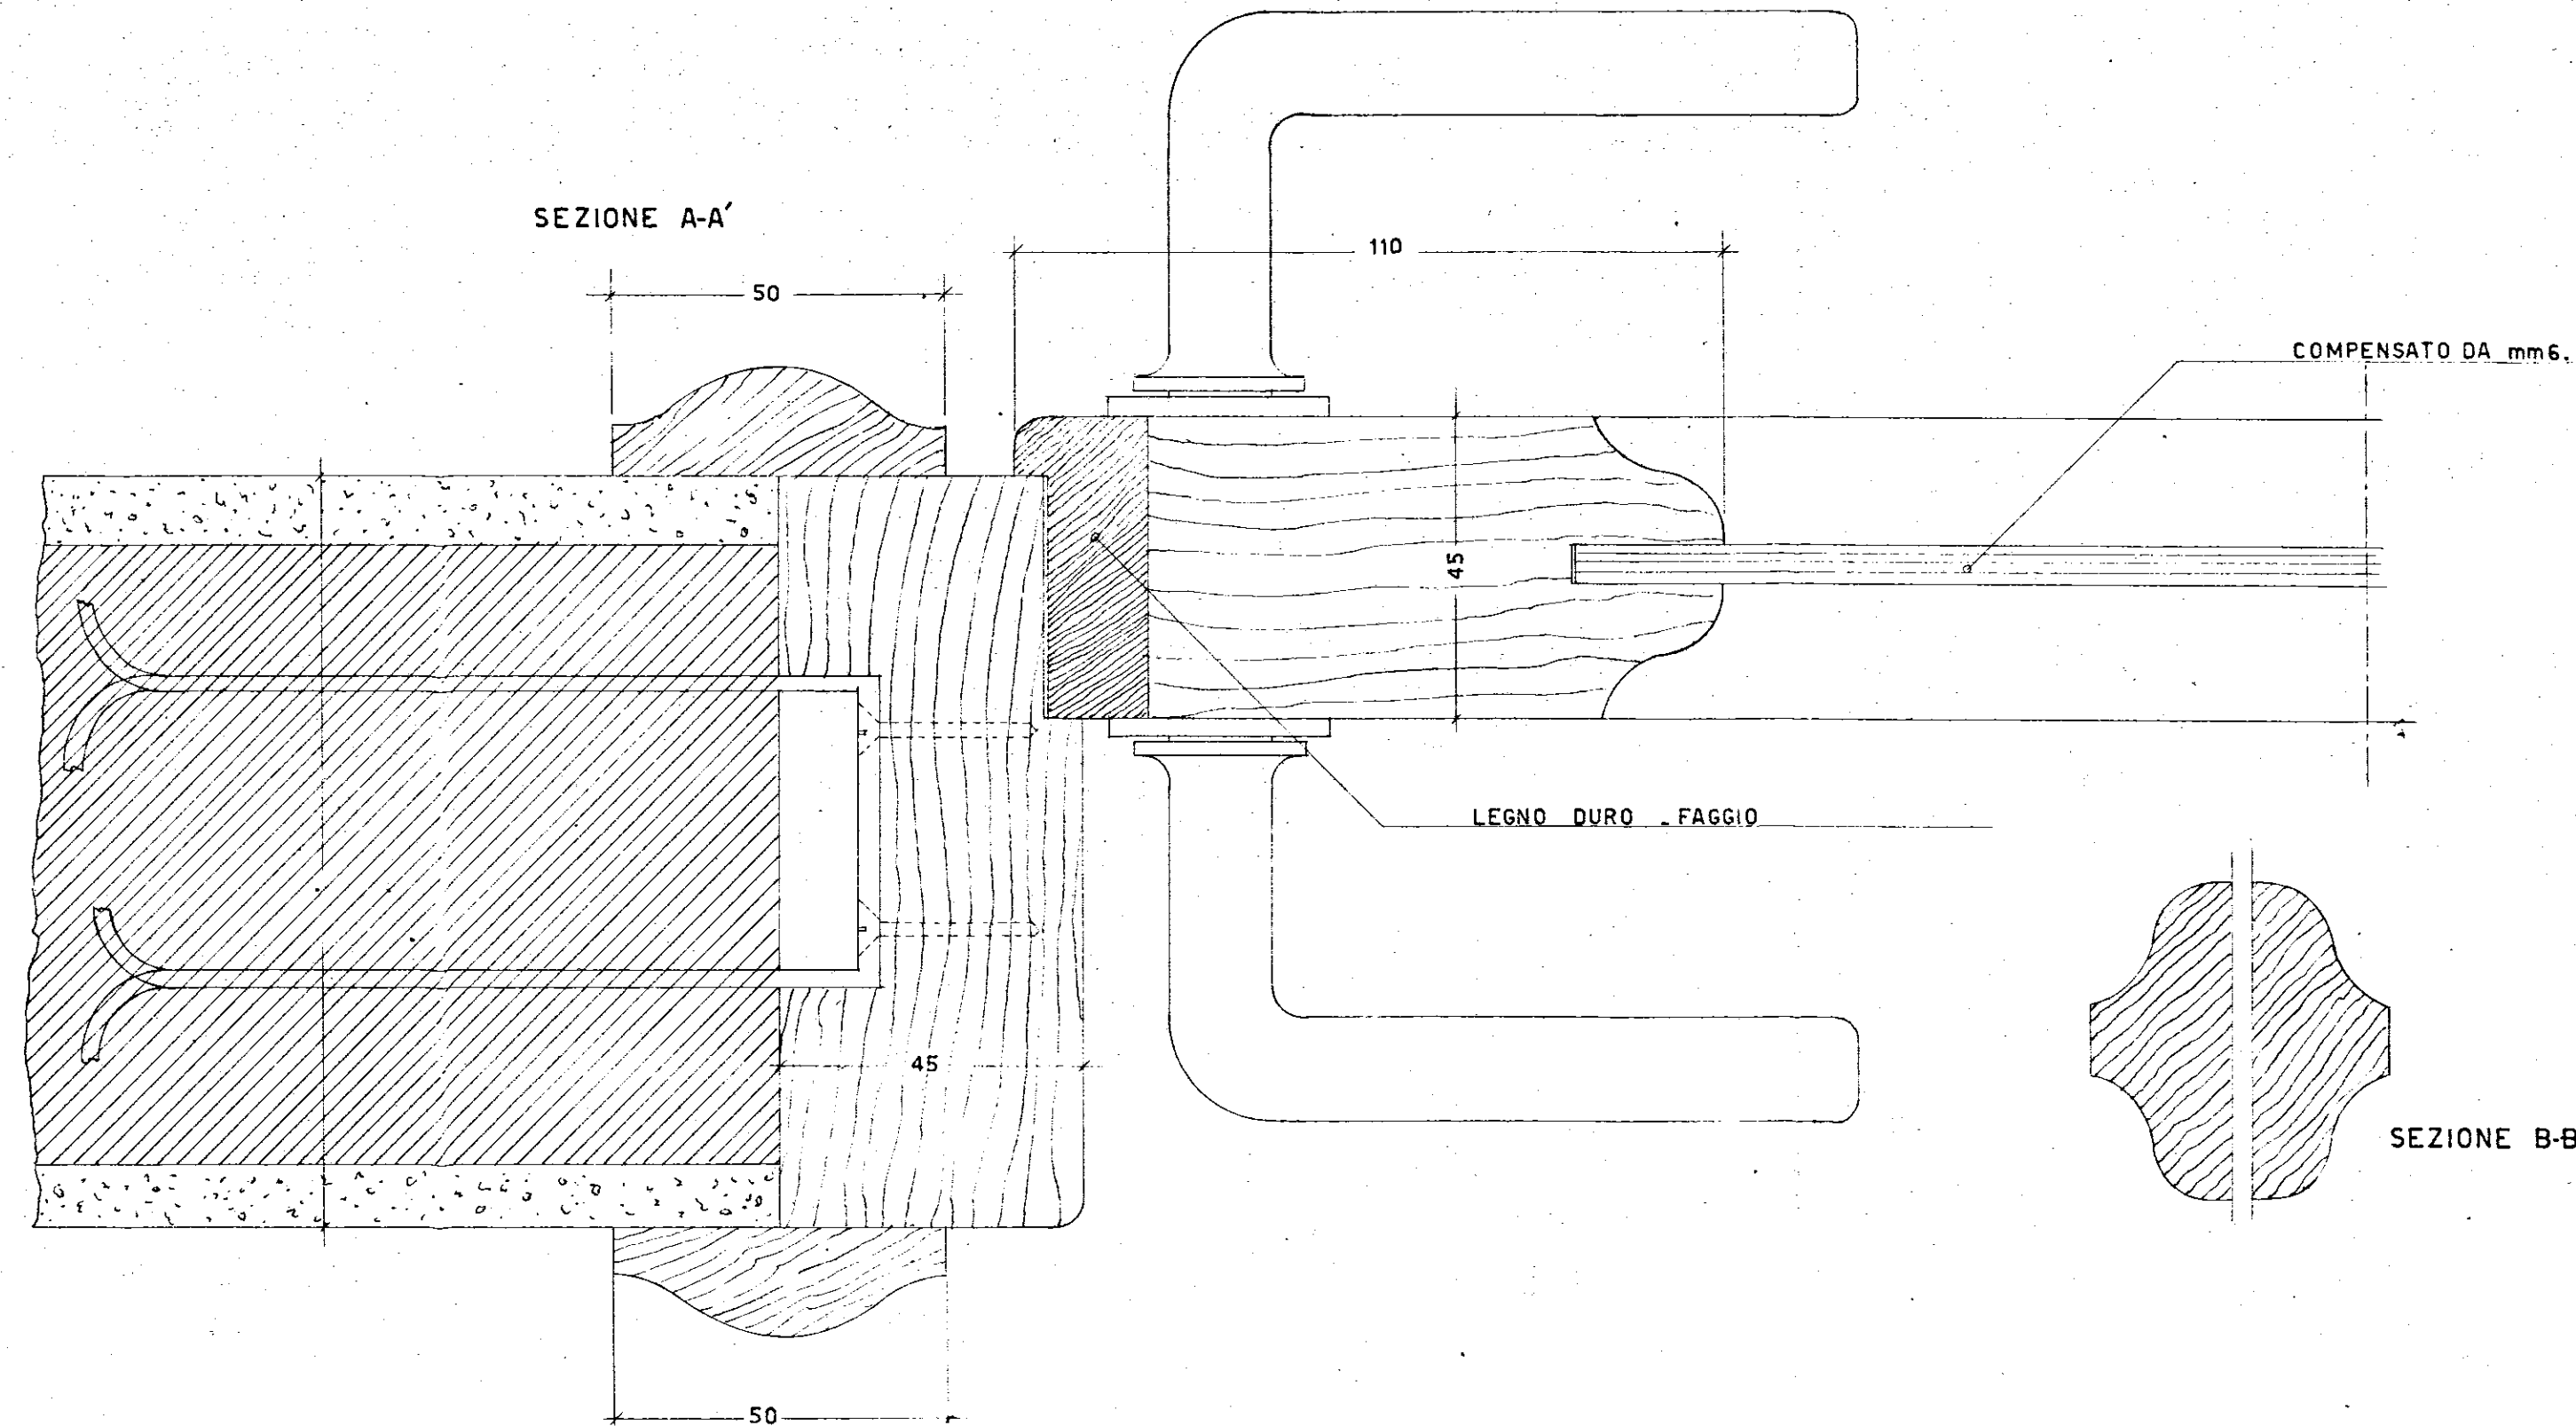
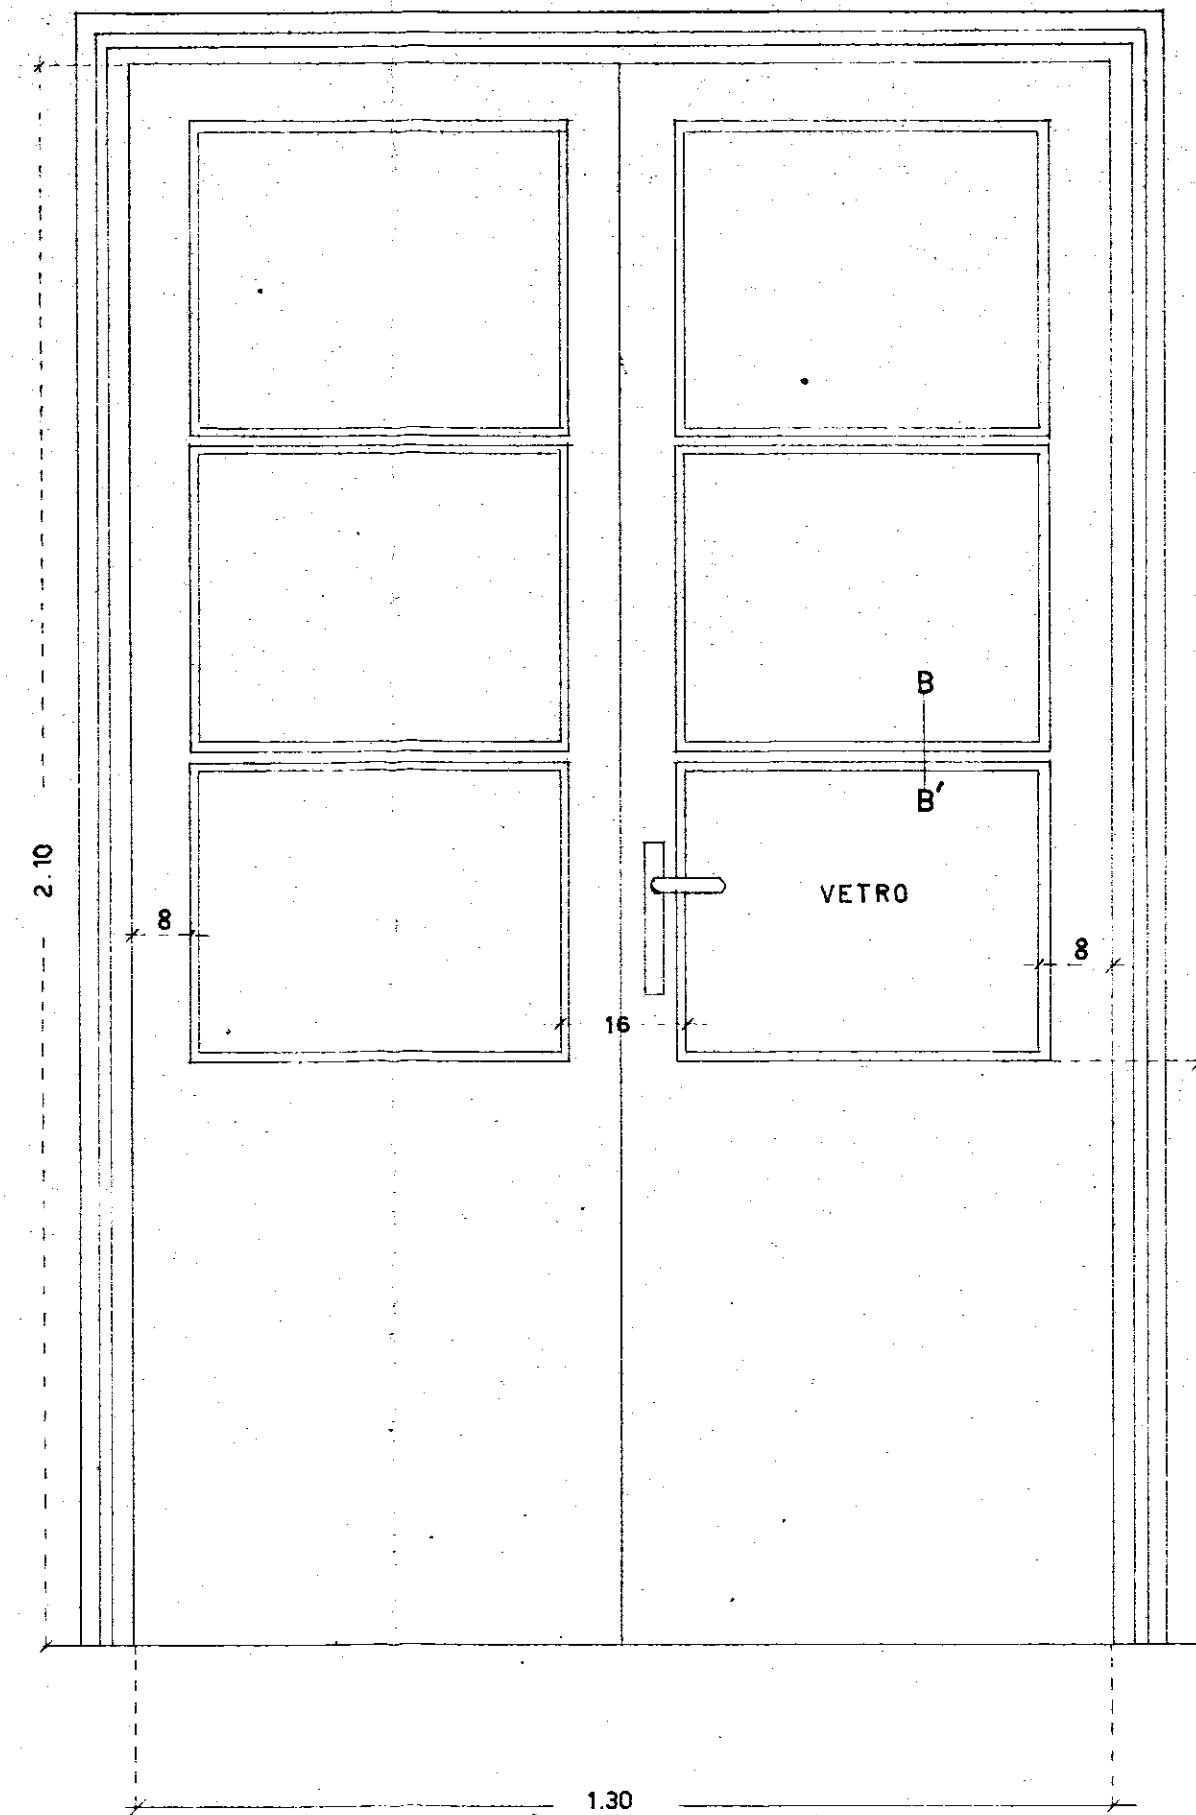
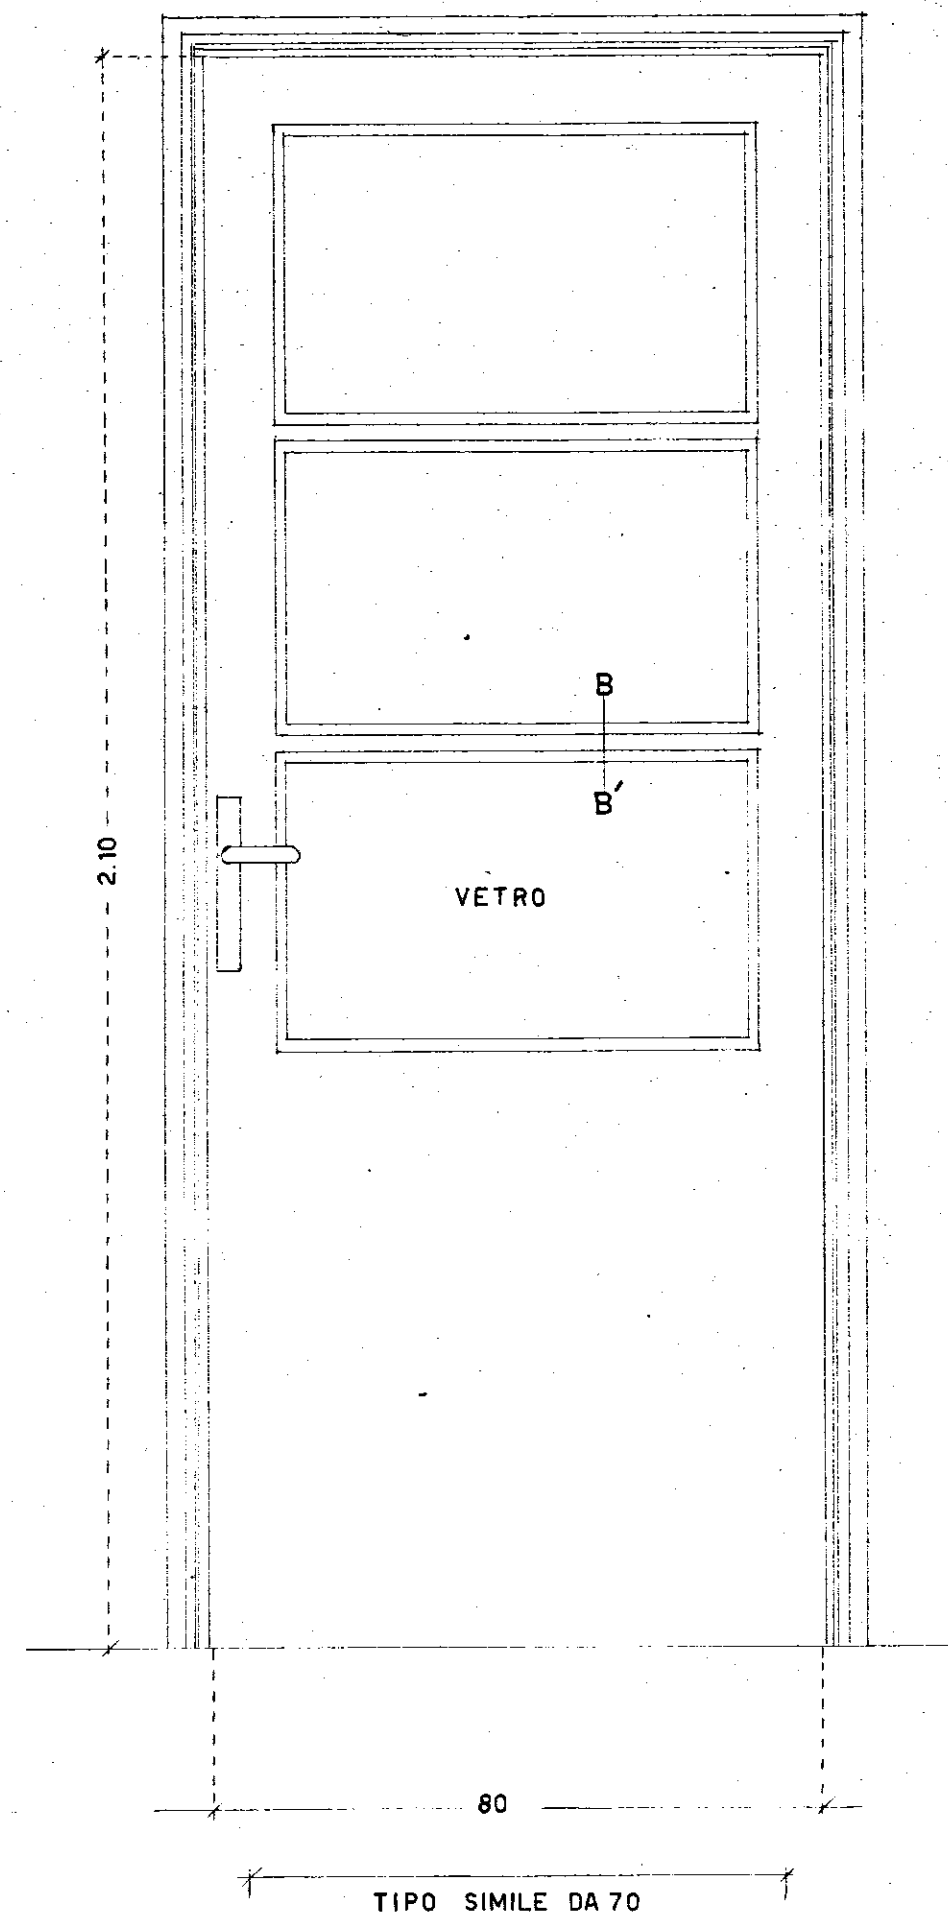


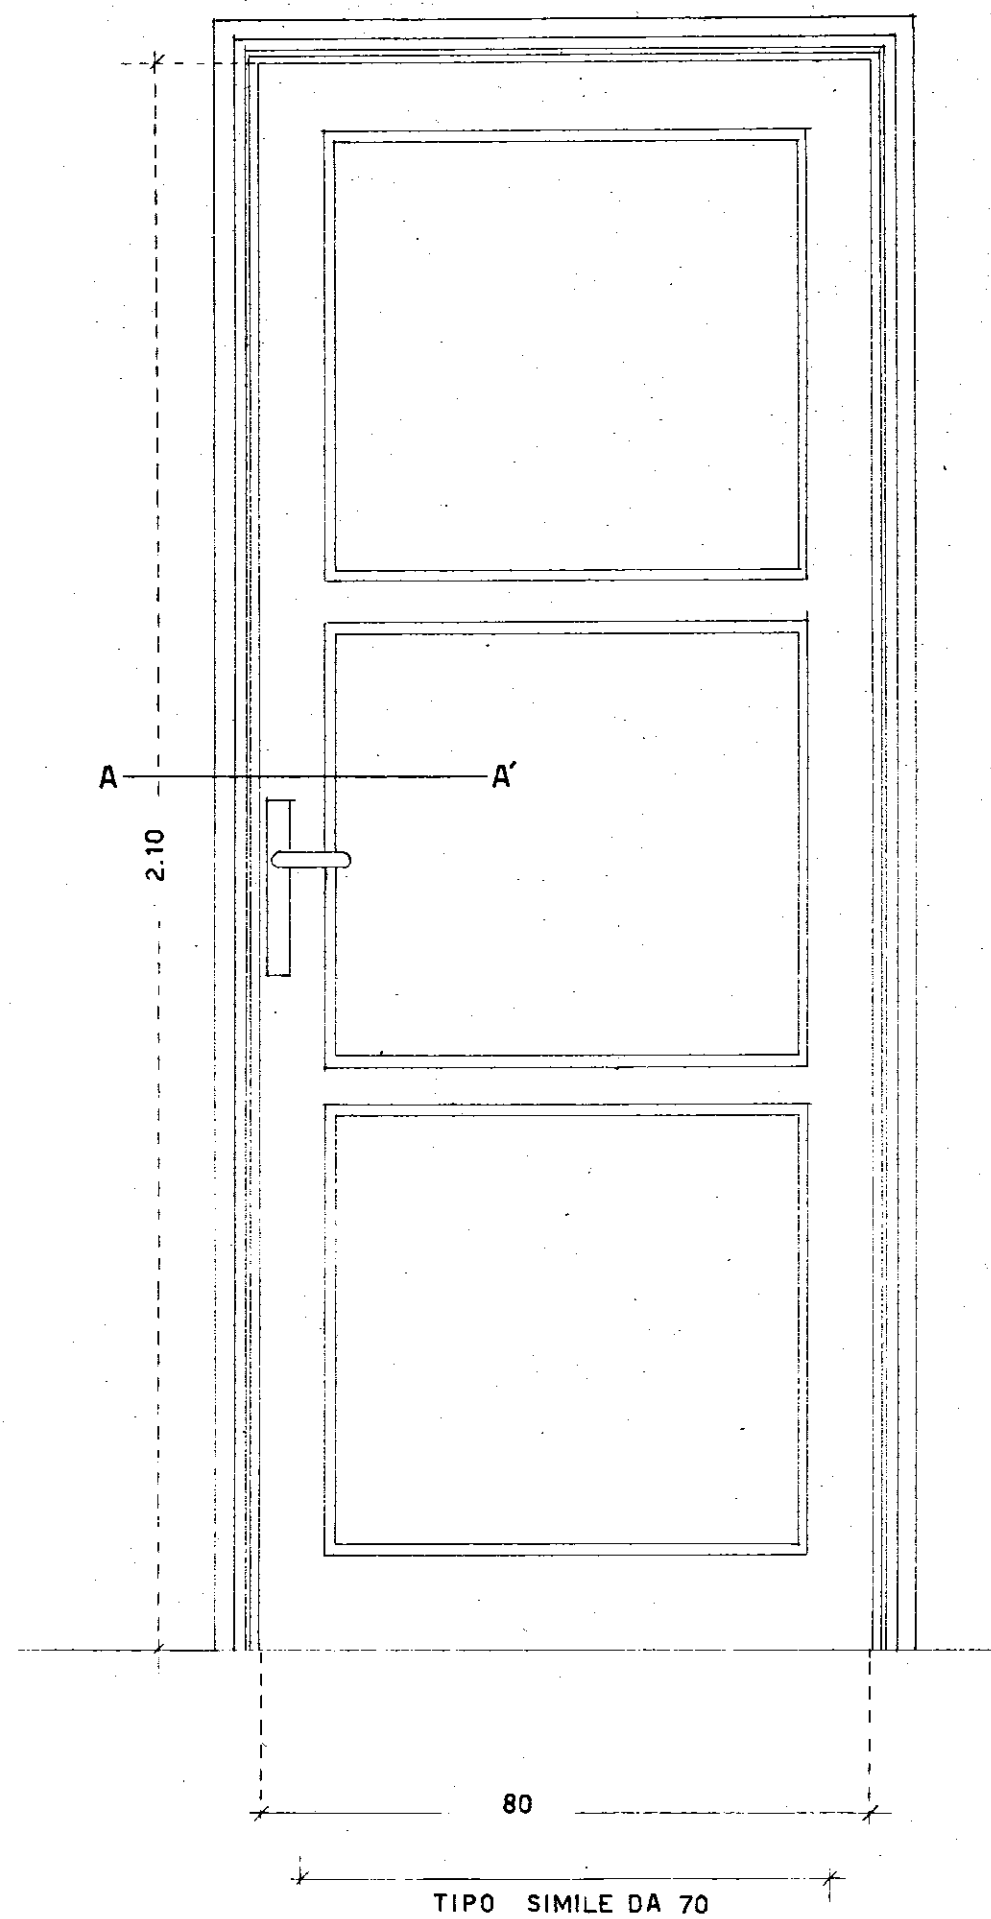

ISTITUTO CASE POPOLARI - BRINDISI.		2.10.10 - 1.1
INA CASA	CASE RIONE CASALE	REV.
	TIPI DI PORTE E VETRINE INTERNE	DATA
		SEP 183
	STUDIO ARCH. G. MINNUCCI - ROMA.	PROT. 2354