


CASE POPOLARI IN OSTUNI - LOTTO 16°

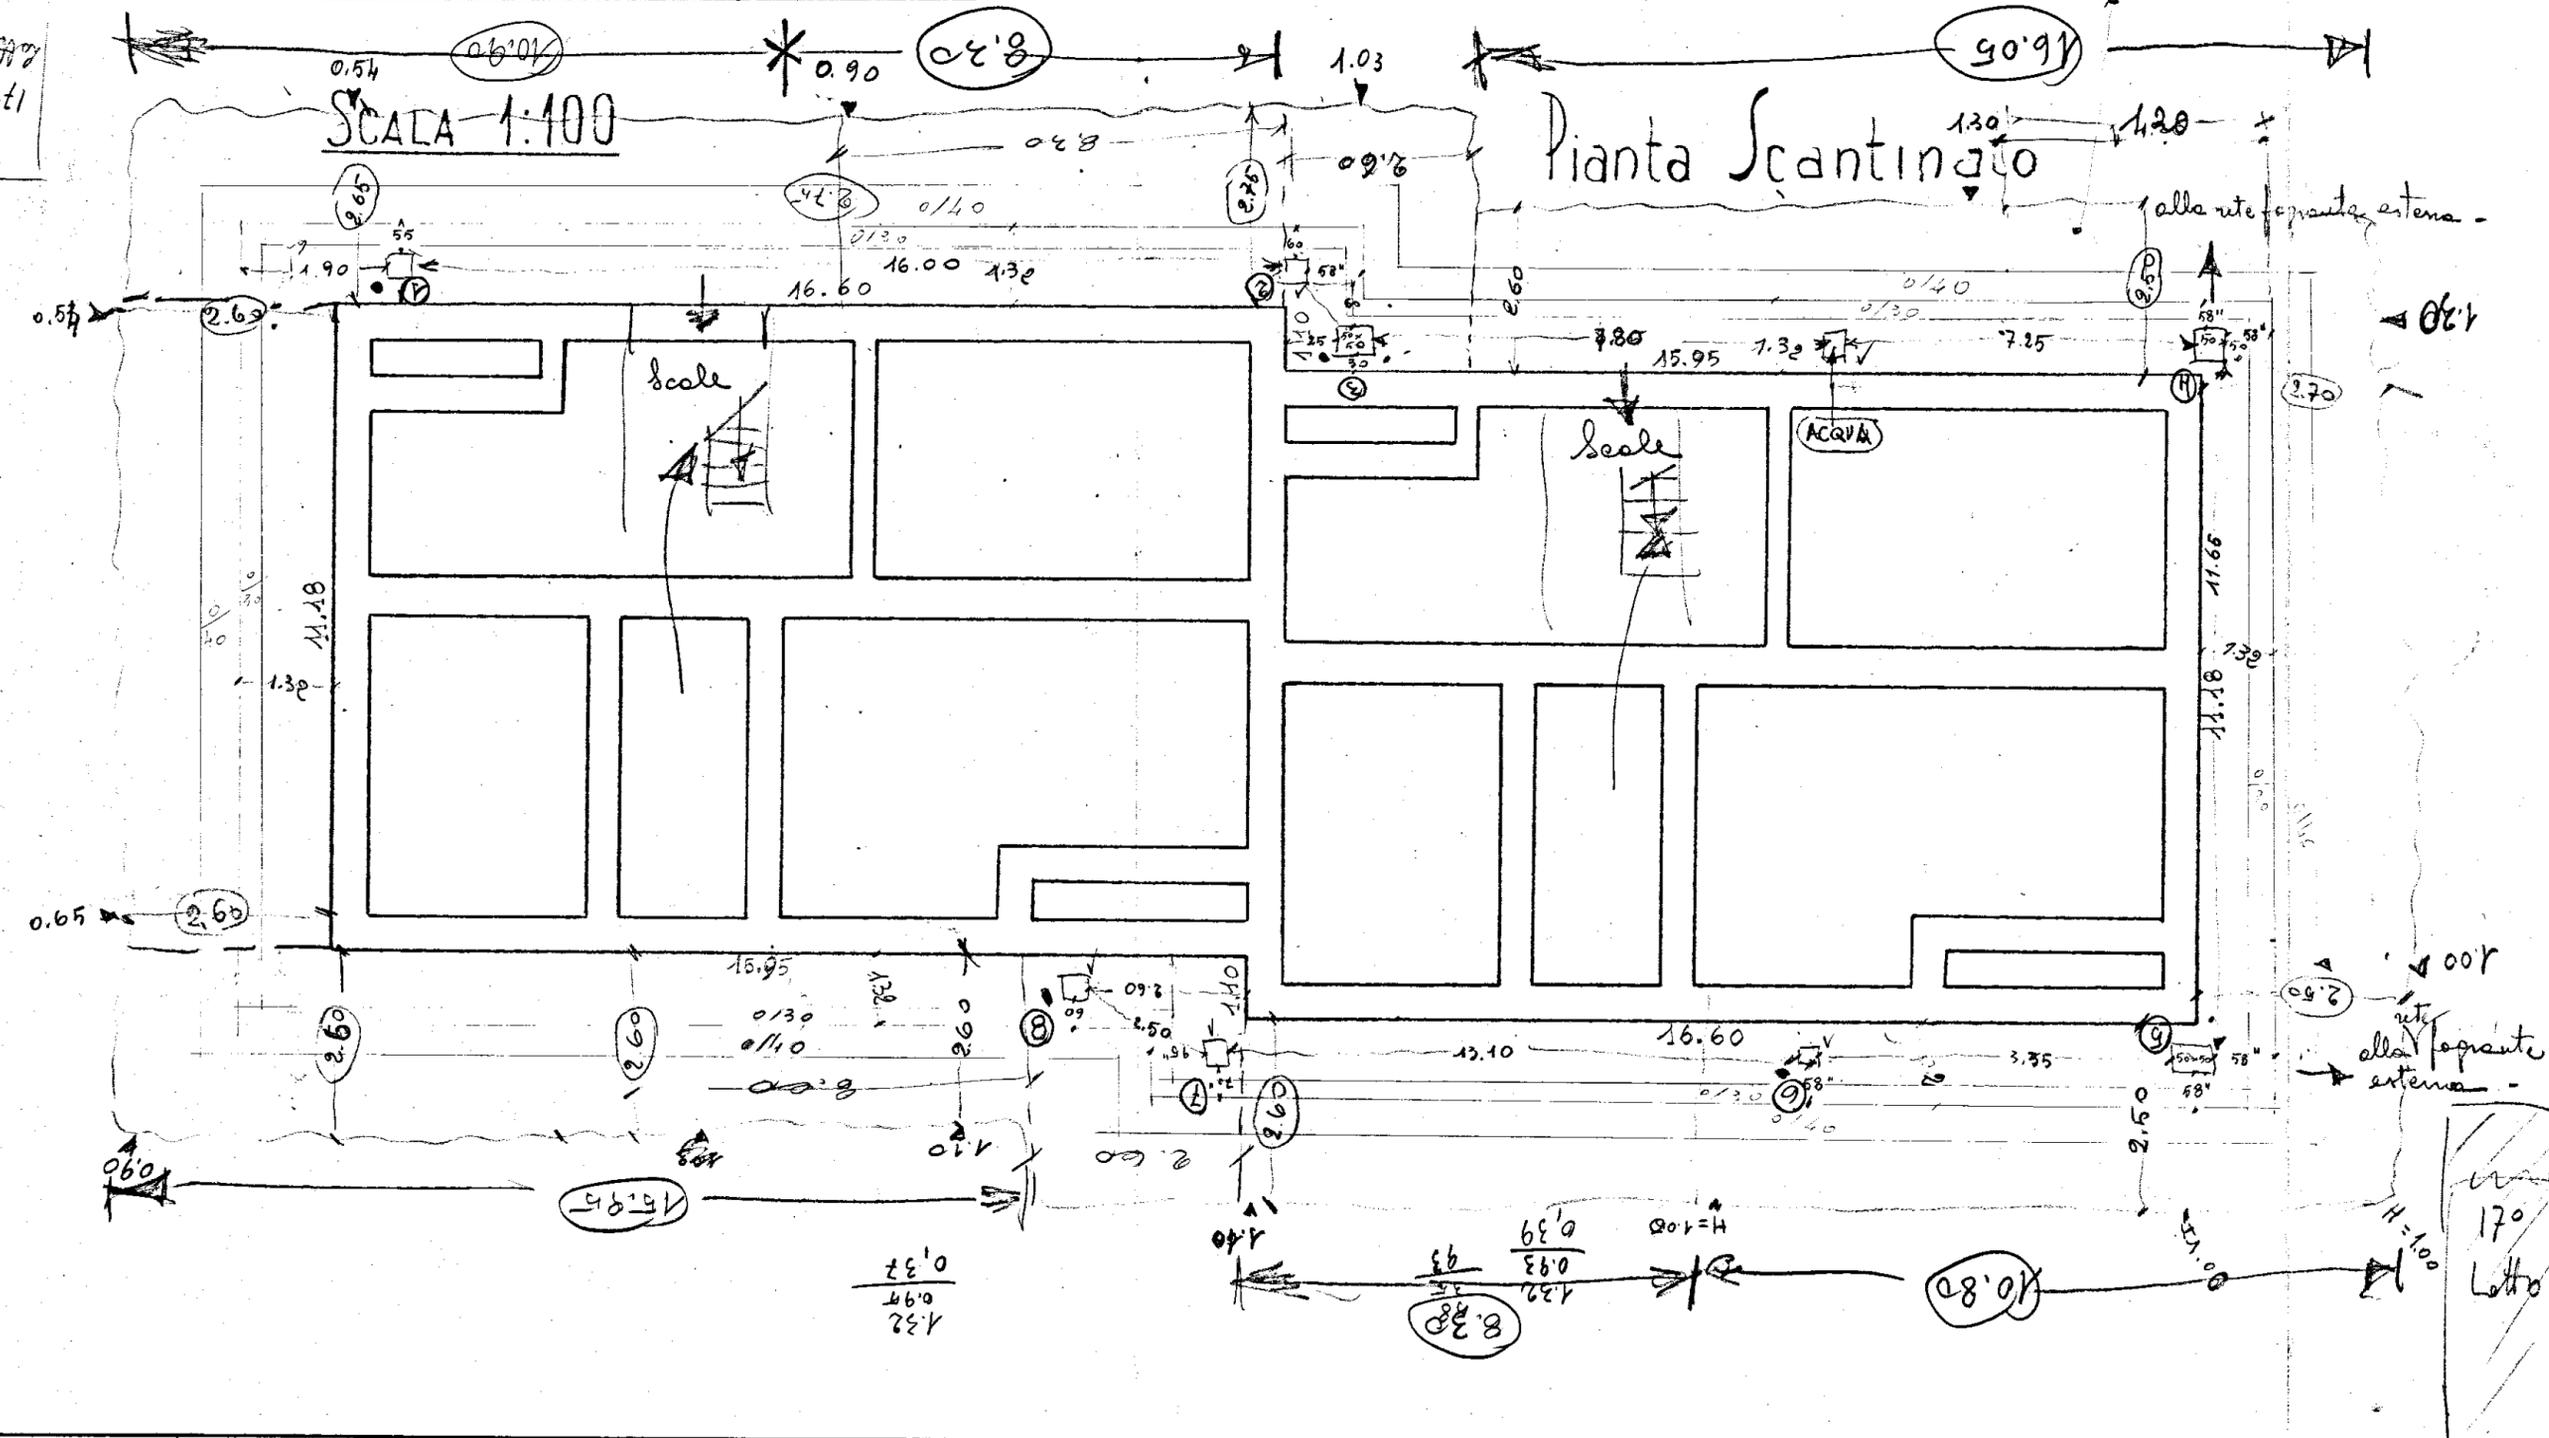

SCALA 1:100

Pianta Scantinato

alla rete fognaria esterna


alla rete fognaria esterna

17°
Lotto

1.32
0.60
0.72

1.32
0.10
1.42

1.41
0.25
1.16

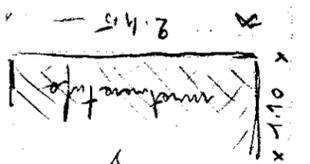

1.32
0.97
0.35

1.32
0.83
0.49

10.80