



Tabb. B In. 1-3-5

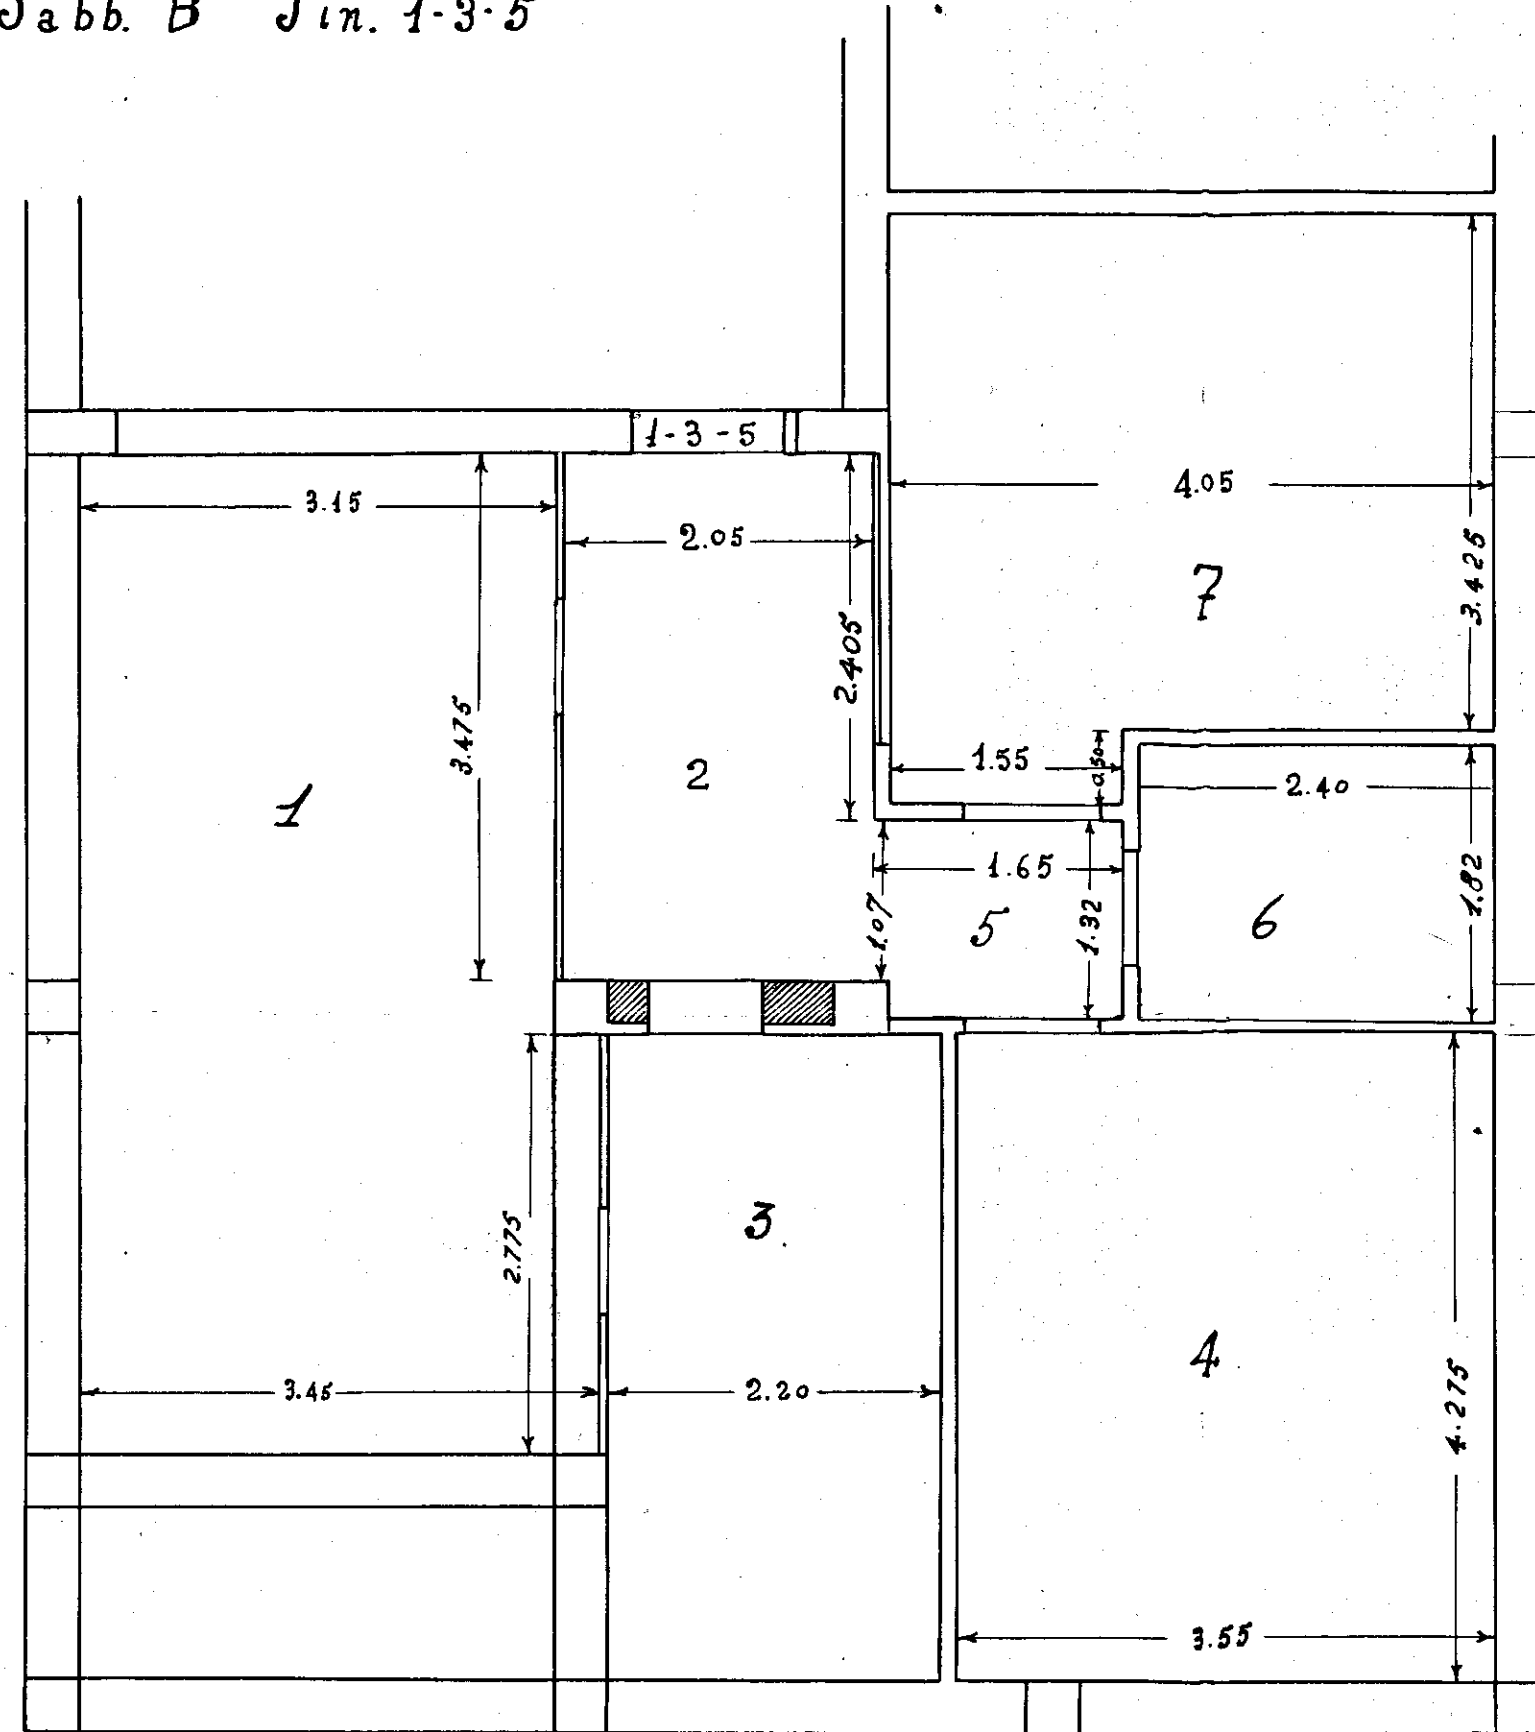

In. 1	Camera	Cucina	Stufe	0.20 x 0.60	Cucina	0.20 x 0.85	Scarico Lavandini	0.13 x 0.20	Scarico W.C.	0.15 x 0.20
" 3	"	"	"	0.25 x 0.60	"	0.12 x 0.90	0.15 x 0.20	0.15 x 0.18		
" 5	"	"	"	0.25 x 0.60	"	0.20 x 0.85	0.15 x 0.15	0.15 x 0.15		

Tabb B In. 7

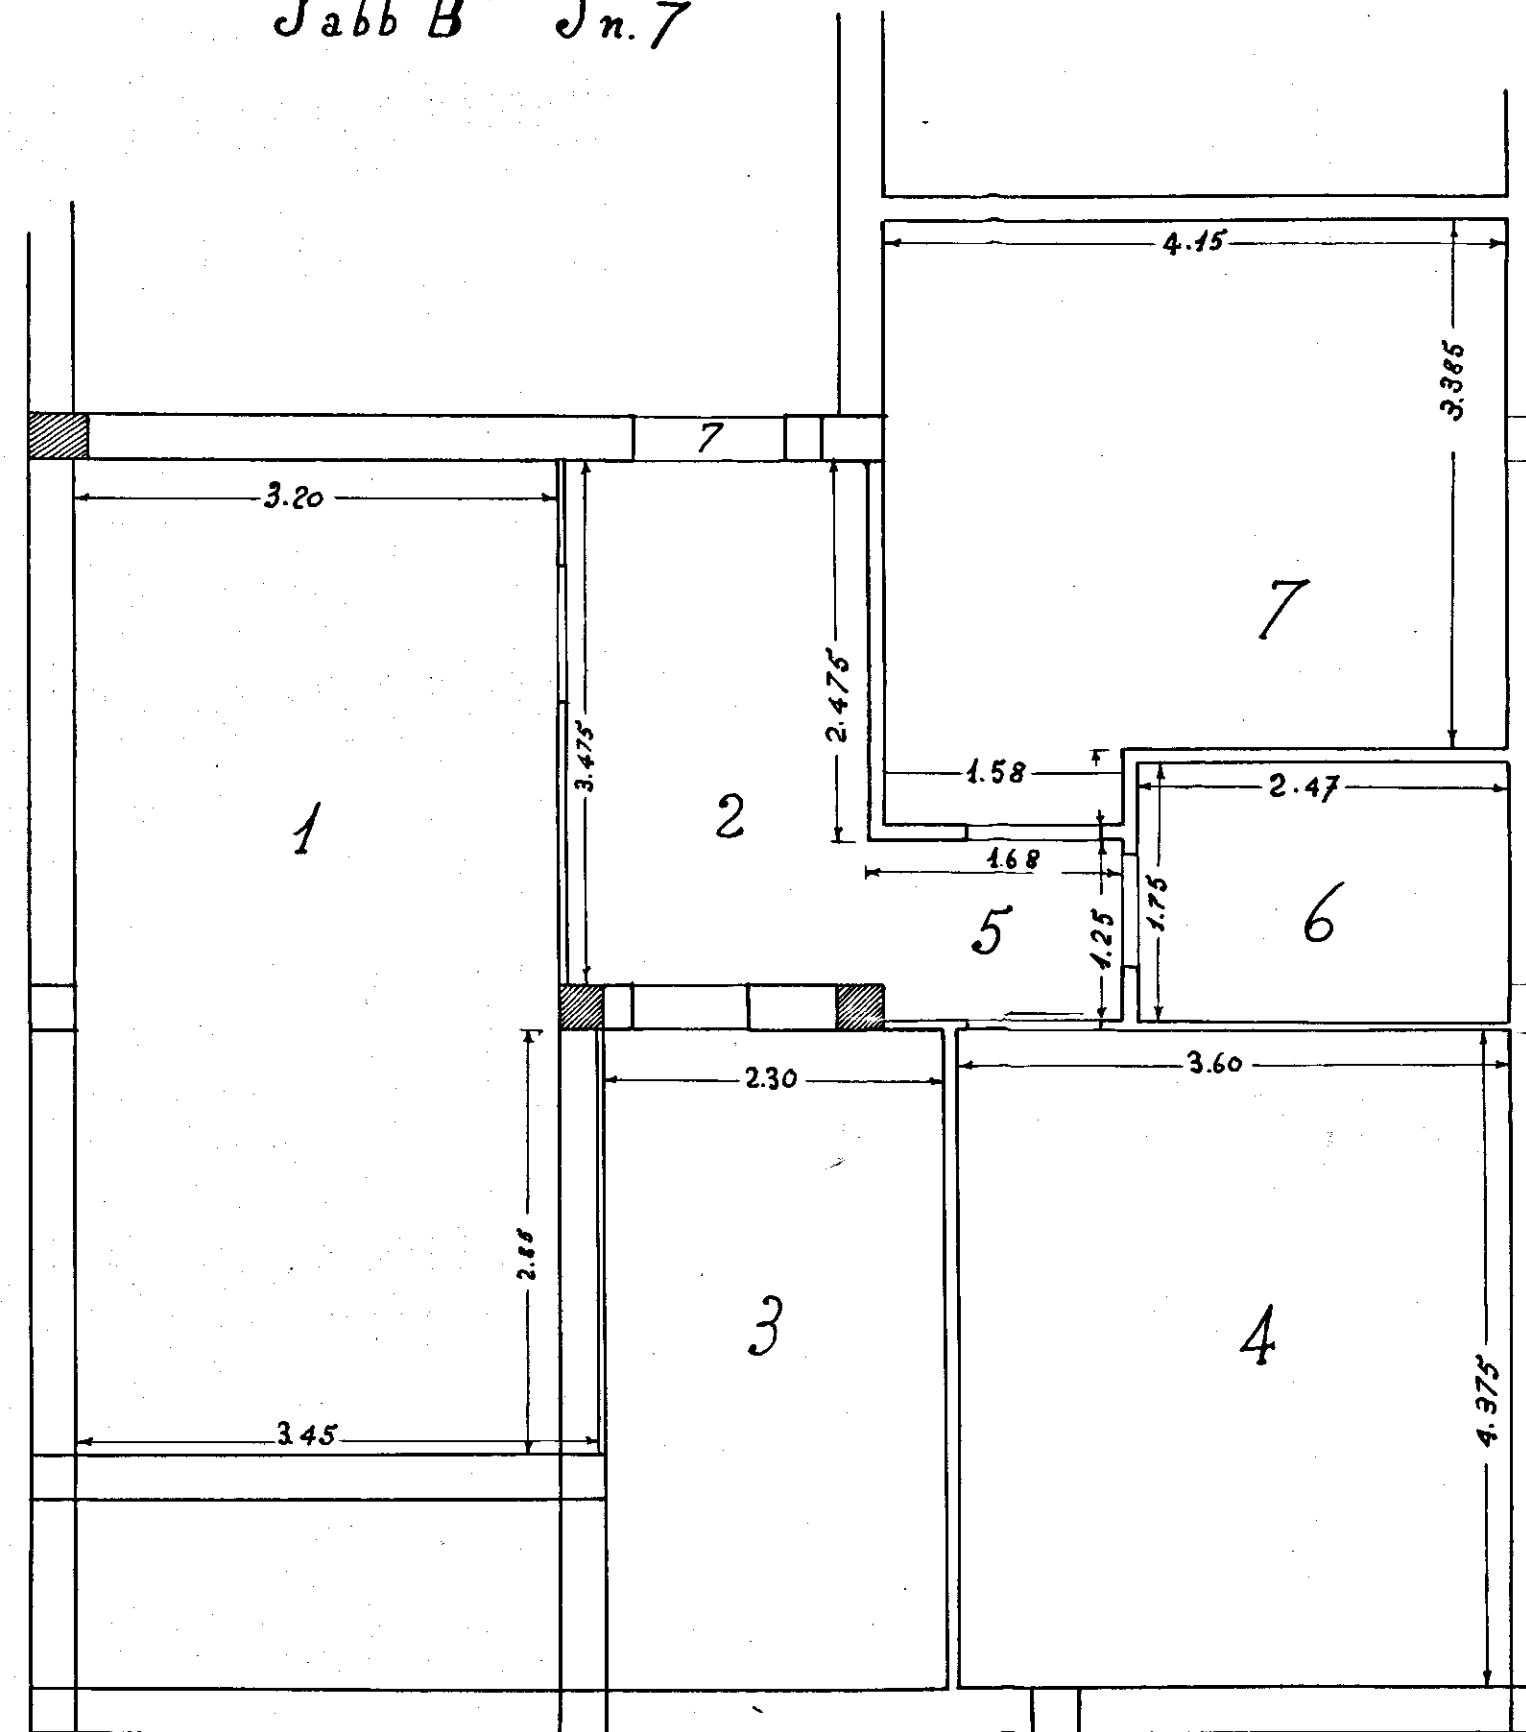

Cassettoni per canne cucina	0.20 x 0.90
" " Stufe	0.20 x 0.65
" " Lavandini	0.13 x 0.15
" " W.C.	0.15 x 0.15

Scala 1:50