




IVAP S.p.A.

BAR: SS. 96 Km 4 - 200
Telef. 34.09.34 - 34.00.32 - 34.01.37


DIS. N. 1/10
SCALA 1:100-1:50
DATA
DIS. del
CONTR.
CAT.

Particolare recinzione esterna


I.V.A. S.p.A.

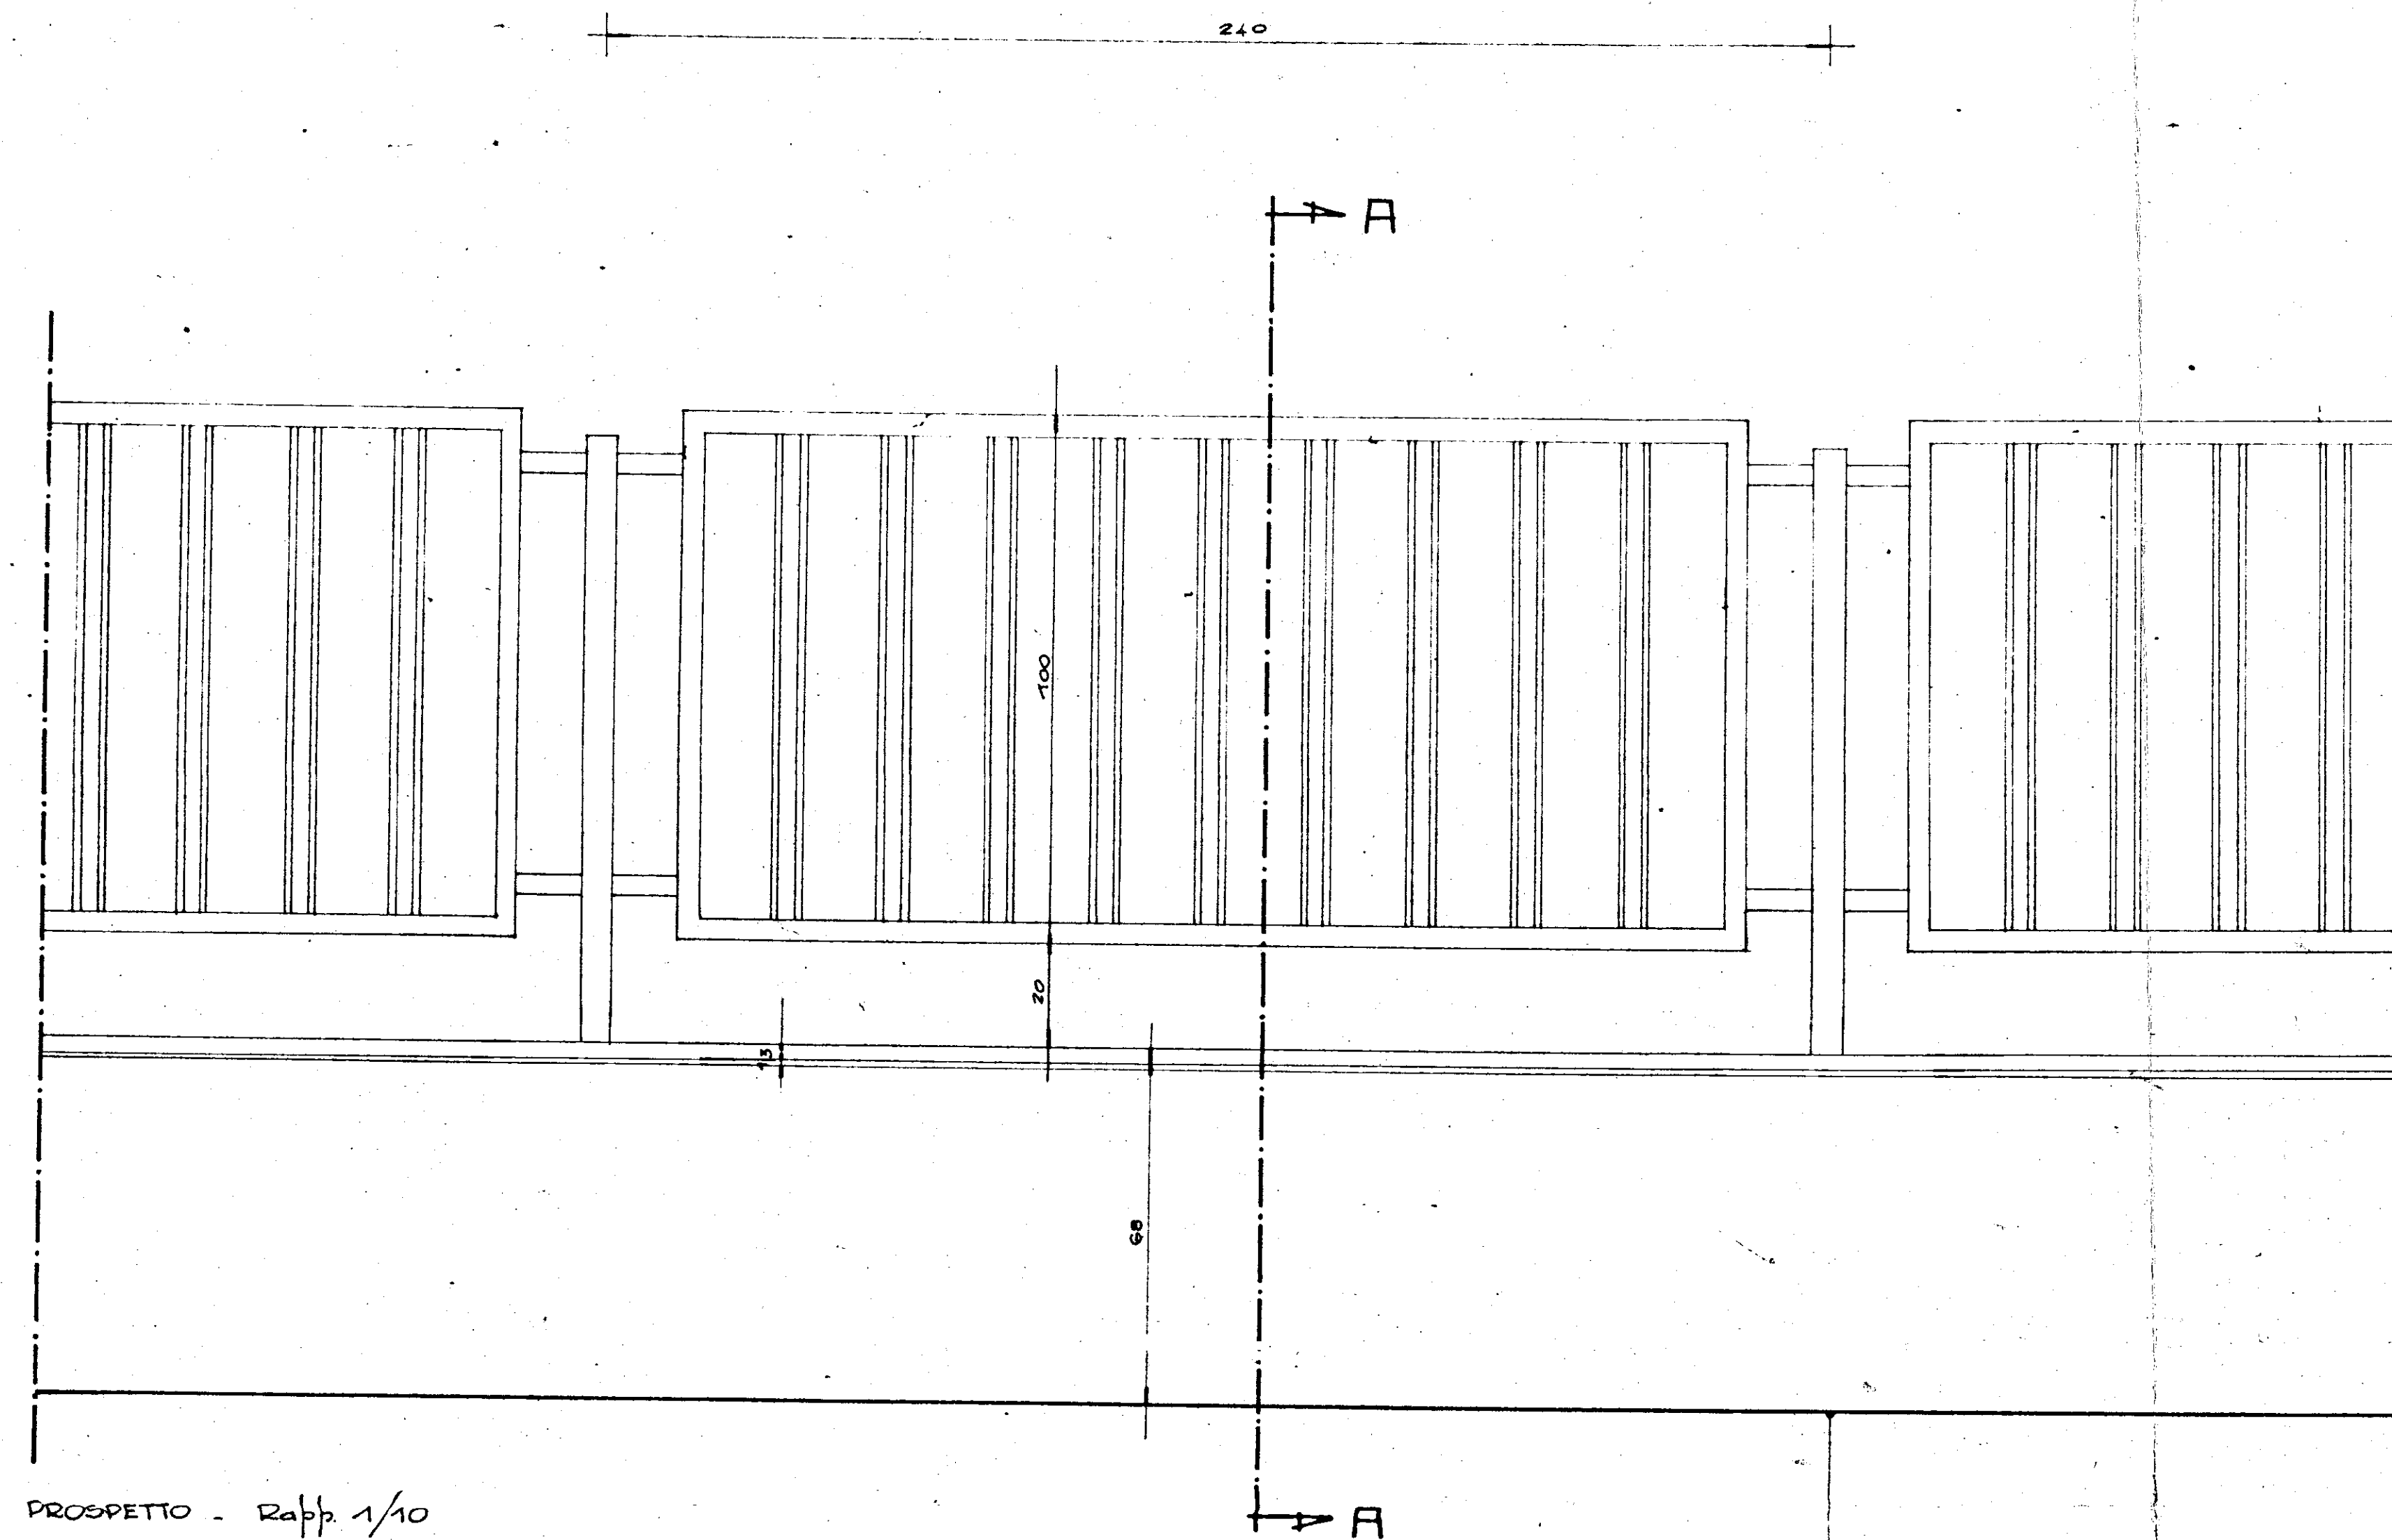

PROSPETTO - Rapp. 1/10

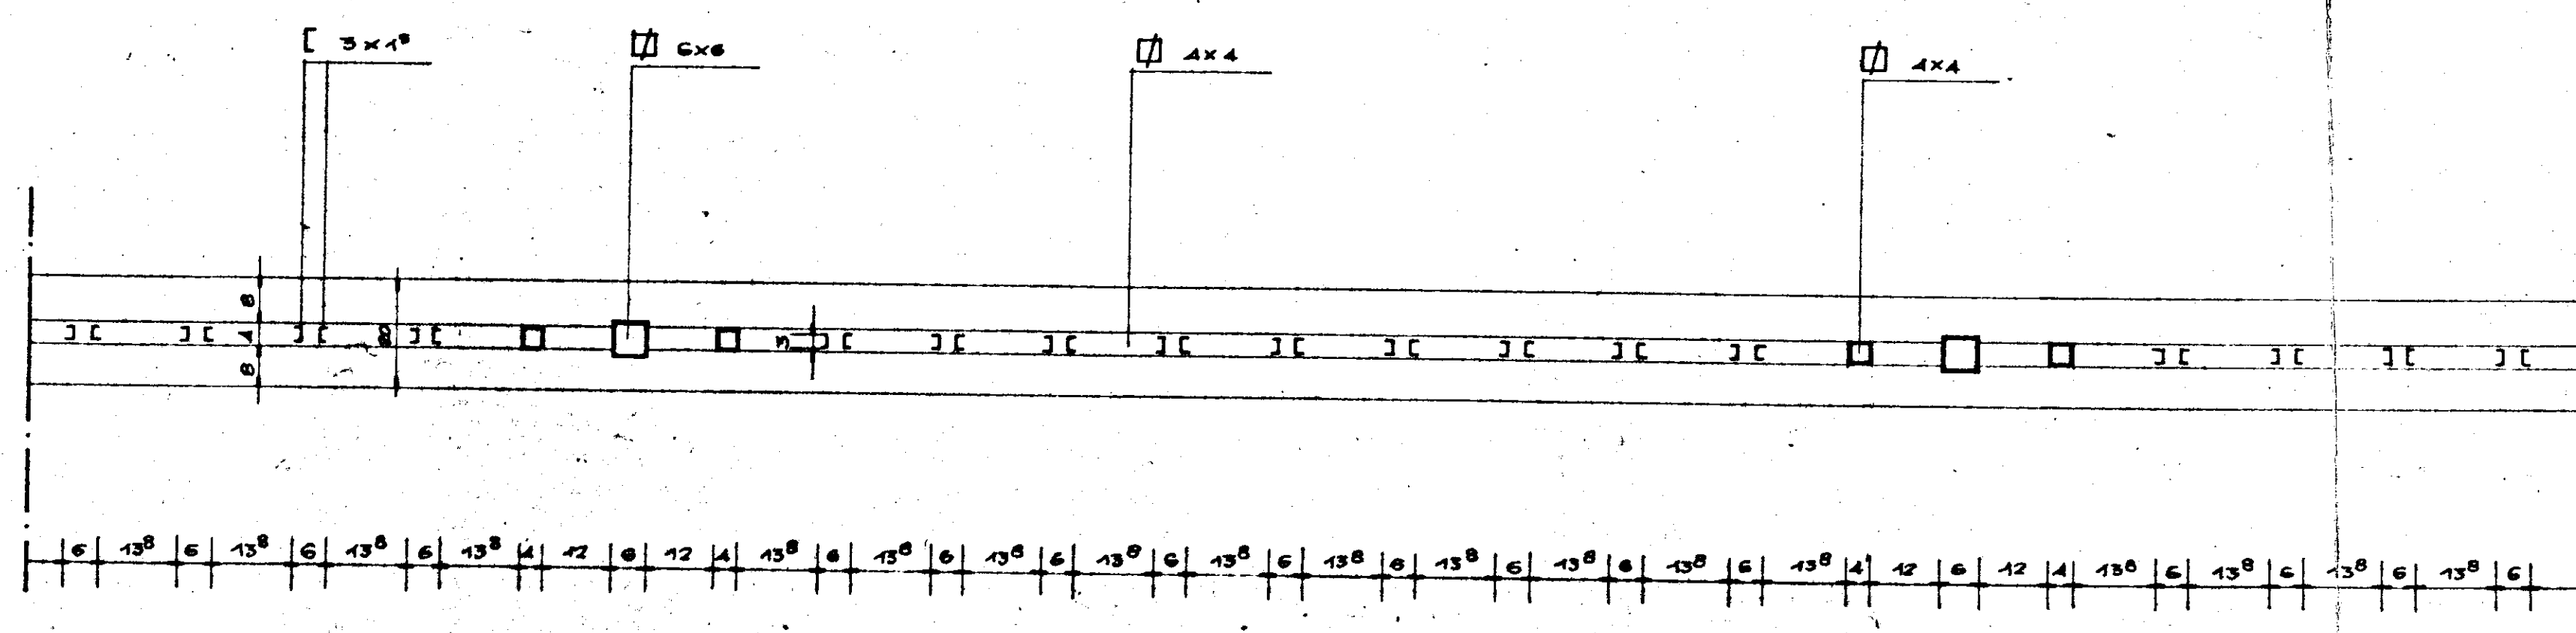

PIANTA - Rapp. 1/10

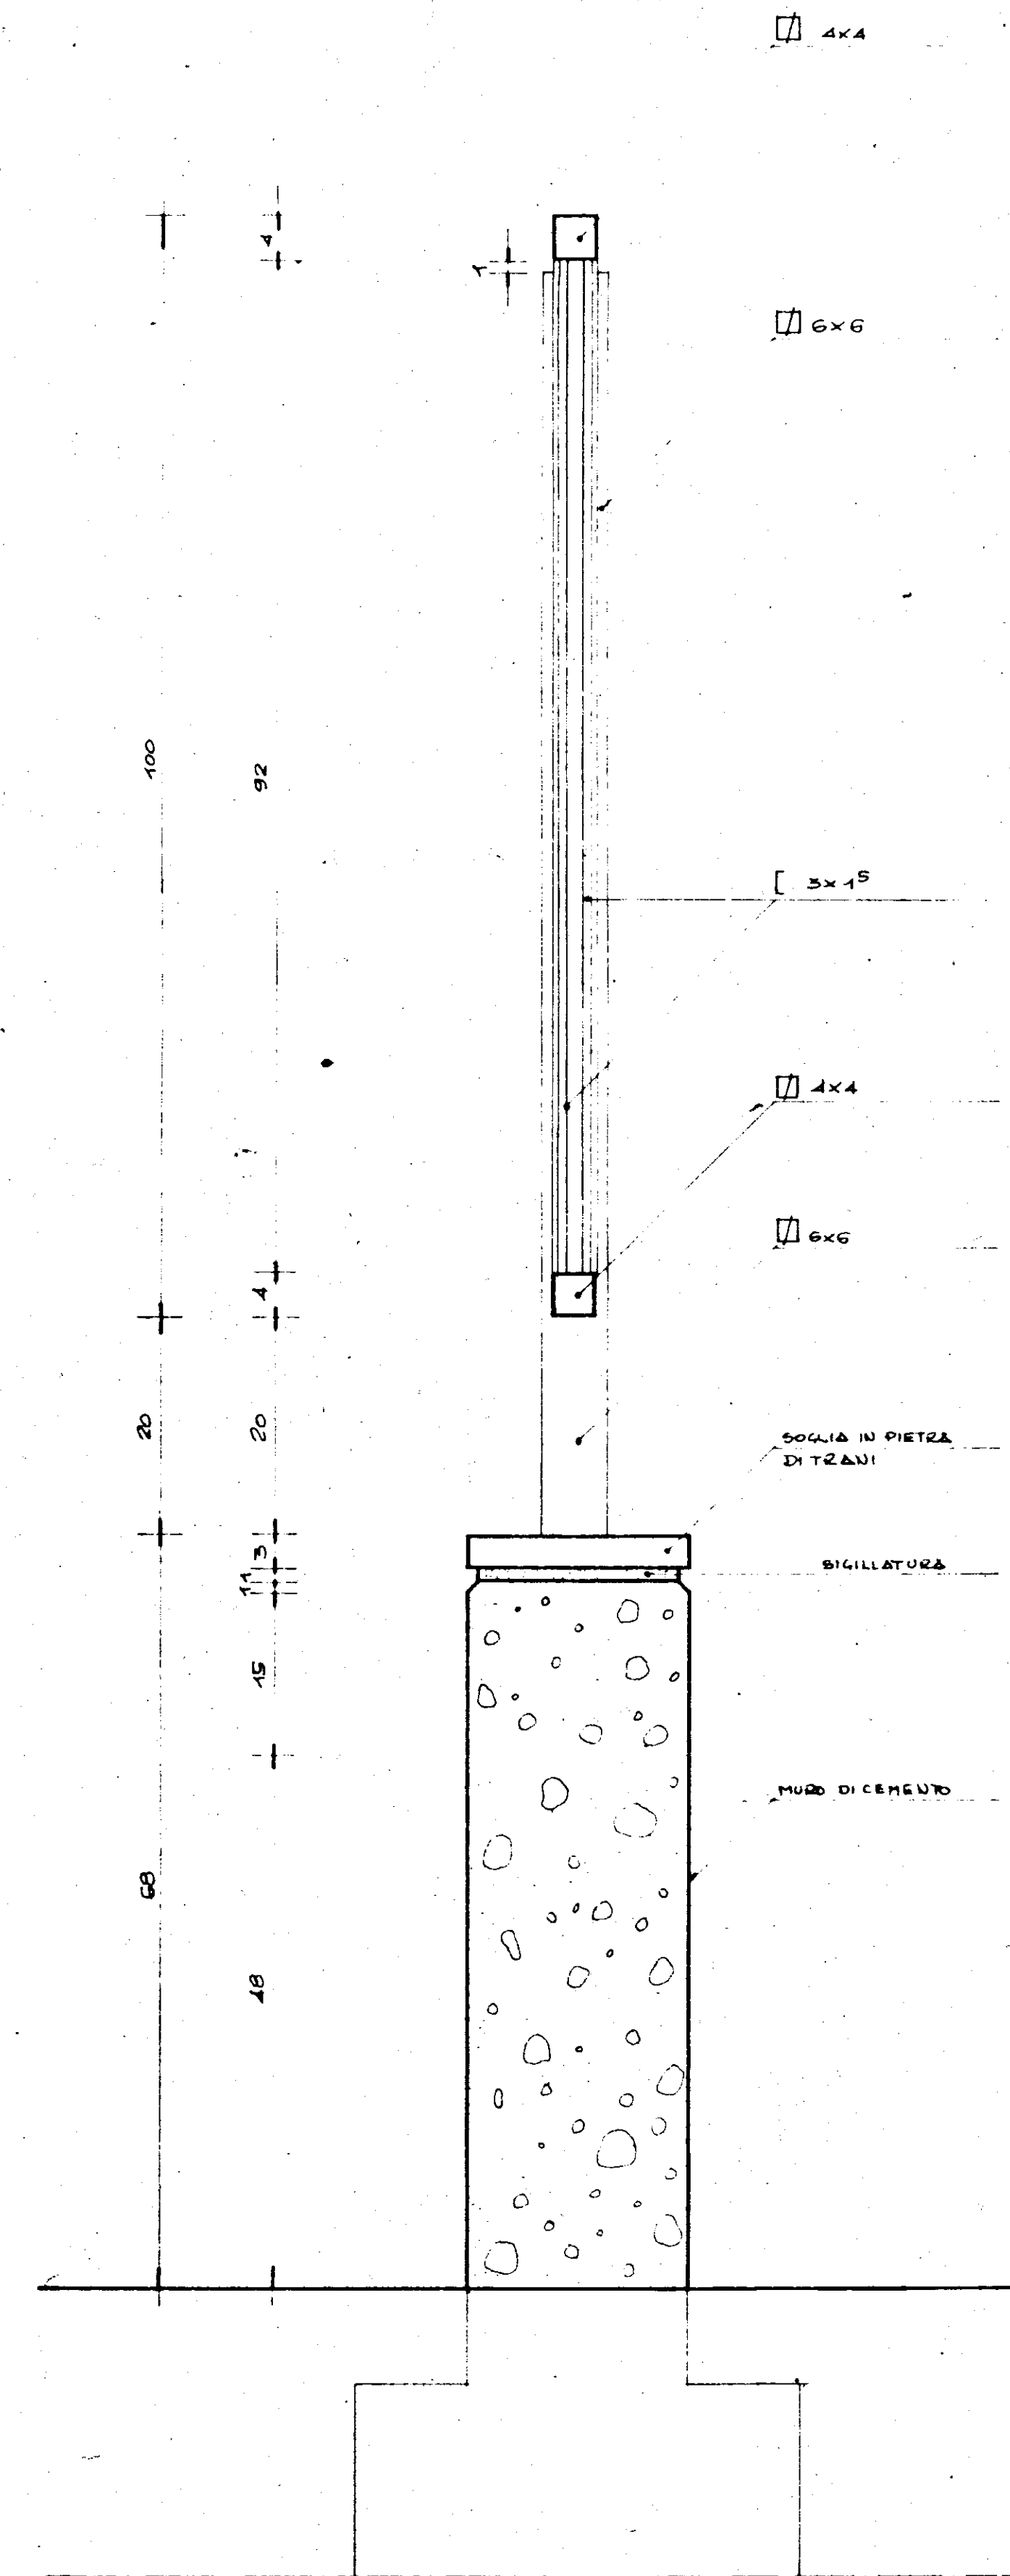

SEZIONE A-A - Rapp. 1/5