
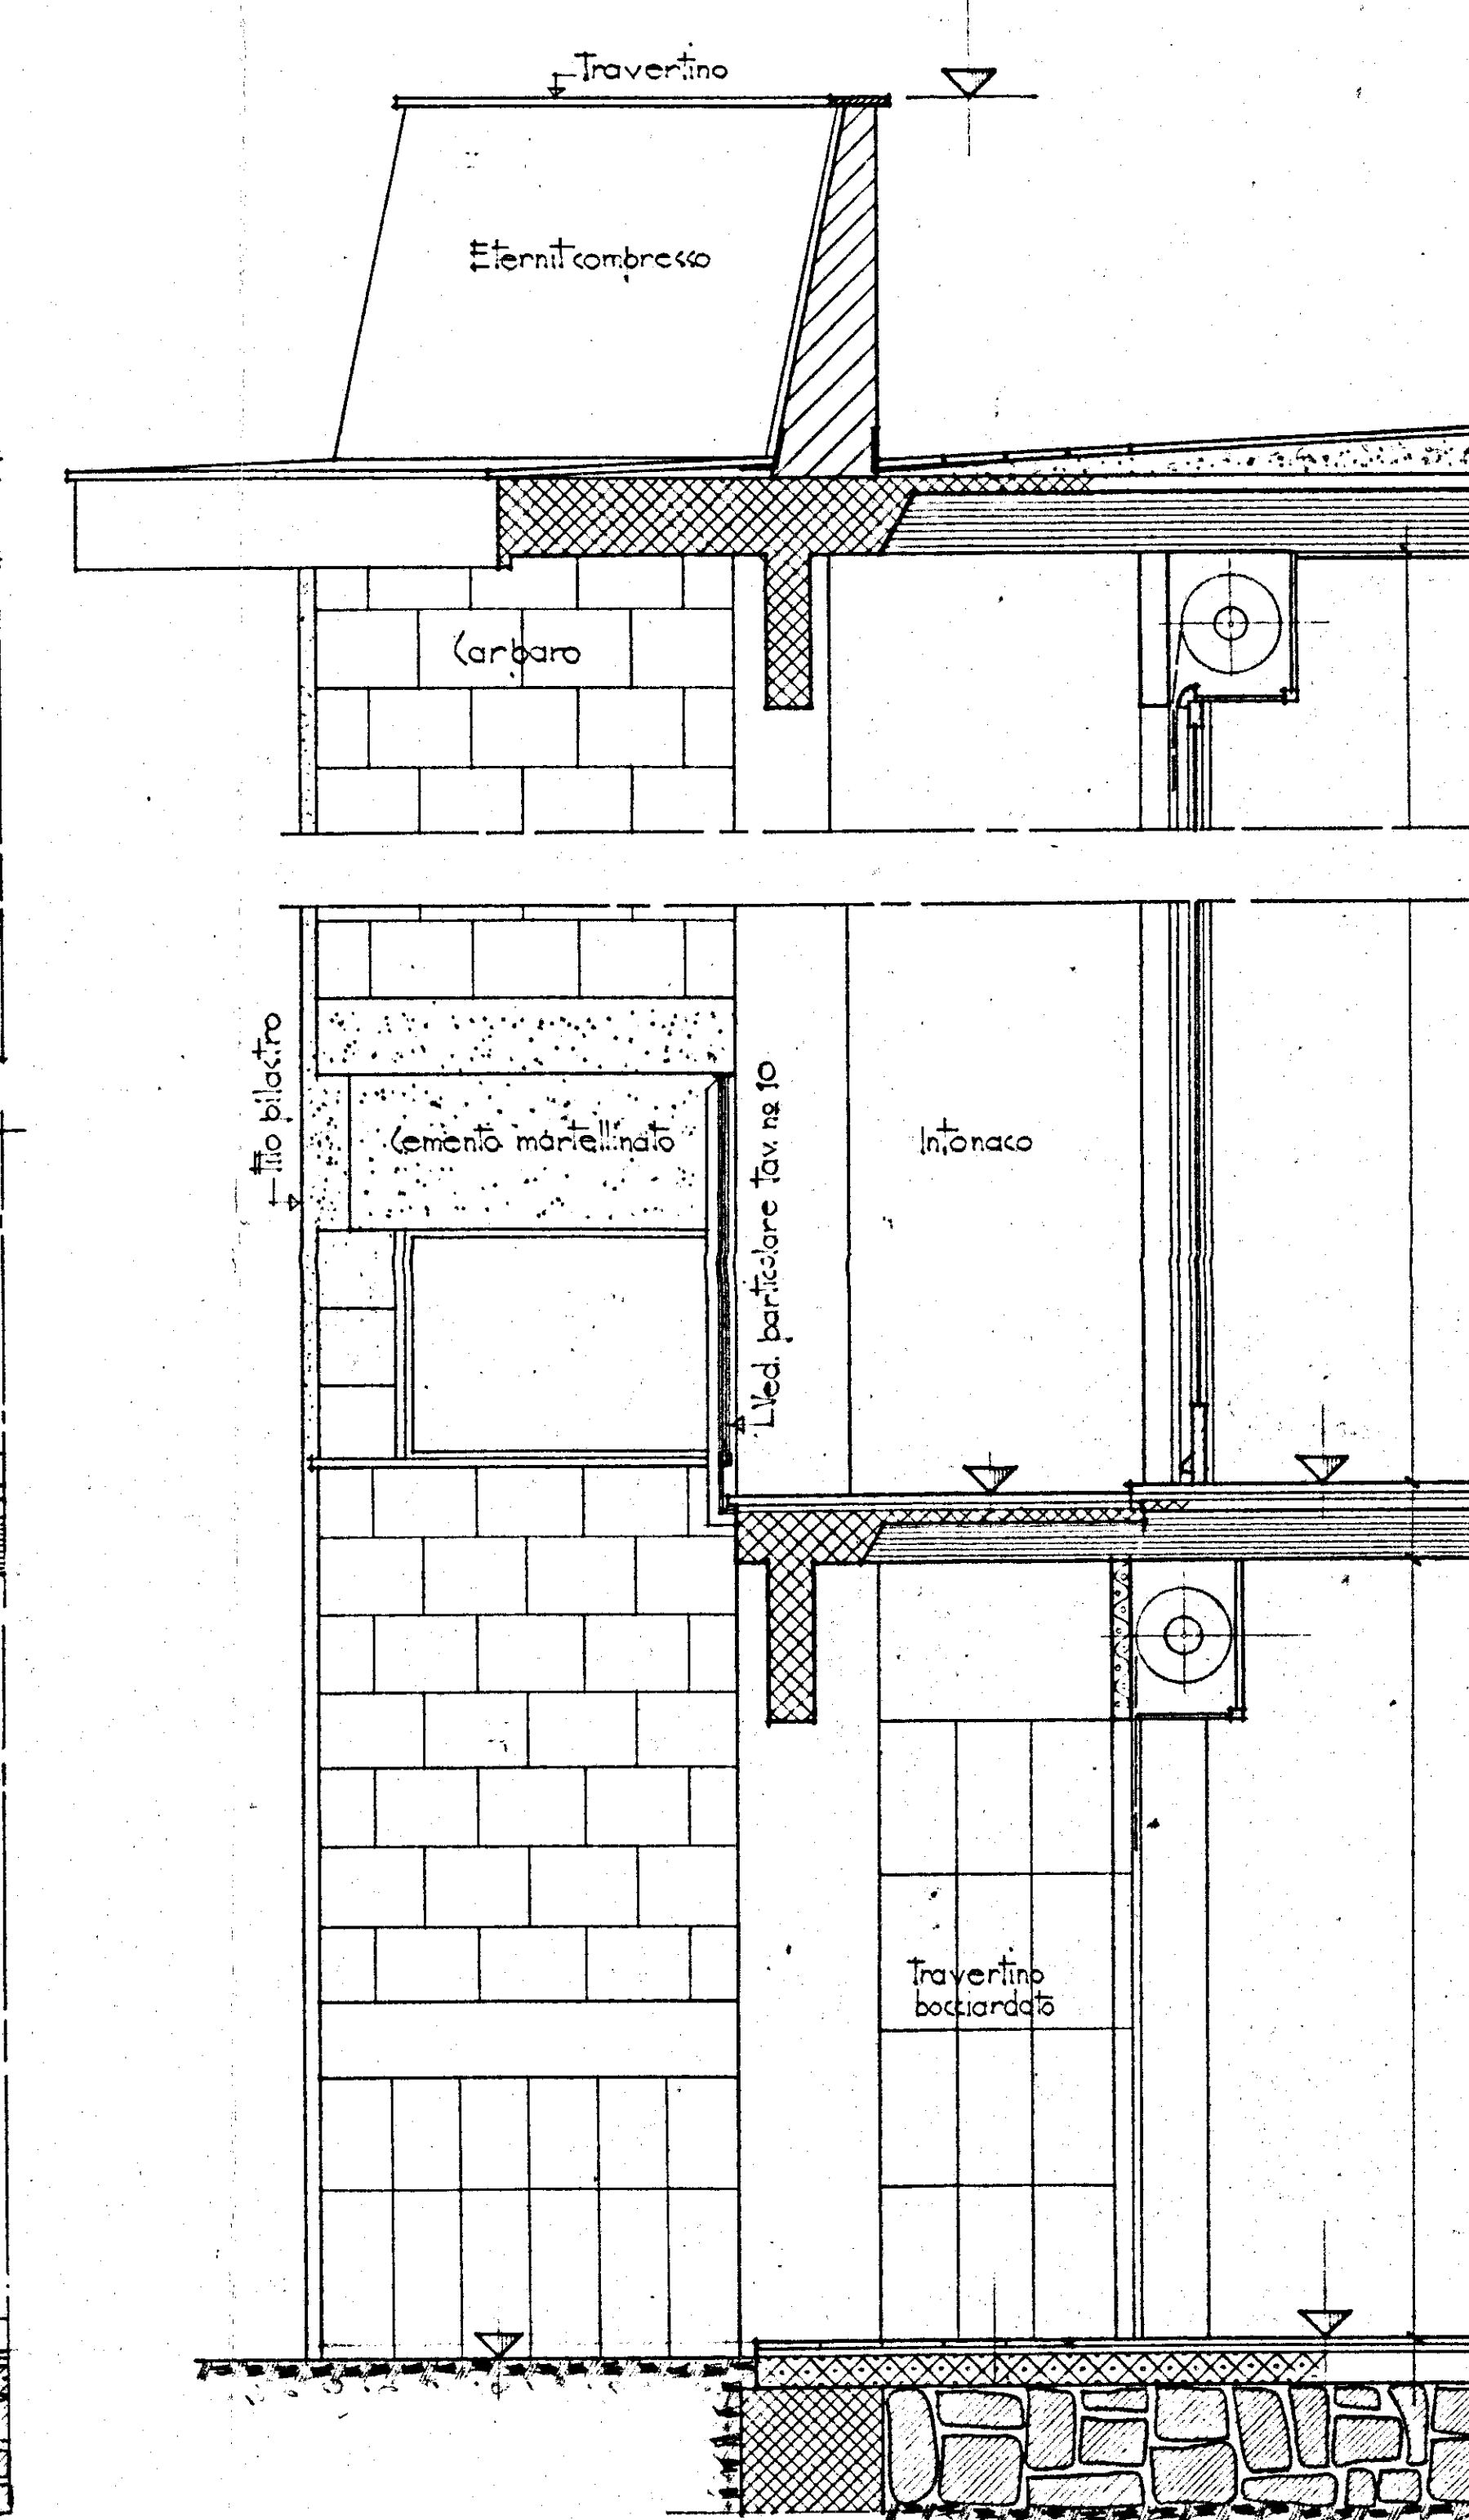
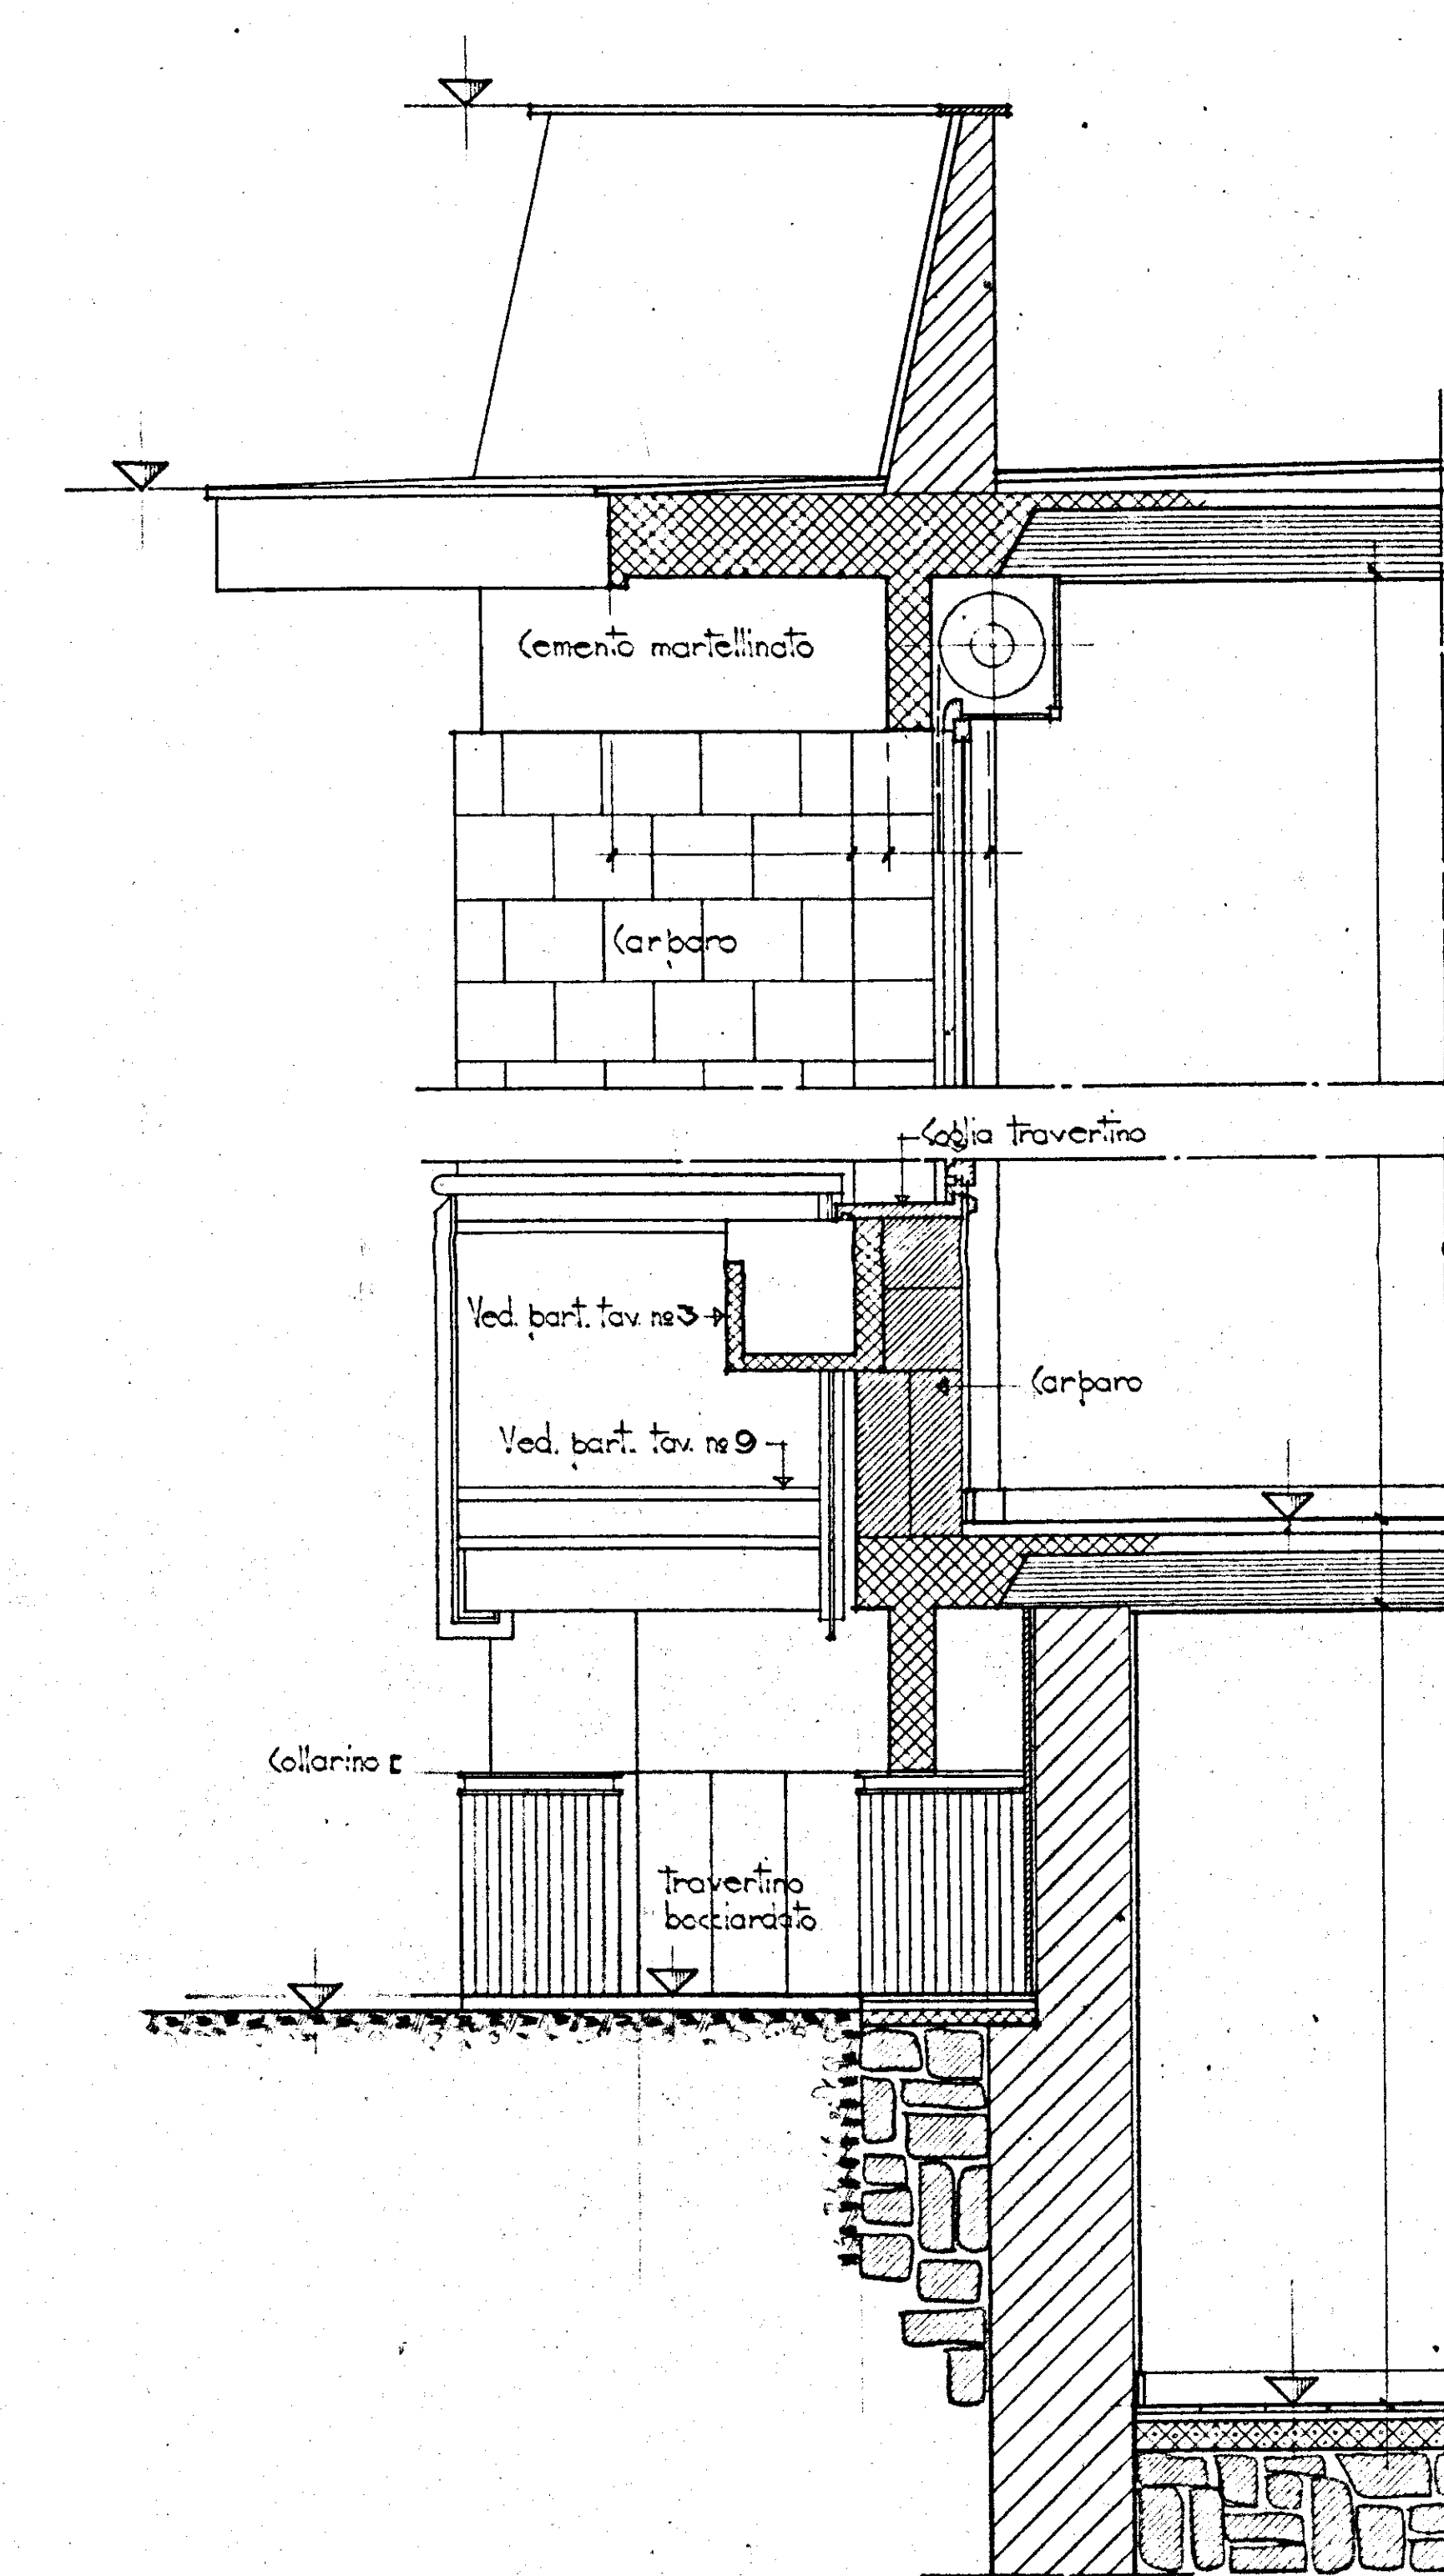


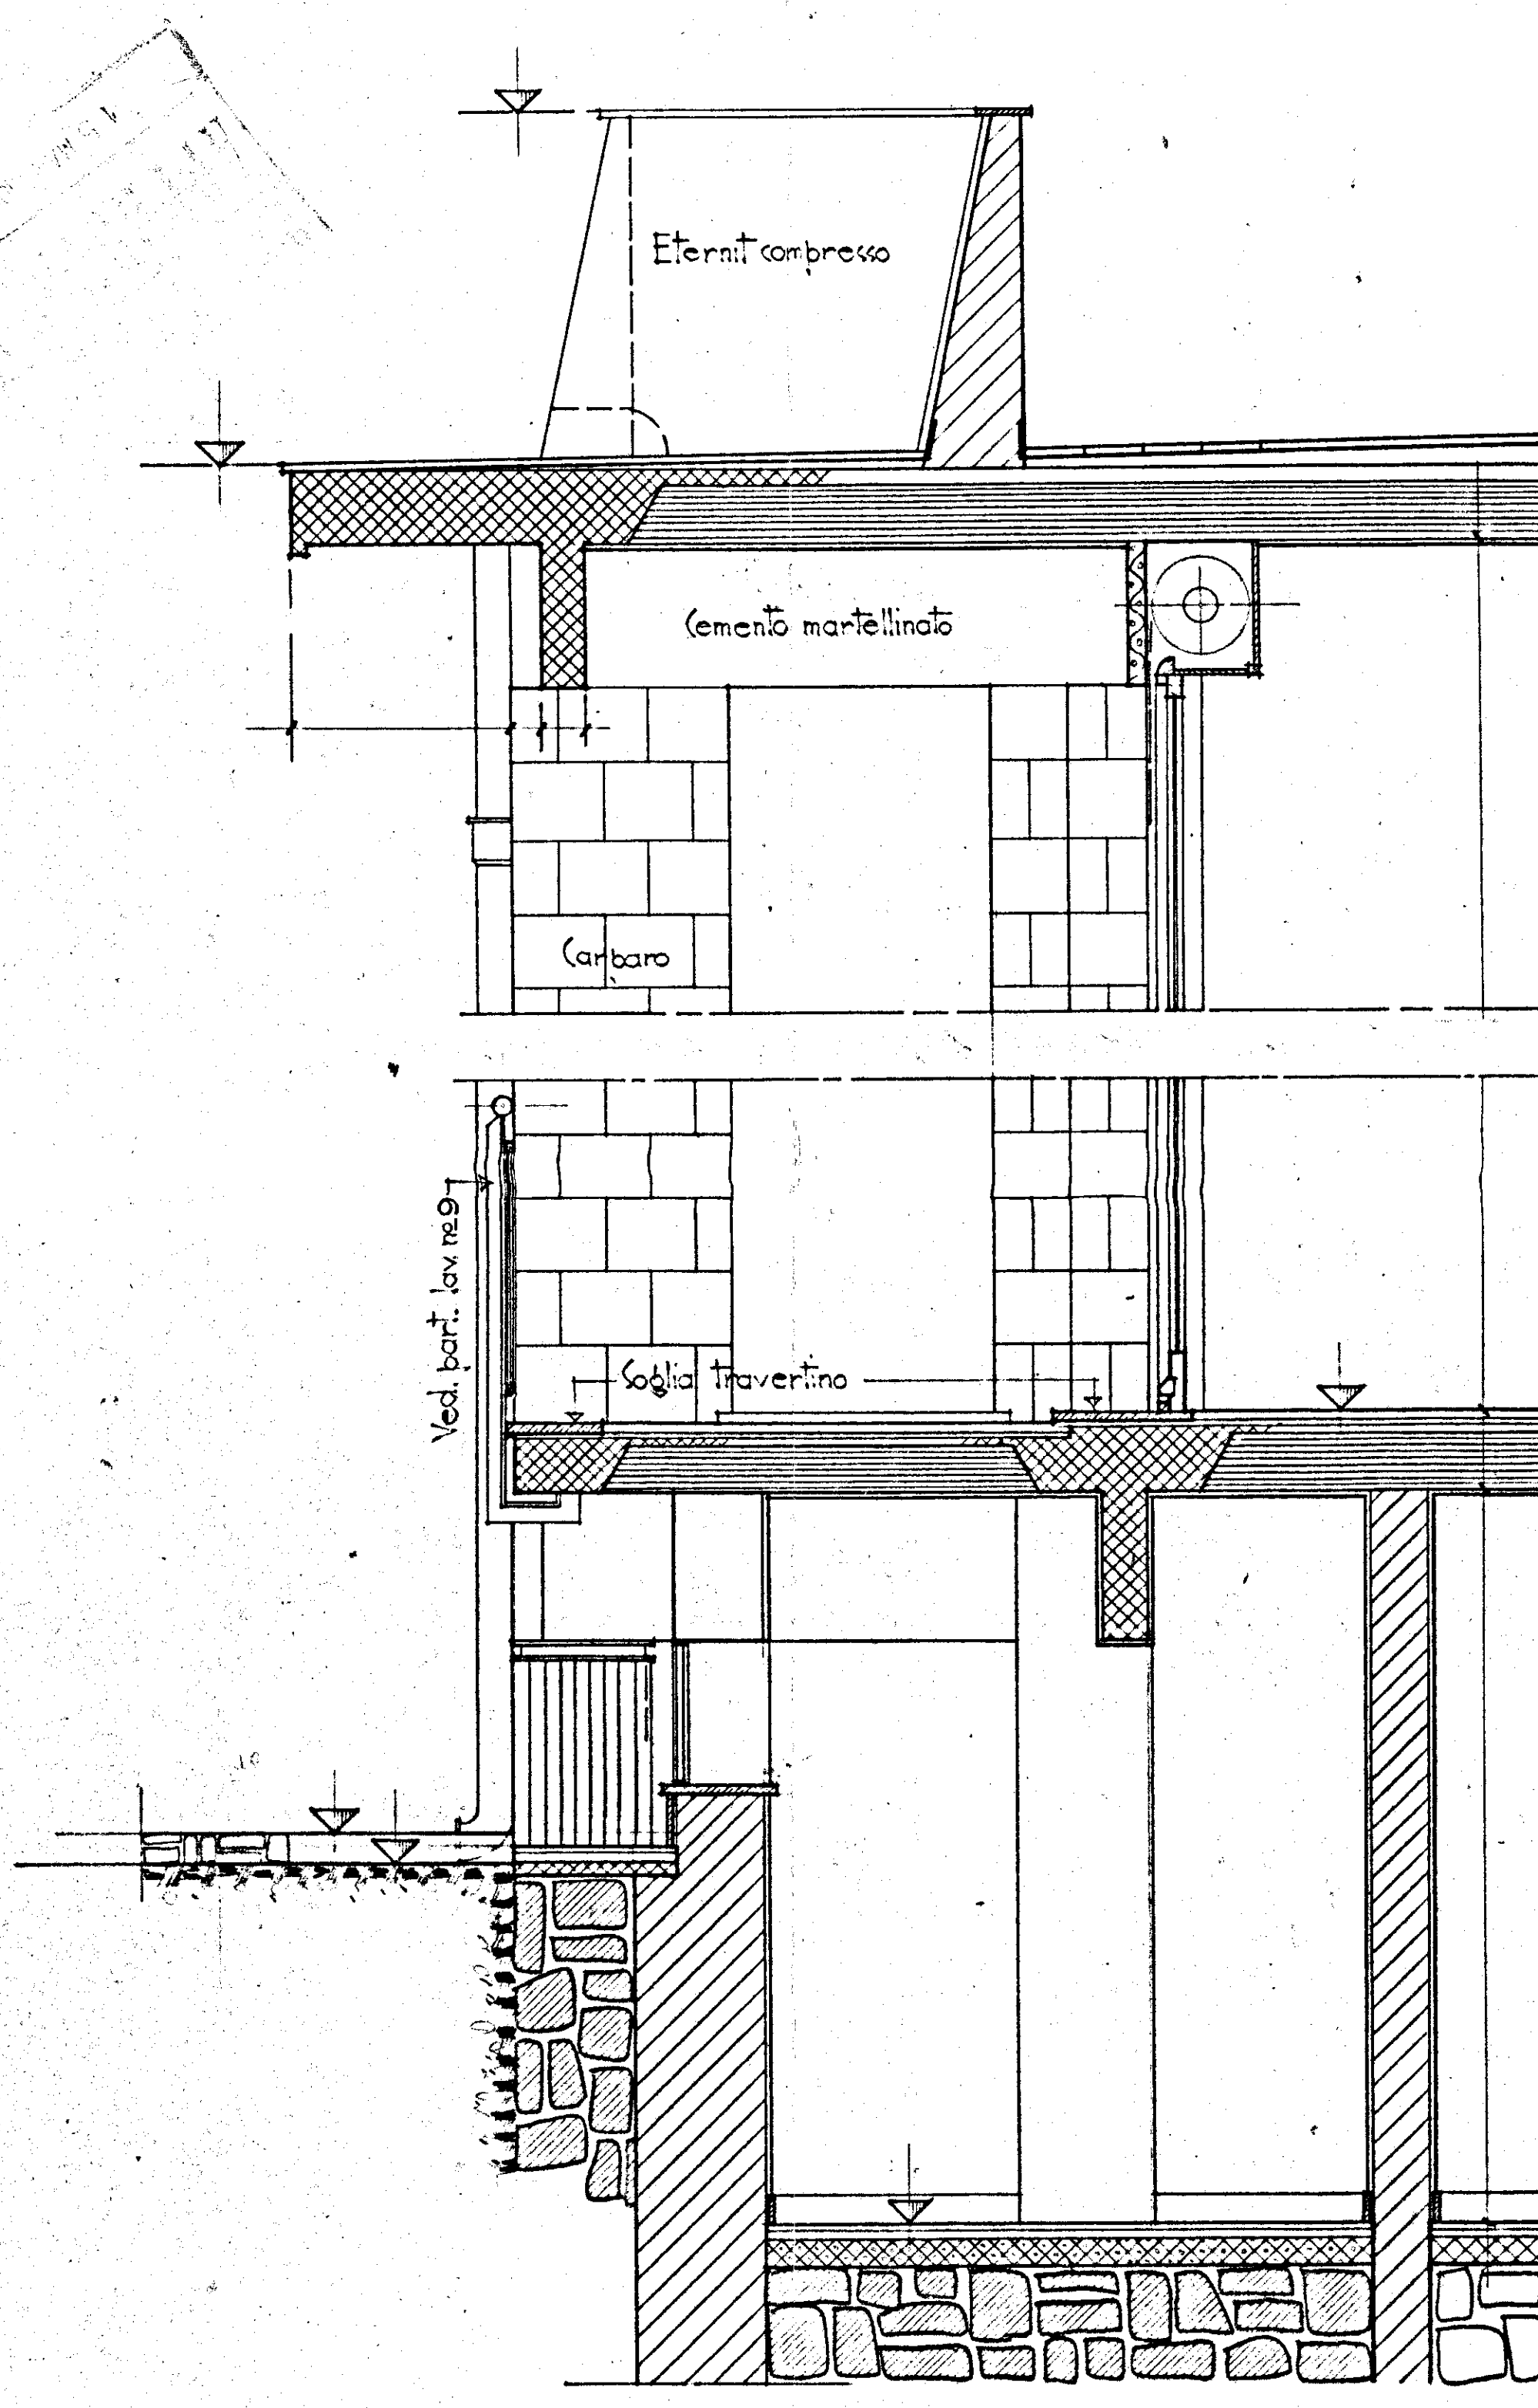

PIANO I	TAV. N°
COOPERATIVA Azzurra	
PROGETTISTI: Arch. G. Marinone ing. G. Marasco ing. F. Cicciullo	Scala DATA

54
34
12
81
00
12
13
19