
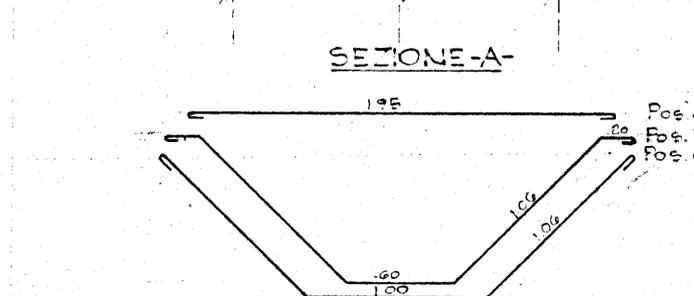
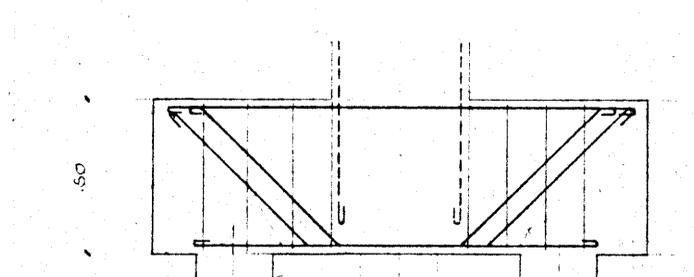



PLINTI N°	Fos. a	Fos. b	Fos. c	Fos. d	Fos. e	Fos. f	Fos. g	Fos. h	Fos. i
2-14-15-18-19	2φ10	1φ14	1φ14	4φ14	2φ10	1φ16	1φ14	4φ16	2φ14
3-4-5-11-16-30	2φ10	1φ14	1φ14	2φ16 2φ14	2φ10	2φ14	2φ14	5φ16	2φ14
10-42	2φ10	2φ14	2φ14	3φ16 1φ14	2φ10	2φ14	3φ14	6φ16	2φ14
13-27-37-39-45-46	2φ10	1φ16	1φ16	2φ16 2φ14	2φ10	2φ14	2φ14	5φ16	2φ14
16 bis	2φ10	1φ16	1φ16	2φ16 2φ14	2φ10	1φ16 1φ14	2φ14	6φ16	2φ14
17-34-35-36-44	2φ10	2φ14	2φ14	3φ16 1φ14	2φ10	2φ16	2φ16	7φ16	2φ14
21-32	2φ10	2φ14	1φ14	2φ16 2φ14	2φ10	1φ16 1φ14	2φ14	6φ16	2φ14

PLINTO A 2 PALI

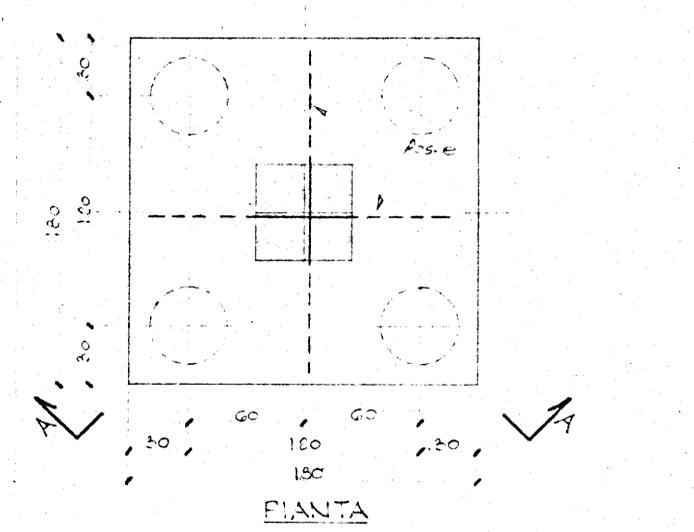


PLINTO A 4 PALI


PLINTI N°	Fos. a	Fos. b	Fos. c	Fos. d	X
22-41-47	2φ10	3φ16	2φ16	5φ16	80
40	2φ10	3φ16	3φ16	6φ16	100

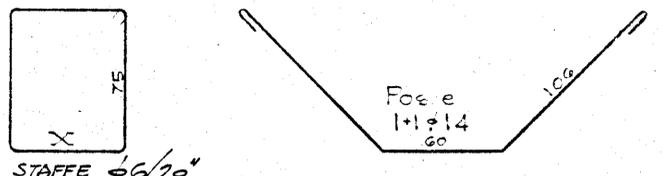

PLINTO A 4 PALI

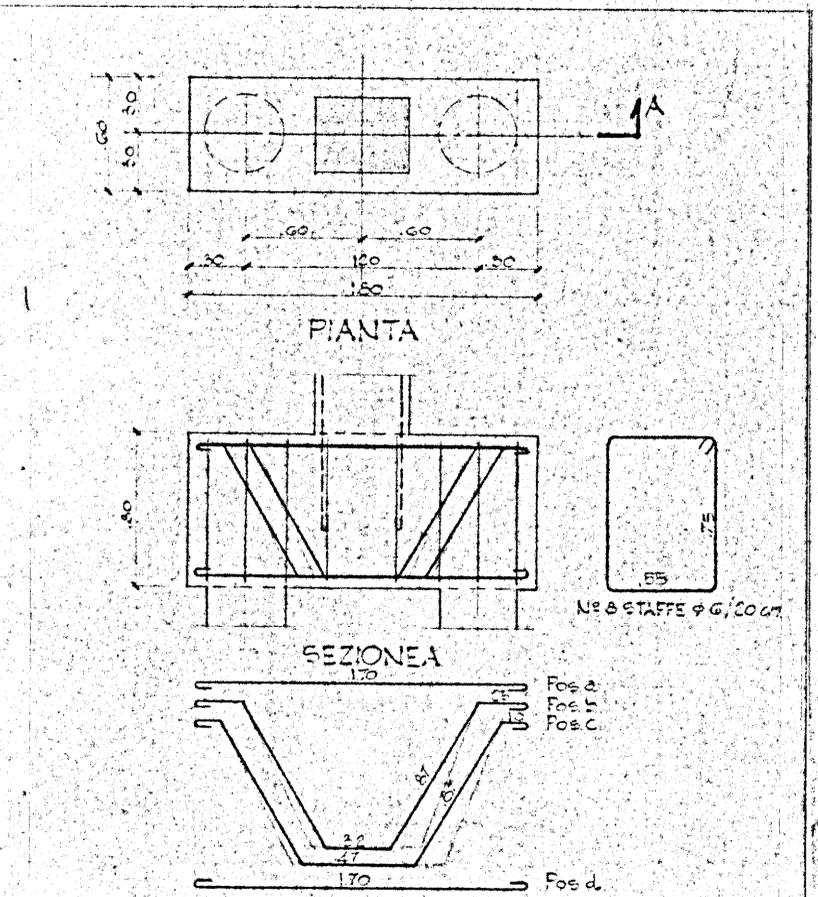

PLINTO A 2 PALI

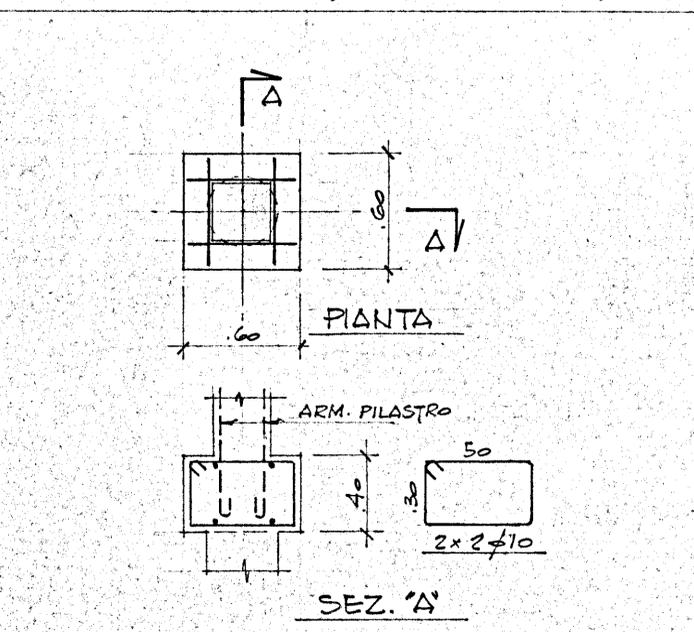

PLINTO A 1 PALO
PILASTRI: 48-49-50-51-52-53
54-55-56-57-58-59

PLINTI N°	Fos. a	Fos. b	Fos. c	Fos. d	PLINTI N°	Fos. a	Fos. b	Fos. c	Fos. d
1-31	2φ10	1φ14	1φ14	2φ16 2φ14	9-28	2φ10	1φ14	1φ14	3φ14
6-24-26-29	2φ10	2φ14	2φ14	3φ16 1φ14	25-38	2φ10	3φ14	2φ14	2φ16 3φ14
7	2φ10	1φ14	1φ14	4φ14	33	2φ10	2φ14	1φ14	2φ16 2φ14

DATA	MODIFICHE	DISEGN.
COOP. "17 APRILE"		
PLINTI		DIS. N°
CALCESTRUZZO G _c 28 ≥ 200 kg/cm ³ CEMENTO 600 A 300 kg/m ³ FERRO OMOGENEO		38003
SCALA 1:20	DATA 29-10-63	DISEGNATO RB