

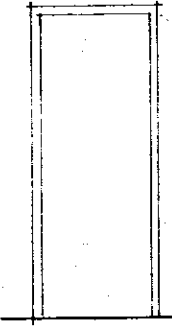
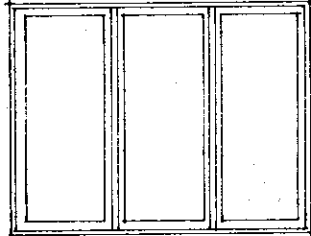
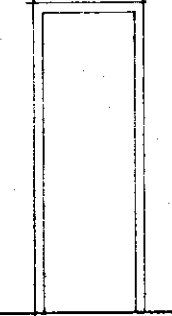
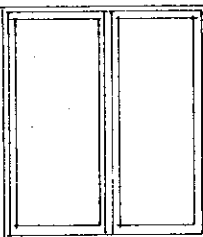
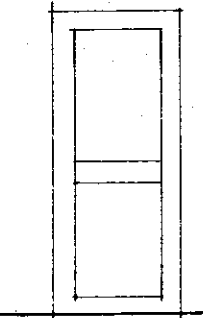
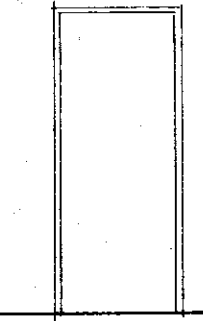
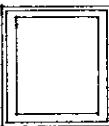
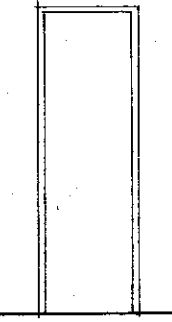
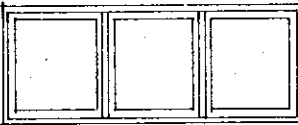
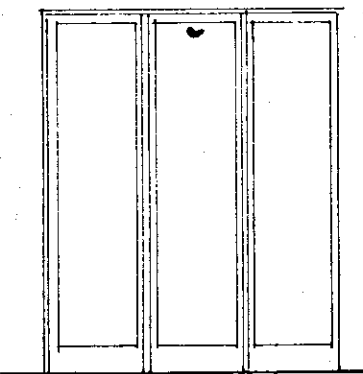
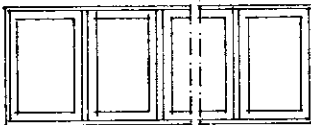


TIPO	H	L	n. PEZZI	TIPO	H	L	n. PEZZI		
	PF	2300	705	77		PI	2075	810	134
	FI	1390	1610	15		P2	2075	690	89
	F2	1390	1310	37		PE	2075	810	37
	F3	1390	705	37		PD	2075	810	4
	F3A	700	705	20		PE	2300	600	10
	F4	700	1610	20 + 1					
	FIP	2300	1610	22					
	FW	700	2500	1					



MASSO A PENDIO IN CONGLOMERATO CEMENTIZIO ALVEOLARE

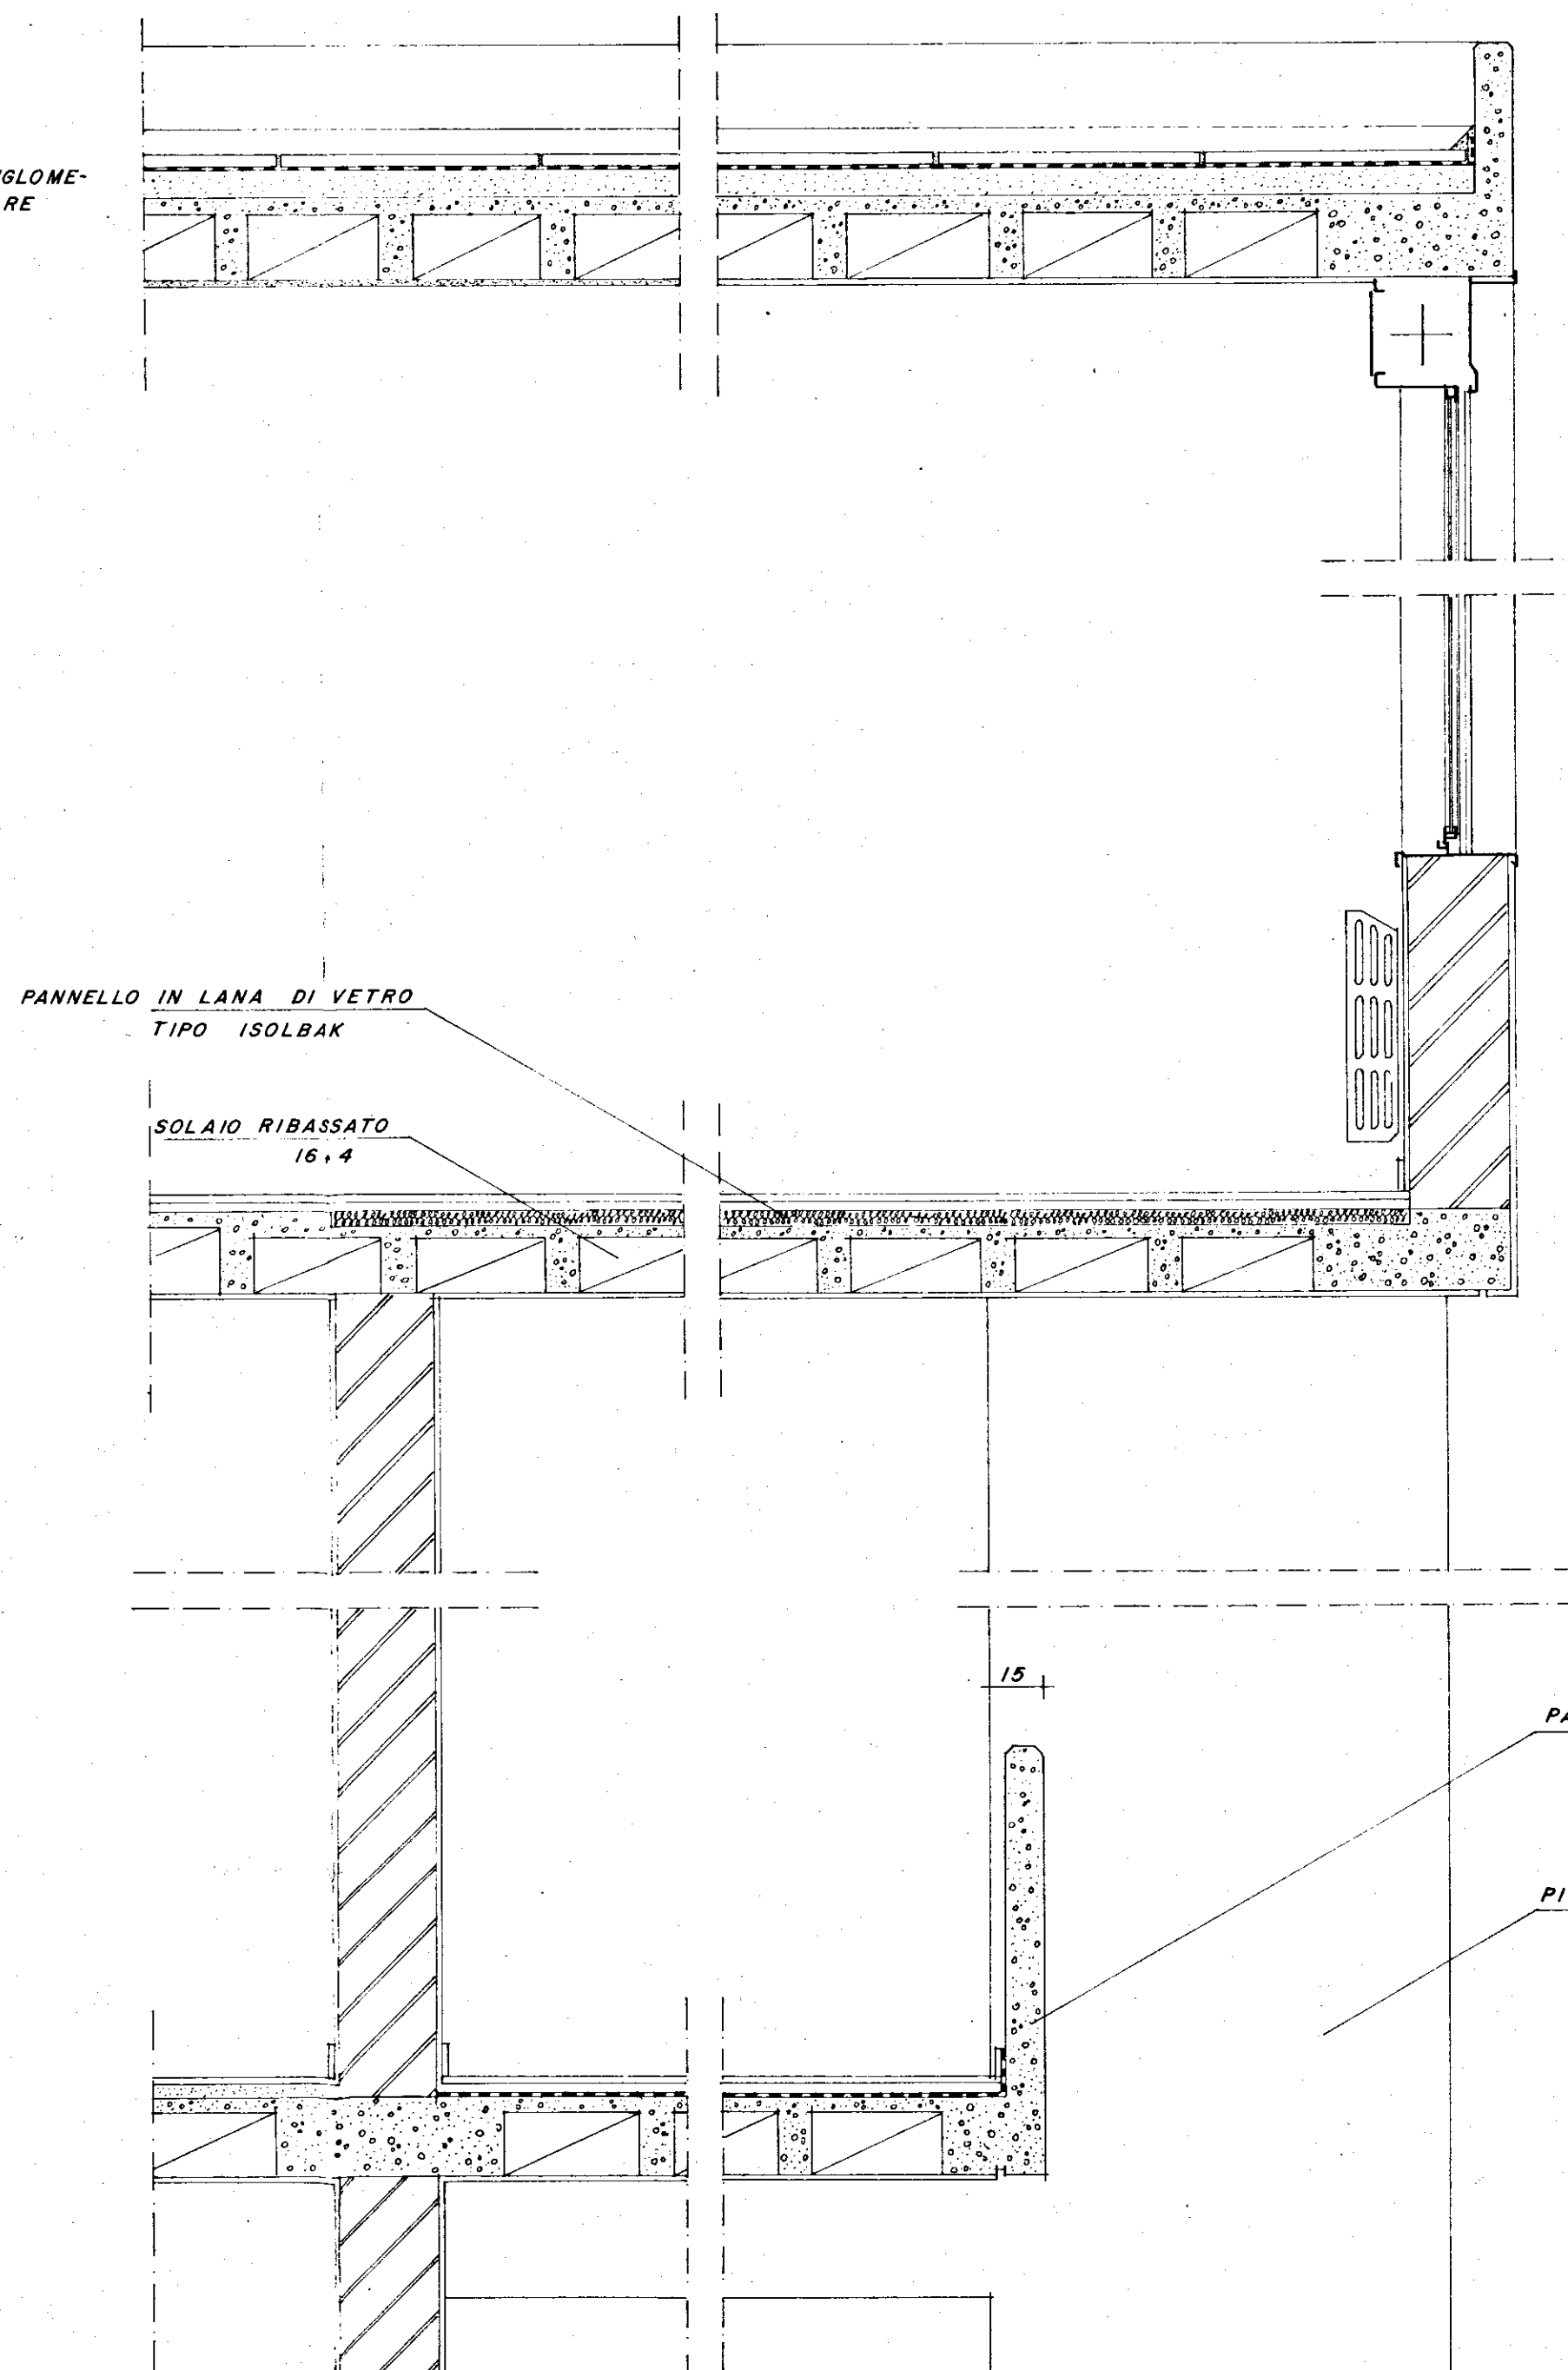


PARTICOLARE BALLATOIO
1:20

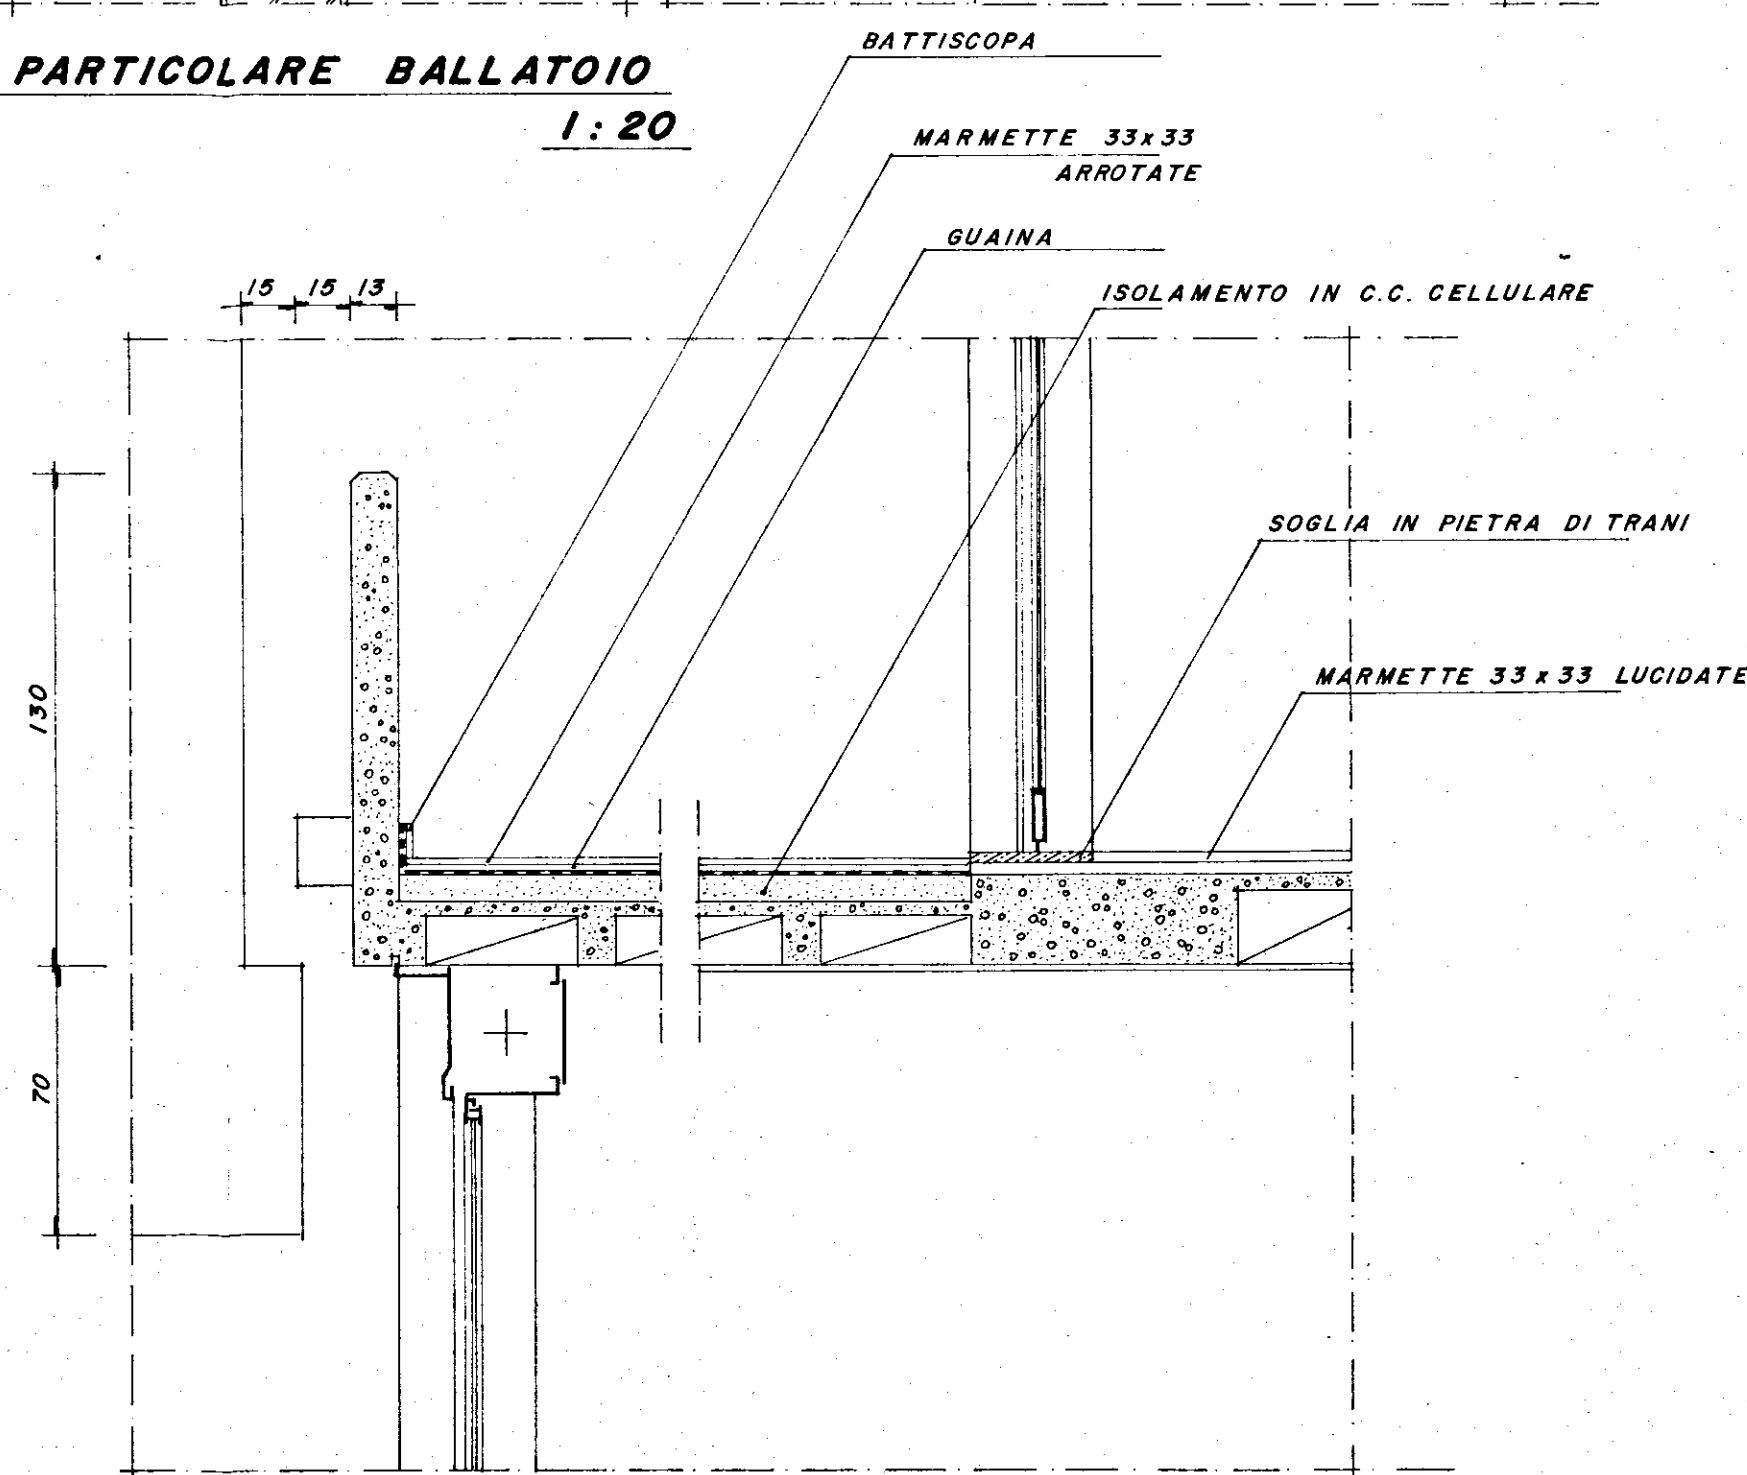

PARTICOLARE
BALCONE 1:20

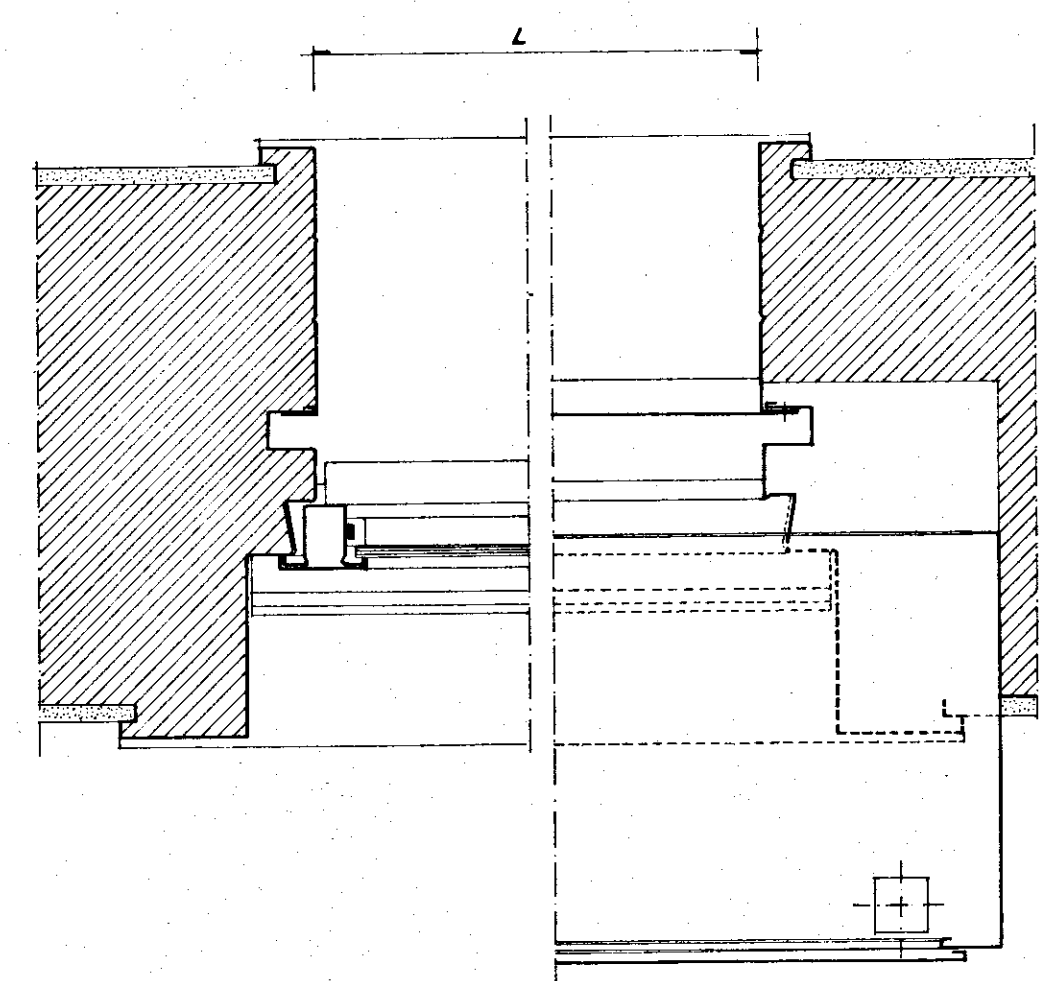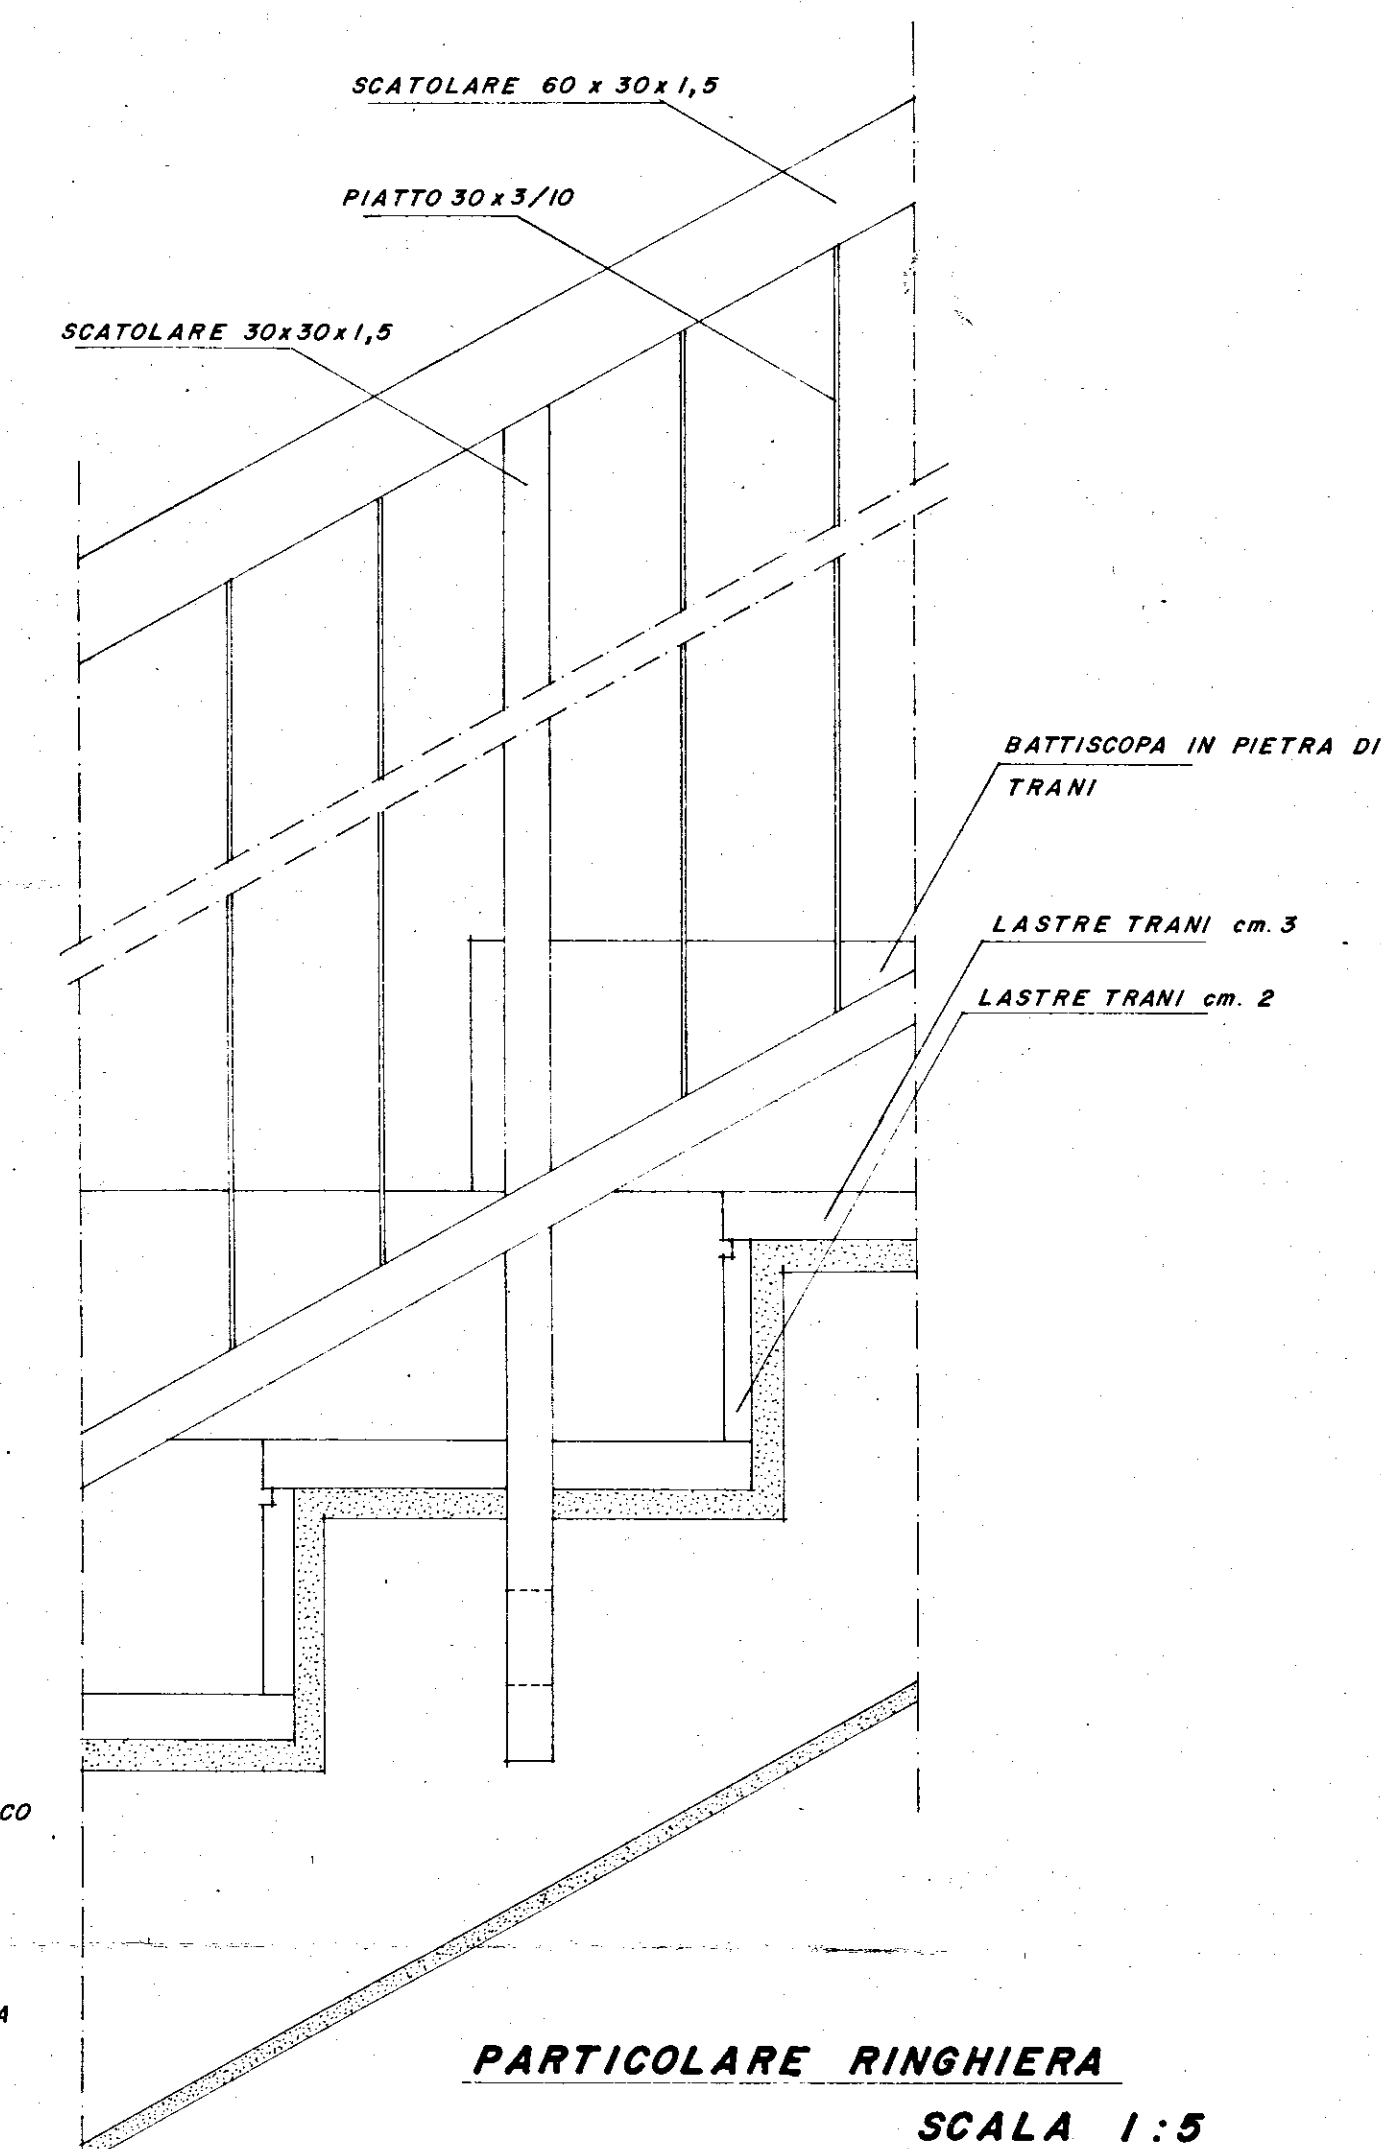

PARTICOLARI INFISSI
ESTERNI 1:4

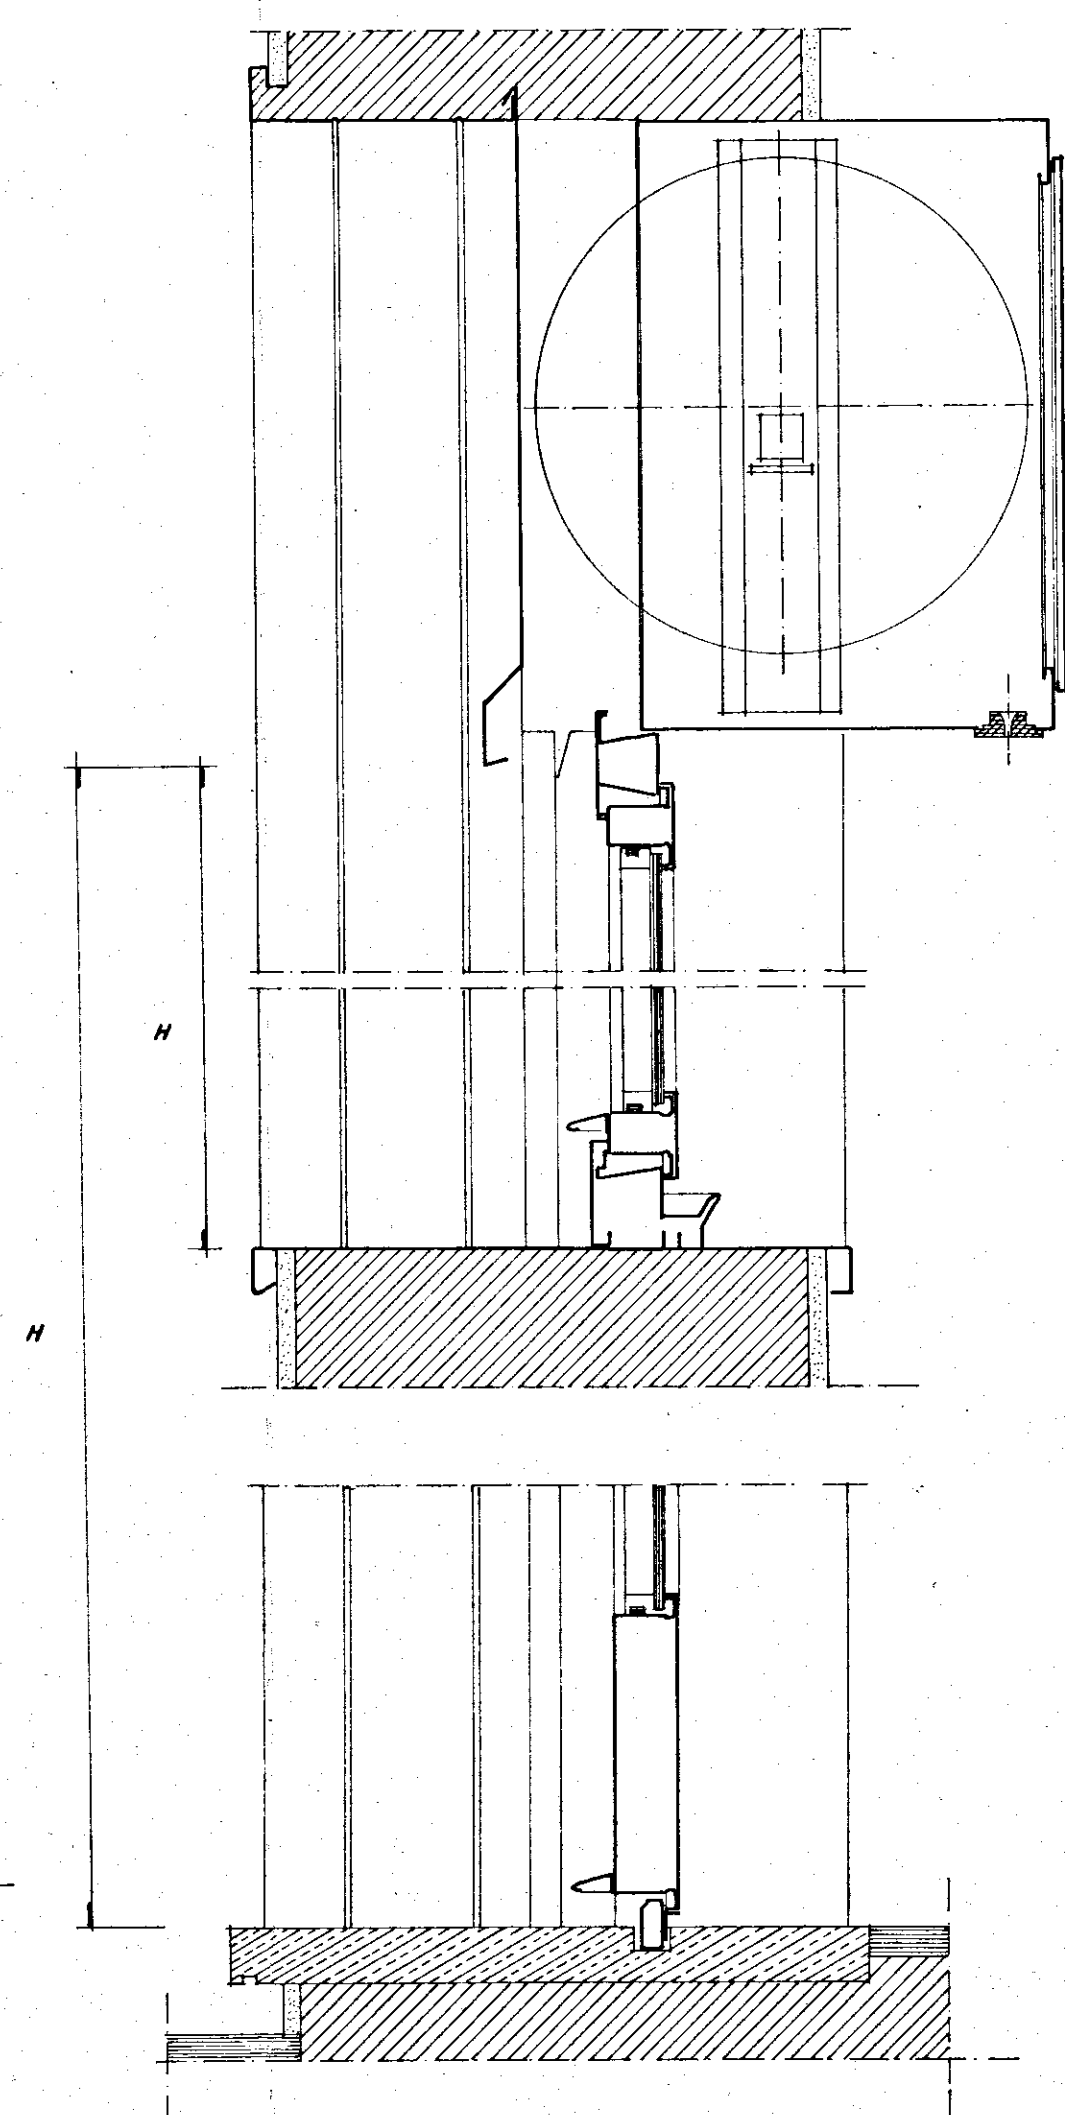

EDICOM s.r.l.
L'Amministratore Unico

-ISTITUTO AUTONOMO PER LE CASE POPOLARI DELLA PROVINCIA DI BRINDISI-

LEGGE 5/8/1978 n. 457

PROGRAMMA ESECUTIVO DI INTERVENTO n. 72 e 73

APPALTO-CONCORSO PER LA PROGETTAZIONE E LA COSTRUZIONE DI EDIFICI RESIDENZIALI IN BRINDISI (RIONE PERRINO) PIANO DI ZONA 167.

COMPARTO F

LOTTE 1-2-3-4

OGGETTO

PARTICOLARI COSTRUTTIVI E ABACO INFISSI

STUDIO 5

PROGETTISTA

Arch. LUIGI MACCHIA
STUDIO GRUPPO CINQUE
Corso Garibaldi, 53 - BRINDISI
tel. 24047 - 24048

TAV. n° 12a