


PILASTRO	20x50	: 4φ12 + 2φ8	ST φ6/15"	- 10A-18A
" "	20x60	: 6φ12	ST φ6/18"	- 1A-9A-21A-28A
" "	30x28	: 4φ12	ST φ6/18"	- 11A-12A-13A-14A-15A-16A-17A-19A-20A
" "	30x40	: 4φ12	ST φ6/18"	- 5A-6A
" "	30x50	: 6φ12	ST φ6/18"	- 2A-3A-4A-6A-7A-8A-22A-23A-24A-25A-26A-27A

H. PLINTI = 70 CM.

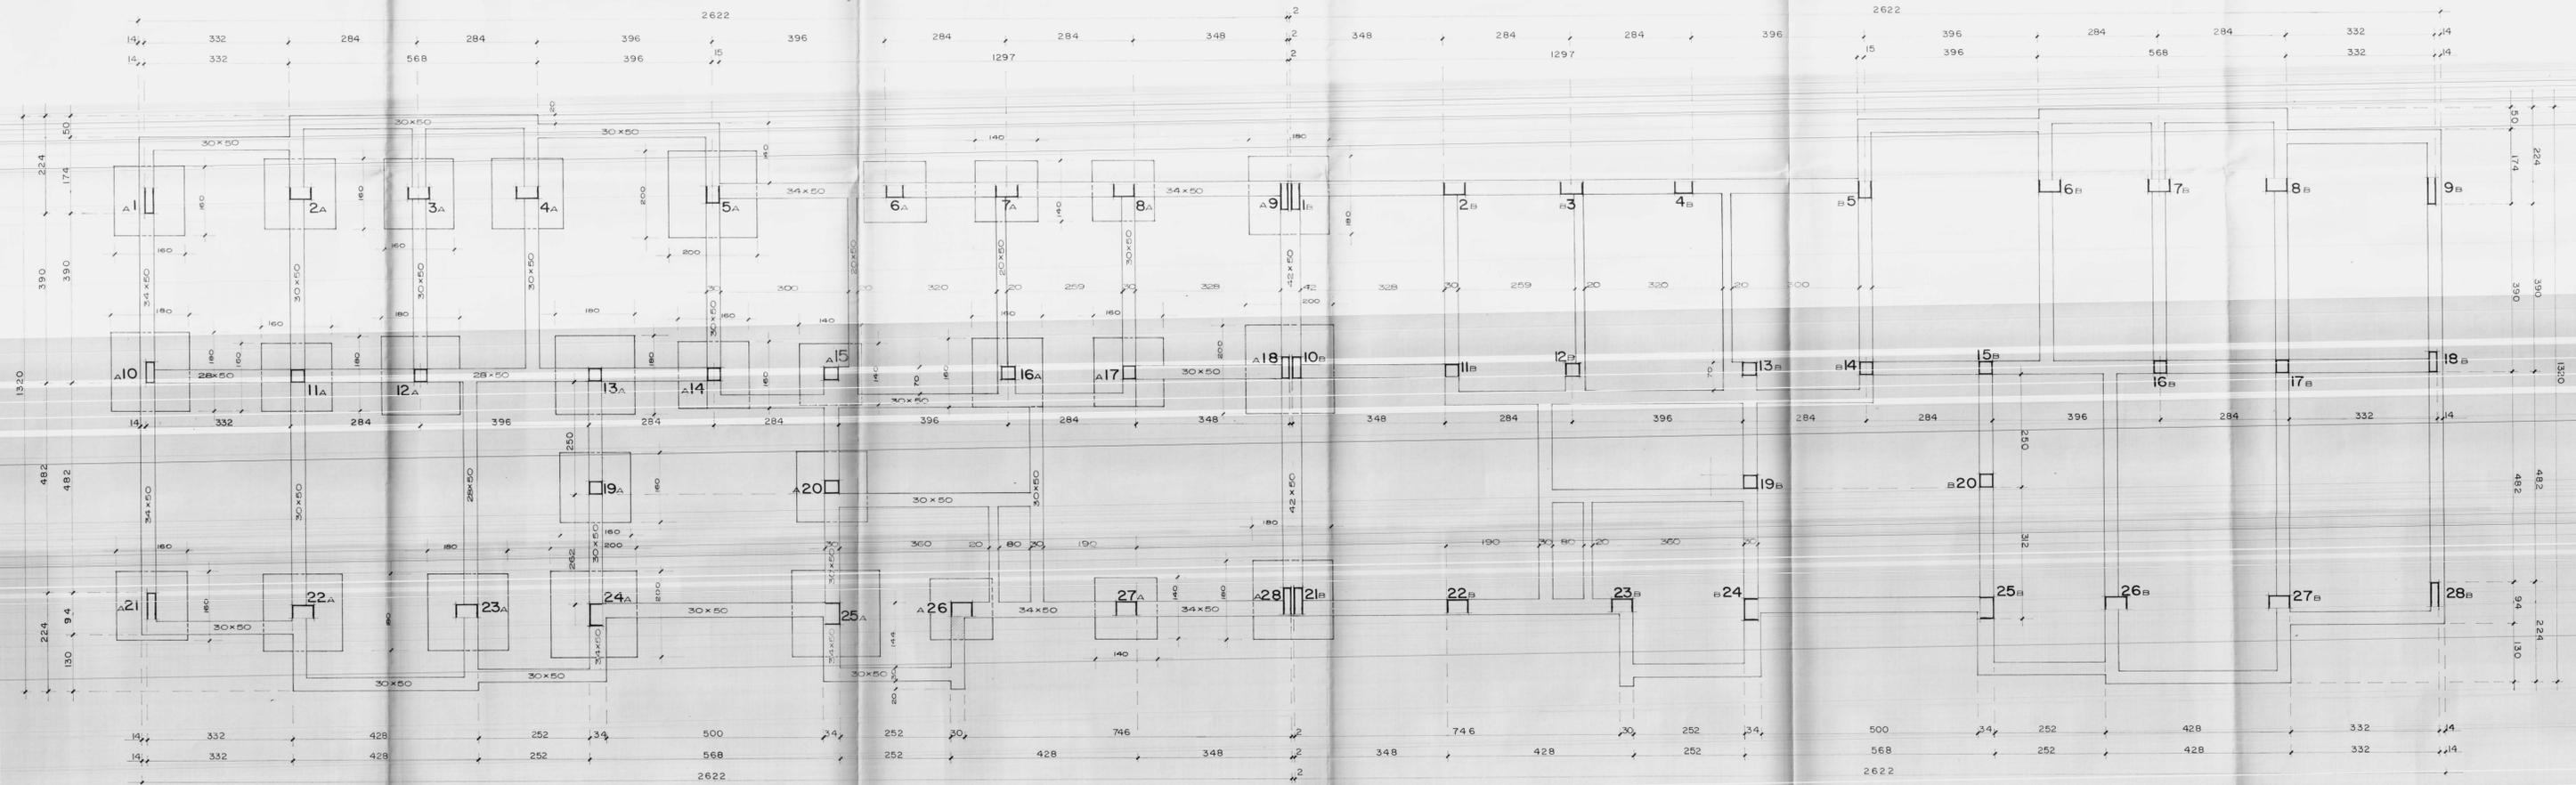

ISTITUTO AUTONOMO CASE POPOLARI BRINDISI.....
 LEGGE 22-10-971 N° 865-ART.55-PROGR. INTERV. 0152-1
 COSTRUZIONE DI CASE POPOLARI IN S. PANCRAZIO SAL.
 IMPRESA: GEOM. GIUSEPPE MORELLI-TREPULZI...
 CALCOLI STATICI: ING. ARMANDO INTIGLIETTA-BRINDISI
 TAV. N° 2 NATA: FEBB. 76 SCALA 1:50
 CAN. C.

PIANTA DI CARPENTERIA DI FONDAZIONE