

I. A. C. P.

BRINDISI

INTERVENTO N°

LEGE 30/10/60

N.° 1676

PROGETTO ESECUTIVO

DATA 4.4.

COSTRUZIONE DI N° 8 ALLOGGI PER LAVORATORI AGRICOLI  
DIPENDENTI IN FRANCAVILLA F.M.

PIANTA DEL PRIMO PIANO


RAPP. 1:50

PROGETTO  
DIREZIONE  
LAVORI

STRUTT. E CALOR.



*[Handwritten signature]*

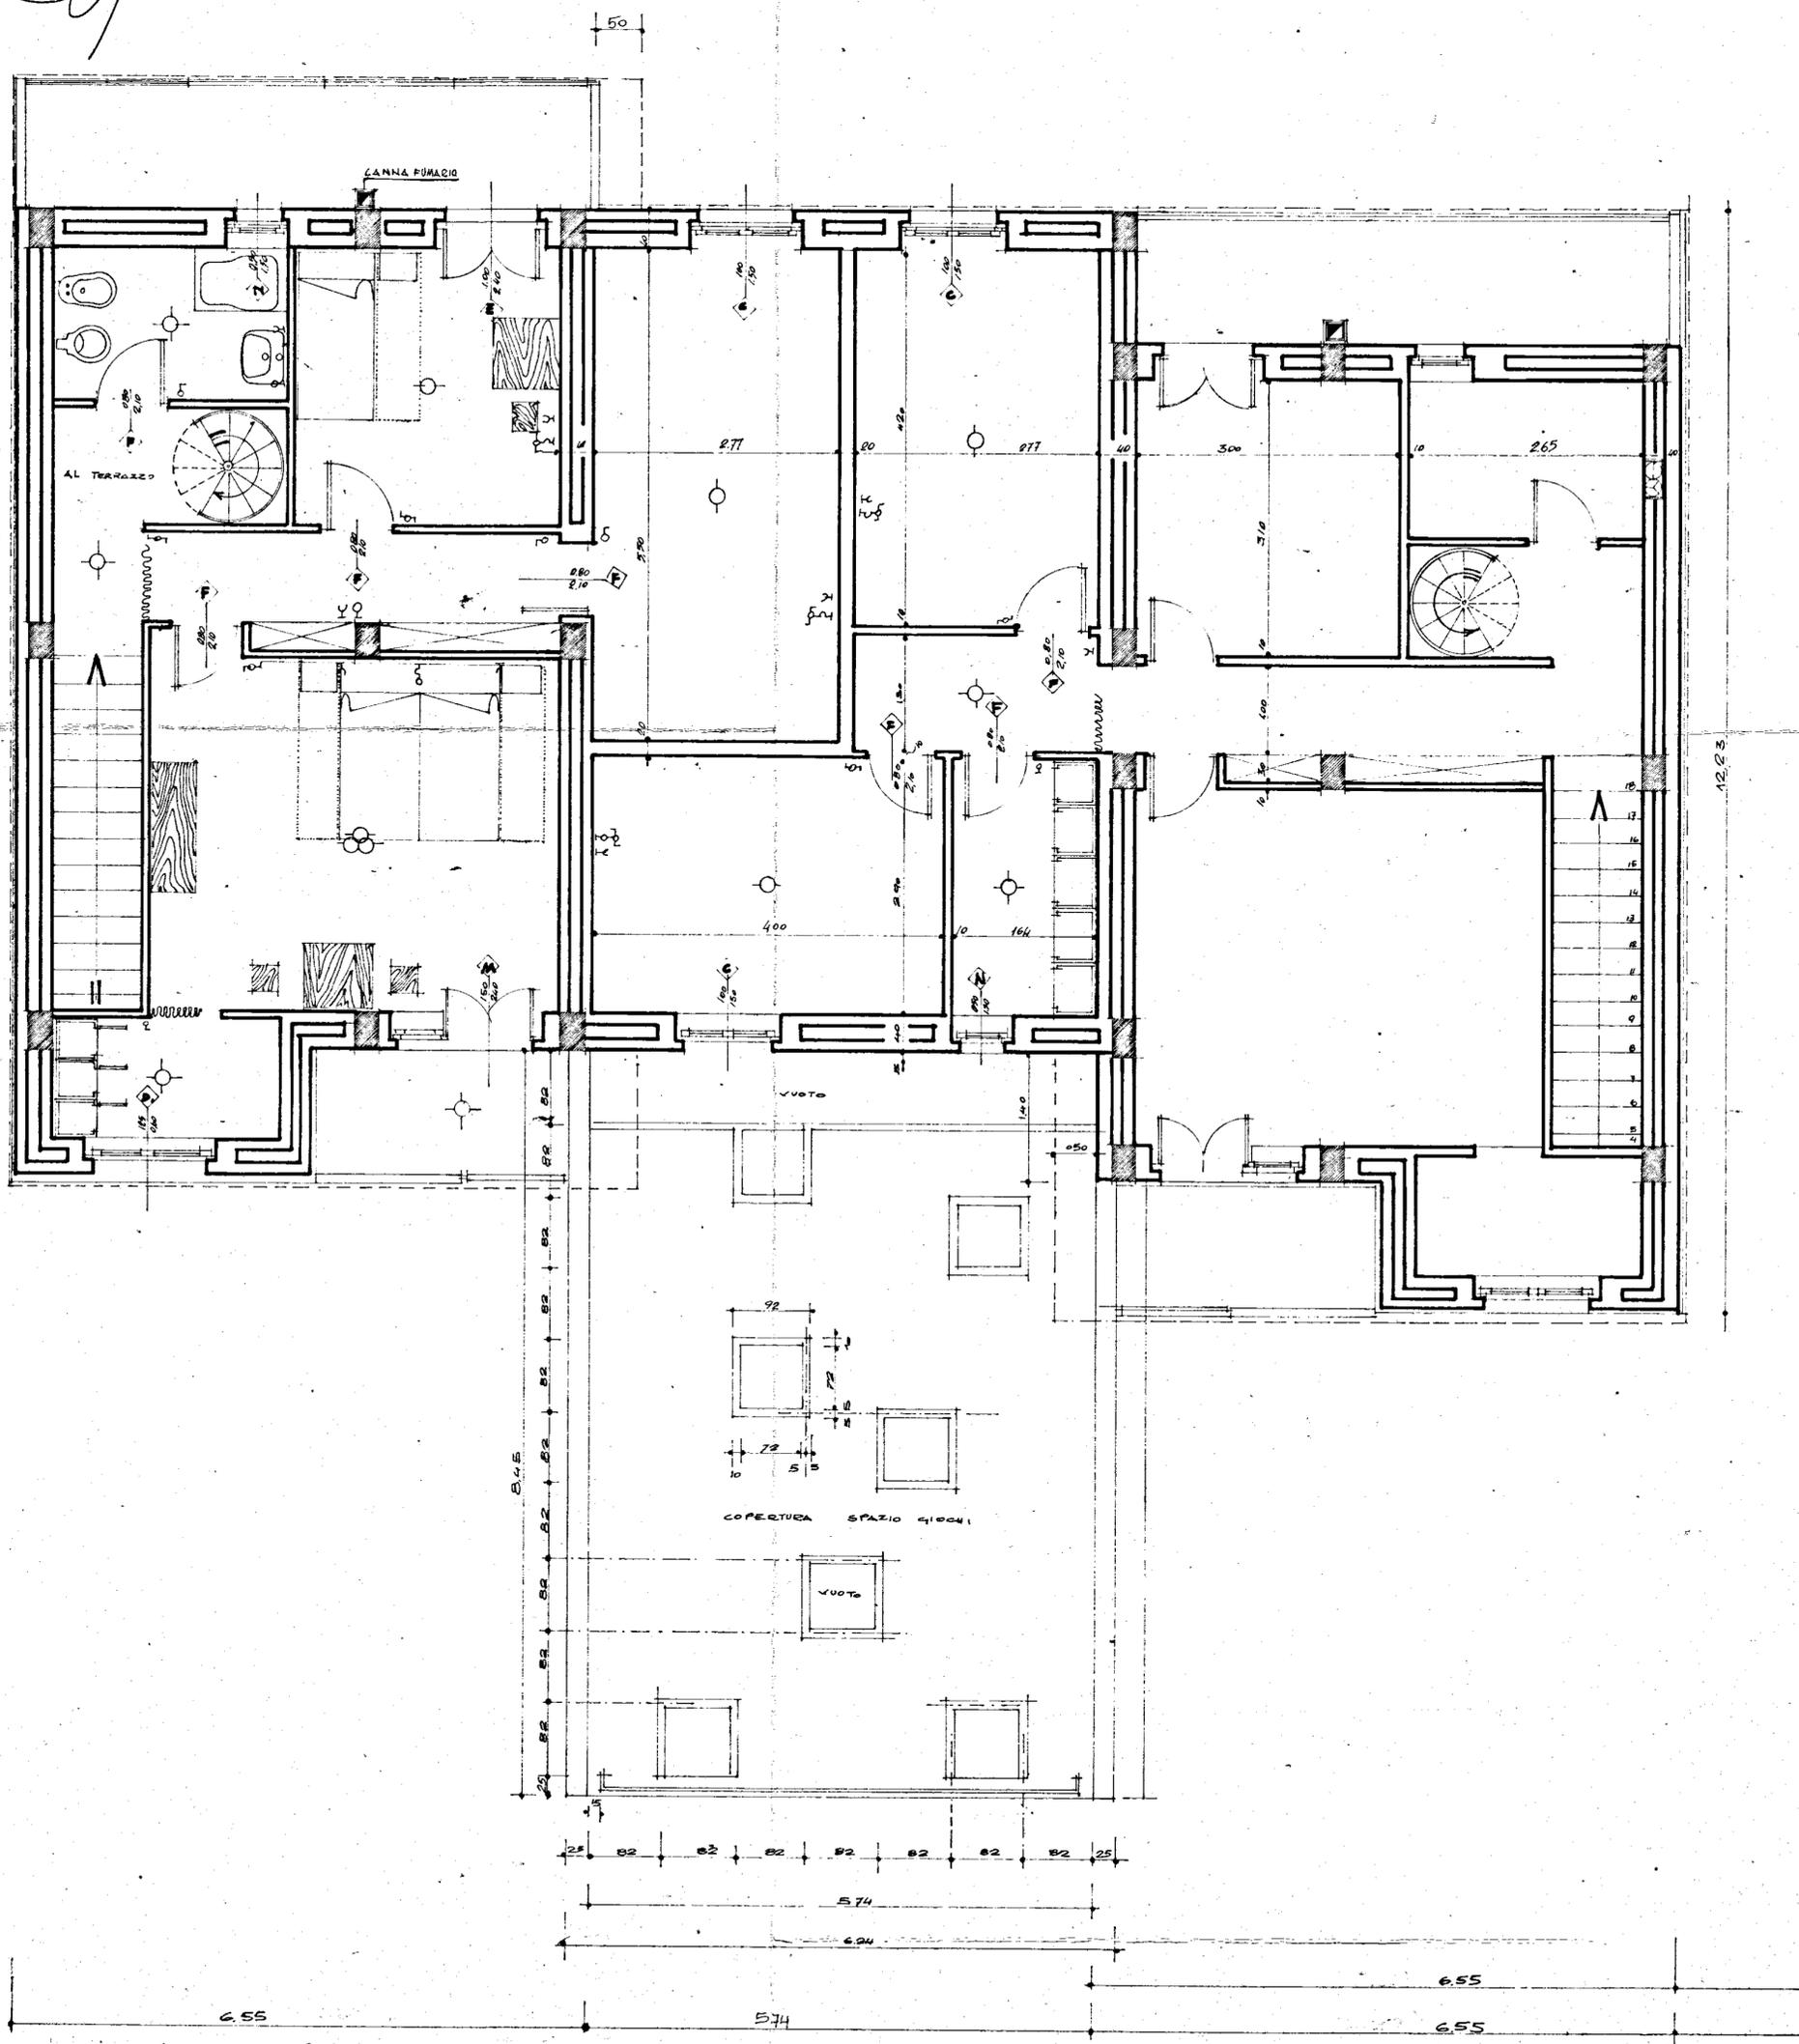

12.25

COBERTURA SPAZIO 410041

VUOTO

574

655

655

655

574

25

82

82

82

82

82

82

25

25

82

82

