


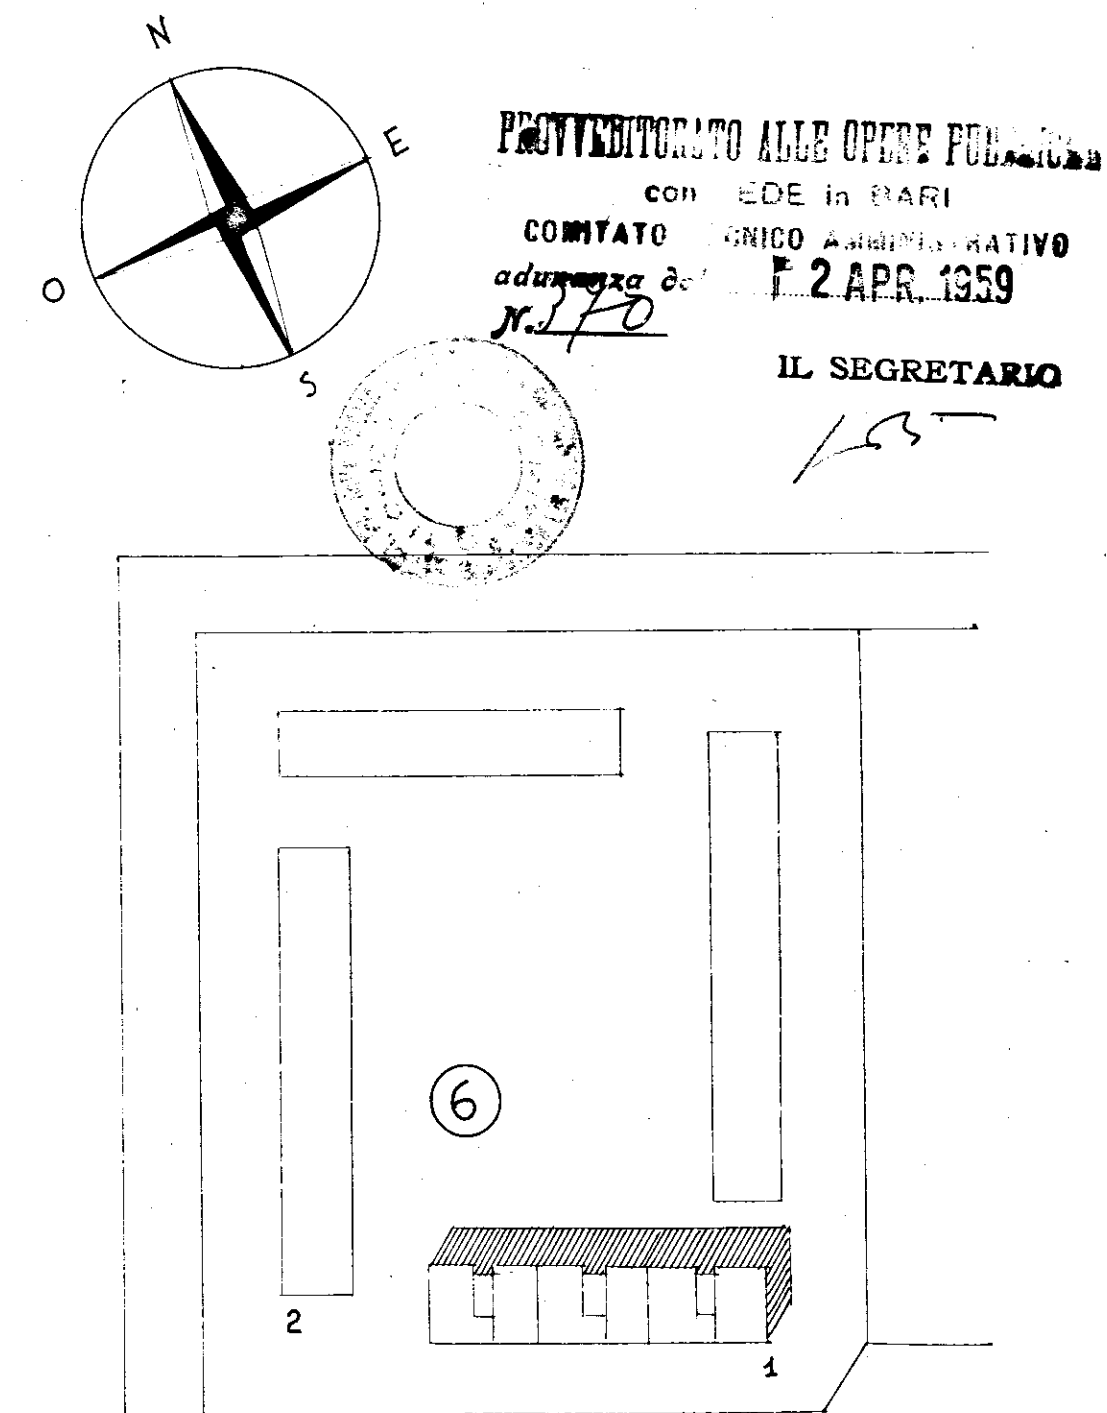

PROGETTISTI :

ARCH. GIUSEPPE AMENDOLA *Amendola* CAPO-GRUPPO

• MARIA TERESA SARNO *Maria Teresa Sarno*

• CECILIA VARETTI *Cecilia Varetto*

• LUIGI CREMONA *Luigi Cremona*

• ALDO VILLANI *Aldo Villani*

