
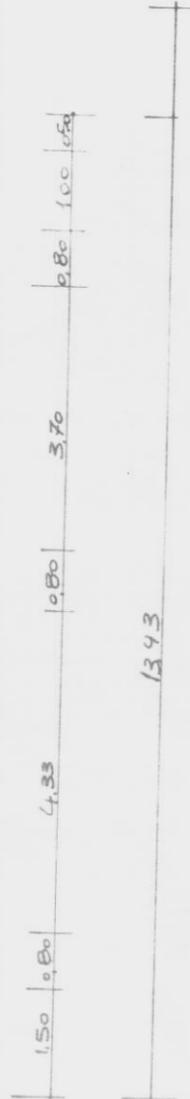
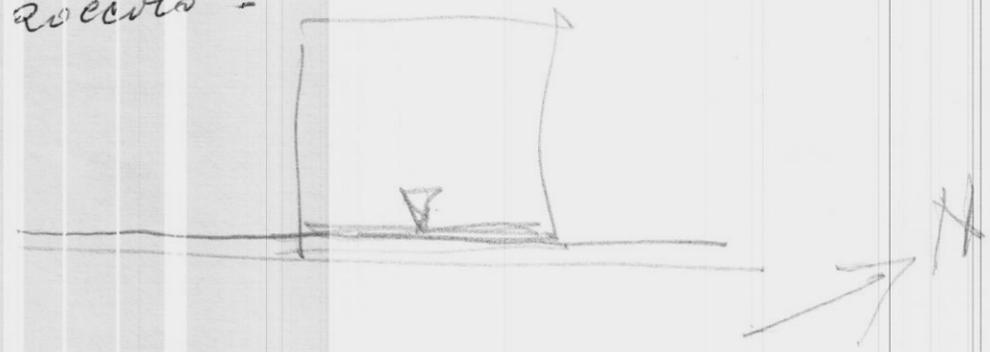


Pl. B - PIANA FONDAZIONE - els. 200 su divarione e roccolo -

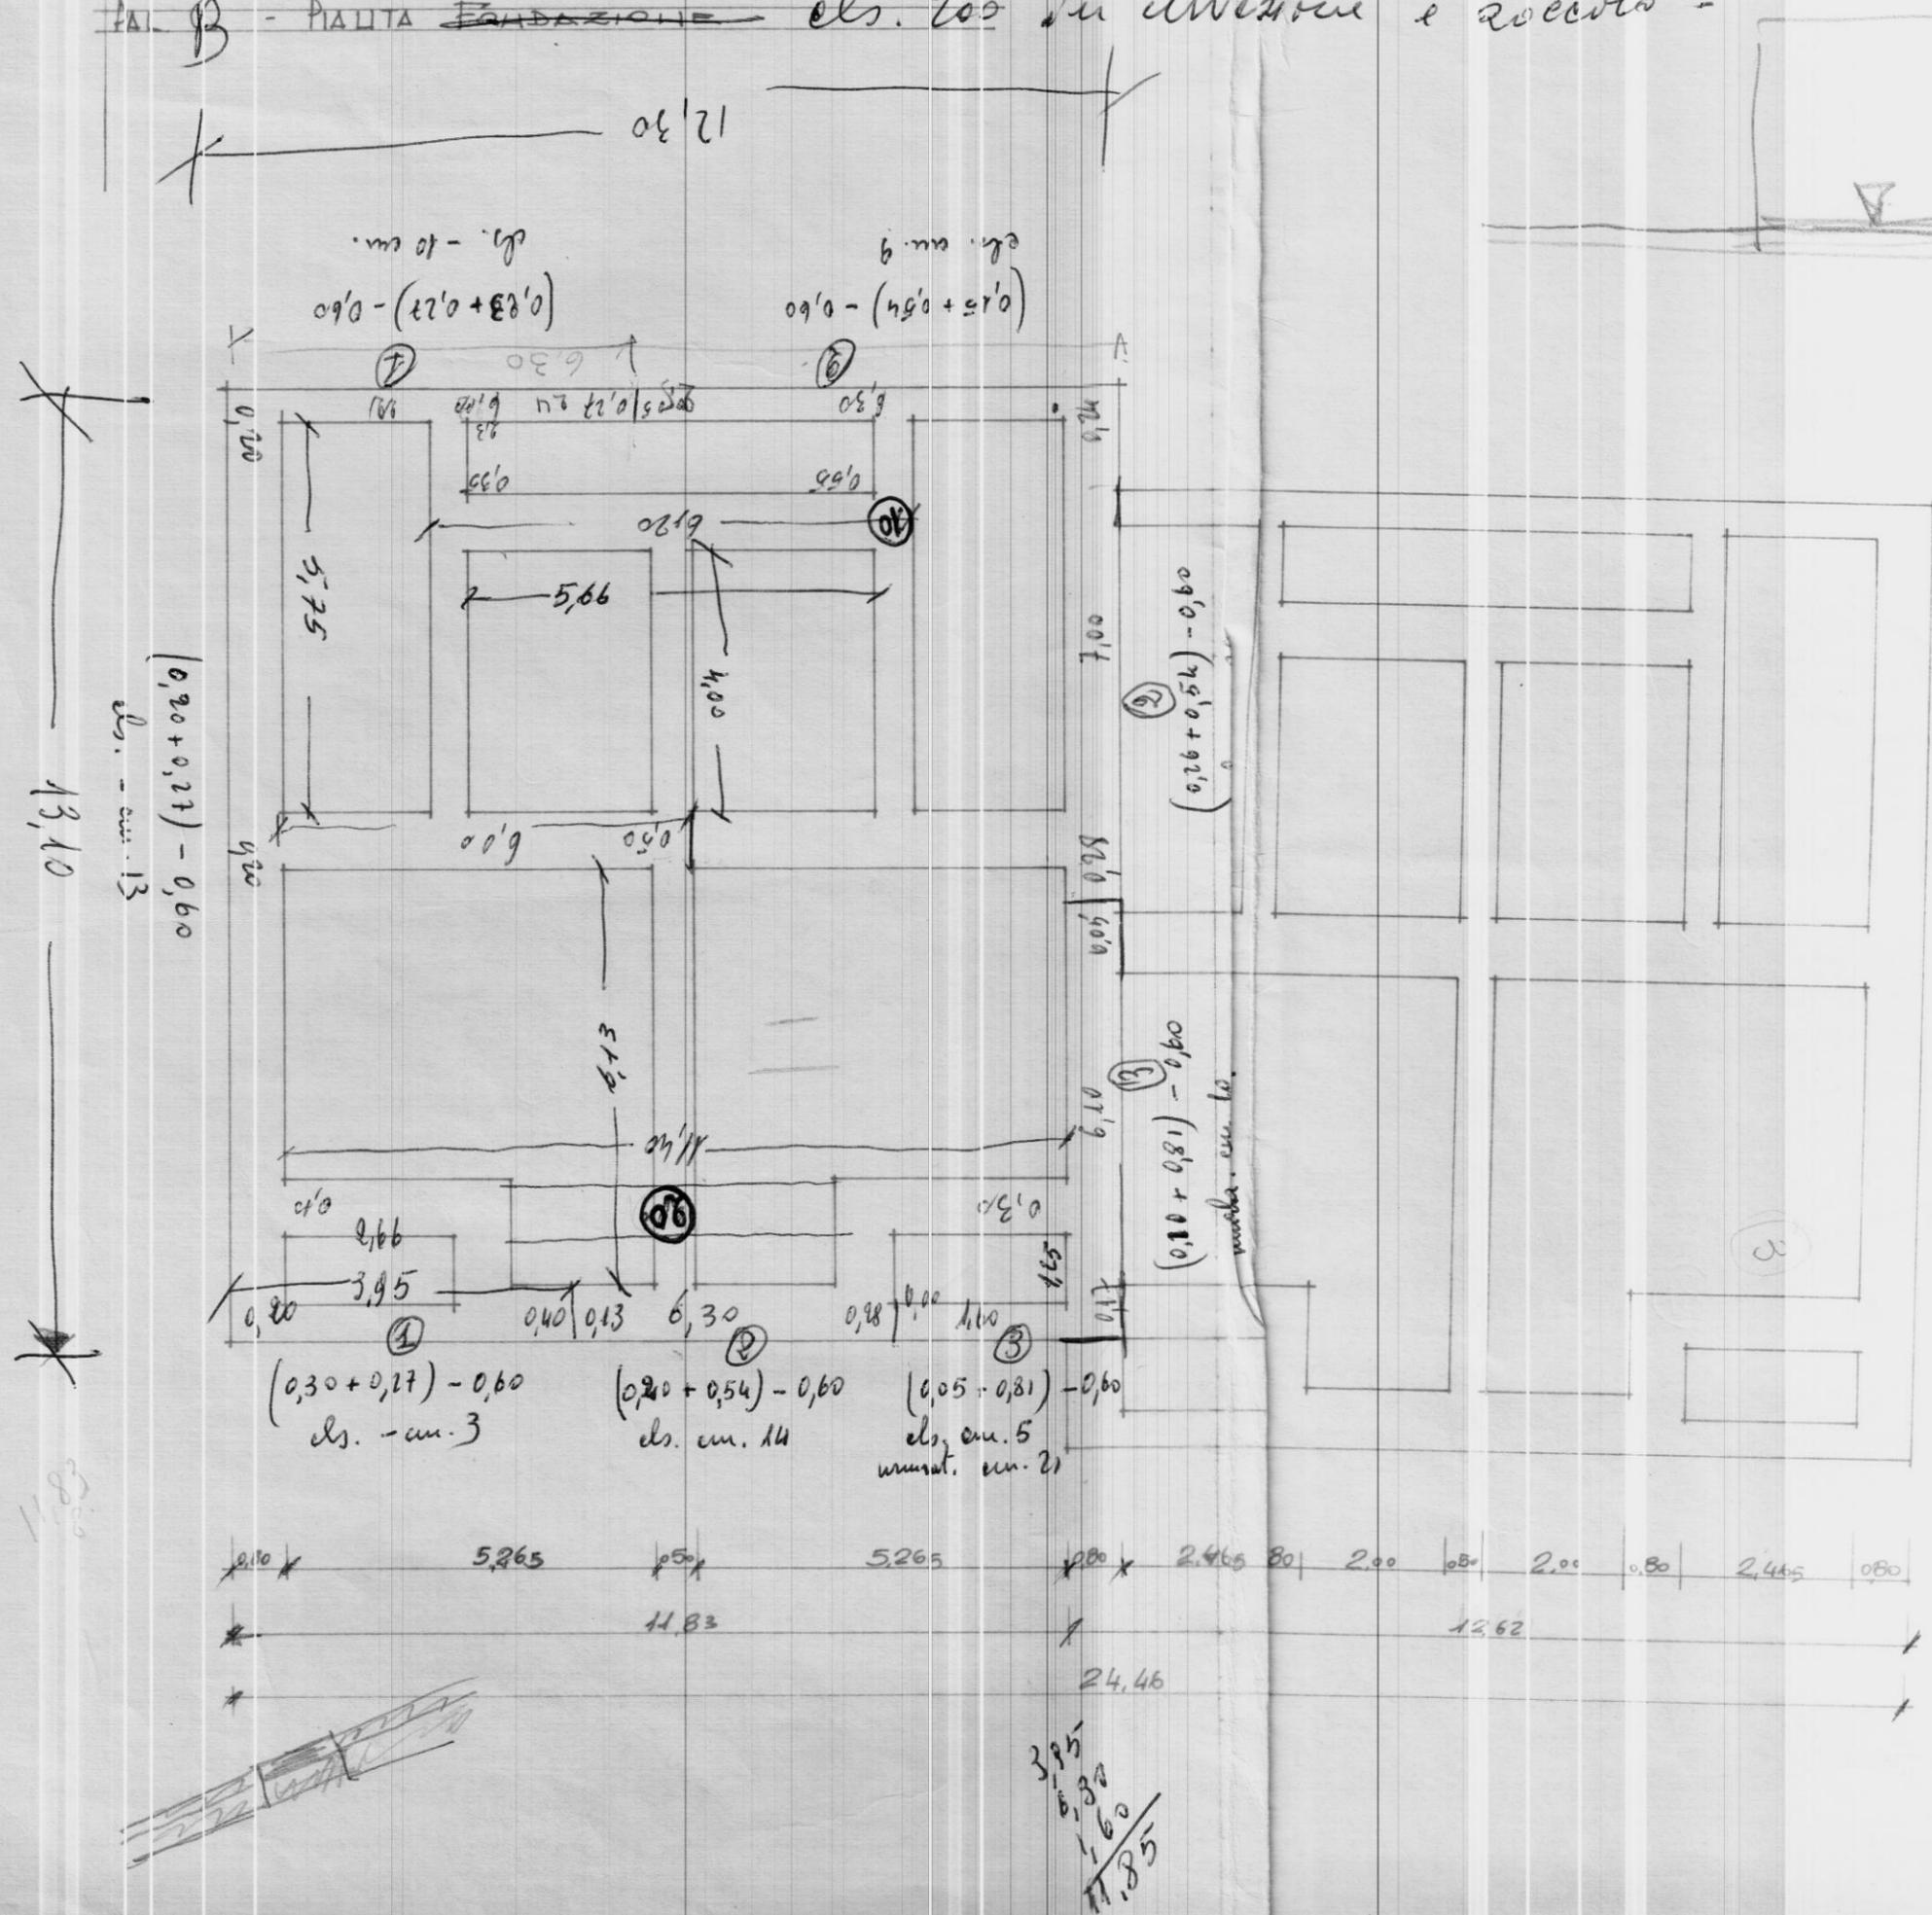

0.10	5.265	0.50	5.265	0.80	2.465	0.80	2.00	0.50	2.00	0.80	2.465	0.80
		11.83					12.62					
					24.46							

3.95  
14.00  
5.00  
11.85

Scala 1:100