


I.N.C.I.S. - BRINDISI - III° LOTTO
PIANO RIALZATO
RADD. 1:100

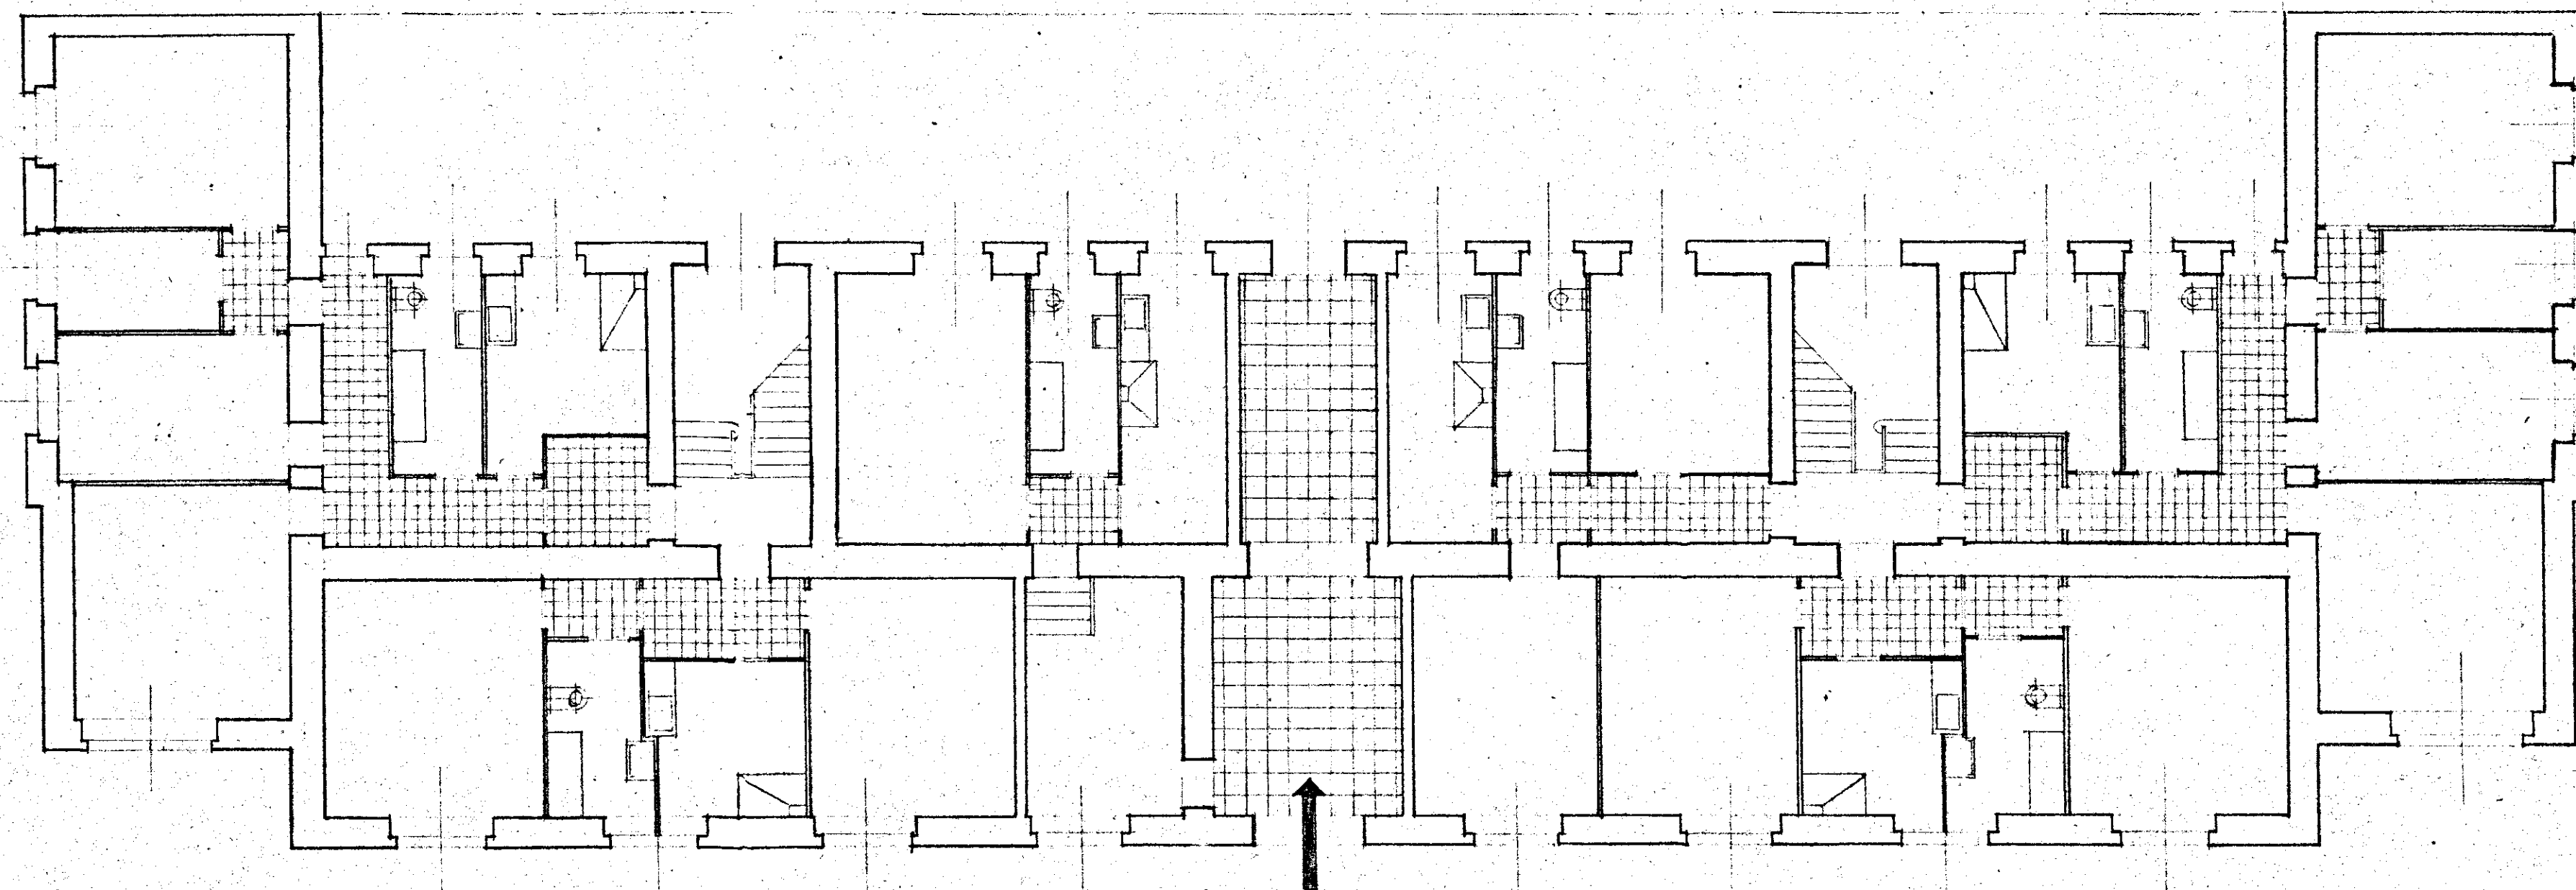

he