

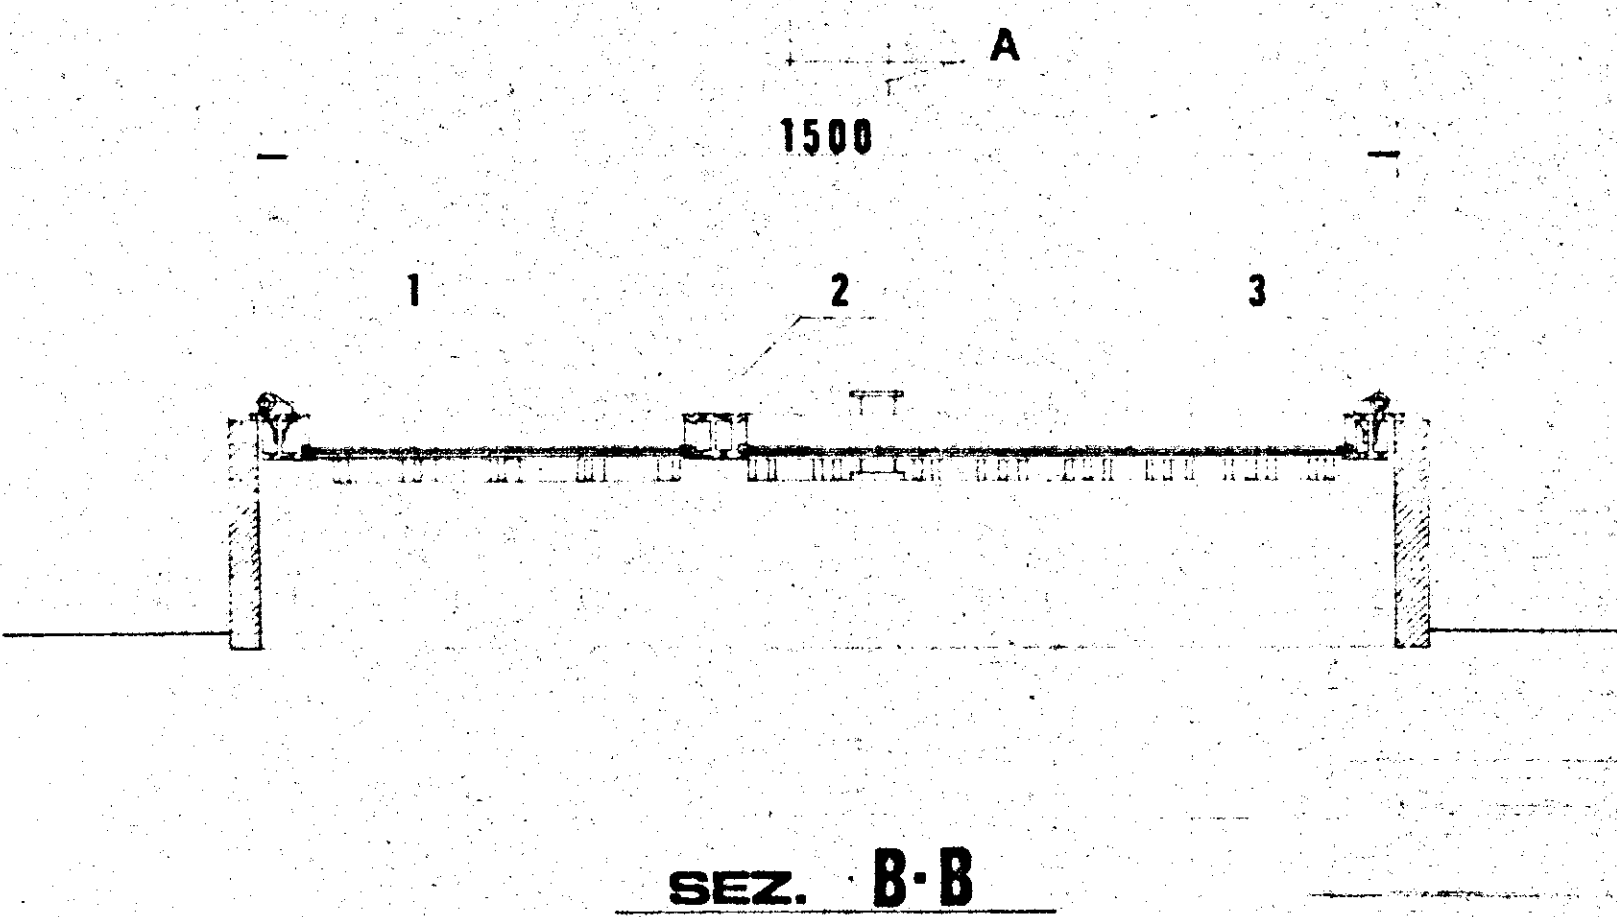
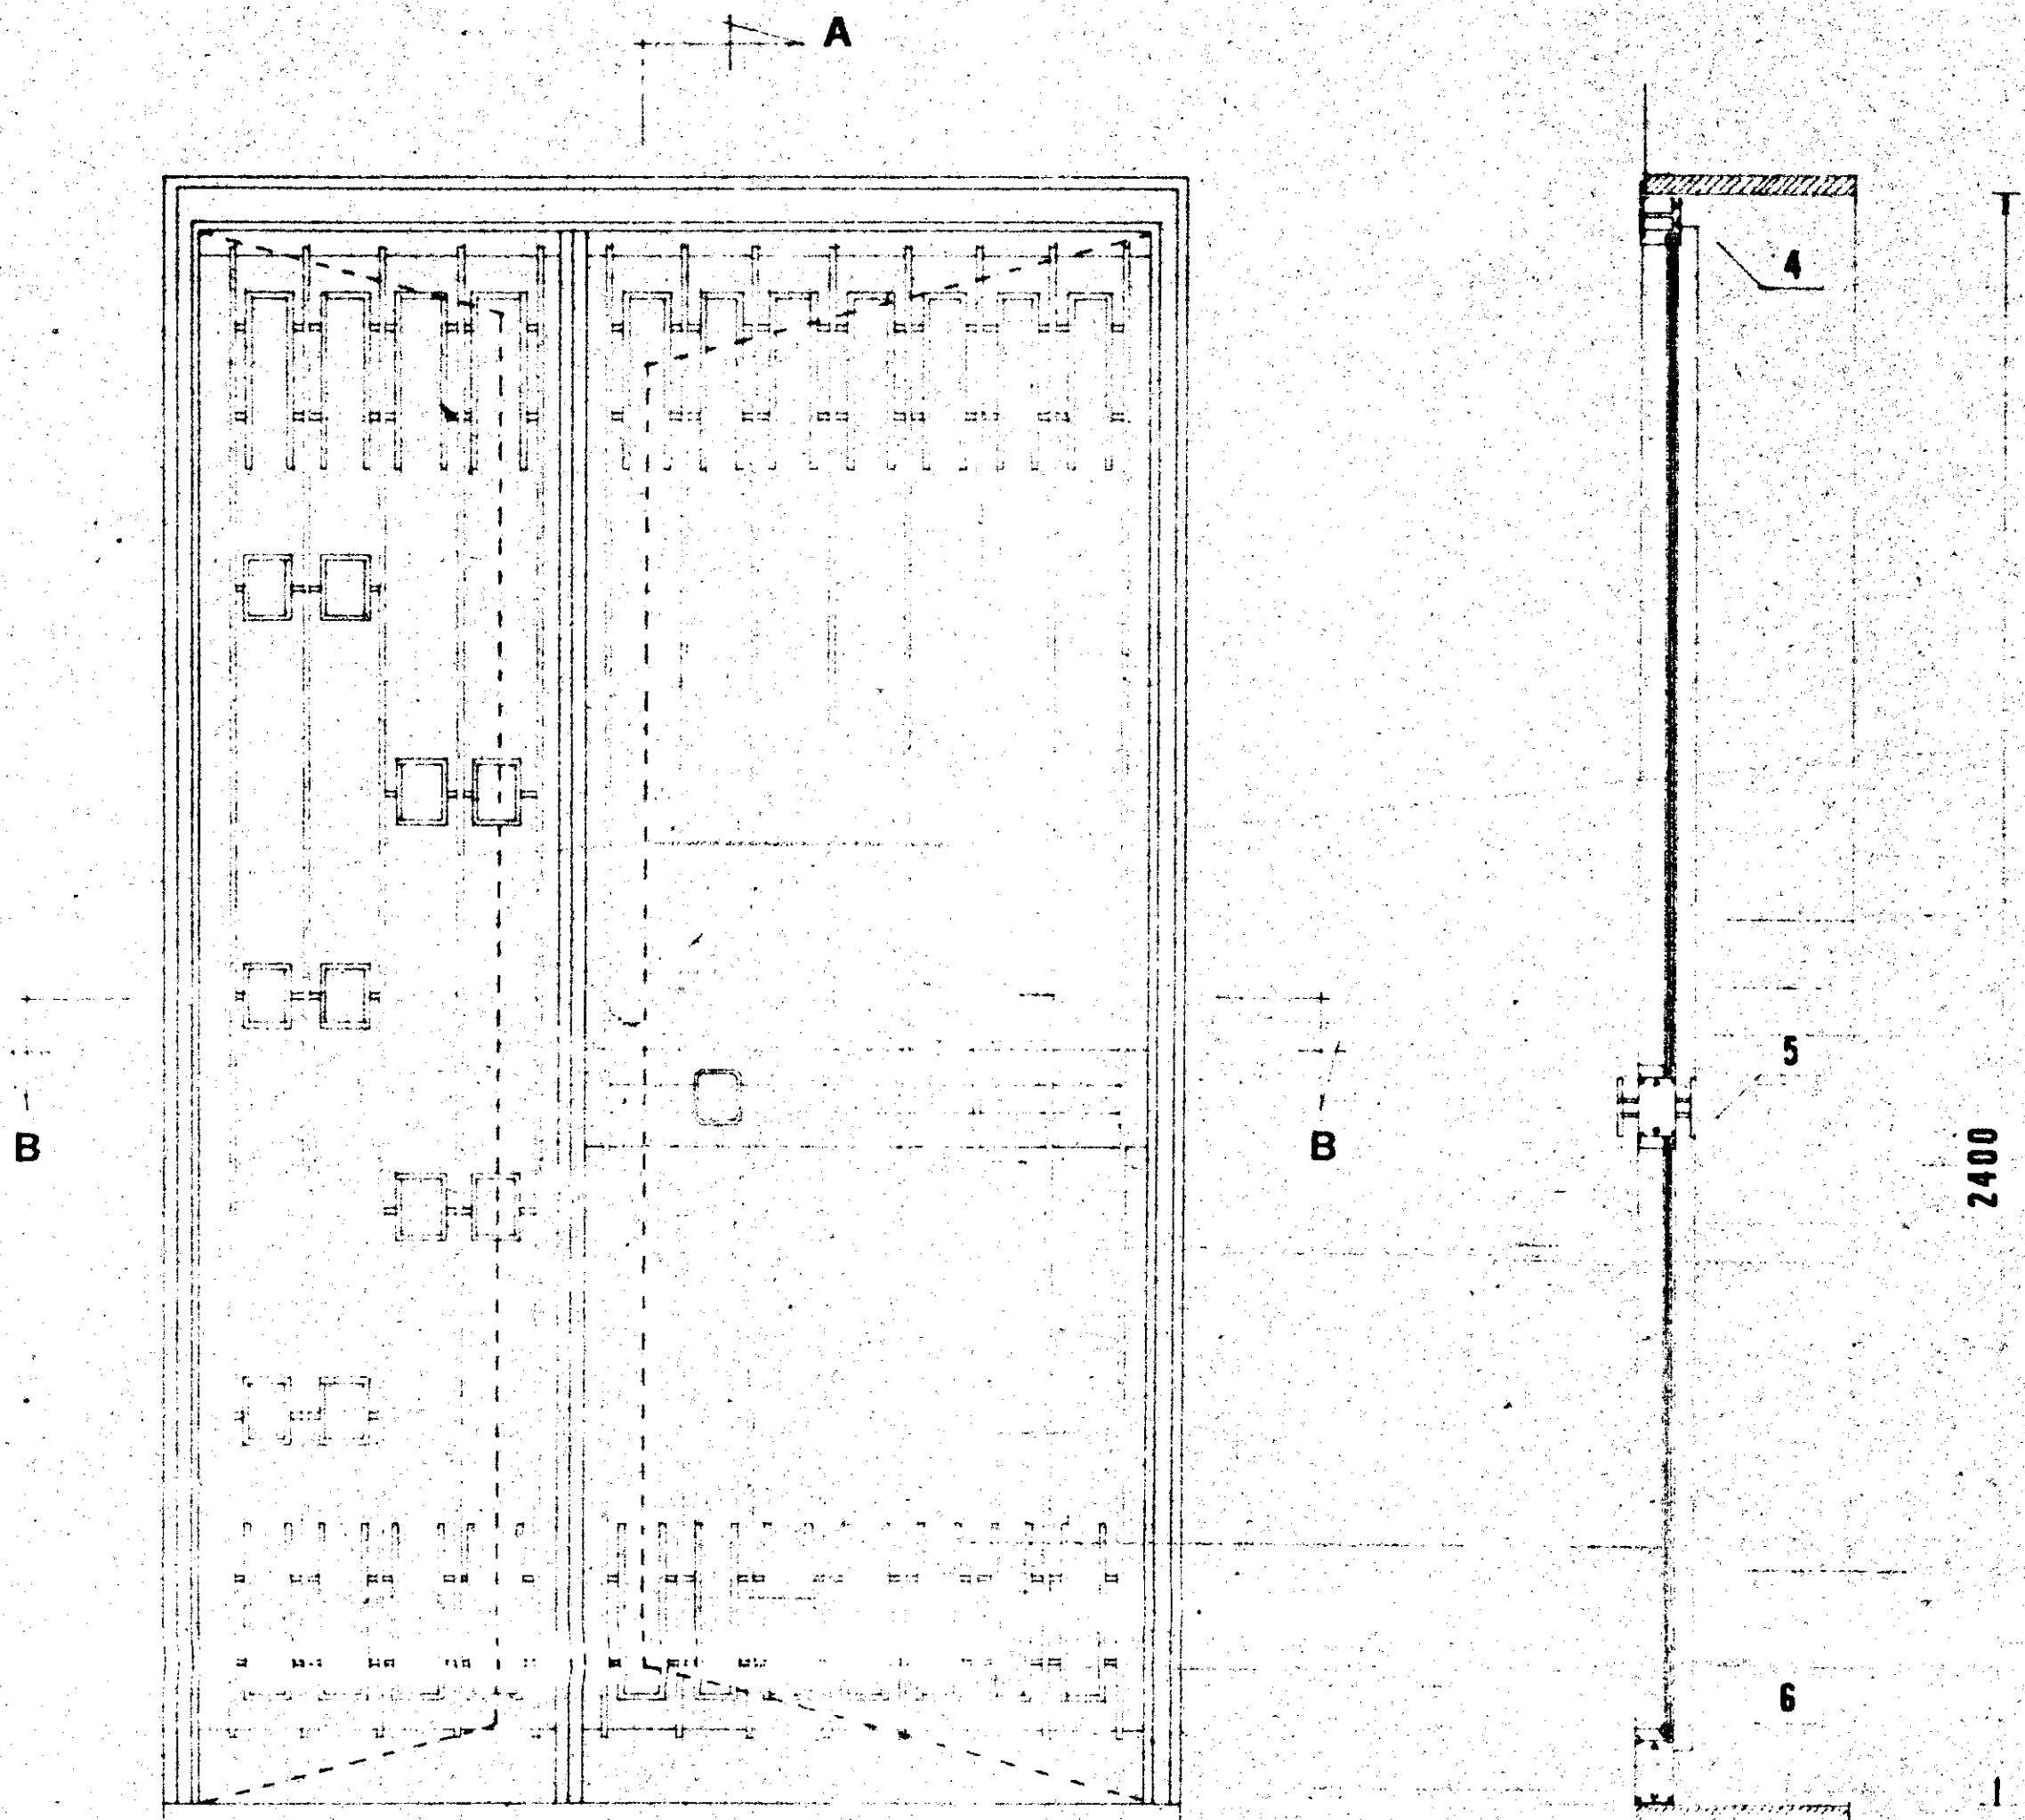


Affoggi N = da vani 5 = vani N =
• 308 • • 6 = • 1848
• 66 • • 7 = • 462
TOT. N 374 N 2310

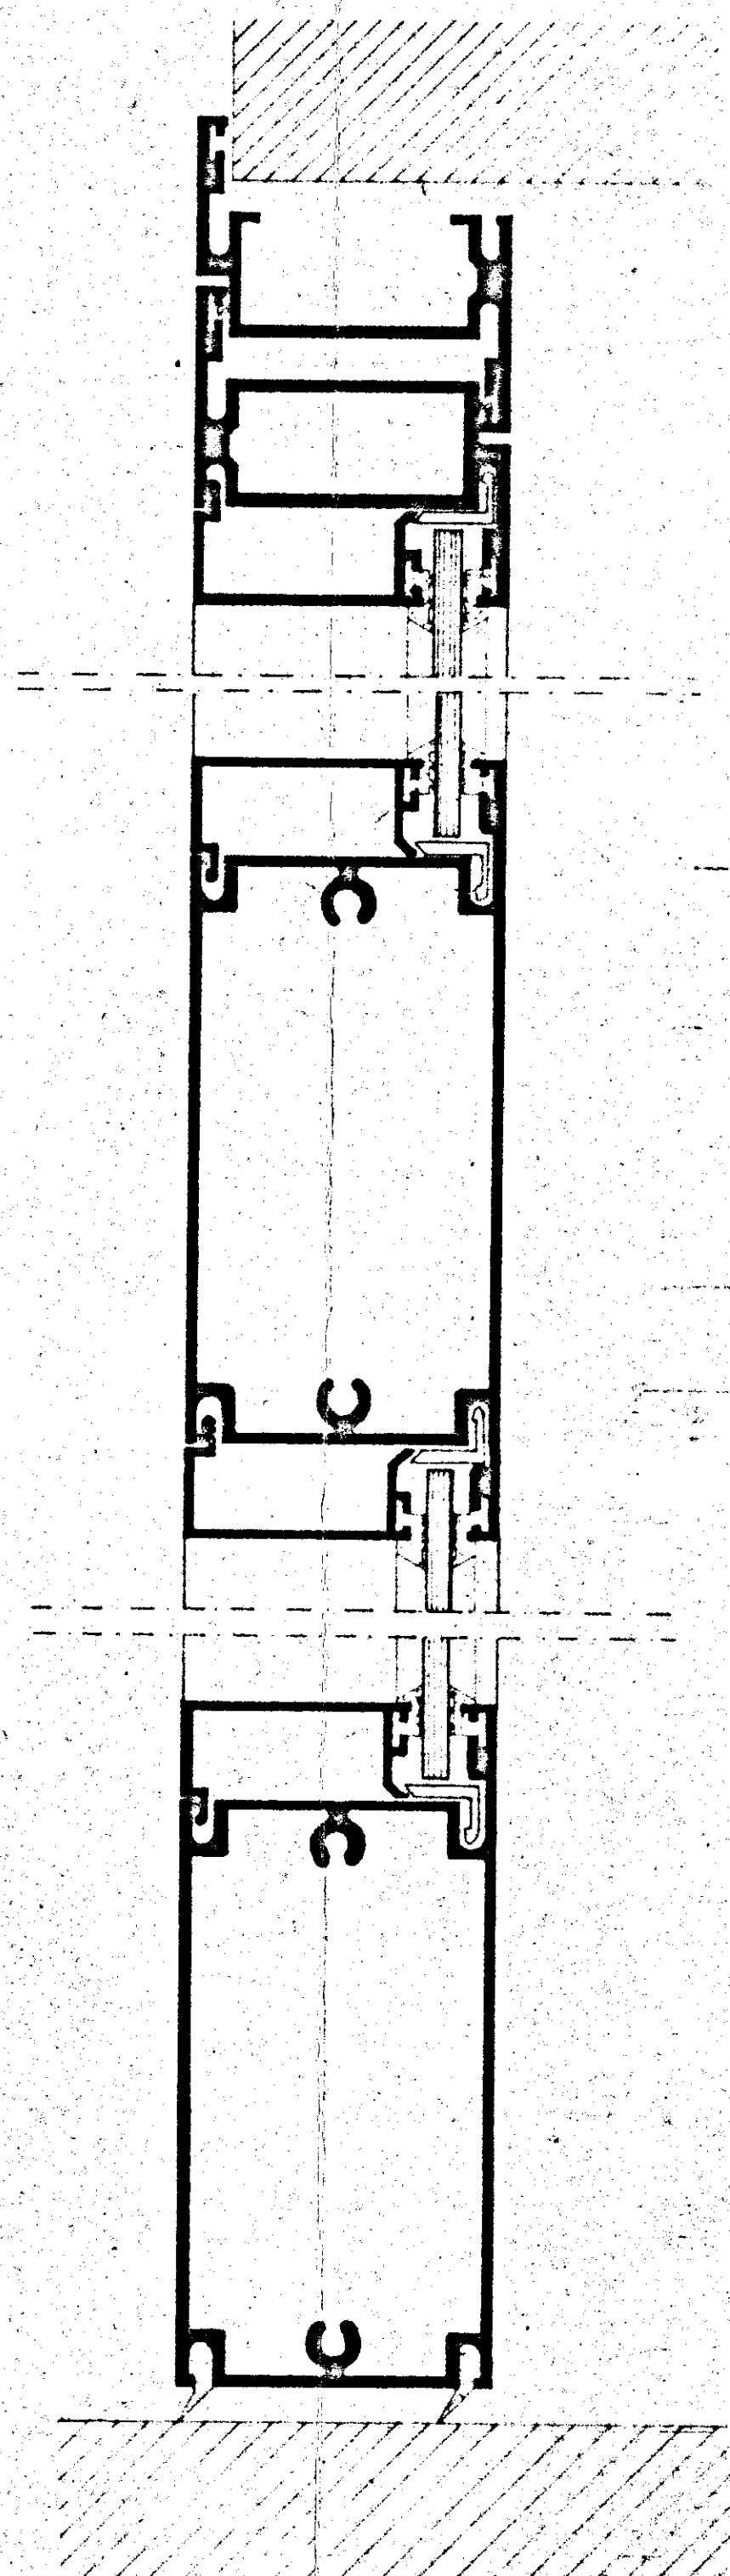

SEZ. A-A

SEZIONE B-B

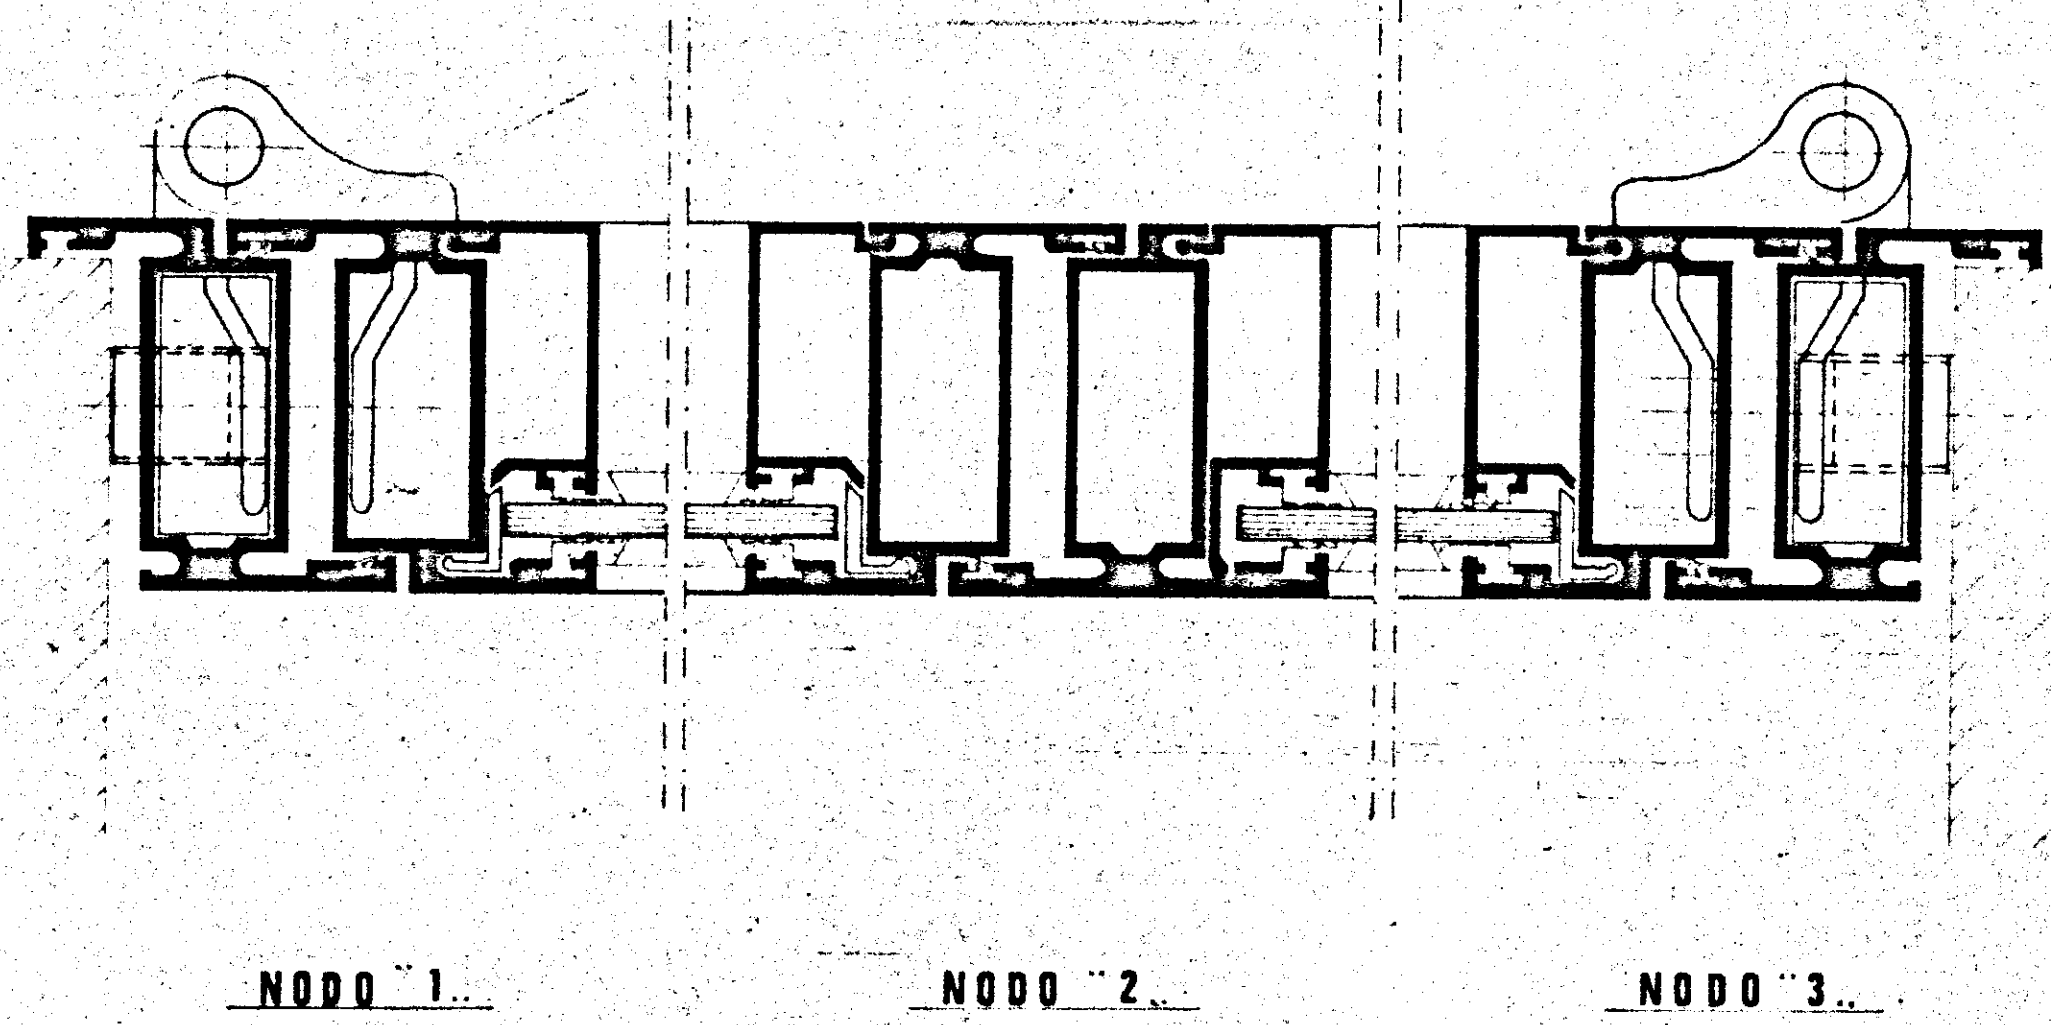

SEZIONE A-A