
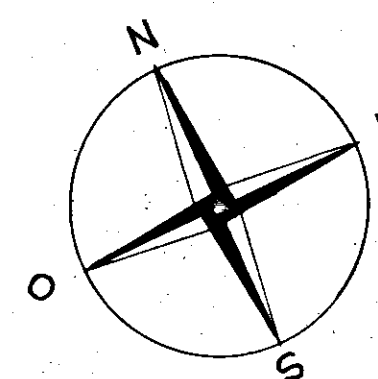




A 90 bis	C. E. P. BRINDISI
I.A.C.P. (408)	QUARTIERE COORDINATO RIONE "PARADISO"
LOTTO N° 9	PROGETTO ESECUTIVO
EDIFICIO 4	GRUPPO ARCH. AMENDOLA - ROMA
	DIS. 222 bis - 223 bis
	RAPP. 1:100 / 1:50
	10-4-1958
	20.5.1958

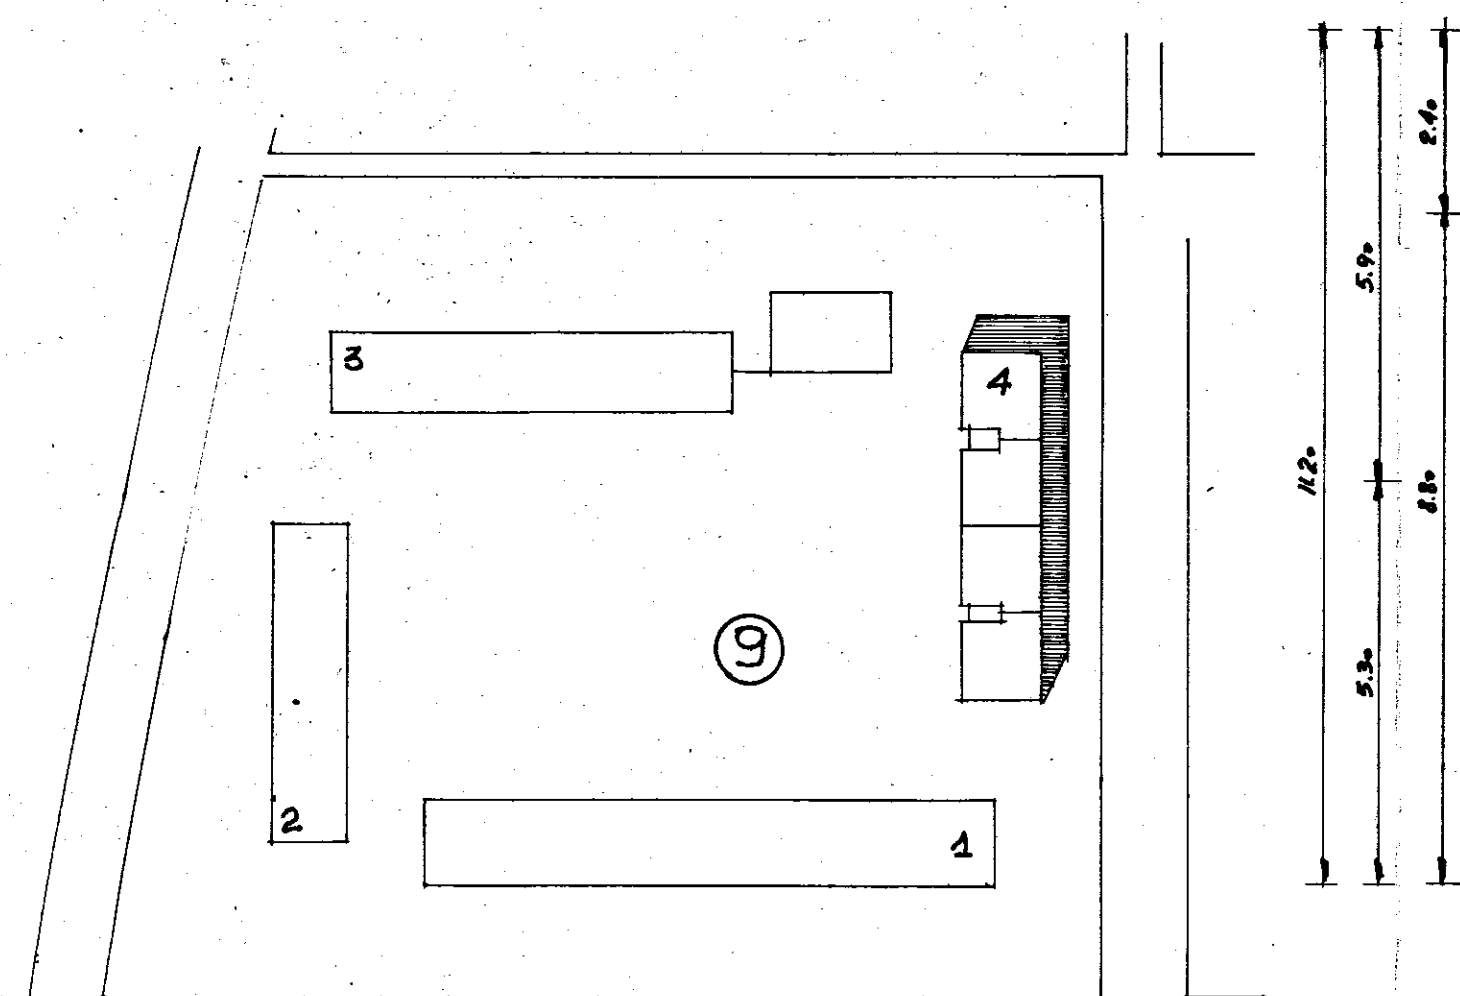


PROGETTISTI:
 ARCH. GIUSEPPE AMENDOLA CAPO GRUPPO
 • MARIA TERESA SARNO
 • CECILIA VARETTI
 • LUIGI CREMONA
 • ALDO VILLANI

TABELLA INFISSI ESTERNI ED INTERNI

PORTE

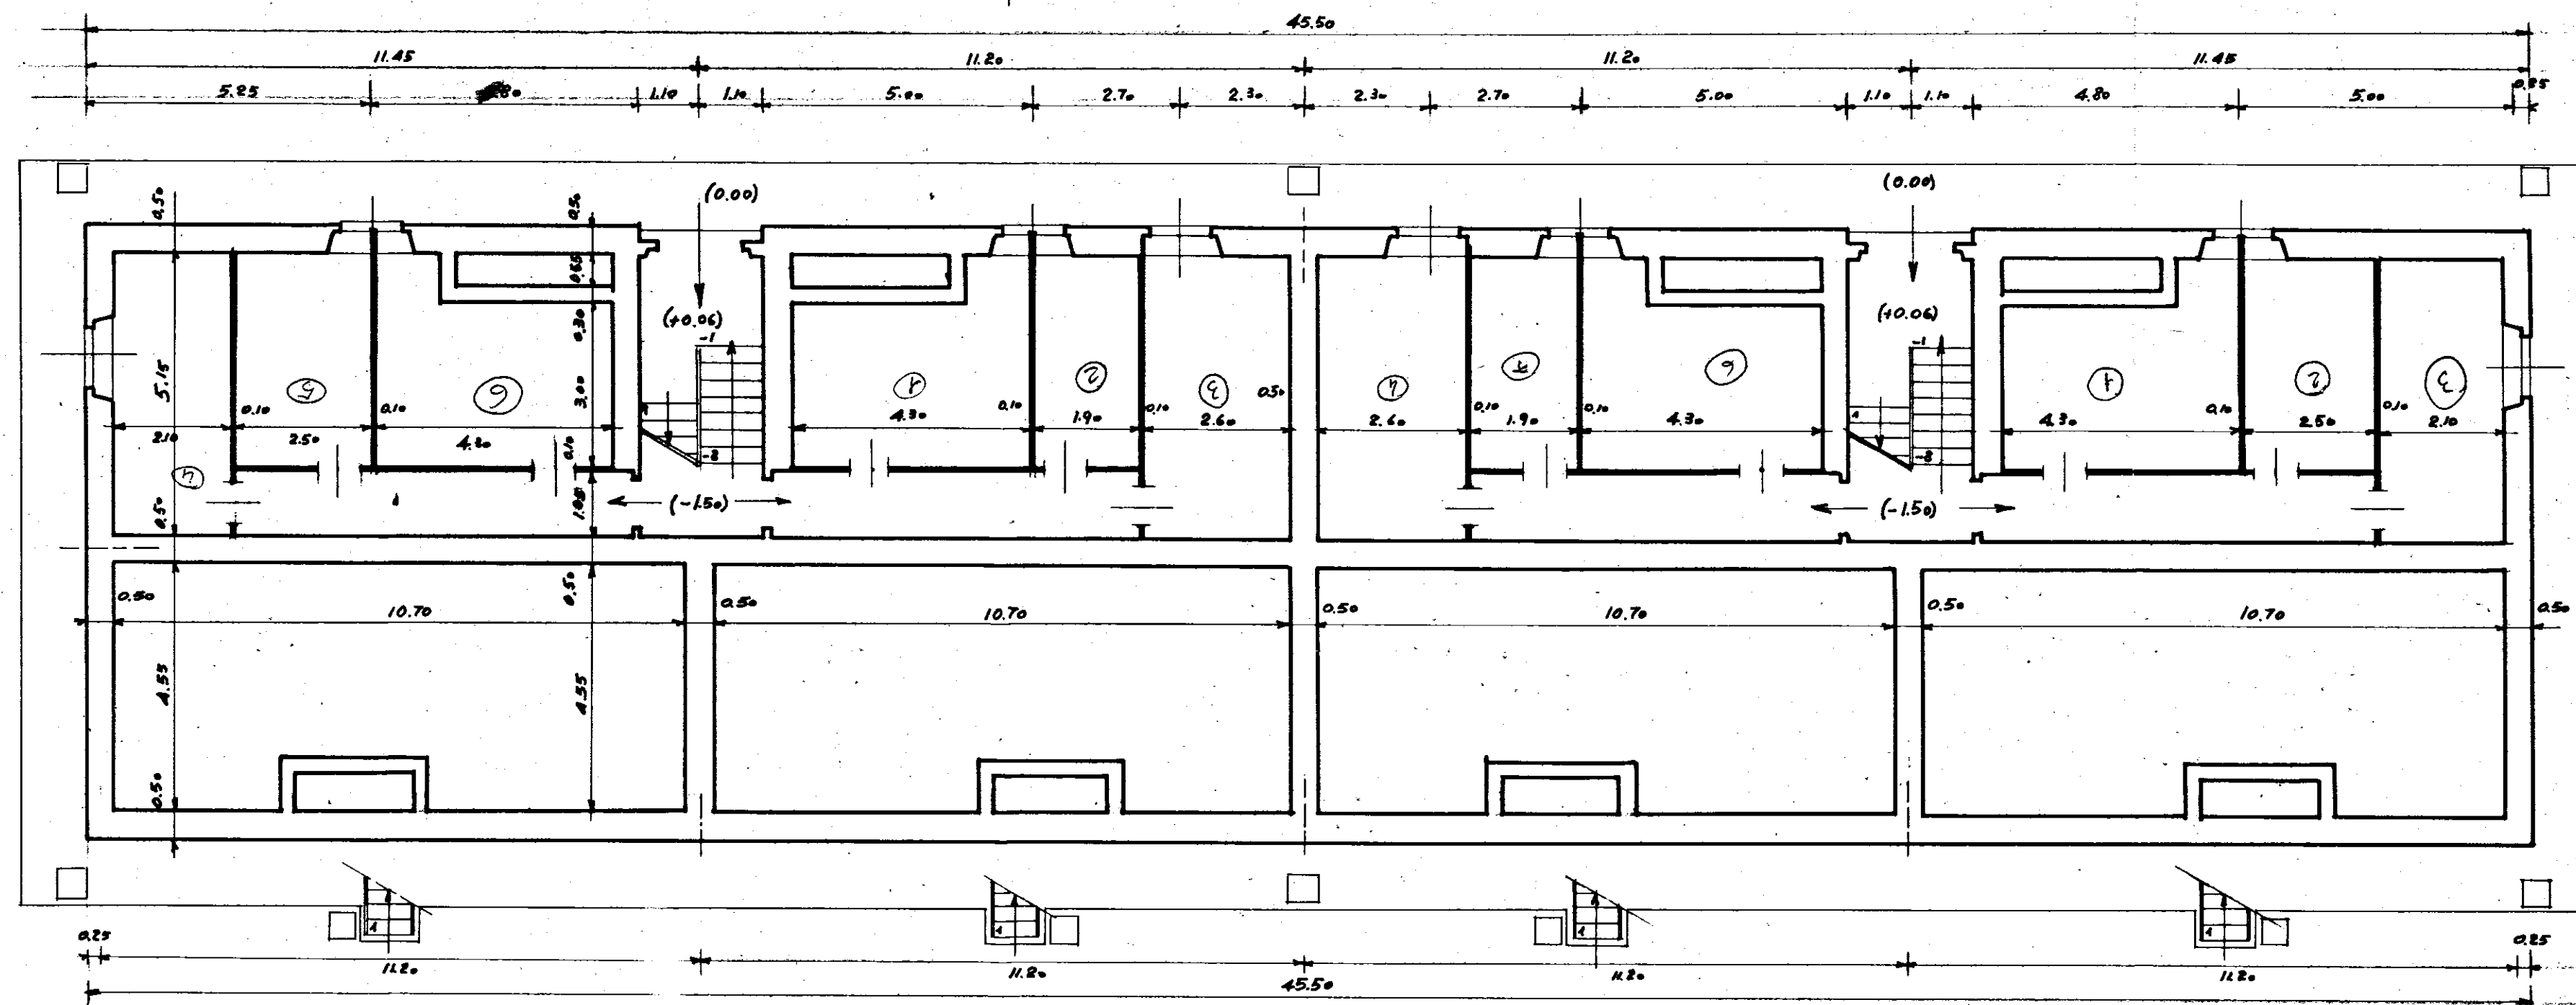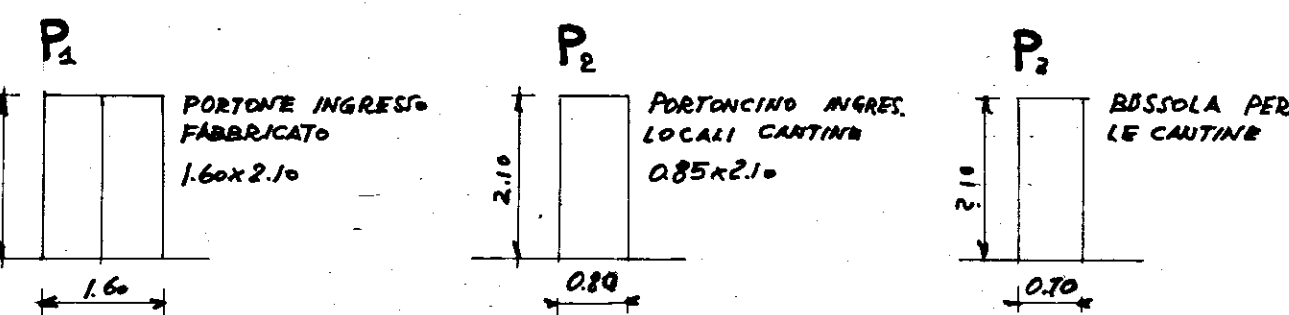

DIS. N° 215 bis
 PIANTA SCANTINATO RAPP. 1:100

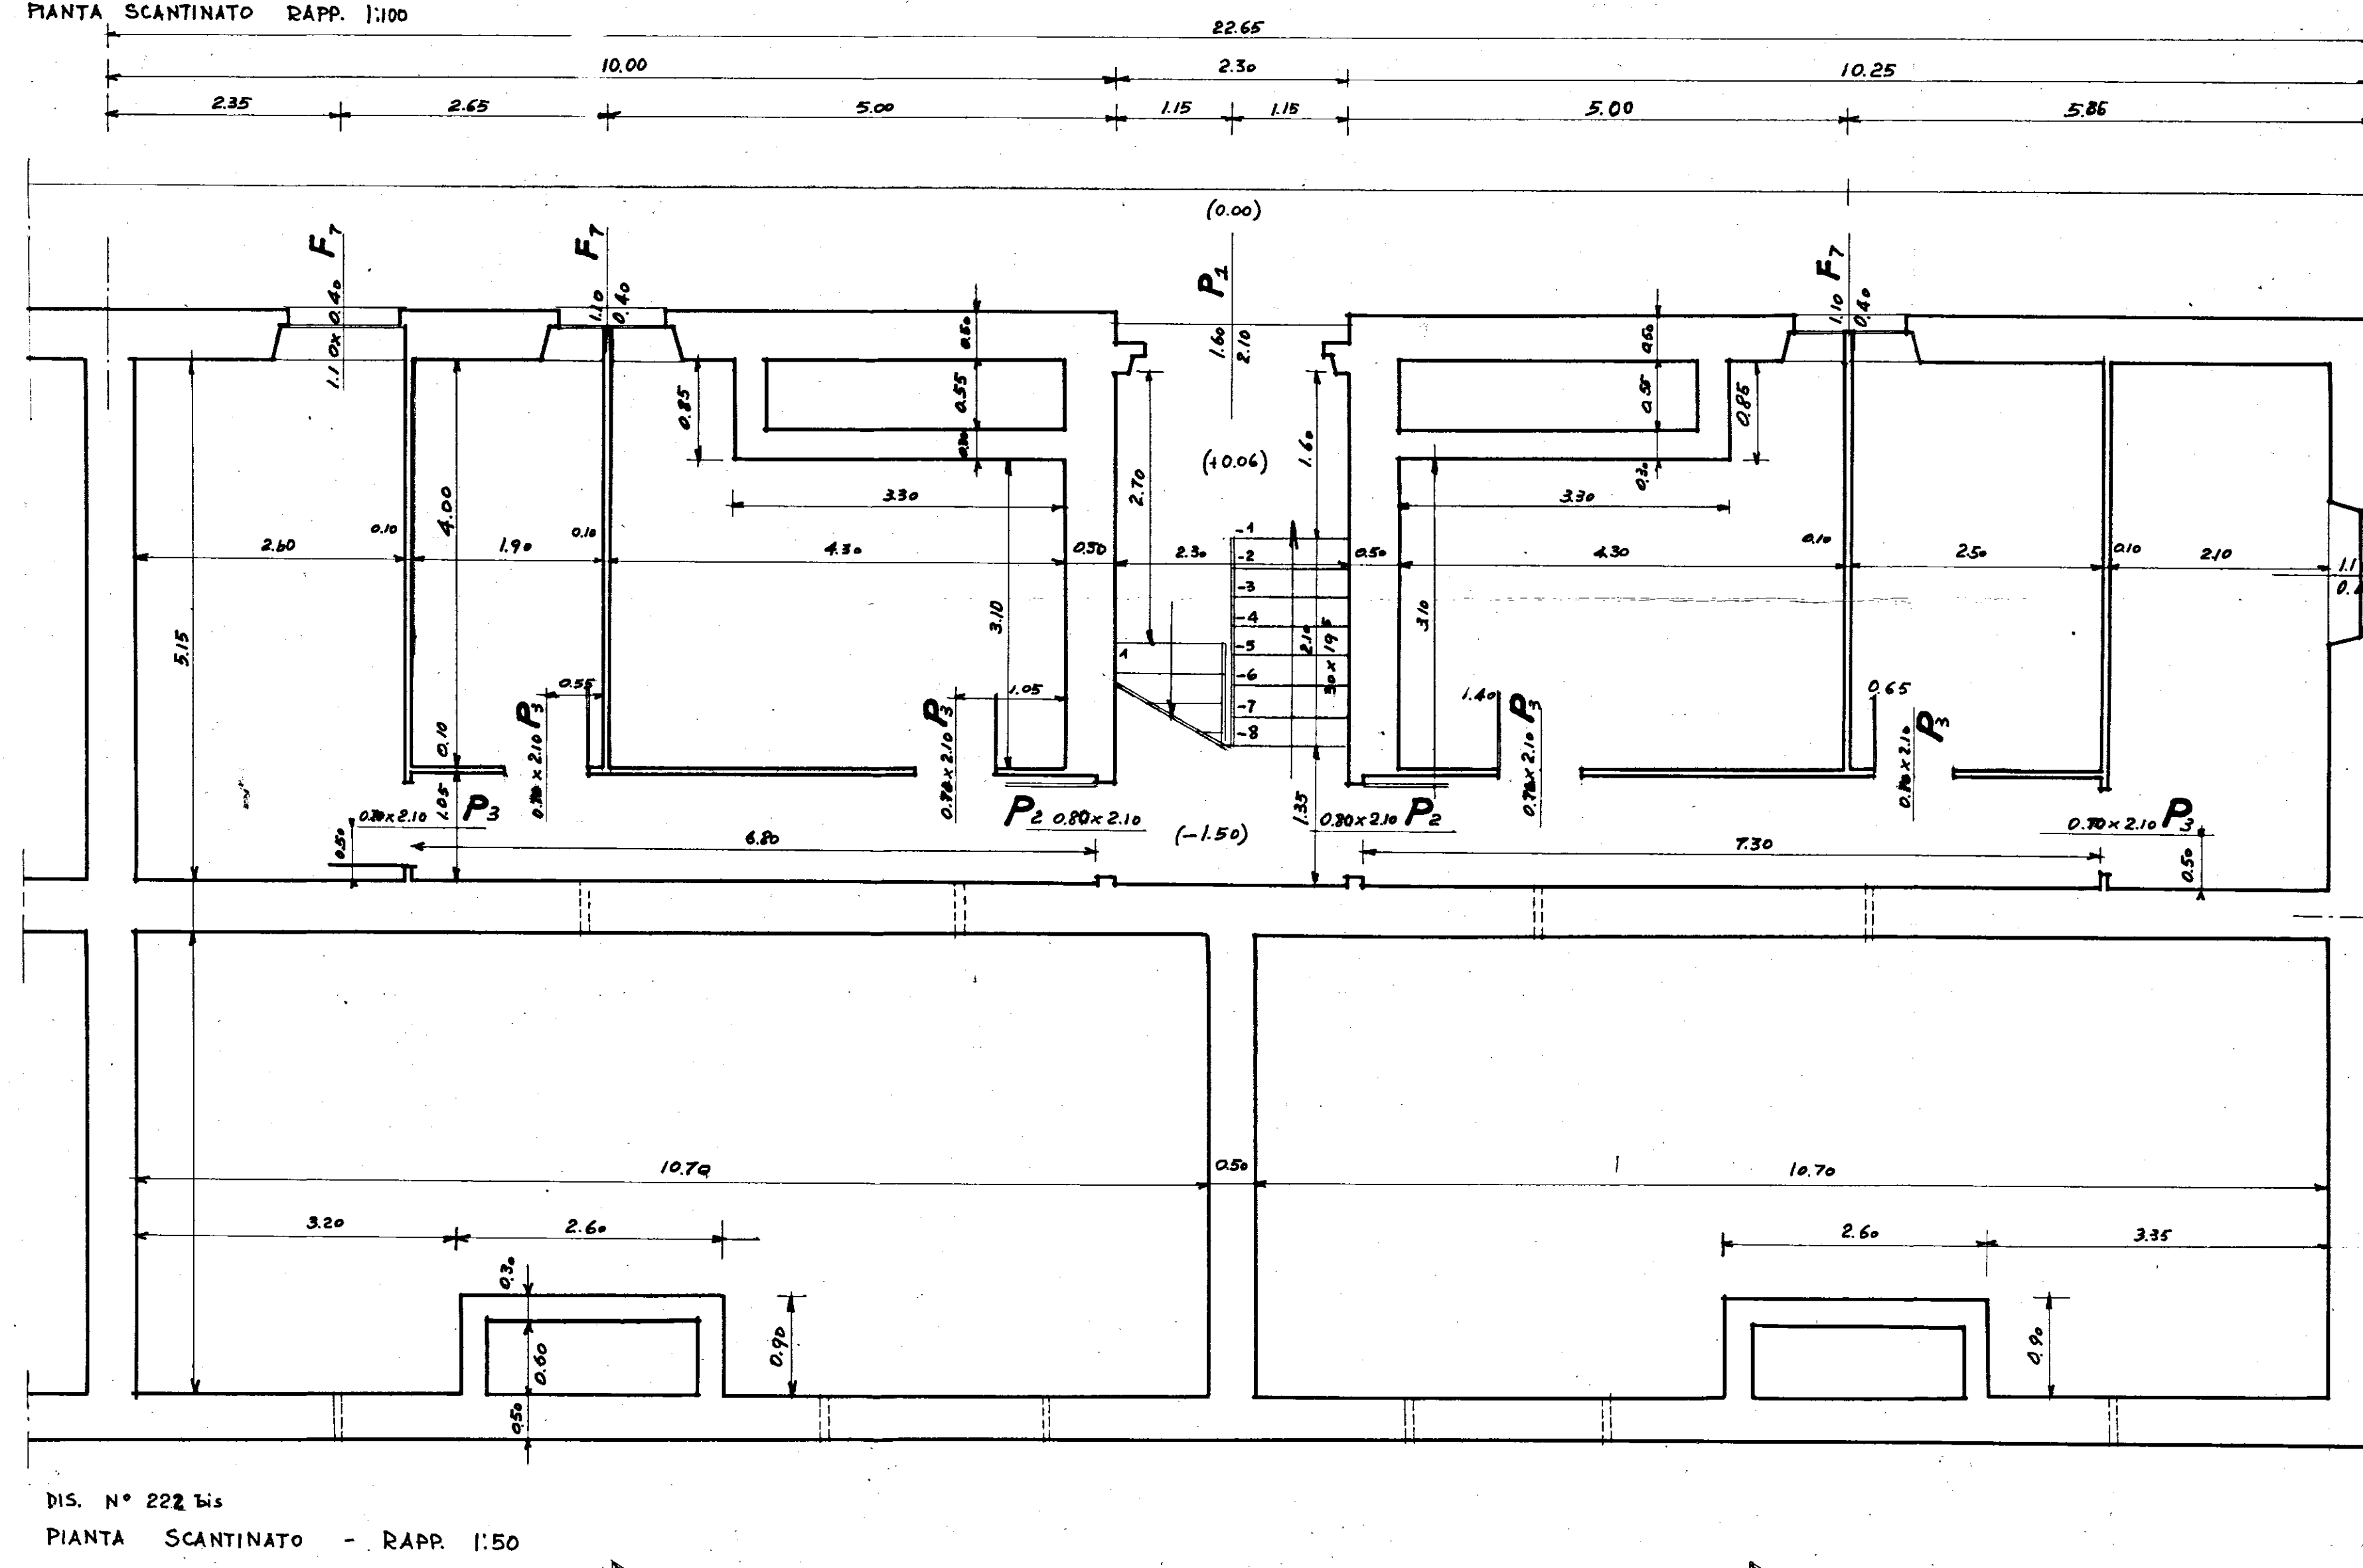

DIS. N° 222 bis
 PIANTA SCANTINATO - RAPP. 1:50