



PARTICOLARE PIASTRE N° 1-3-4-6
13-15-16-18-204 bis-205-204-206 bis
2-5-14-17
313 bis-315-316-318 bis

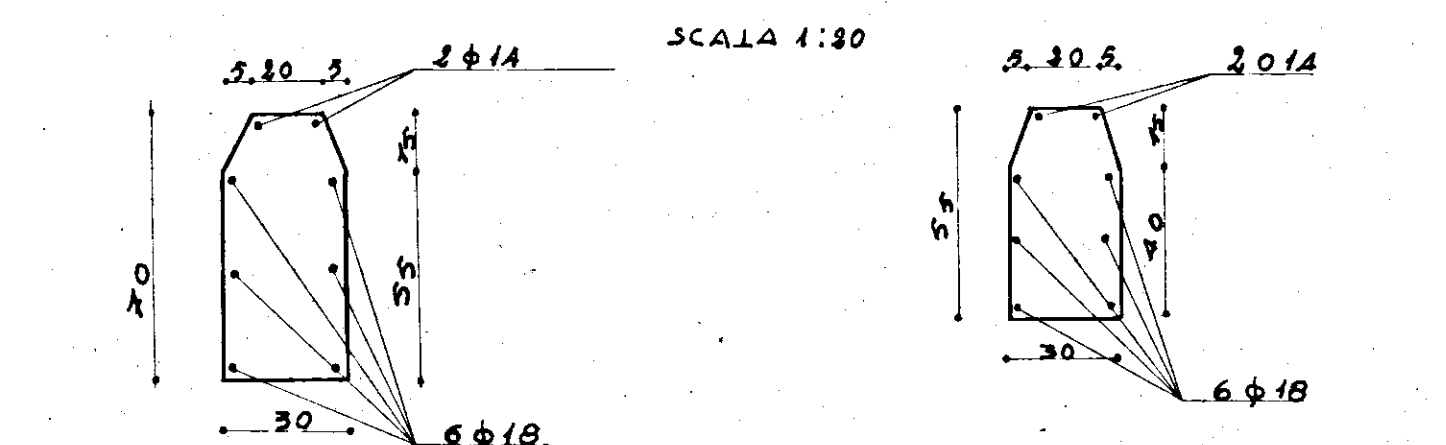

PARTICOLARE PIASTRE N°
7-8-9-10-11-12-207 bis-209-210-212 bis
SCALA 1:30

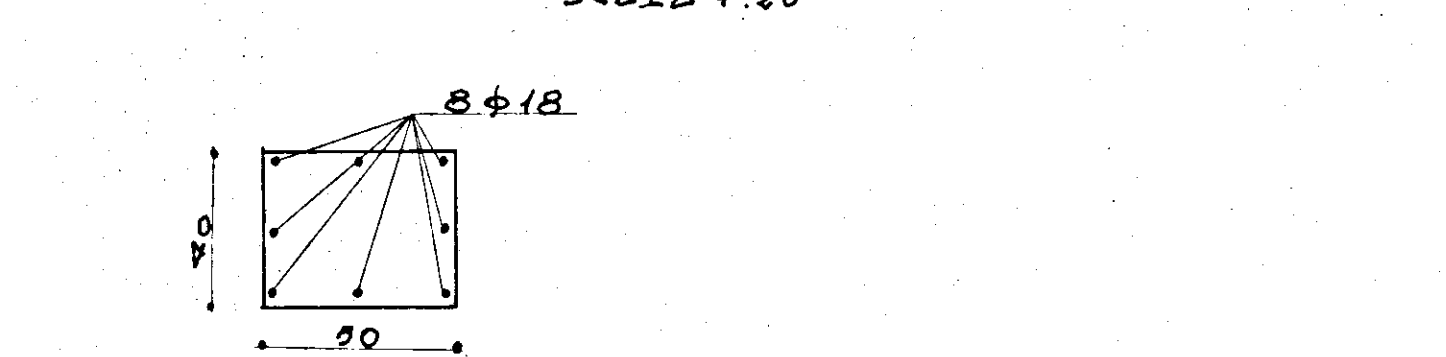

STUDIO TECNICO DOTT. ING. L. POTI
REDATTO: ING. L. POTI e A. MALDARI

L'IMPRESA
LIVIGI SARDILLA

CASI POPOLARI in BRINDISI
X° LOTTO - QUARTIERE C.E.P.
ILIMINTI D-E-F

TAV. N° 4

CALCESTRUZZO R. 20
CEMENTO 170 500
FERRO A. 942

CARPINTERIA FONDAZIONI

SCALA 1:50

