

CASE POPOLARI IN BRINDISI - LEGGE 640 - PALAZZINA TIPO B -


Scala 1:100

PIANTA SCANTINATO E MURATURA

CORRISPONDENTE

$h = 2,09 \rightarrow B_1$

$h = 1,82 \rightarrow B_2$

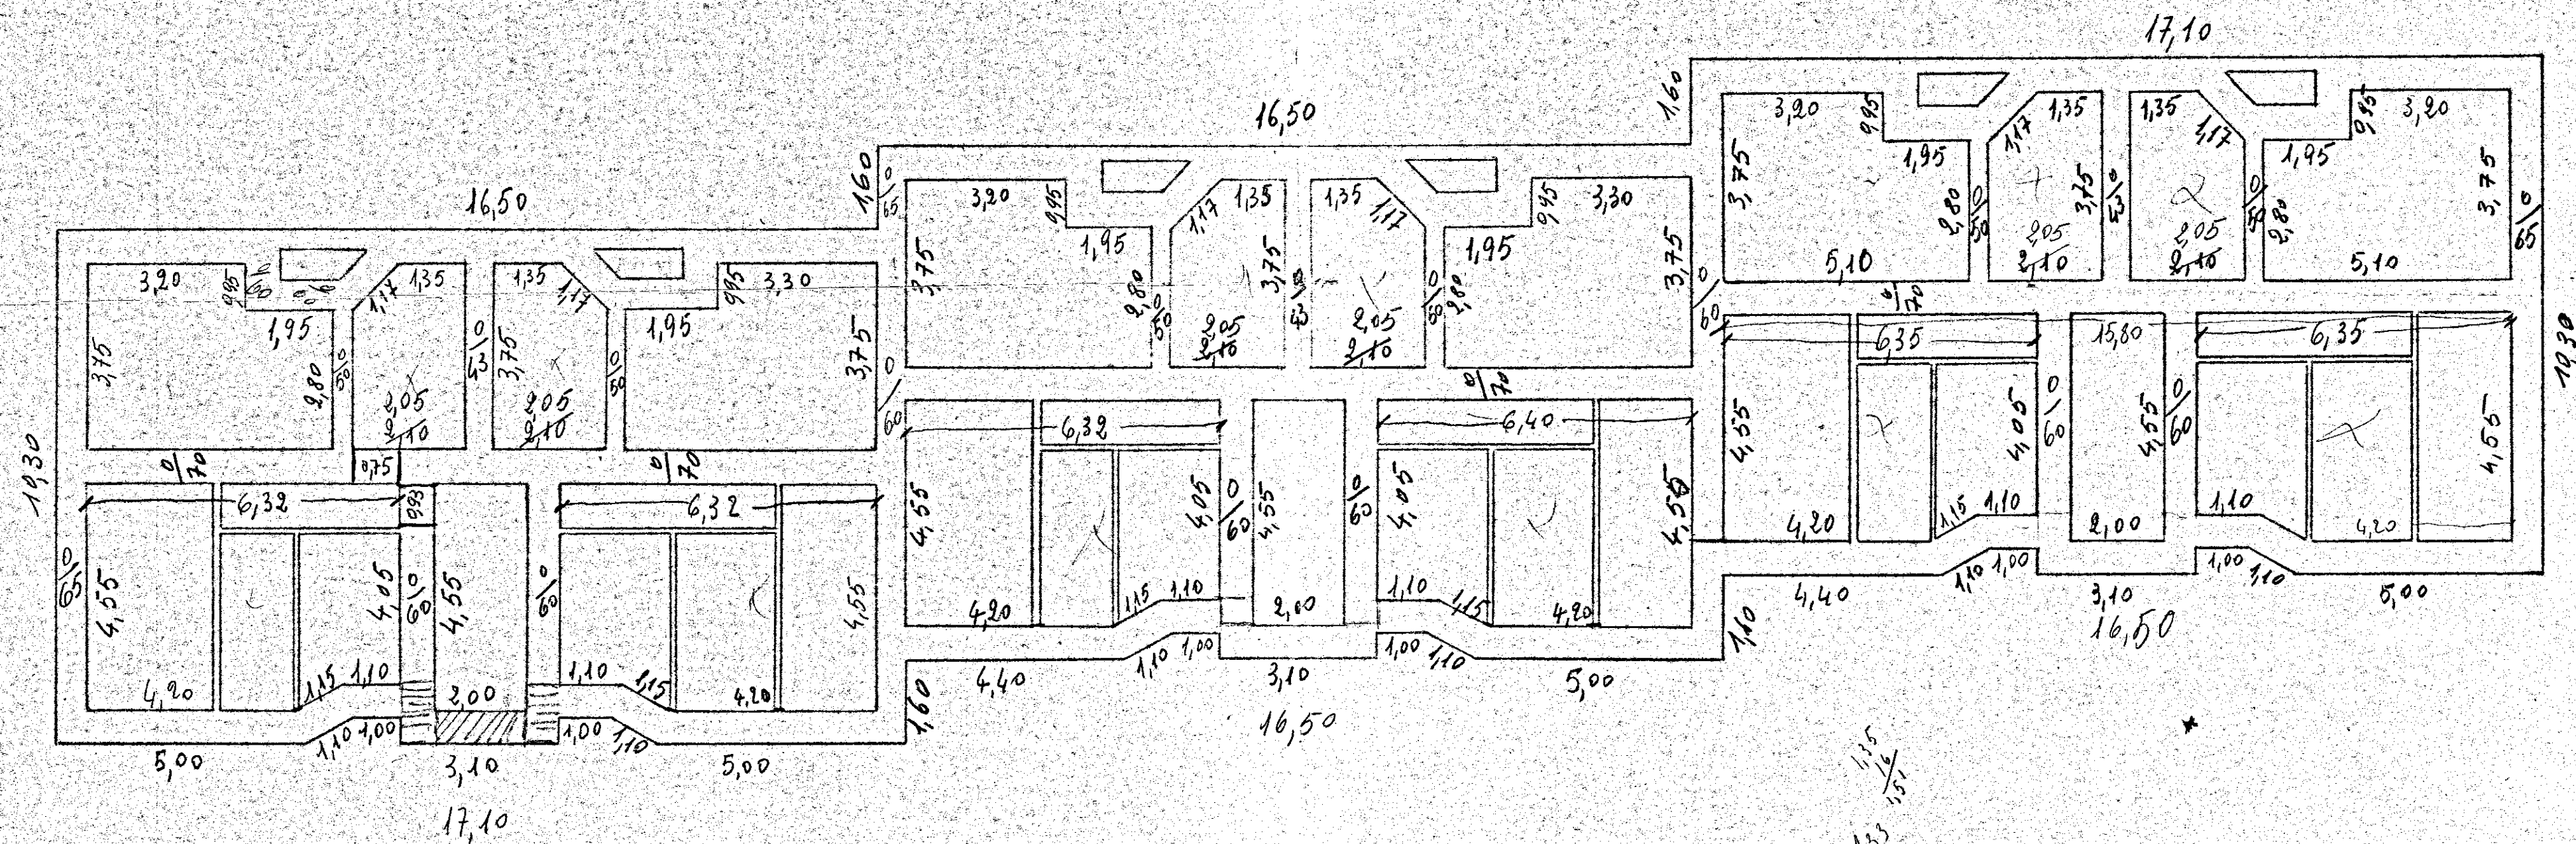

$$\begin{array}{r} 16,50 \\ 16,50 \\ \hline 15,85 \end{array}$$

$$\begin{array}{r} 16,50 \\ 16,50 \\ \hline 15,90 \end{array}$$

$$\begin{array}{r} 17,10 \\ 17,10 \\ \hline 16,45 \end{array}$$

$$\begin{array}{r} 3,75 \\ 3,75 \\ \hline 4,55 \\ 8,10 \end{array}$$

$$\begin{array}{r} 1,35 \\ 1,35 \\ \hline 1,51 \\ 1,51 \\ \hline 1,51 \end{array}$$

$$\begin{array}{r} 1,45 \\ 1,45 \\ \hline 2,45 \end{array}$$

$$\begin{array}{r} 2,45 \\ 2,45 \\ \hline 1,85 \end{array}$$

T. -
R. S.