



IVAP S.p.A.

BARI - SS. 96 Km 4 - 200
Telef. 34.09.33 - 34.00.32 - 34.01.37

DIS. N. 1/003
SCALA 1:50
DATA 13/02/73
DIS. INGEGNERE
CONTR.
CAT.


Cultura piano rialzato

Alt. contabile N° 3

Agg. 4-2-74

TAV.3

CENTRO TIPO	P2	CON FOR.	PIANO RIALZATO
TIPO	MAT.	L.	N° PER LEGGE
TRAVE TP 51	HE 270	3478	8
TP 53	"	"	8
TP 52	"	4678	10
TP 50	"	"	7
TP 57	"	"	2
TP 52	"	"	4
MANI LIP 54	HE 1308	4500	4
52	"	"	4
53	"	"	1
54	"	"	1
55	"	770	4
58	"	4500	4
57	"	"	1
58	"	"	1
59	"	"	2
60	"	"	1
64	"	"	1
62	"	"	6
63	"	"	2
64	"	"	2
TS 4780	HE 770	4780	2

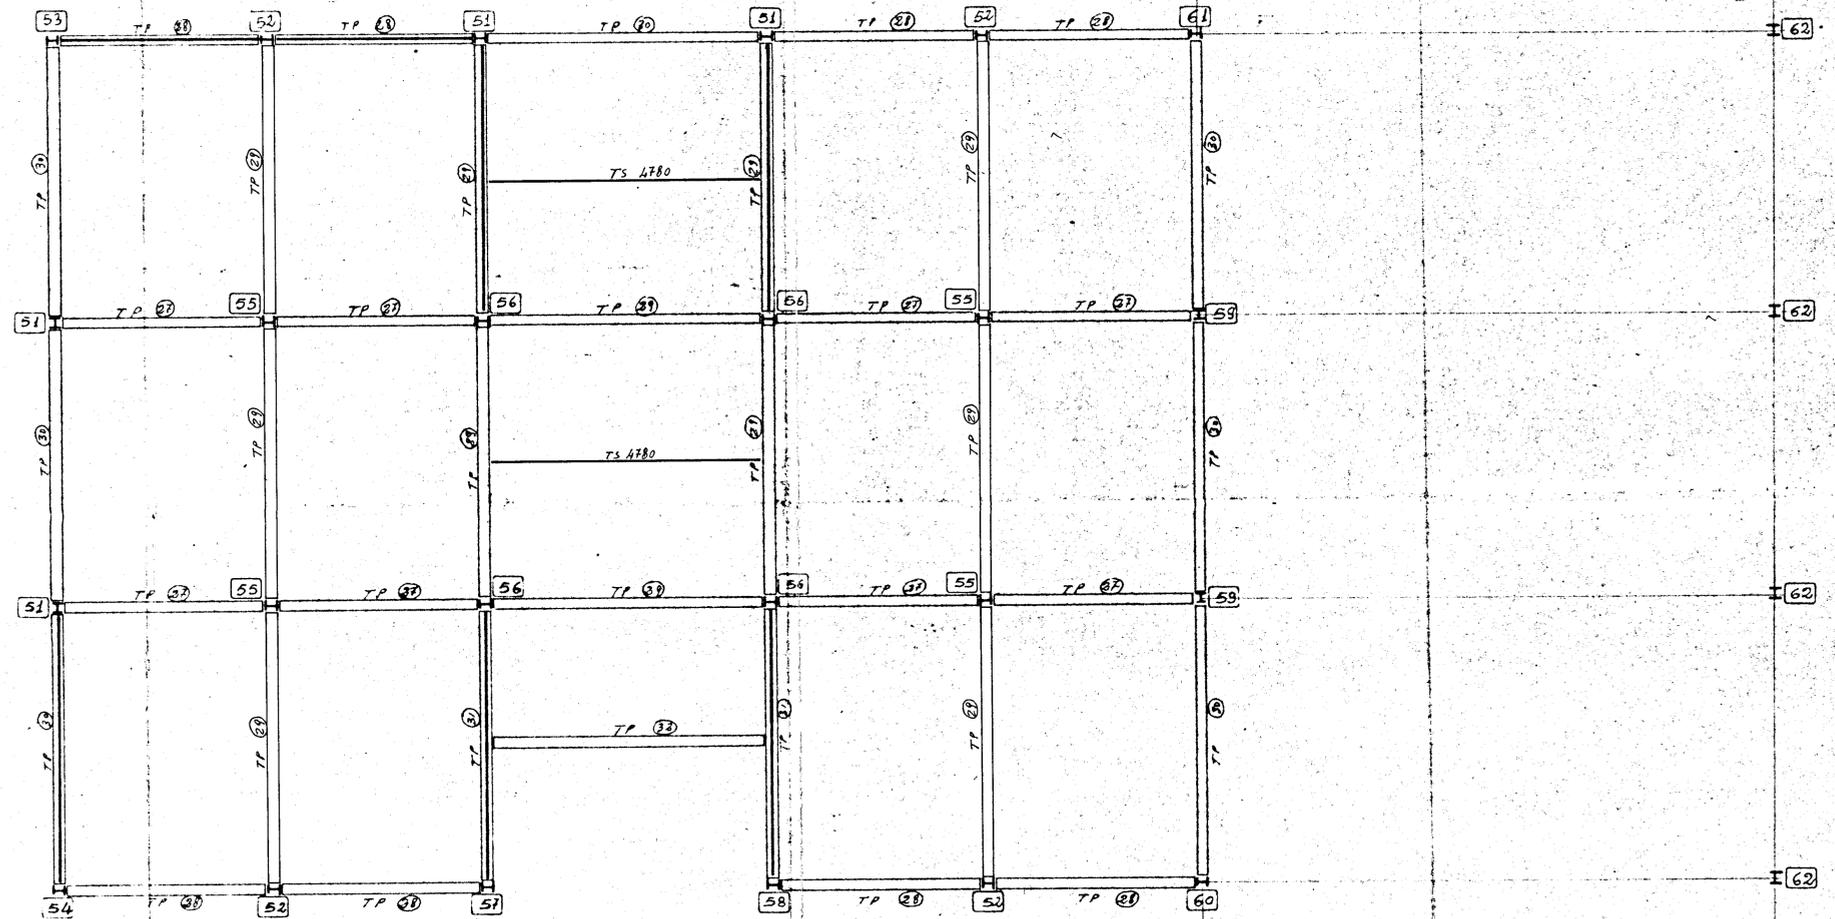

SOTTOPORTI DA L.80 N° 5 x L = 5
3.60 N° 2 x L = 2