

CANT. INA-CASA in OSTUNI (RIONE MELOGNA)




SCALA 1:100

PIANTA FONDAZIONI

SCANTINATO

PIANO RIALZATO

PORTICATO

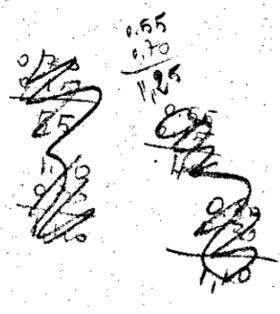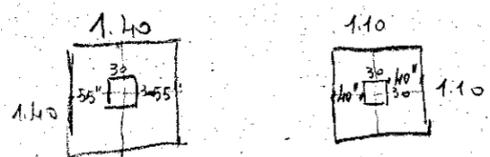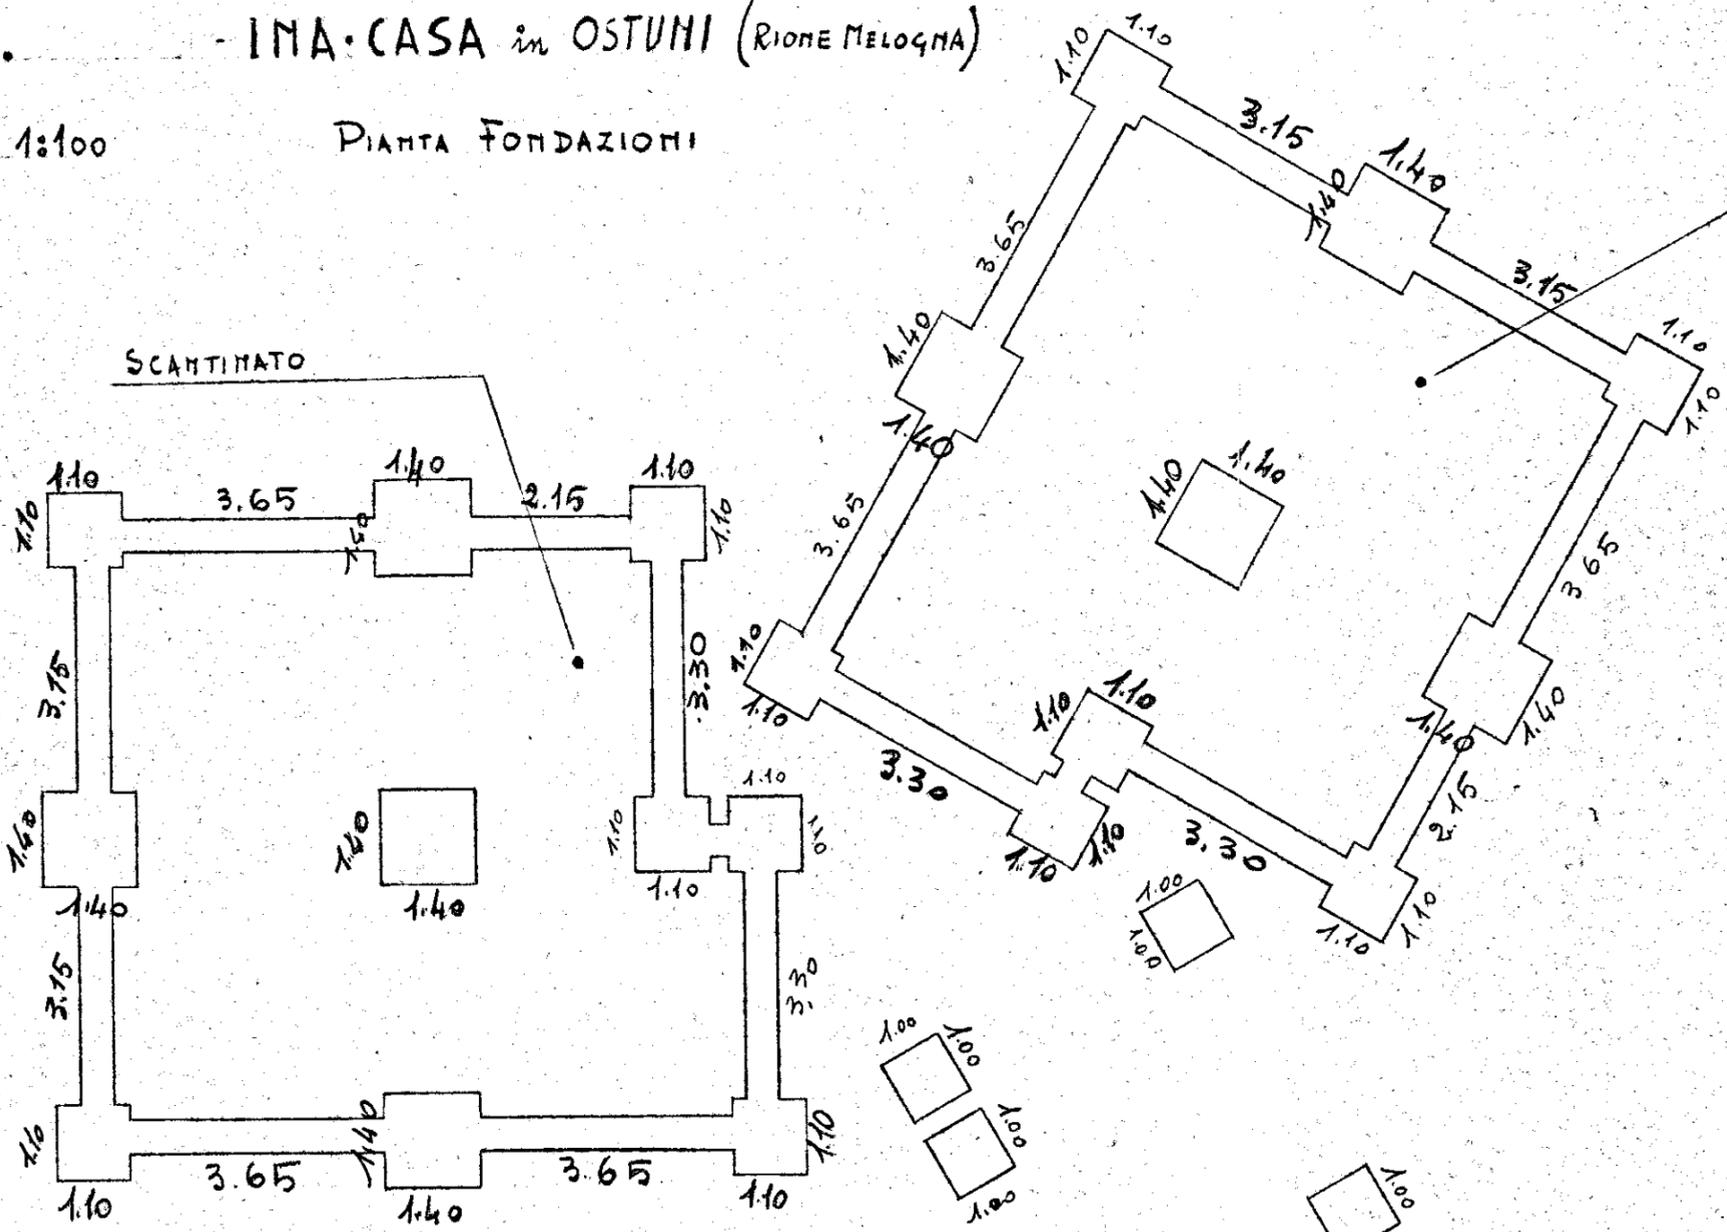

4.80	3.40	4.40
1.25	1.25	1.25
3.65	2.15	3.15
		0.15
0.70		3.30
0.55		
0.15		

